

EXISTING ELEVATION



EXISTING ROCK REVETMENT

EXISTING FOOTBRIDGE


PROPOSED ILLUSTRATIVE ELEVATION- NTS



PROPOSED FLOOD GATE
REFER TO DRAWING:
5182114-ATK-MAR-GEN-DR-C-4003
FOR FURTHER DETAILS

PROPOSED FLOOD GATE
CONTROL KIOSK
REFER TO DRAWING:
5182114-ATK-MAR-GEN-DR-C-4003
FOR FURTHER DETAILS

PROPOSED FLOOD DEFENCE WALL
STONE CLADDING TO LOWER SECTION AND
GLASS PANELS TO UPPER SECTION

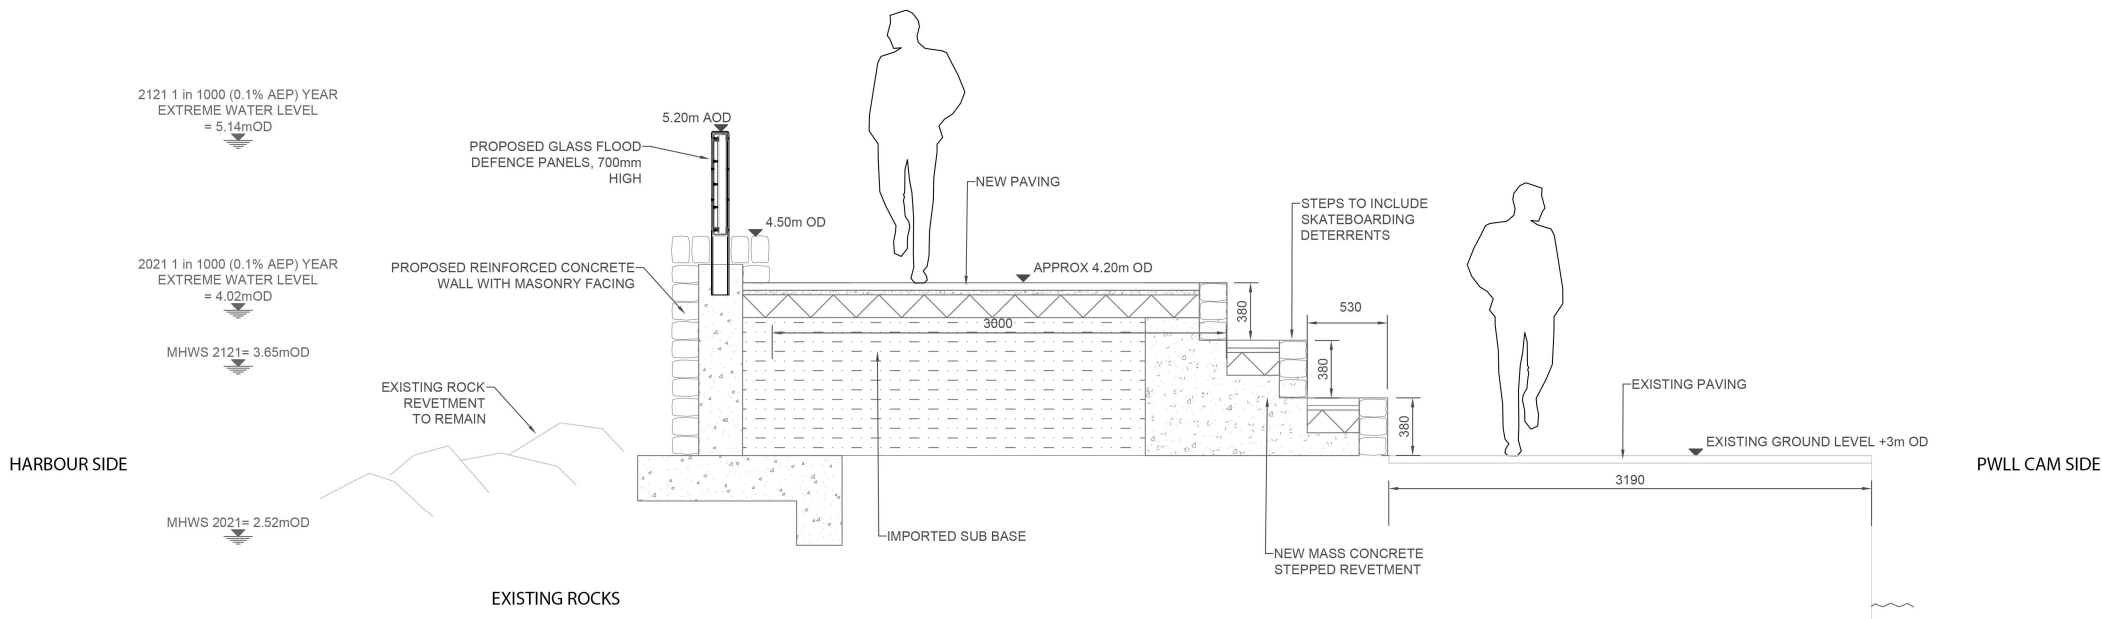

TYPICAL SECTION 1:25

DO NOT SCALE

- NOTES:
1. ALL DIMENSIONS ARE IN MILLIMETERS UNLESS NOTED OTHERWISE.
 2. ALL LEVELS IN METERS TO ORDANANCE DATUM NEWLYN.

SAFETY, HEALTH AND ENVIRONMENTAL INFORMATION

In addition to the hazards/risks normally associated with the types of work detailed on this drawing, note the following:

CONSTRUCTION

Potential for striking live underground services or unrecorded services. Working in intertidal zone and potential for work area to become inundated. Risk of collapse of unstable structures such as South Pier. Access to the car park near the Yacht club is restricted as the area is used for boat storage during the winter. Access to Quay Parade is narrow with parked vehicles present adjacent to the harbour wall. The harbour is operational with small leisure craft and fishing boats accessing and egressing during high water. Potential presence of Sabellaria at North Beach. Presence of historic fish traps on South Beach to be demarked during construction.

MAINTENANCE/CLEANING

N/A

DECOMMISSIONING/DEMOLITION

N/A

It is assumed that all works will be carried out by a competent contractor working, where appropriate, to an approved method statement

C03	16.04.21	FOR PLANNING	JS	MJT	RAM
C02	26.03.21	FOR PLANNING	JS	JL	RAM
C01	10.03.21	FOR CLIENT COMMENT	JS	JL	RAM
Rev.	Date	Description	By	Chk'd	App'd

Drawing Status	FOR PLANNING	Suitability	A1
----------------	--------------	-------------	----

ATKINS

West Glamorgan House
12 Orchard Street
Swansea
SA1 5AD

Tel: +44 (0)1792 641172
Fax: +44 (0)1792 472019
www.atkinsglobal.com

Copyright © Atkins Limited (2013)

Cyngor Sir
CEREDIGION
County Council

Project Title

**ABERAERON
COASTAL DEFENCE SCHEME**

Drawing Title

**PWLL CAM
PROPOSED FLOOD WALL AND FLOOD GATE
SECTION AND ELEVATION**

Scale	AS STATED	Designed	JL	Drawn	JS	Checked	MJT	Authorised	RAM
Original Size	A1	Date	16.04.21	Date	16.04.21	Date	16.04.21	Date	16.04.21

Drawing Number	5182114-ATK-MAR-GEN-DR-L-4001	Revision	C03
----------------	-------------------------------	----------	-----