


C:\Users\laura.white\Documents\Uskmouth Plan.qgs

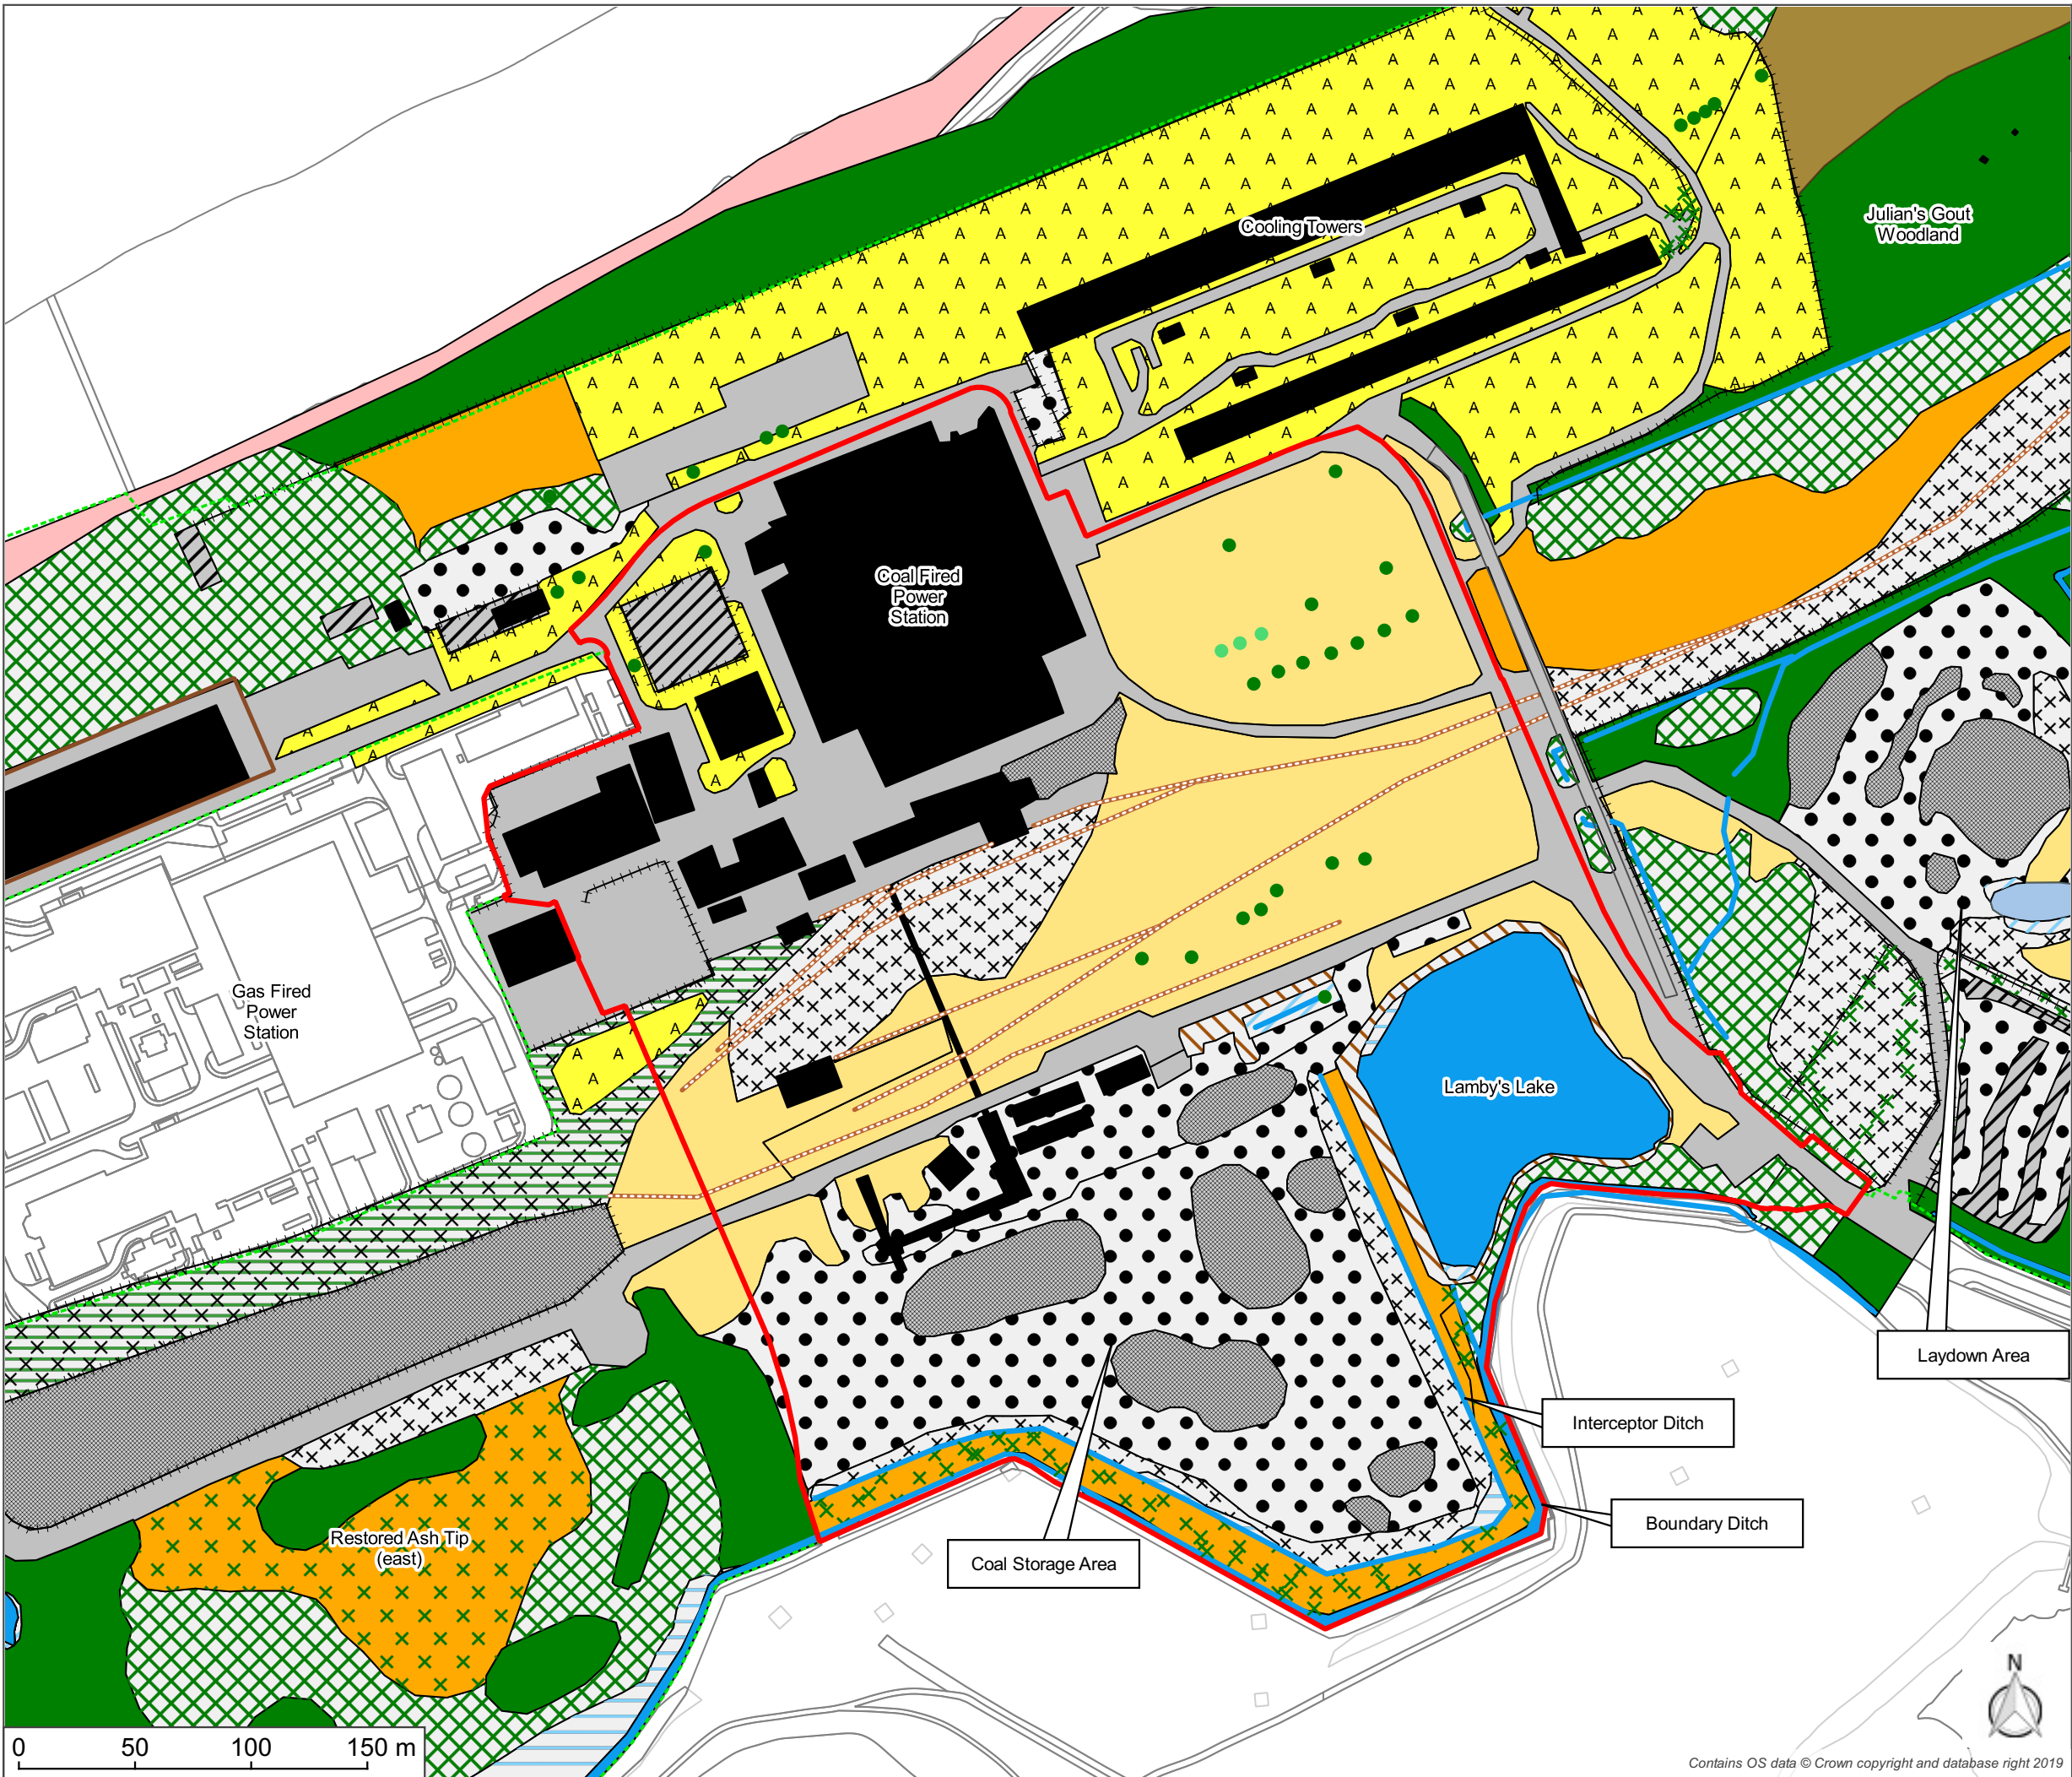

© 2019 RPS Group


Notes

1. This drawing has been prepared in accordance with the scope of RPS's appointment with its client and is subject to the terms and conditions of that appointment. RPS accepts no liability for any use of this document other than by its client and only for the purposes for which it was prepared and provided.

2. If received electronically it is the recipients responsibility to print to correct scale. Only written dimensions should be used.

- Legend**
- Development site boundary
 - Semi-natural broadleaved woodland
 - Dense scrub
 - Scattered scrub
 - Neutral grassland
 - Tall ruderal
 - Marginal vegetation
 - Reed bed
 - Saltmarsh
 - Amenity grassland (meadow)
 - Ephemeral/short perennial
 - Buildings
 - Bare ground
 - Hardstanding with ruderals
 - Ephemeral pool
 - Open water
 - Hardstanding
 - Ephemeral/short perennial with scattered scrub
 - Regenerated grassland
 - Coal piles
 - Bramble thicket
 - Ditch/drain
 - Fence
 - Wall
 - Rail line
 - Scattered scrub
 - Broadleaved tree
 - Conifer tree

1	--	--	--	--
Rev	Description	By	CB	Date



MAKING
COMPLEX
EASY

260 Park Avenue, Aztec West, Almondsbury, Bristol, BS32 4SY
T: +44(0)1454 853 000 E: rpssw@rpsgroup.com

Client Simec Atlantis Energy Ltd

Project Uskmouth Power Station

Title Figure 7.2. Phase I Habitat Plan - SUP Development

Status	Drawn By	PM/Checked By
DRAFT	LW	TO

Project Number	Scale @ A3	Date Created
ECO00312	1:2,750	Jan 2020

Drawing Number	Rev
ECO00312-ECO-028	--

rpsgroup.com