

SECTION A

- NOTES
- ALL LEVELS IN METRES ABOVE ORDNANCE DATUM. ALL DIMENSIONS IN METRES.
 - FOR CONCRETE ARMOUR UNITS DIMENSIONS, REFER TO PB9014_RHD_BW_XX_DR_C_0066 AND PB9014_RHD_BW_XX_DR_C_0067.
 - HATCHING IS INDICATIVE AND IS NOT A GUIDE FOR PLACEMENT. FOR CONCRETE ARMOUR PLACING PATTERNS/TOLERANCES, REFER TO PB9014_RHD_BW_XX_DR_C_0065.
 - STONE REGULATING LAYER TO BE PLACED TO SMOOTH HUMPS/HOLLOWS EXCEEDING 1000mm.

FOR TENDER

P03	27.07.20	ISSUED FOR TENDER	HJI	PS	AS
P02	12.02.20	ISSUED FOR TENDER	HJI	PS	NC
P01	06.12.19	ISSUED FOR TENDER	HJI	PS	NC
REV	DATE	DESCRIPTION	BY	CHK	APP

REVISIONS

CLIENT



PROJECT


HOLYHEAD BREAKWATER
REFURBISHMENT

TITLE


ROUNDHEAD:
SECTION A



DRAWN	HJI	CHECKED	PS	APPROVED	AS
DATE	27.07.20	SCALE	1:250	REF.	
DRAWING No.	PB9014-RHD-BW-XX-DR-C-0074	SUITABILITY	S2	REVISION	P3.0

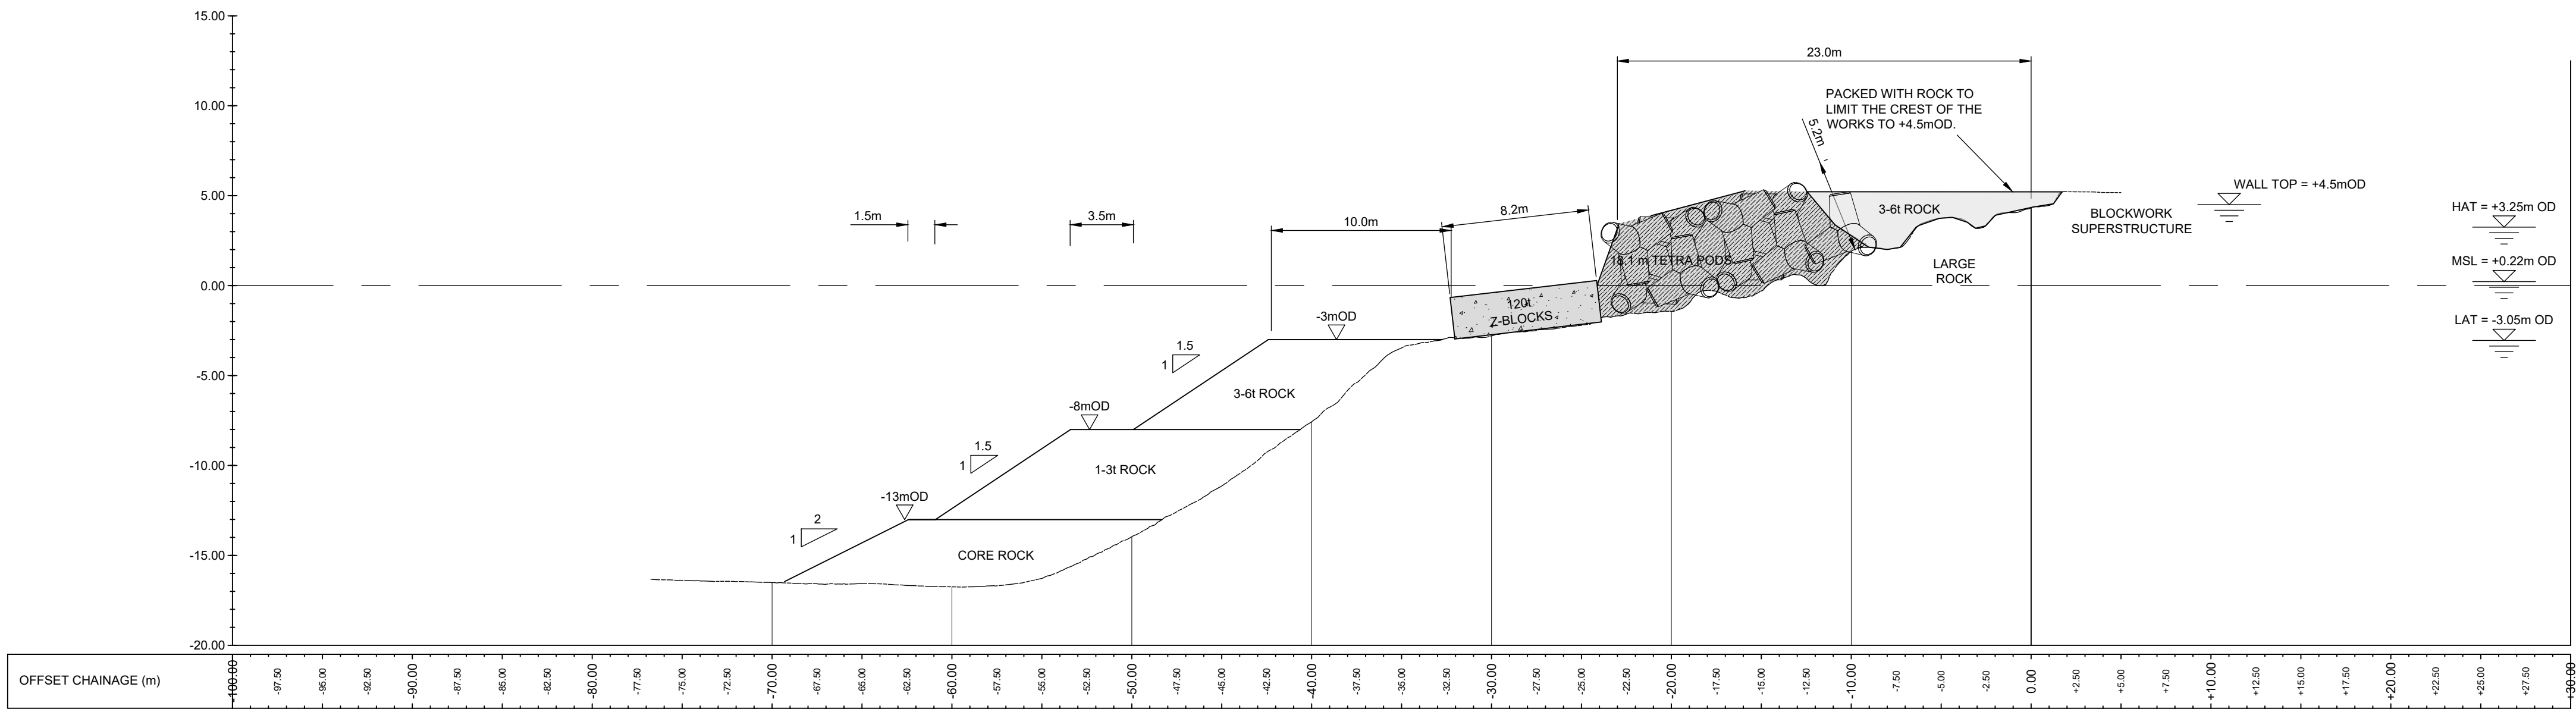

SECTION B

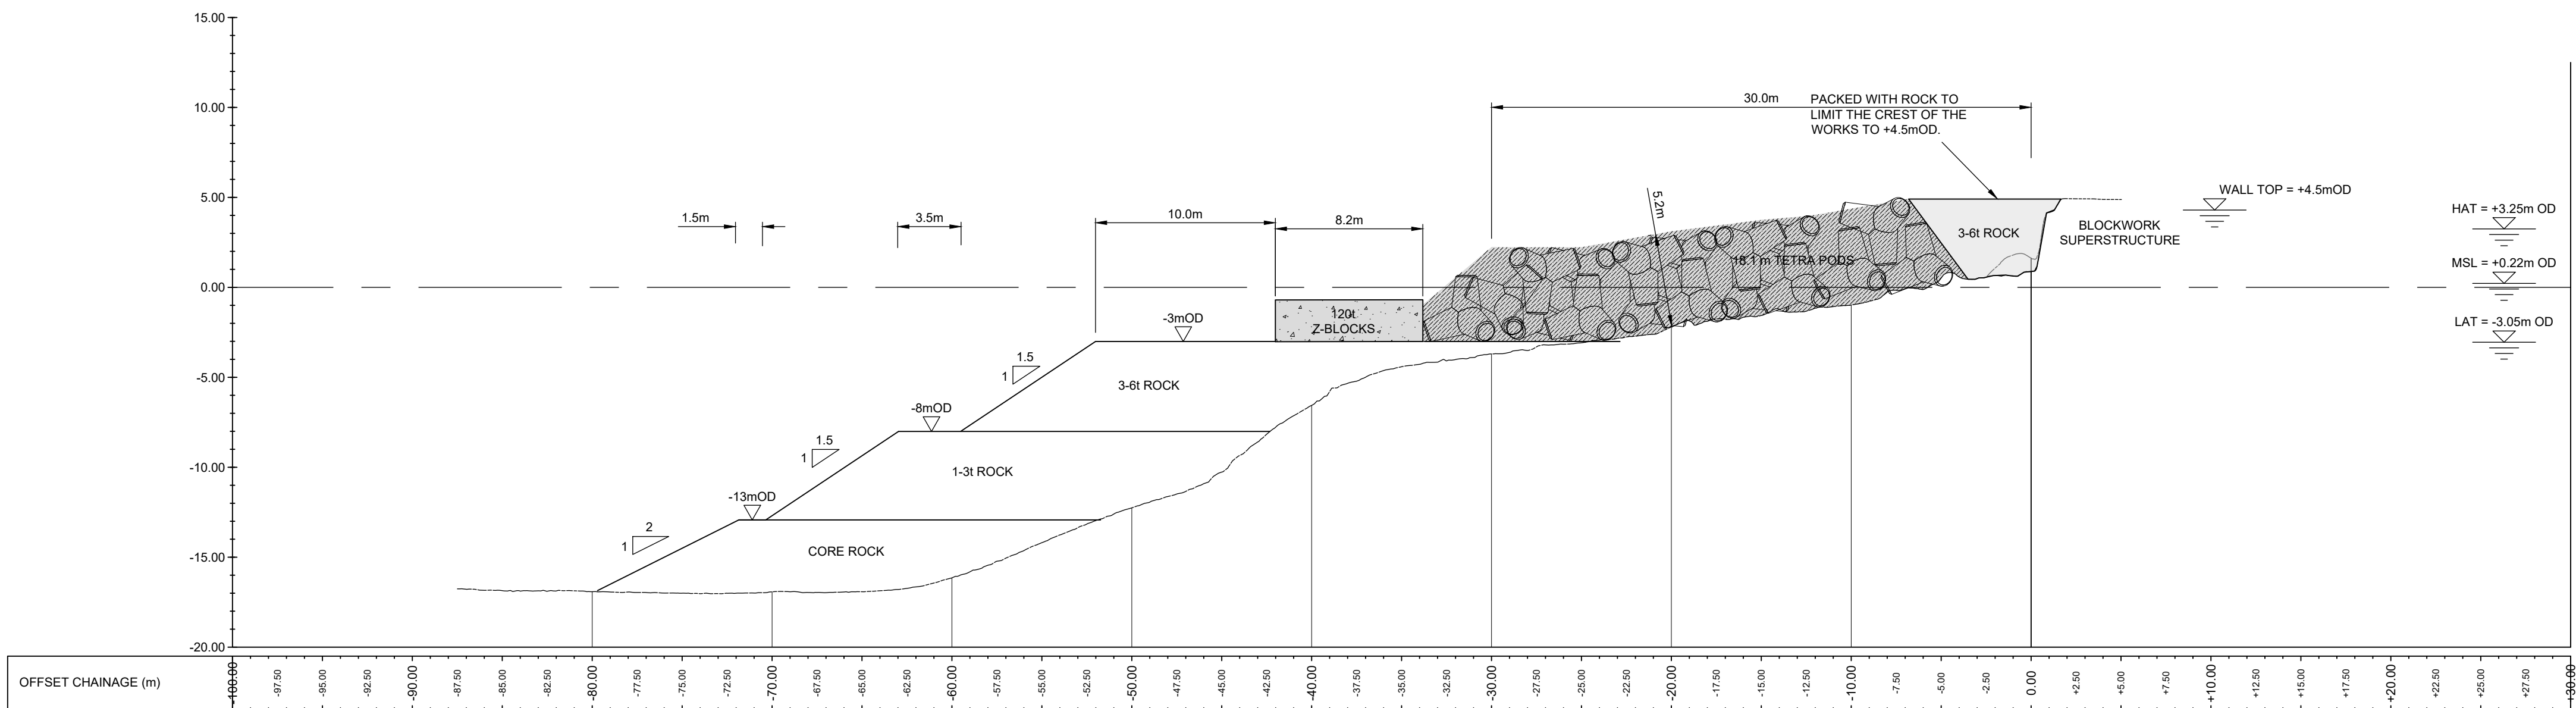

SECTION C

- NOTES
- ALL LEVELS IN METRES ABOVE ORDNANCE DATUM. ALL DIMENSIONS IN METRES.
 - FOR CONCRETE ARMOUR UNITS DIMENSIONS, REFER TO PB9014_RHD_BW_XX_DR_C_0066 AND PB9014_RHD_BW_XX_DR_C_0067.
 - HATCHING IS INDICATIVE AND IS NOT A GUIDE FOR PLACEMENT. FOR CONCRETE ARMOUR PLACING PATTERNS/TOLERANCES, REFER TO PB9014_RHD_BW_XX_DR_C_0065.
 - STONE REGULATING LAYER TO BE PLACED TO SMOOTH HUMPS/HOLLOWS EXCEEDING 1000mm.

FOR TENDER

P03	27.07.20	ISSUED FOR TENDER	HJI	PS	AS
P02	12.02.20	ISSUED FOR TENDER	HJI	PS	NC
P01	06.12.19	ISSUED FOR TENDER	HJI	PS	NC
REV	DATE	DESCRIPTION	BY	CHK	APP

REVISIONS

CLIENT



PROJECT


HOLYHEAD BREAKWATER
REFURBISHMENT

TITLE


ROUNDHEAD:
SECTIONS B&C



DRAWN	HJI	CHECKED	PS	APPROVED	AS
DATE	27.07.20	SCALE	1:250	REF.	
DRAWING No.	PB9014-RHD-BW-XX-DR-C-0075	SUITABILITY	S2	REVISION	P03

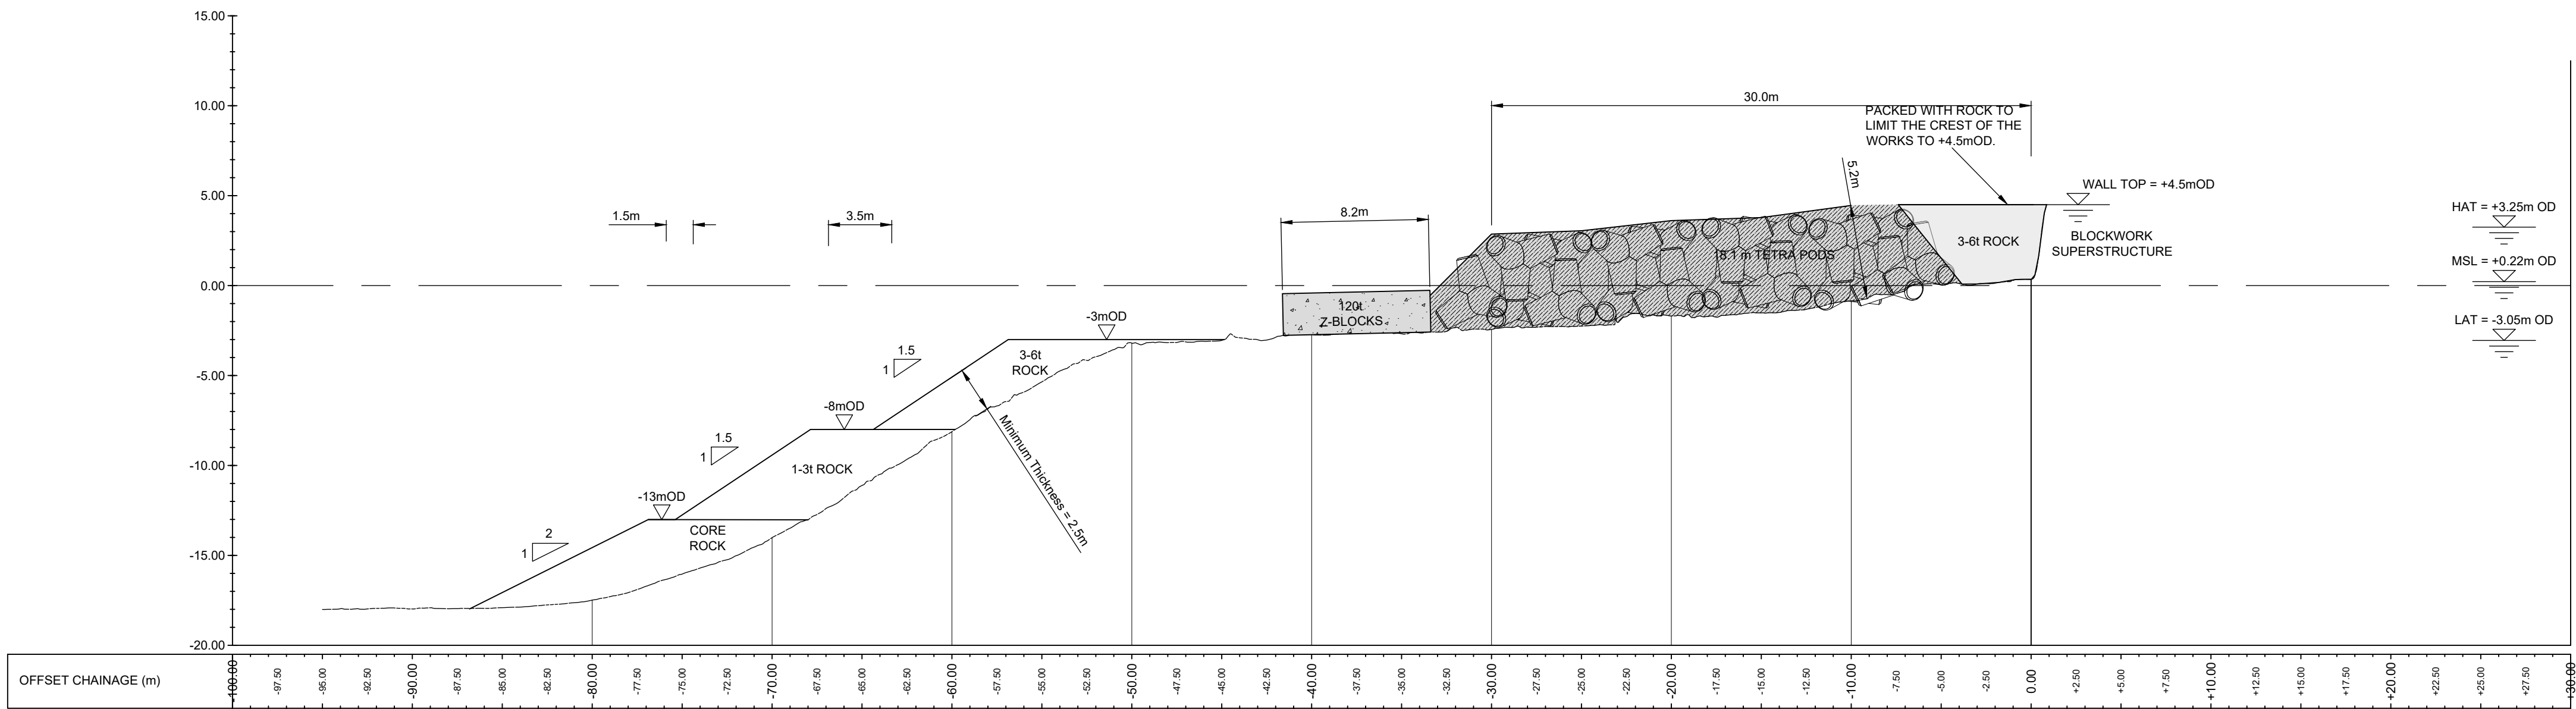

SECTION D

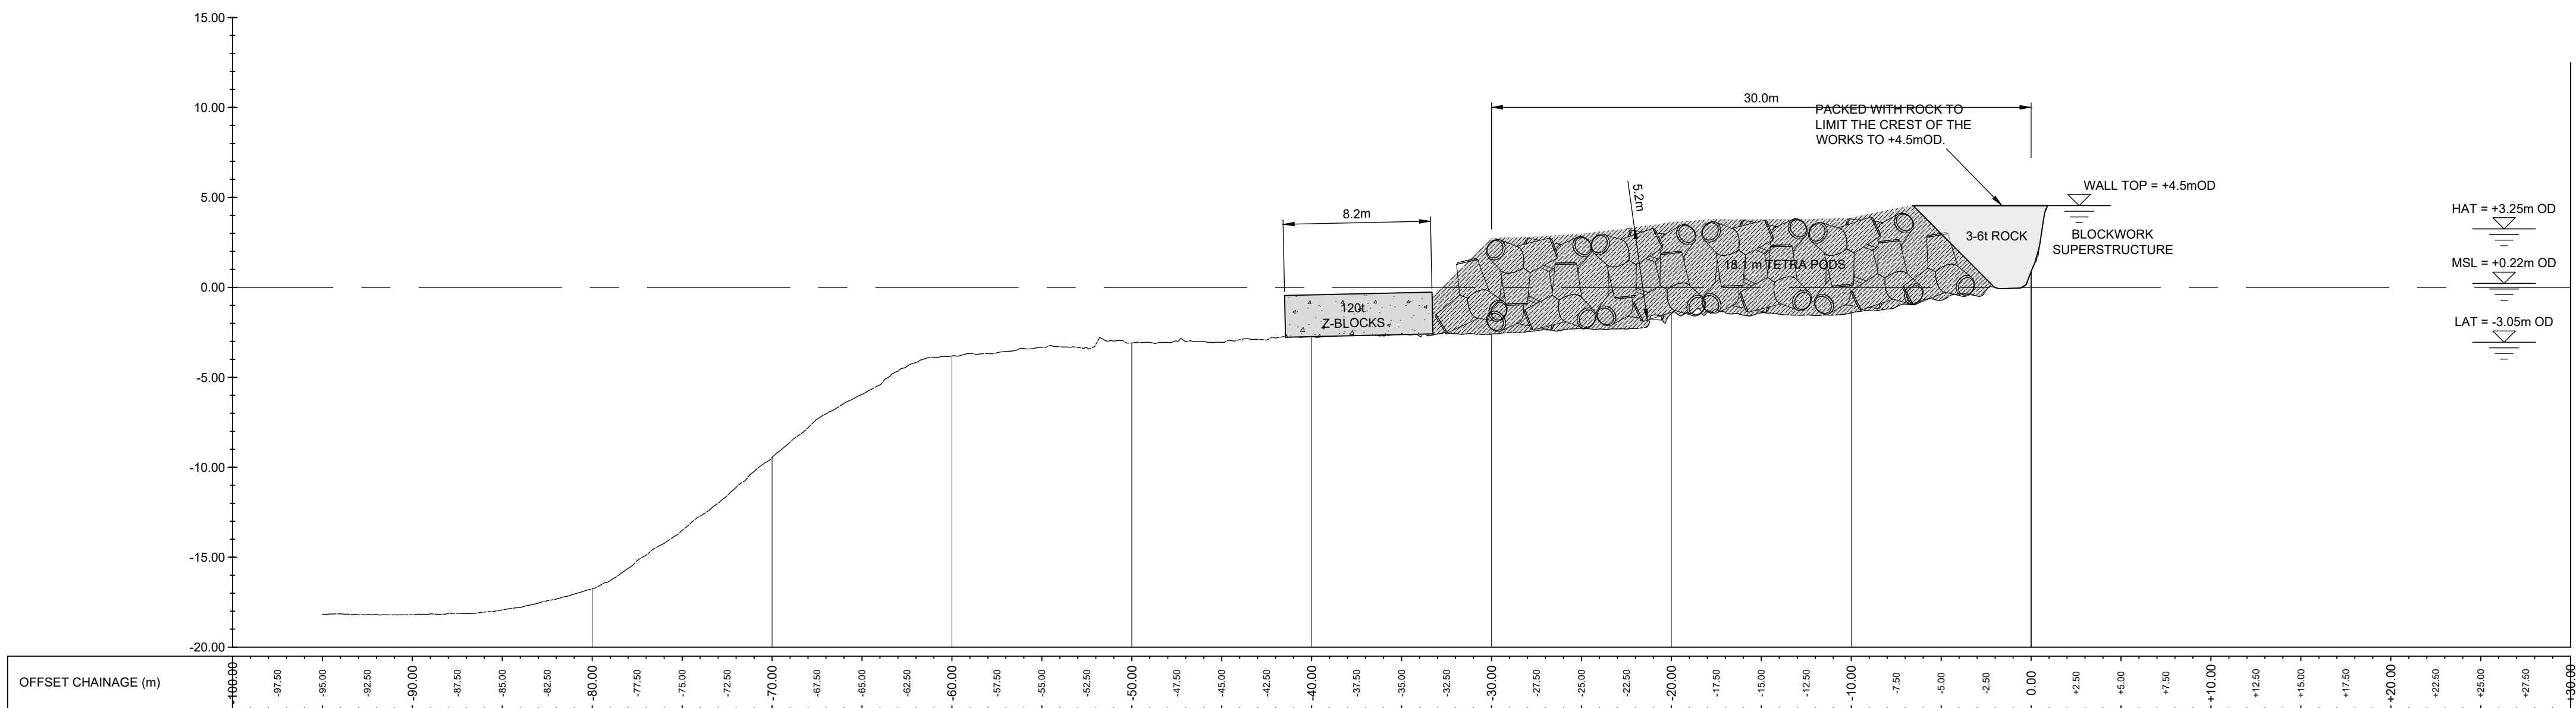

SECTION E

- NOTES
- ALL LEVELS IN METRES ABOVE ORDNANCE DATUM. ALL DIMENSIONS IN METRES.
 - FOR CONCRETE ARMOUR UNITS DIMENSIONS, REFER TO PB9014_RHD_BW_XX_DR_C_0066 AND PB9014_RHD_BW_XX_DR_C_0067.
 - HATCHING IS INDICATIVE AND IS NOT A GUIDE FOR PLACEMENT. FOR CONCRETE ARMOUR PLACING PATTERNS/TOLERANCES, REFER TO PB9014_RHD_BW_XX_DR_C_0065.
 - STONE REGULATING LAYER TO BE PLACED TO SMOOTH HUMPS/HOLLOWS EXCEEDING 1000mm.

FOR TENDER

P03	27.02.20	ISSUED FOR TENDER	HJI	PS	AS
P02	12.02.20	ISSUED FOR TENDER	HJI	PS	NC
P01	06.12.19	ISSUED FOR TENDER	HJI	PS	NC
REV	DATE	DESCRIPTION	BY	CHK	APP

REVISIONS

CLIENT



PROJECT


HOLYHEAD BREAKWATER
REFURBISHMENT

TITLE


ROUNDHEAD:
SECTIONS D&E



DRAWN	HJI	CHECKED	PS	APPROVED	AS
DATE	27.07.20	SCALE	1:250	REF.	
DRAWING No.	PB9014-RHD-BW-XX-DR-C-0076	SUITABILITY	S2	REVISION	P03

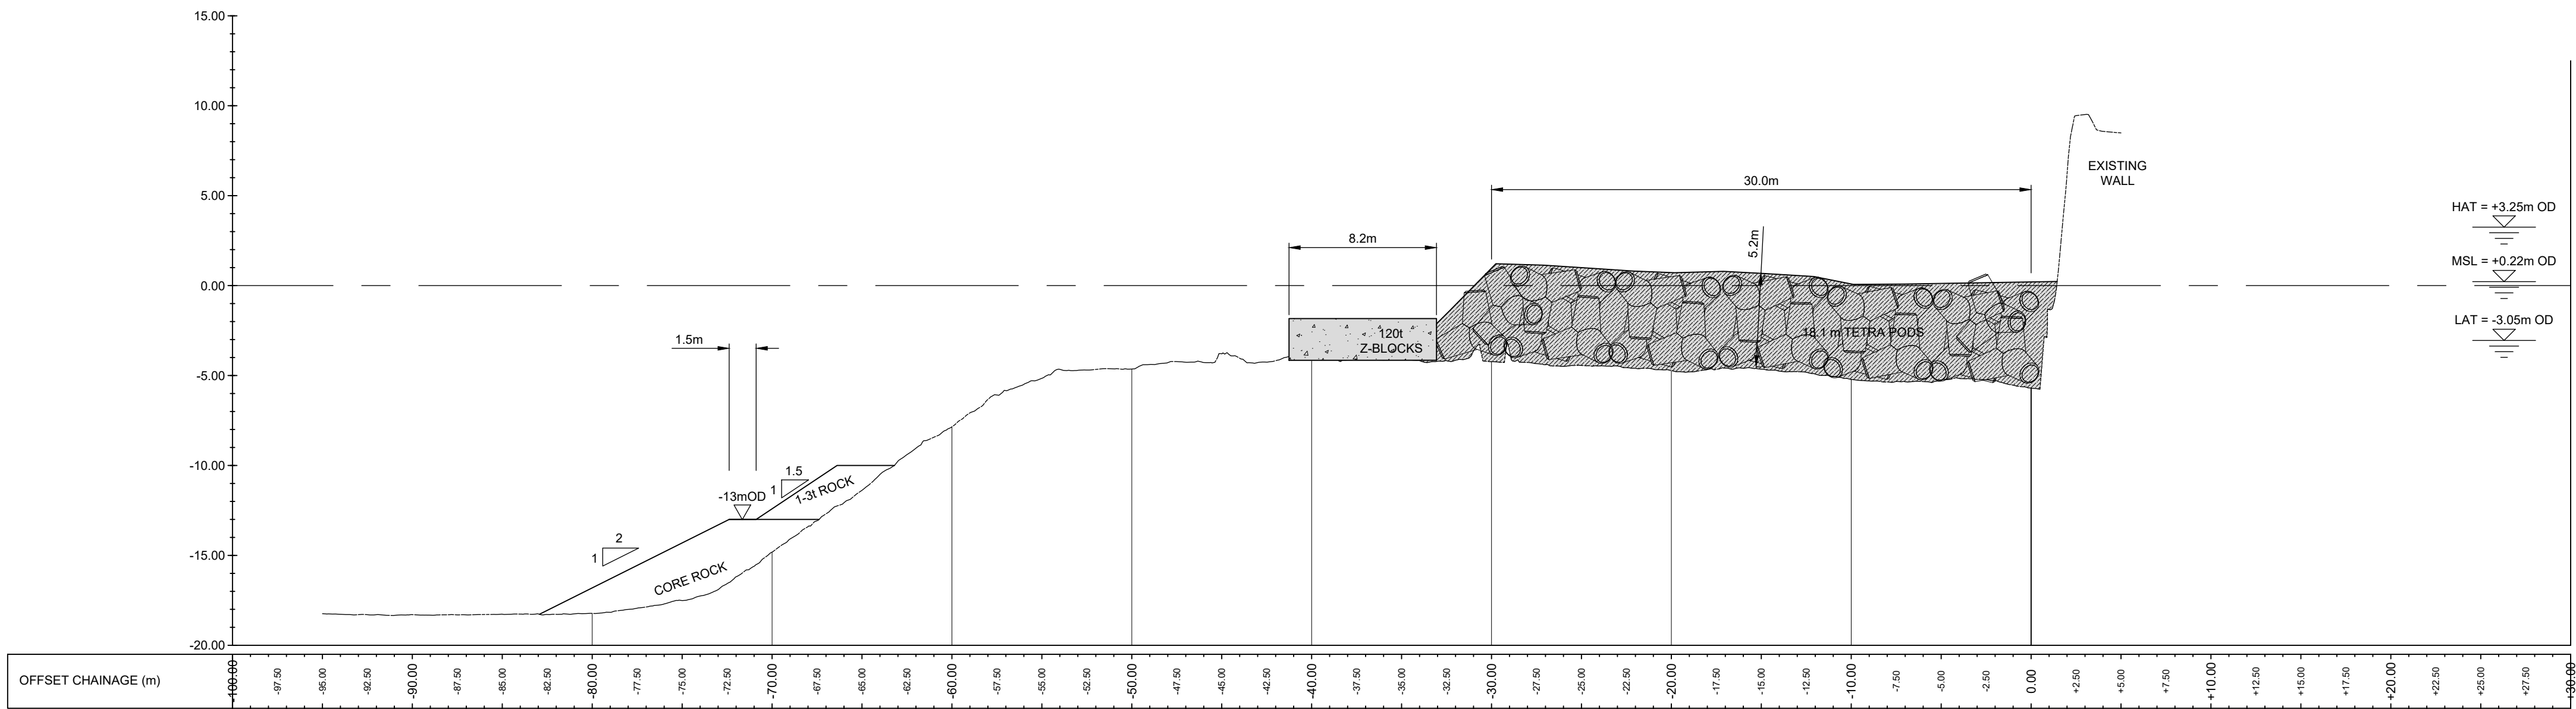

SECTION F

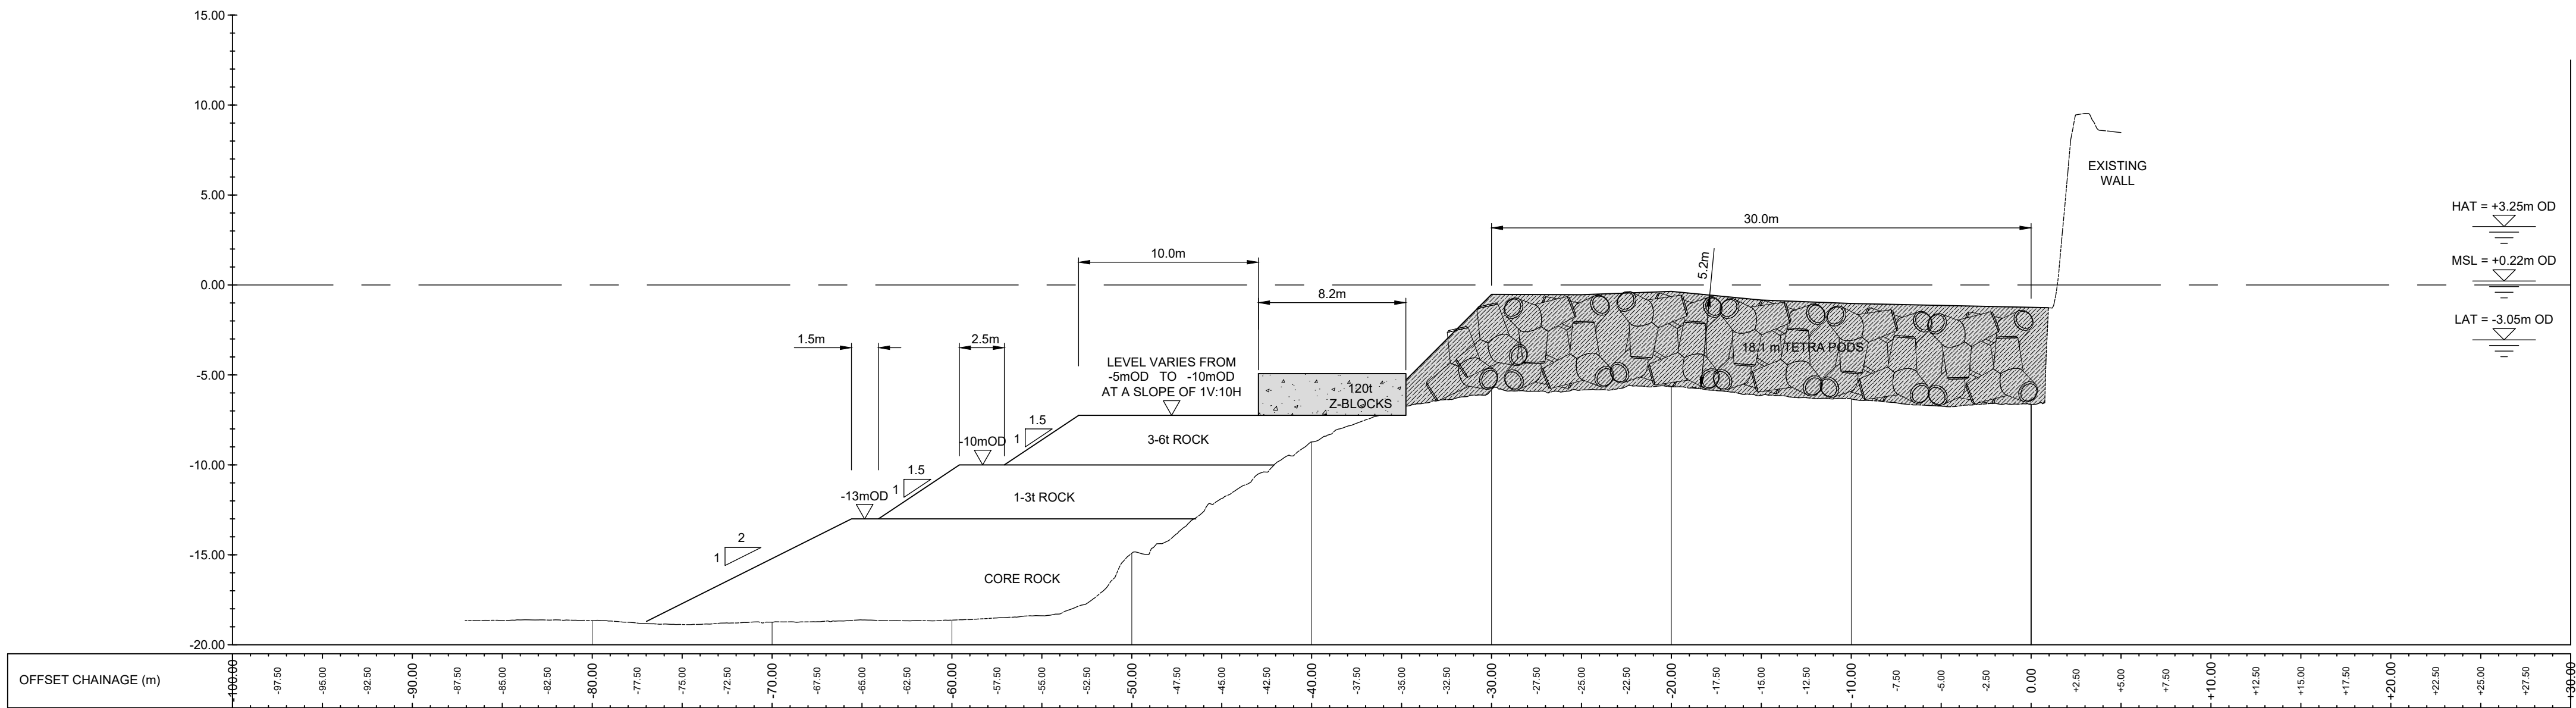

SECTION G

- NOTES
- ALL LEVELS IN METRES ABOVE ORDNANCE DATUM. ALL DIMENSIONS IN METRES.
 - FOR CONCRETE ARMOUR UNITS DIMENSIONS, REFER TO PB9014_RHD_BW_XX_DR_C_0066 AND PB9014_RHD_BW_XX_DR_C_0067.
 - HATCHING IS INDICATIVE AND IS NOT A GUIDE FOR PLACEMENT. FOR CONCRETE ARMOUR PLACING PATTERNS/TOLERANCES, REFER TO PB9014_RHD_BW_XX_DR_C_0065.
 - STONE REGULATING LAYER TO BE PLACED TO SMOOTH HUMPS/HOLLOWS EXCEEDING 1000mm.

FOR TENDER

P03	27.07.20	ISSUED FOR TENDER	HJI	PS	AS
P02	12.02.20	ISSUED FOR TENDER	HJI	PS	NC
P01	04.11.19	ISSUED FOR TENDER	HJI	PS	NC
REV	DATE	DESCRIPTION	BY	CHK	APP

REVISIONS

CLIENT



PROJECT


HOLYHEAD BREAKWATER
REFURBISHMENT

TITLE


ROUNDHEAD:
SECTIONS F&G



DRAWN	HJI	CHECKED	PS	APPROVED	AS
DATE	27.07.20	SCALE	1:250	REF.	
DRAWING No.	PB9014-RHD-BW-XX-DR-C-0077	SUITABILITY	S2	REVISION	P03

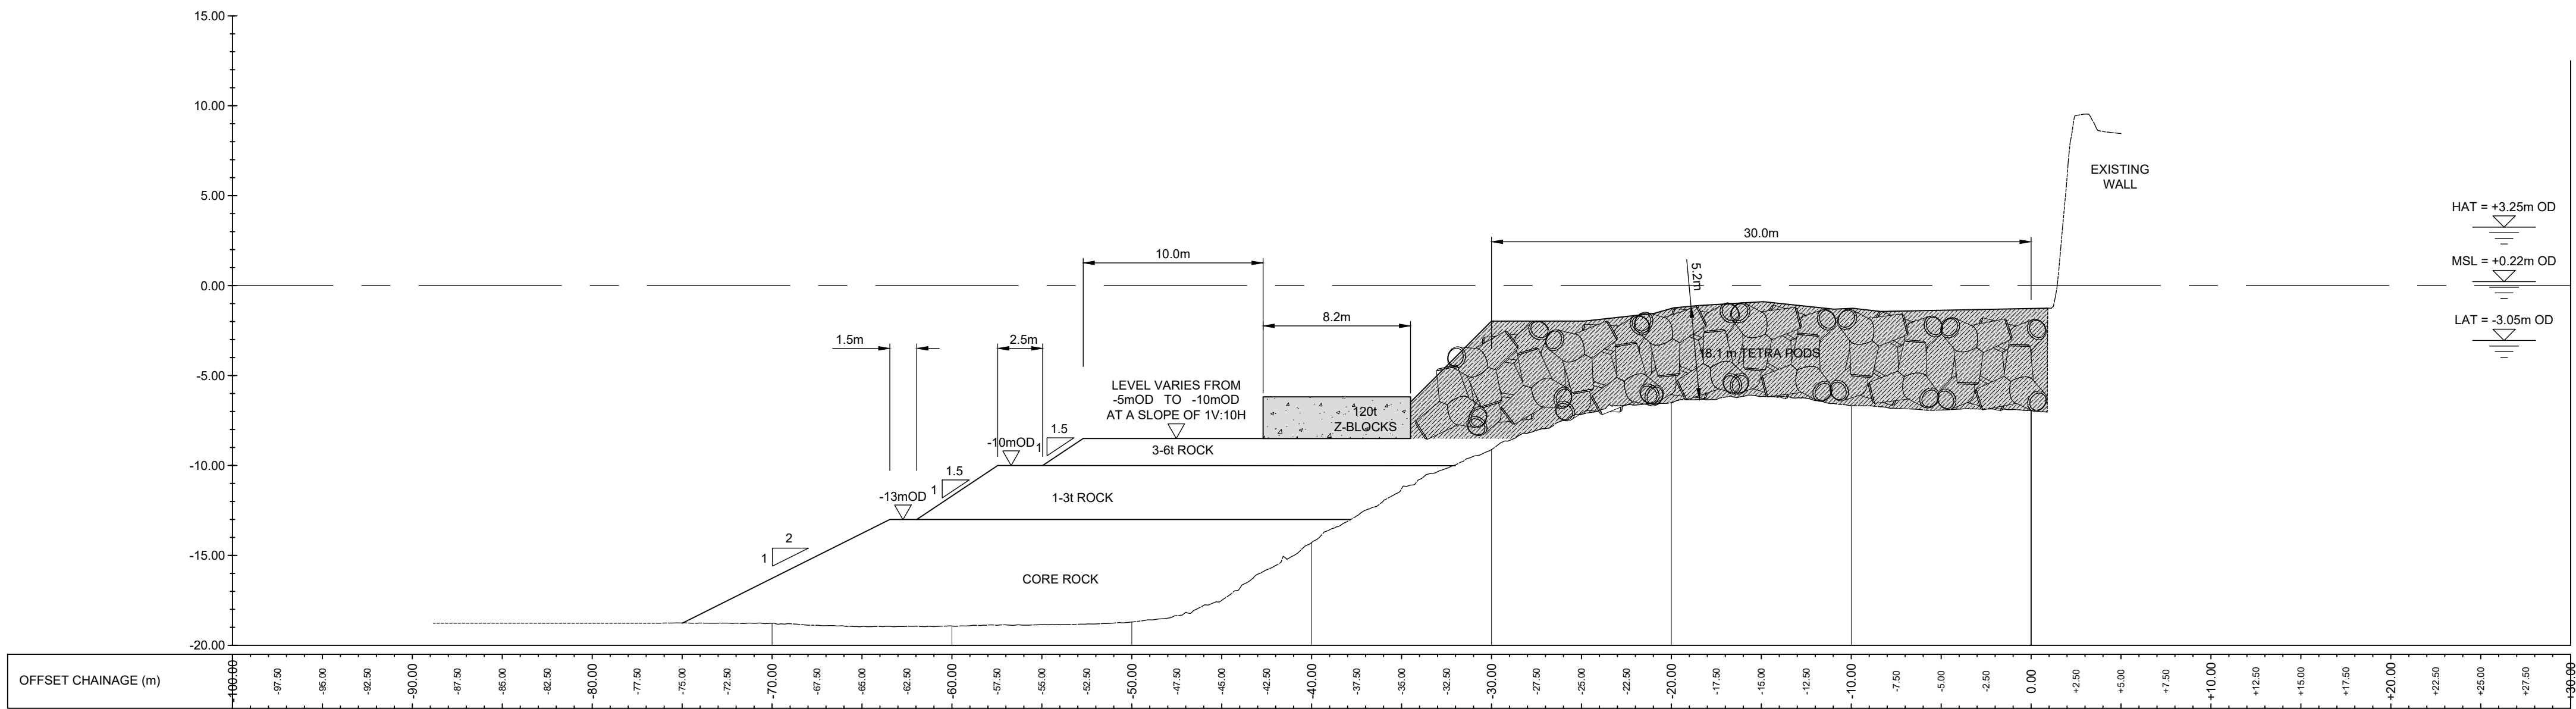

SECTION H

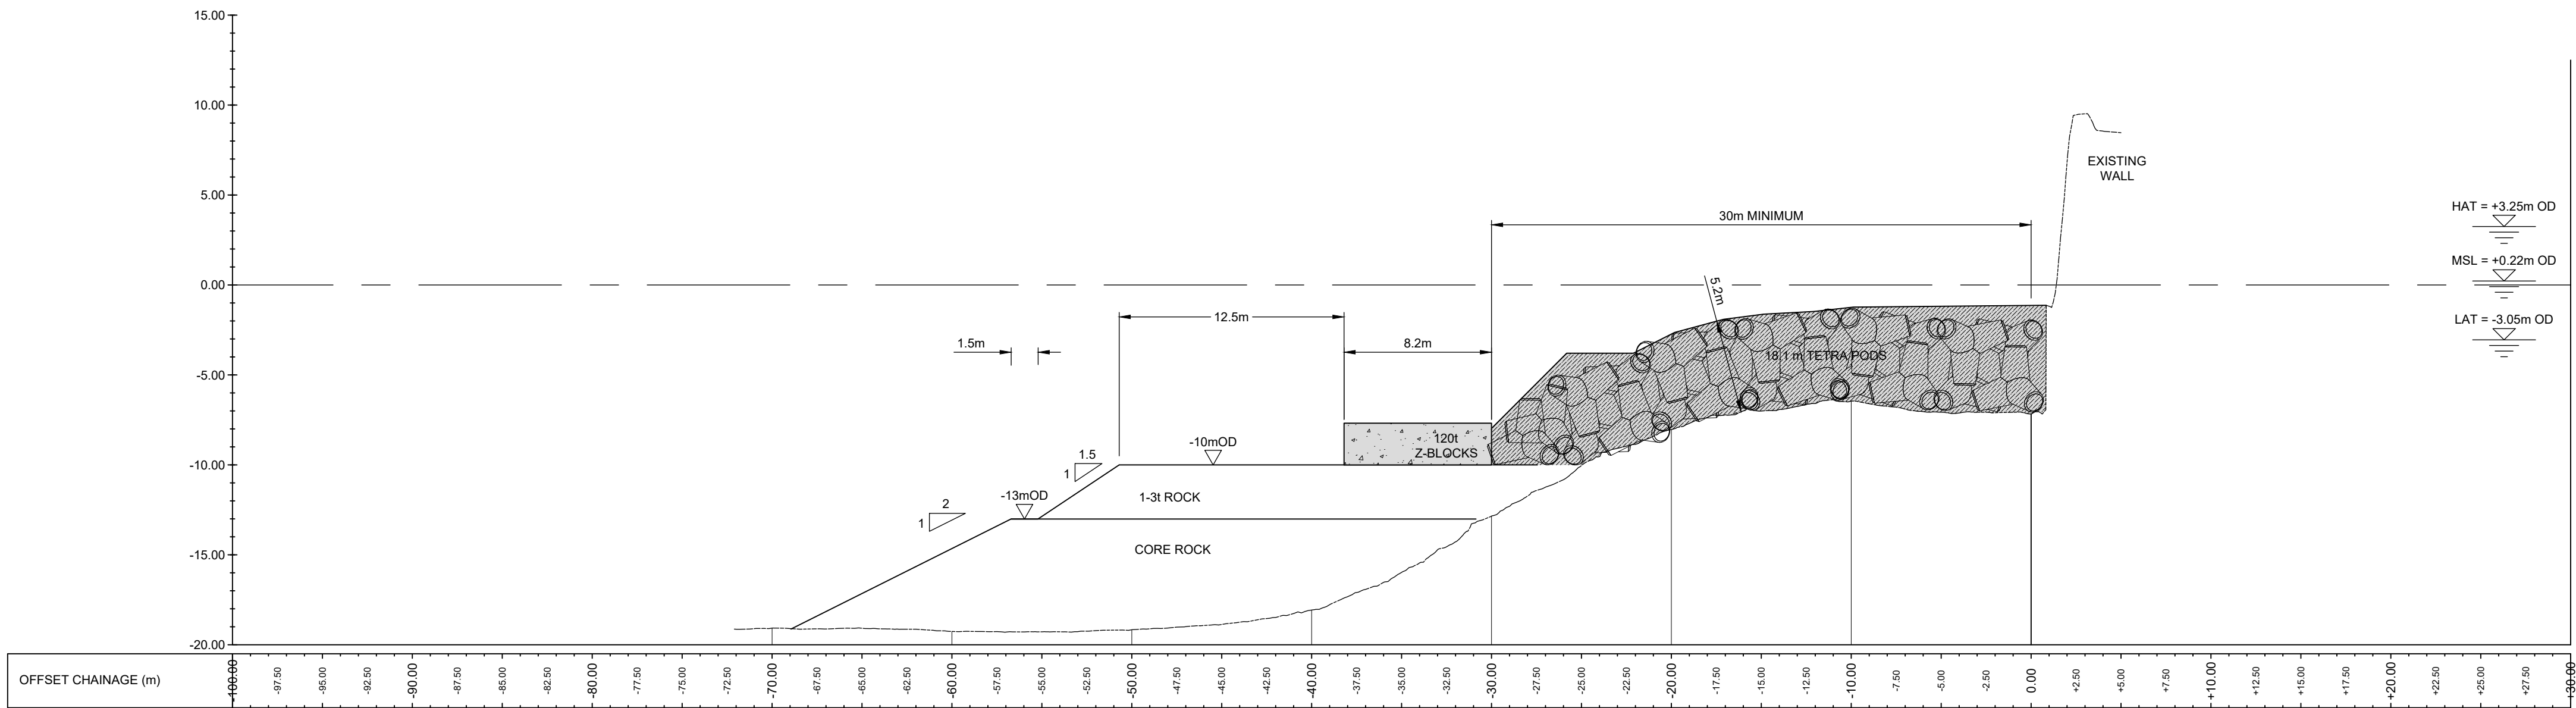

SECTION I

NOTES

- ALL LEVELS IN METRES ABOVE ORDNANCE DATUM. ALL DIMENSIONS IN METRES.
- FOR CONCRETE ARMOUR UNITS DIMENSIONS, REFER TO PB9014_RHD_BW_XX_DR_C_0066 AND PB9014_RHD_BW_XX_DR_C_0067.
- HATCHING IS INDICATIVE AND IS NOT A GUIDE FOR PLACEMENT. FOR CONCRETE ARMOUR PLACING PATTERNS/TOLERANCES, REFER TO PB9014_RHD_BW_XX_DR_C_0065.
- STONE REGULATING LAYER TO BE PLACED TO SMOOTH HUMPS/HOLLOWS EXCEEDING 1000mm.

FOR TENDER

P03	27.02.20	ISSUED FOR TENDER	HJI	PS	AS
P02	12.02.20	ISSUED FOR TENDER	HJI	PS	NC
P01	06.12.19	ISSUED FOR TENDER	HJI	PS	NC
REV	DATE	DESCRIPTION	BY	CHK	APP

REVISIONS

CLIENT



PROJECT


HOLYHEAD BREAKWATER
REFURBISHMENT

TITLE


ROUNDHEAD:
SECTIONS H&I



DRAWN	HJI	CHECKED	PS	APPROVED	AS
DATE	27.02.20	SCALE	1:250	REF.	
DRAWING No.	PB9014-RHD-BW-XX-DR-C-0078	SUITABILITY	S2	REVISION	P03

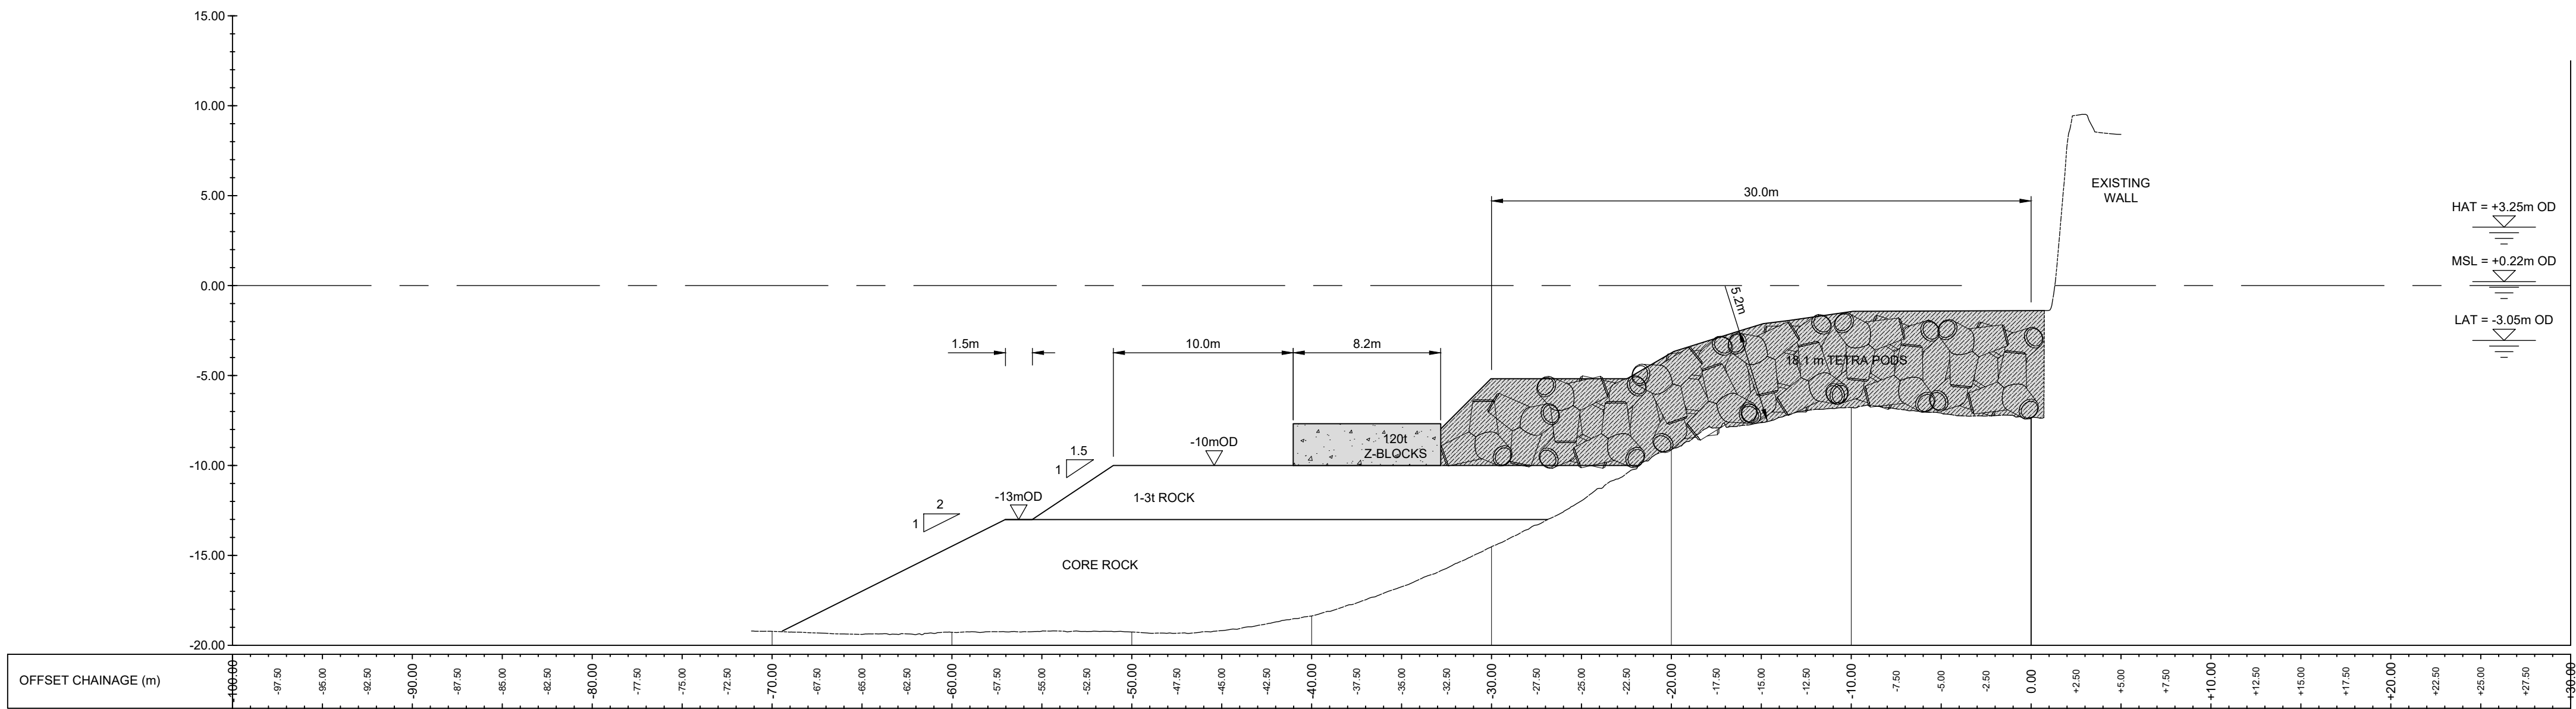

SECTION J

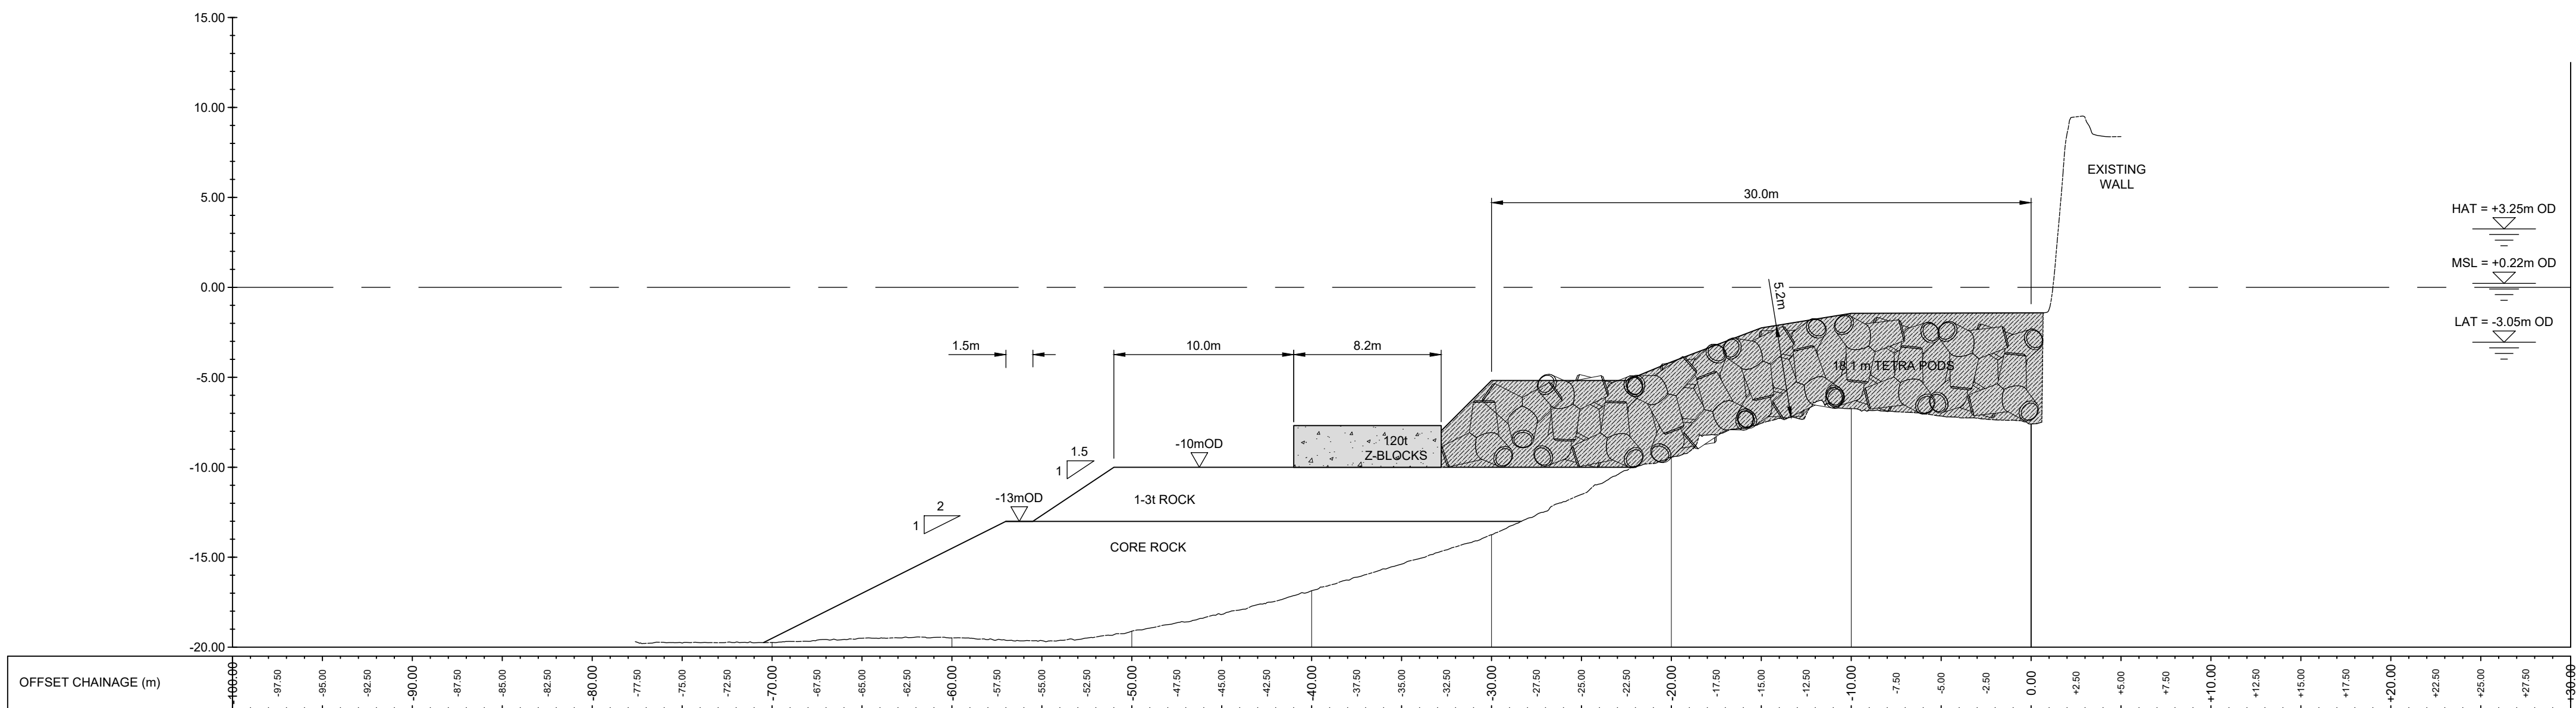

SECTION K

- NOTES
- ALL LEVELS IN METRES ABOVE ORDNANCE DATUM. ALL DIMENSIONS IN METRES.
 - FOR CONCRETE ARMOUR UNITS DIMENSIONS, REFER TO PB9014_RHD_BW_XX_DR_C_0066 AND PB9014_RHD_BW_XX_DR_C_0067.
 - HATCHING IS INDICATIVE AND IS NOT A GUIDE FOR PLACEMENT. FOR CONCRETE ARMOUR PLACING PATTERNS/TOLERANCES, REFER TO PB9014_RHD_BW_XX_DR_C_0065.
 - STONE REGULATING LAYER TO BE PLACED TO SMOOTH HUMPS/HOLLOWS EXCEEDING 1000mm.

FOR TENDER

P03	27.02.20	ISSUED FOR TENDER	HJI	PS	AS
P02	12.02.20	ISSUED FOR TENDER	HJI	PS	NC
P01	06.12.19	ISSUED FOR TENDER	HJI	PS	NC
REV	DATE	DESCRIPTION	BY	CHK	APP

REVISIONS

CLIENT



PROJECT


HOLYHEAD BREAKWATER
REFURBISHMENT

TITLE


ROUNDHEAD:
SECTIONS J&K



DRAWN	HJI	CHECKED	PS	APPROVED	AS
DATE	27.02.20	SCALE	1:250	REF.	
DRAWING No.	PB9014-RHD-BW-XX-DR-C-0079	SUITABILITY	S2	REVISION	P03

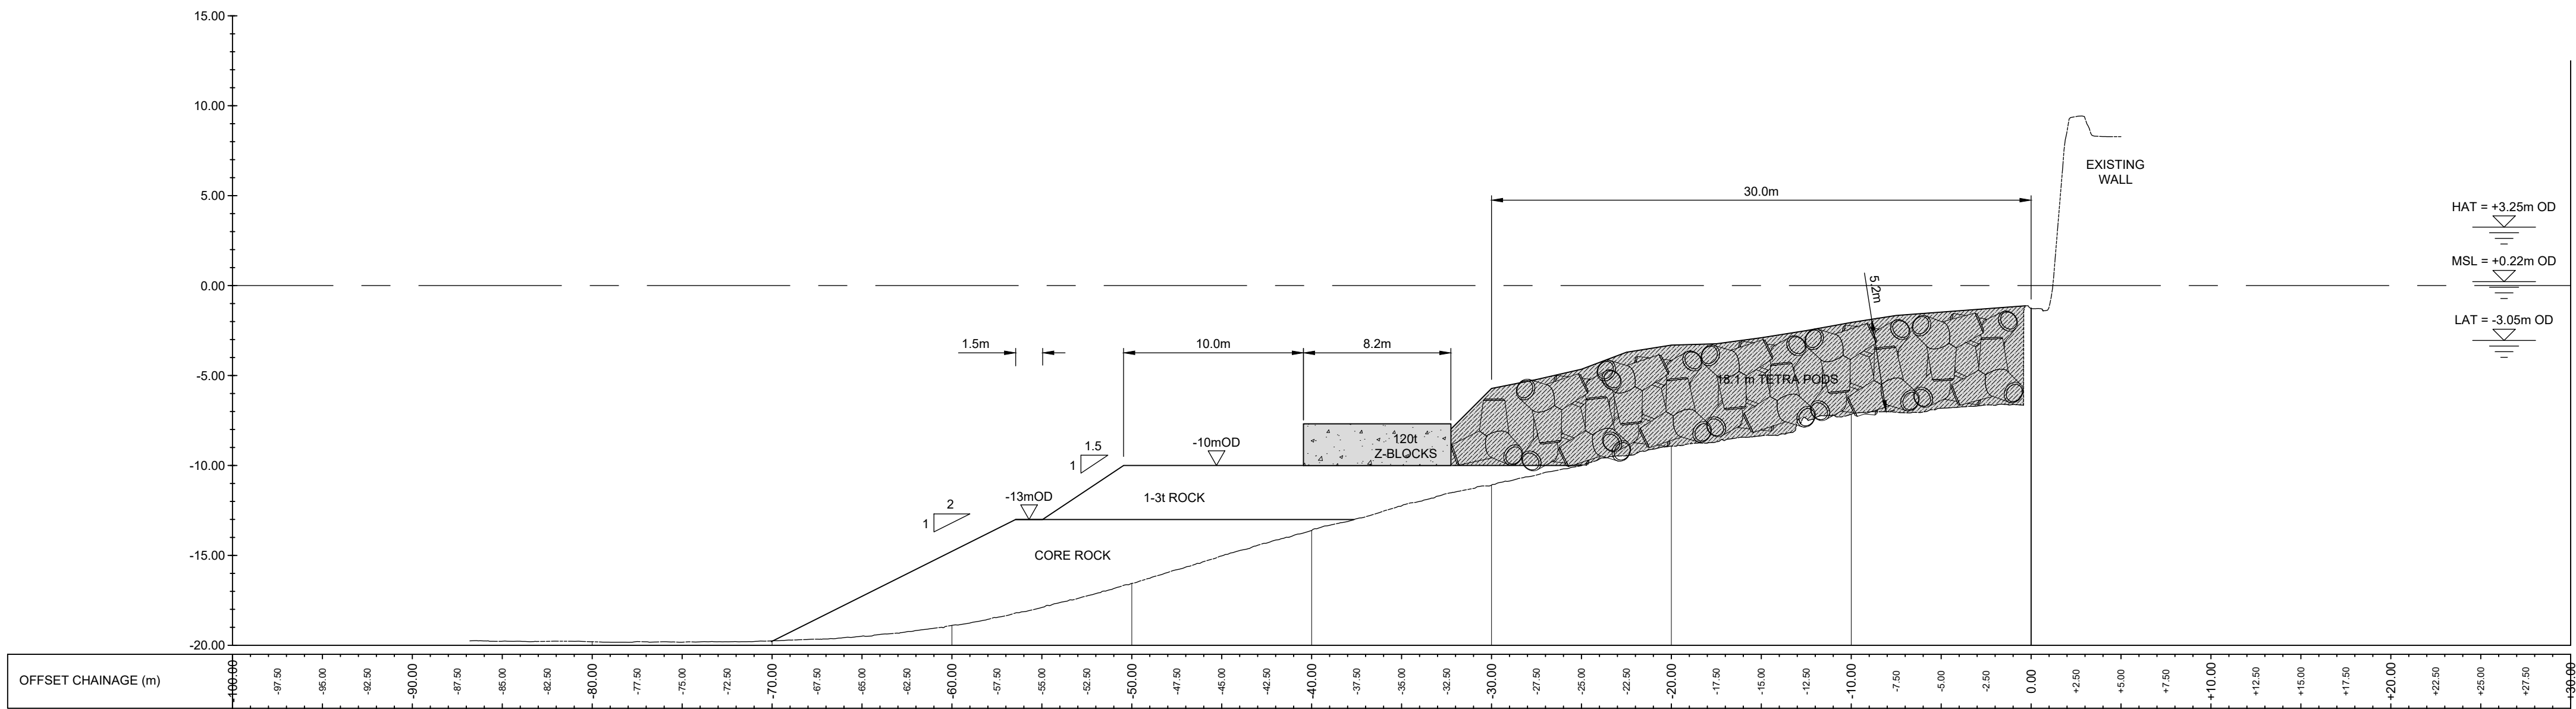

SECTION L

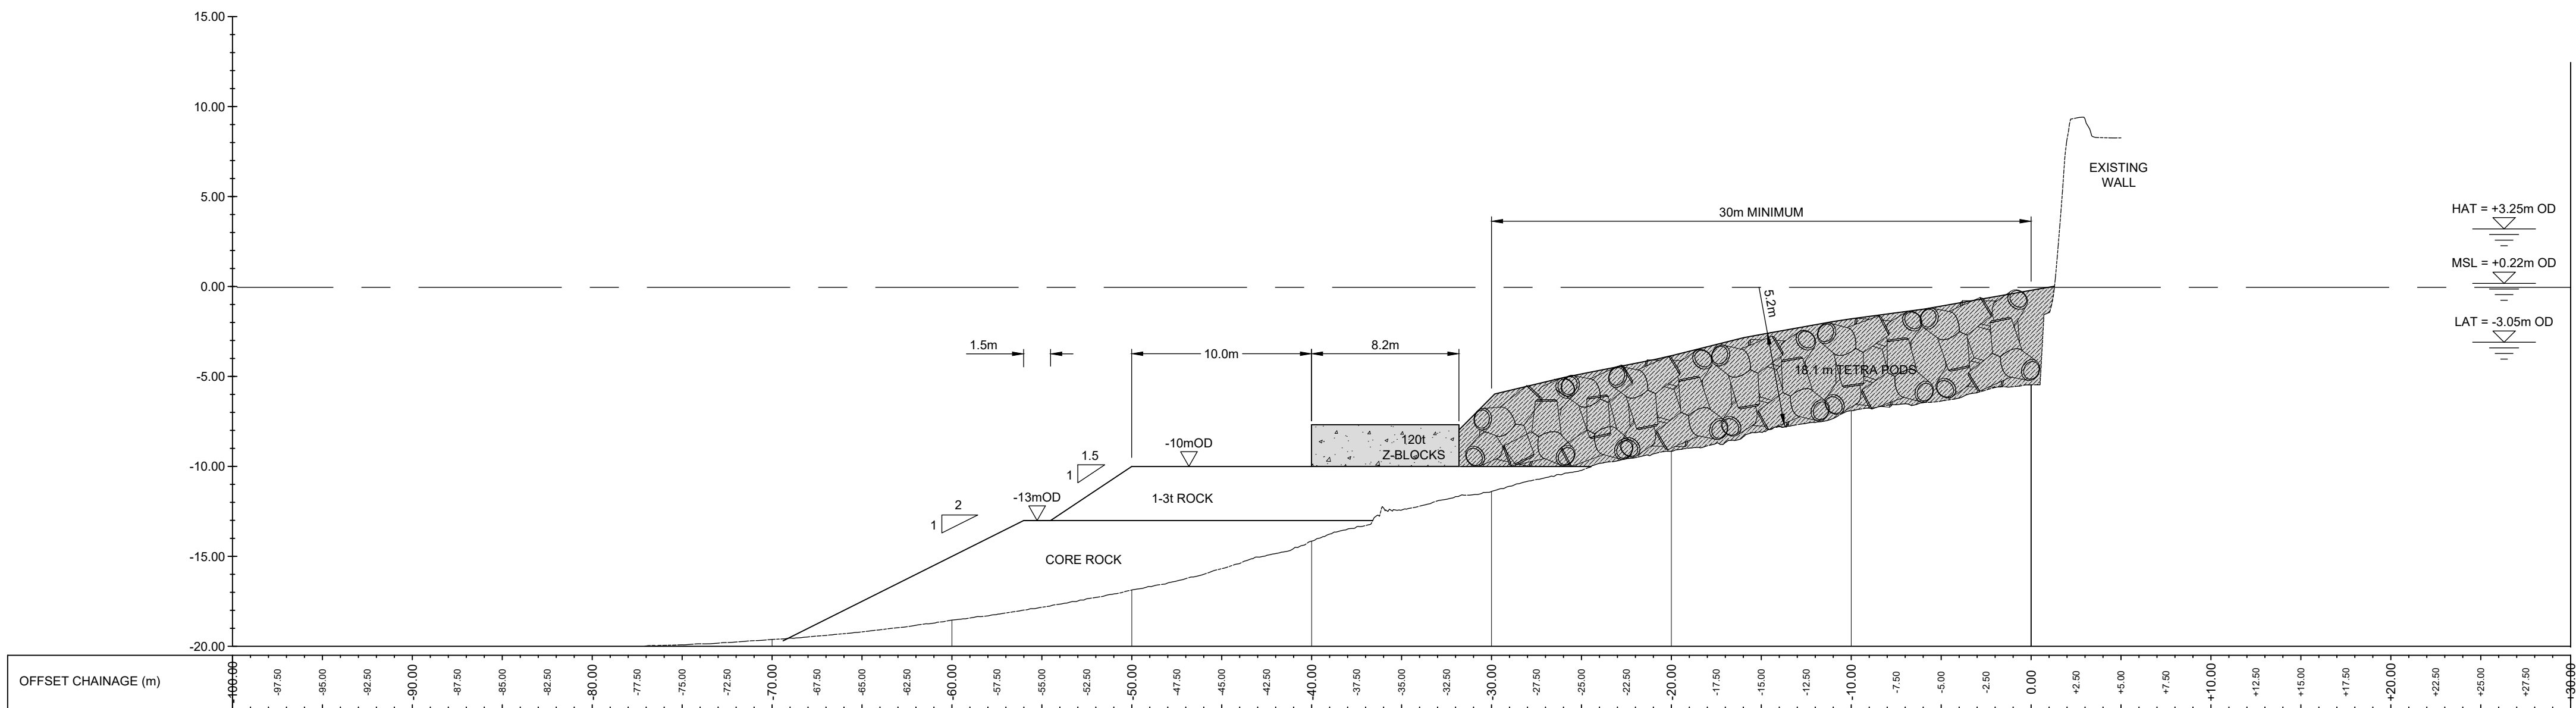

SECTION M

- NOTES
- ALL LEVELS IN METRES ABOVE ORDNANCE DATUM. ALL DIMENSIONS IN METRES.
 - FOR CONCRETE ARMOUR UNITS DIMENSIONS, REFER TO PB9014_RHD_BW_XX_DR_C_0066 AND PB9014_RHD_BW_XX_DR_C_0067.
 - HATCHING IS INDICATIVE AND IS NOT A GUIDE FOR PLACEMENT. FOR CONCRETE ARMOUR PLACING PATTERNS/TOLERANCES, REFER TO PB9014_RHD_BW_XX_DR_C_0065.
 - STONE REGULATING LAYER TO BE PLACED TO SMOOTH HUMPS/HOLLOWS EXCEEDING 1000mm.

FOR TENDER

P03	27.07.20	ISSUED FOR TENDER	HJI	PS	AS
P2.0	12.02.20	ISSUED FOR TENDER	HJI	PS	NC
P1.0	06.12.19	ISSUED FOR TENDER	HJI	PS	NC
REV	DATE	DESCRIPTION	BY	CHK	APP

REVISIONS

CLIENT



PROJECT


HOLYHEAD BREAKWATER
REFURBISHMENT

TITLE


ROUNDHEAD:
SECTIONS L&M



DRAWN	HJI	CHECKED	PS	APPROVED	AS
DATE	27.07.20	SCALE	1:250	REF:	
DRAWING No.	PB9014-RHD-BW-XX-DR-C-0080	SUITABILITY	S2	REVISION	P03

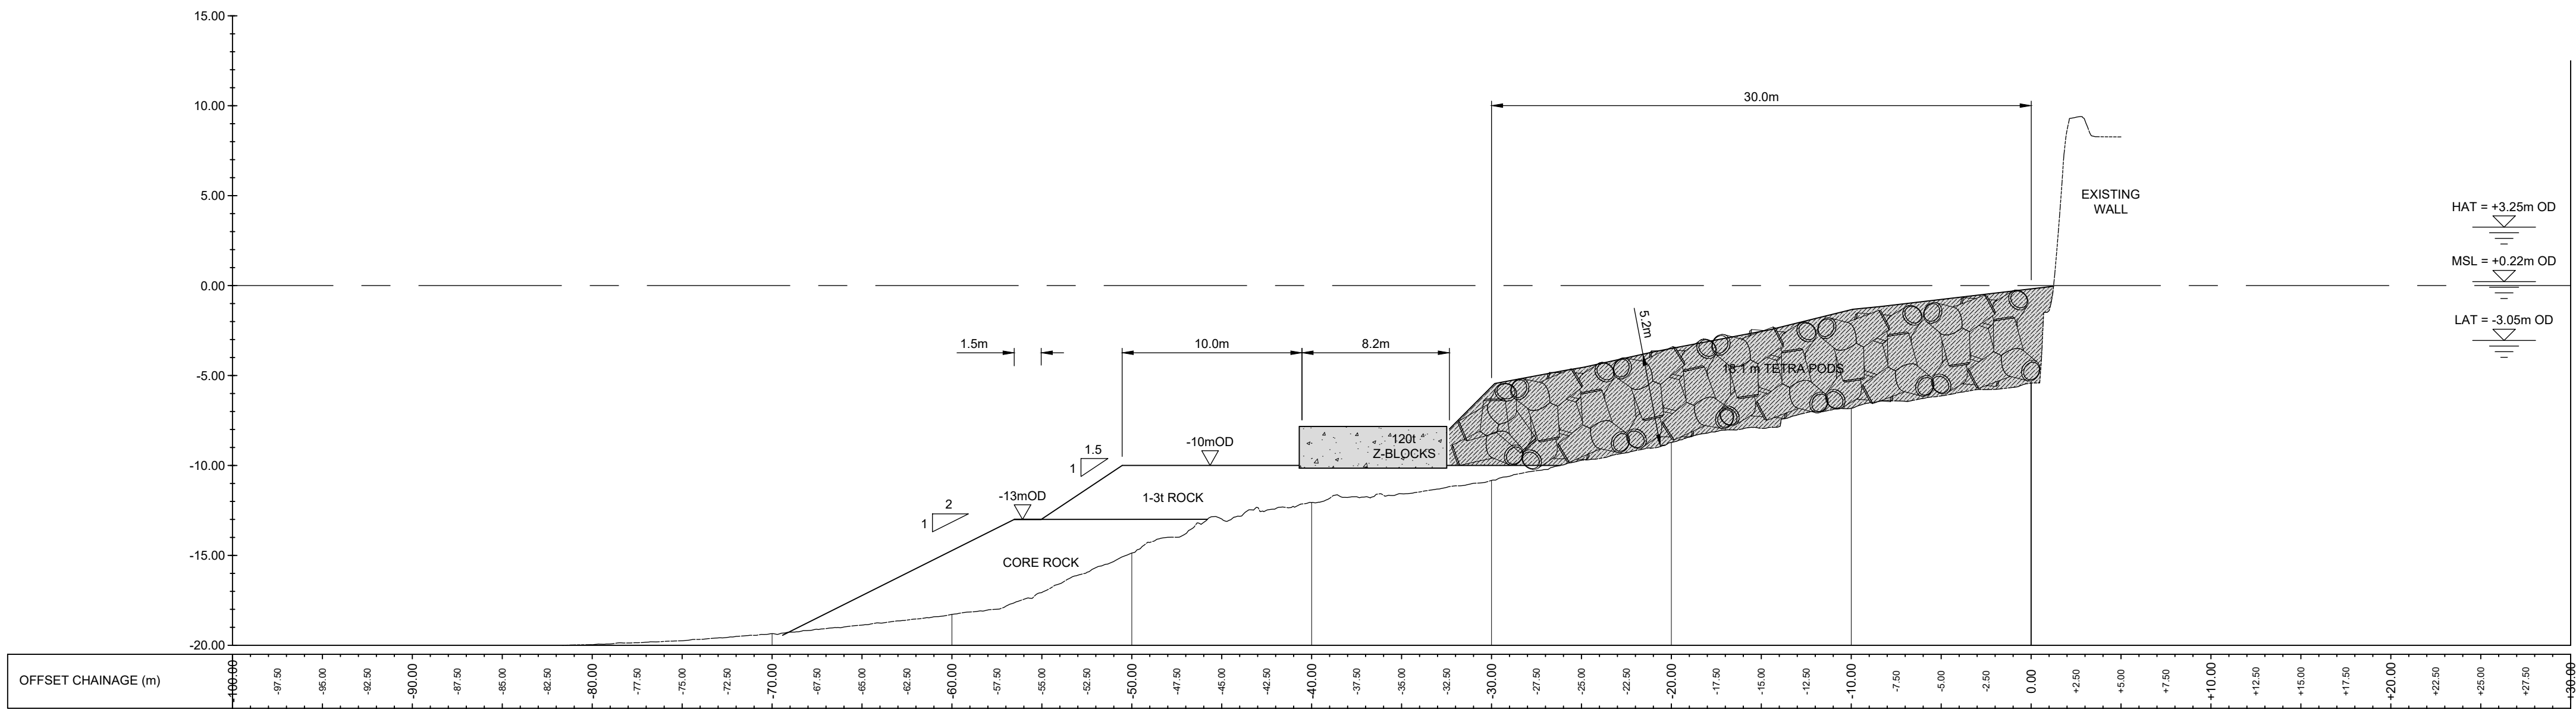

SECTION N

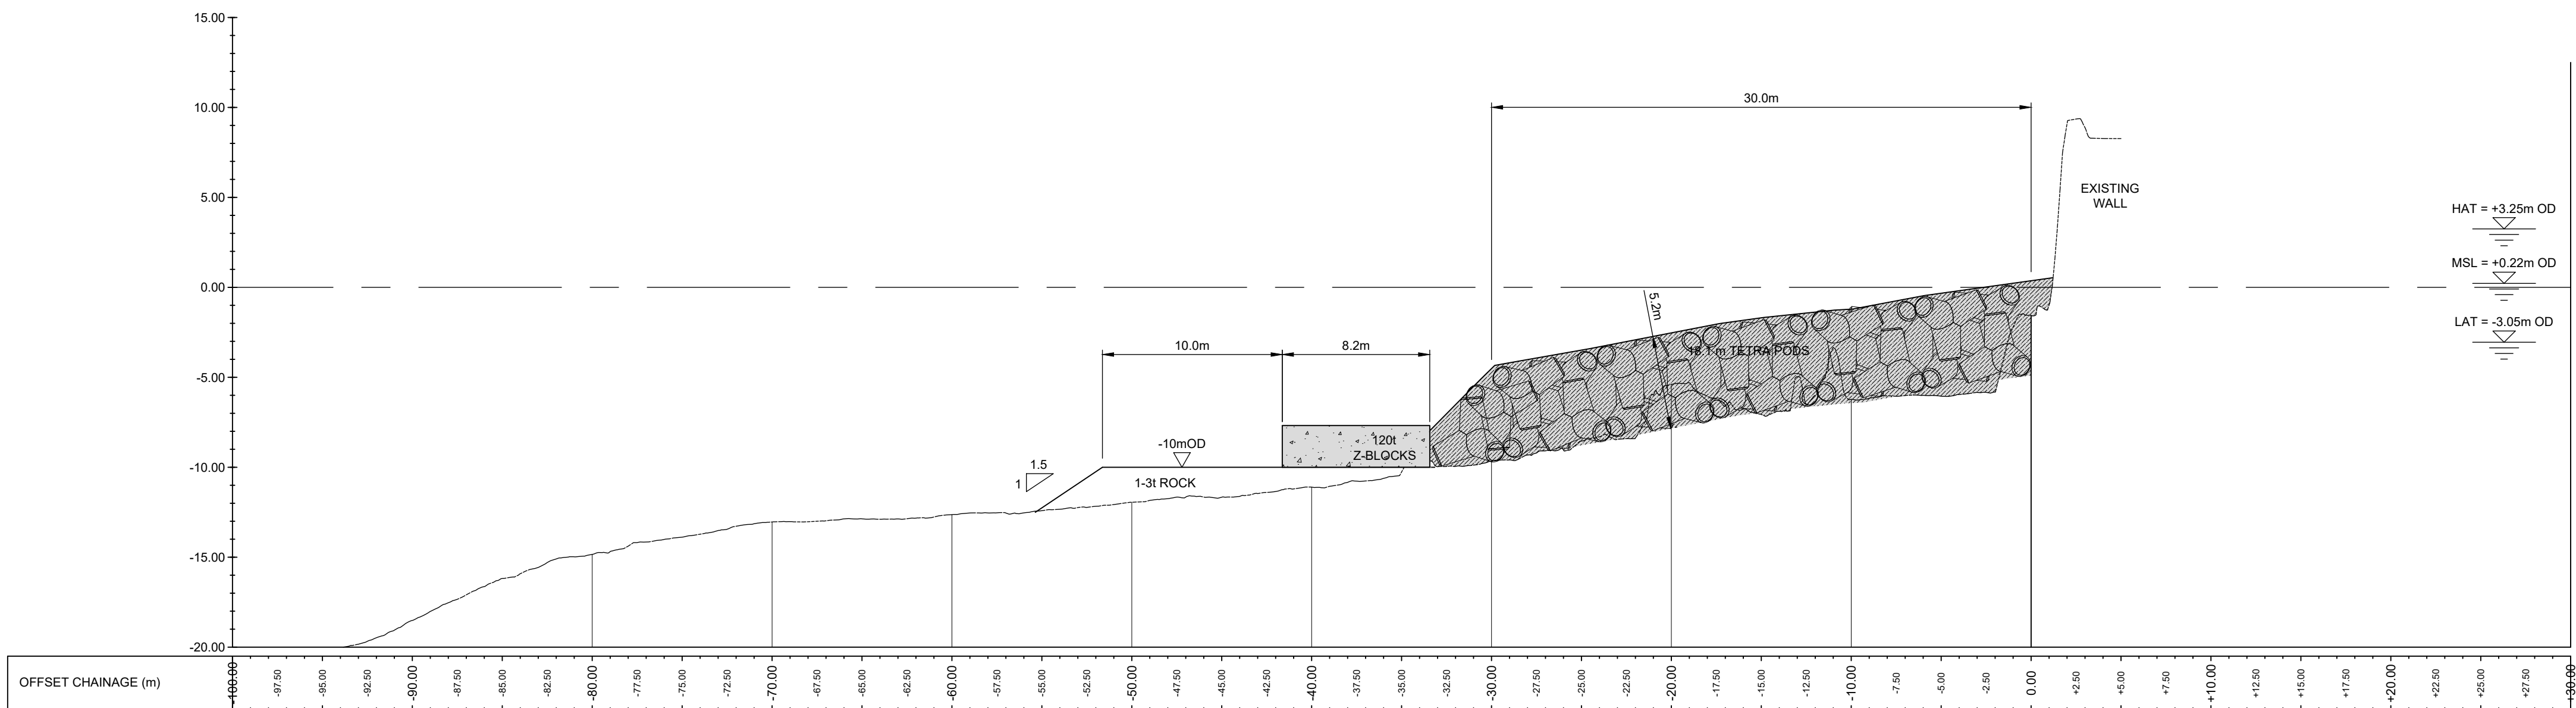

SECTION O

- NOTES
- ALL LEVELS IN METRES ABOVE ORDNANCE DATUM. ALL DIMENSIONS IN METRES.
 - FOR CONCRETE ARMOUR UNITS DIMENSIONS, REFER TO PB9014_RHD_BW_XX_DR_C_0066 AND PB9014_RHD_BW_XX_DR_C_0067.
 - HATCHING IS INDICATIVE AND IS NOT A GUIDE FOR PLACEMENT. FOR CONCRETE ARMOUR PLACING PATTERNS/TOLERANCES, REFER TO PB9014_RHD_BW_XX_DR_C_0065.
 - STONE REGULATING LAYER TO BE PLACED TO SMOOTH HUMPS/HOLLOWS EXCEEDING 1000mm.

FOR TENDER

P03	27.07.20	ISSUED FOR TENDER	HJI	PS	AS
P02	12.02.20	ISSUED FOR TENDER	HJI	PS	NC
P01	06.12.19	ISSUED FOR TENDER	HJI	PS	NC
REV	DATE	DESCRIPTION	BY	CHK	APP

REVISIONS

CLIENT



PROJECT

HOLYHEAD BREAKWATER
REFURBISHMENT

TITLE

ROUNDHEAD:
SECTIONS N&O



DRAWN	HJI	CHECKED	PS	APPROVED	AS
DATE	27.07.20	SCALE	1:250	REF:	
DRAWING No.	PB9014-RHD-BW-XX-DR-C-0081	SUITABILITY	S2	REVISION	P03



- ## NOTES
1. ALL LEVELS IN METRES ABOVE ORDNANCE DATUM. ALL DIMENSIONS IN METRES.
 2. FOR CONCRETE ARMOUR UNITS DIMENSIONS, REFER TO PB9014_RHD_BW_XX_DR_C_0066 AND PB9014_RHD_BW_XX_DR_C_0067.
 3. HATCHING IS INDICATIVE AND IS NOT A GUIDE FOR DIMENSIONS. FOR CONCRETE ARMOUR PLACING PATTERNS/TOLERANCES, REFER TO PB9014_RHD_BW_XX_RP_C_0065.
 4. STONE REGULATING LAYER TO BE PLACED TO SMOOTH HUMPS/HOLLOWAYS EXCEEDING 1000mm.

FOR TENDER

P03	27.07.20	ISSUED FOR TENDER	HJI	PS	AS
P02	12.02.20	ISSUED FOR TENDER	HJI	PS	NC
P01	06.12.19	ISSUED FOR TENDER	HJI	PS	NC
REV	DATE	DESCRIPTION	BY	CHK	APP

REVISIONS

CLIENT



PROJECT

HOLYHEAD BREAKWATER REFURBISHMENT

TITLE

ROUNDHEAD:
SECTIONS P&Q



DRAWN HJI		CHECKED PS	APPROVED NC	
DATE 12.02.20		SCALE 1:250	REF.	
DRAWING No.			SUITABILITY	REVISION
PB9014-RHD-BW-XX-DR-C-0082			S2	P02