
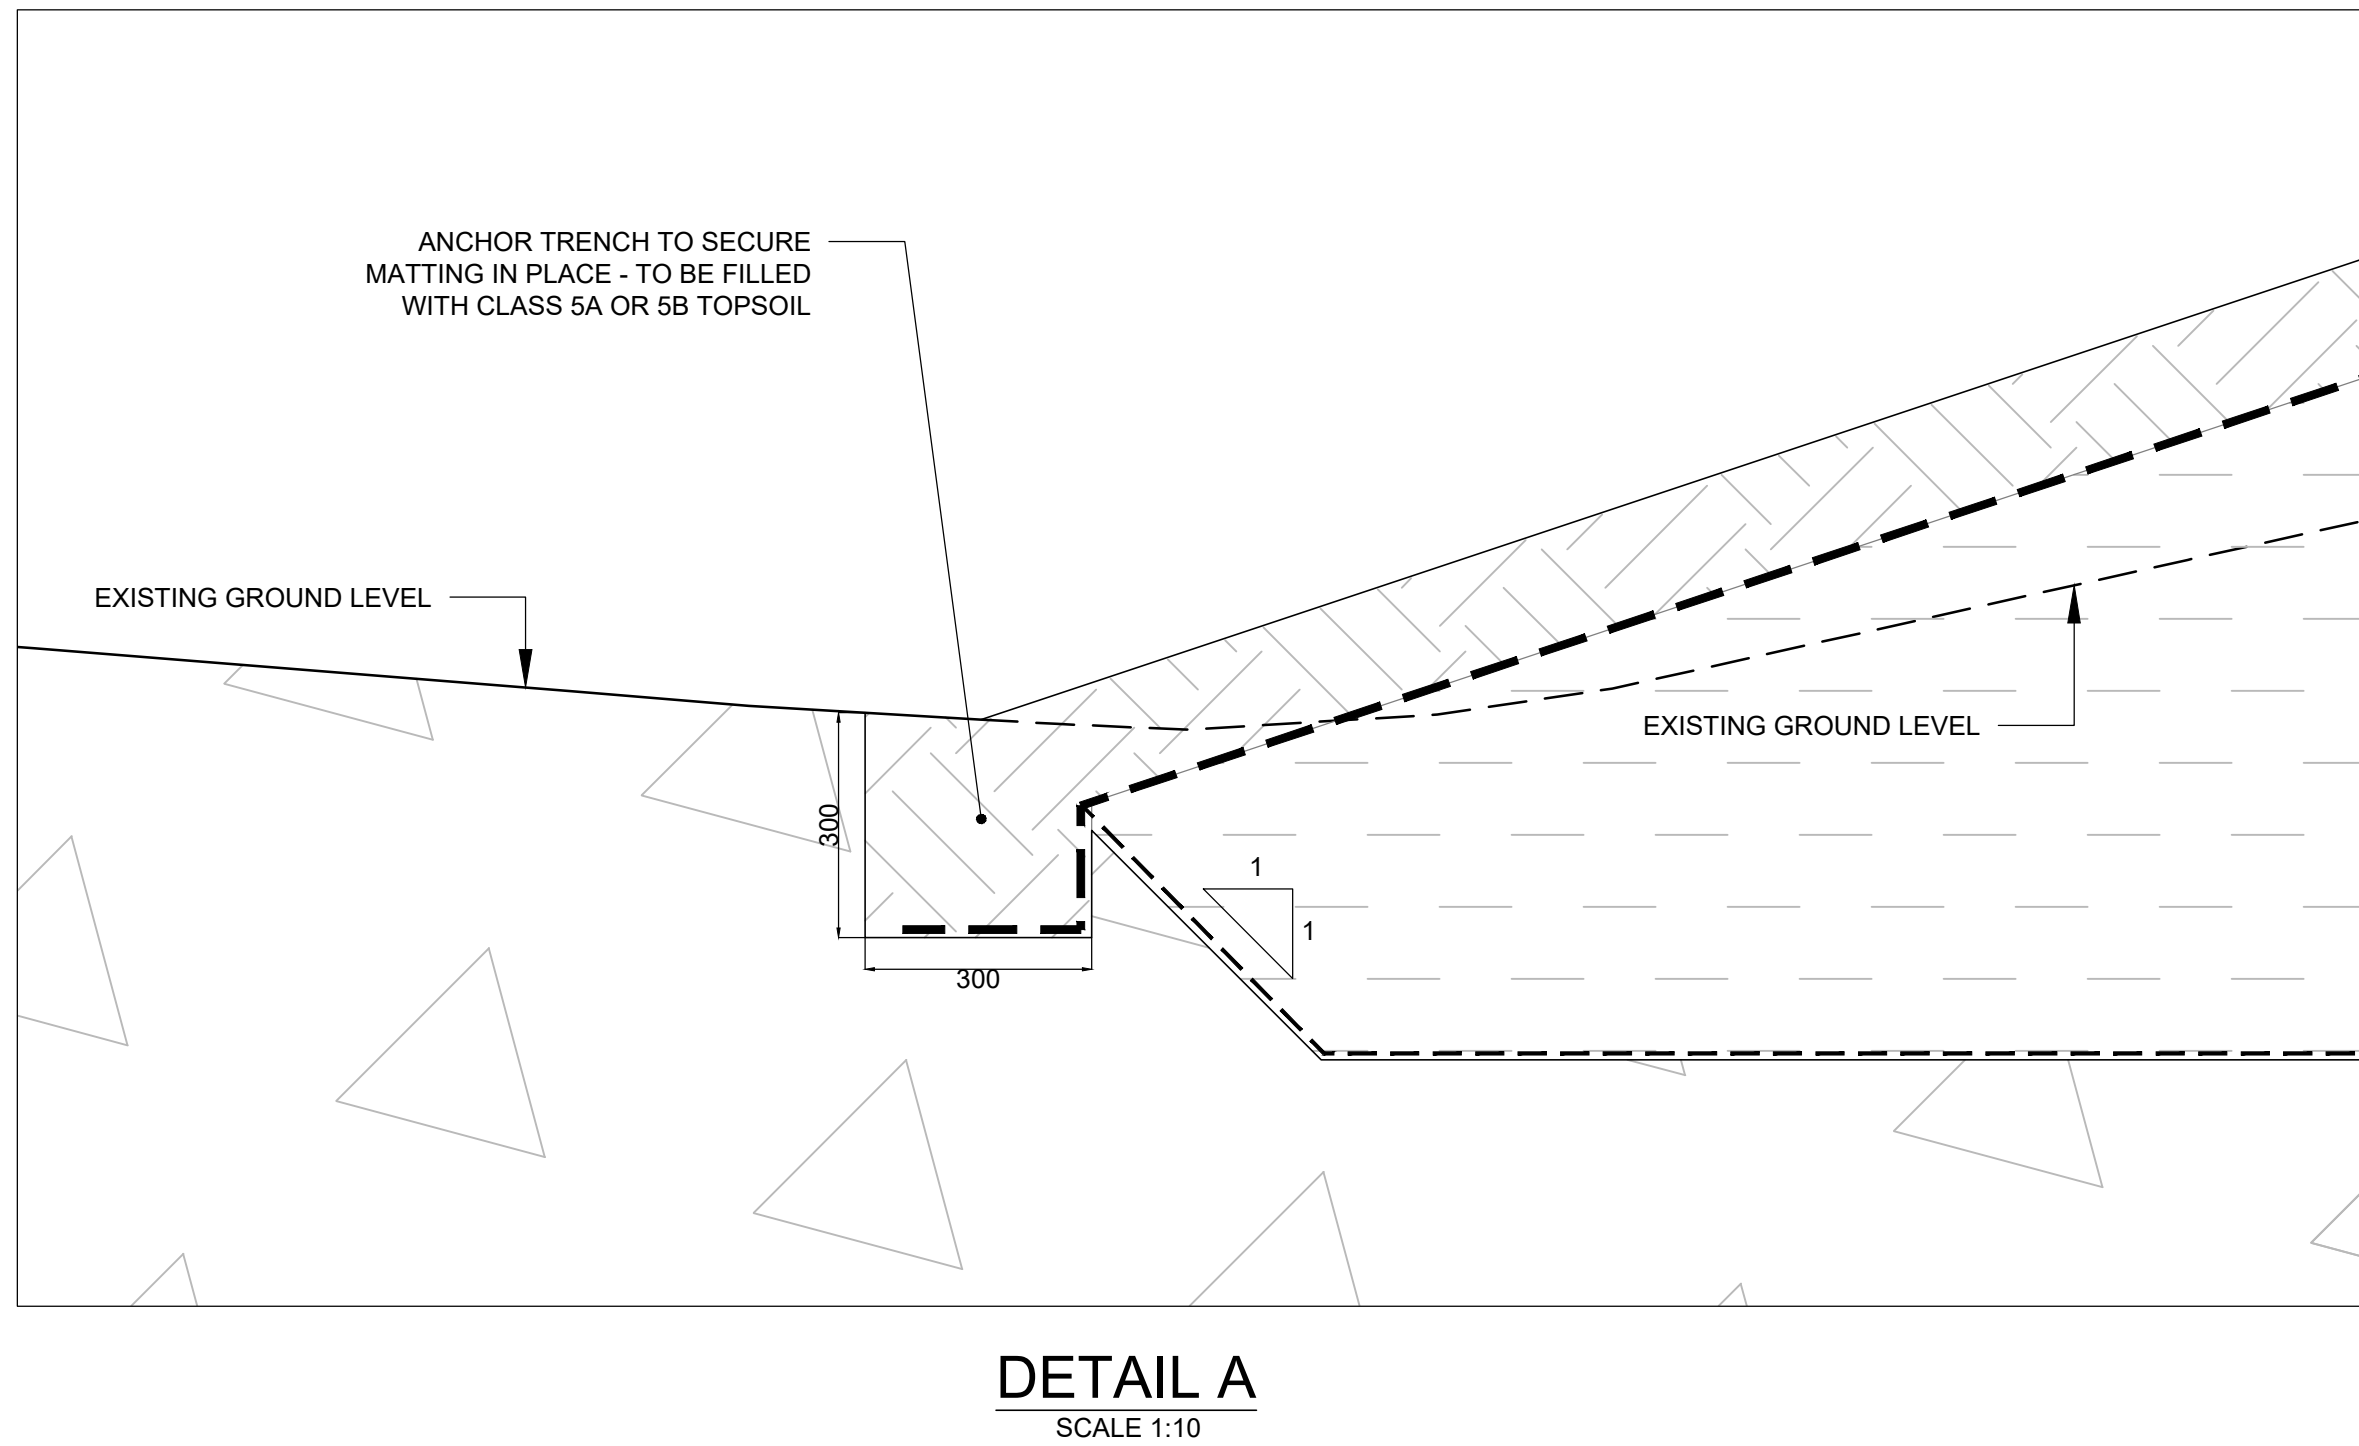


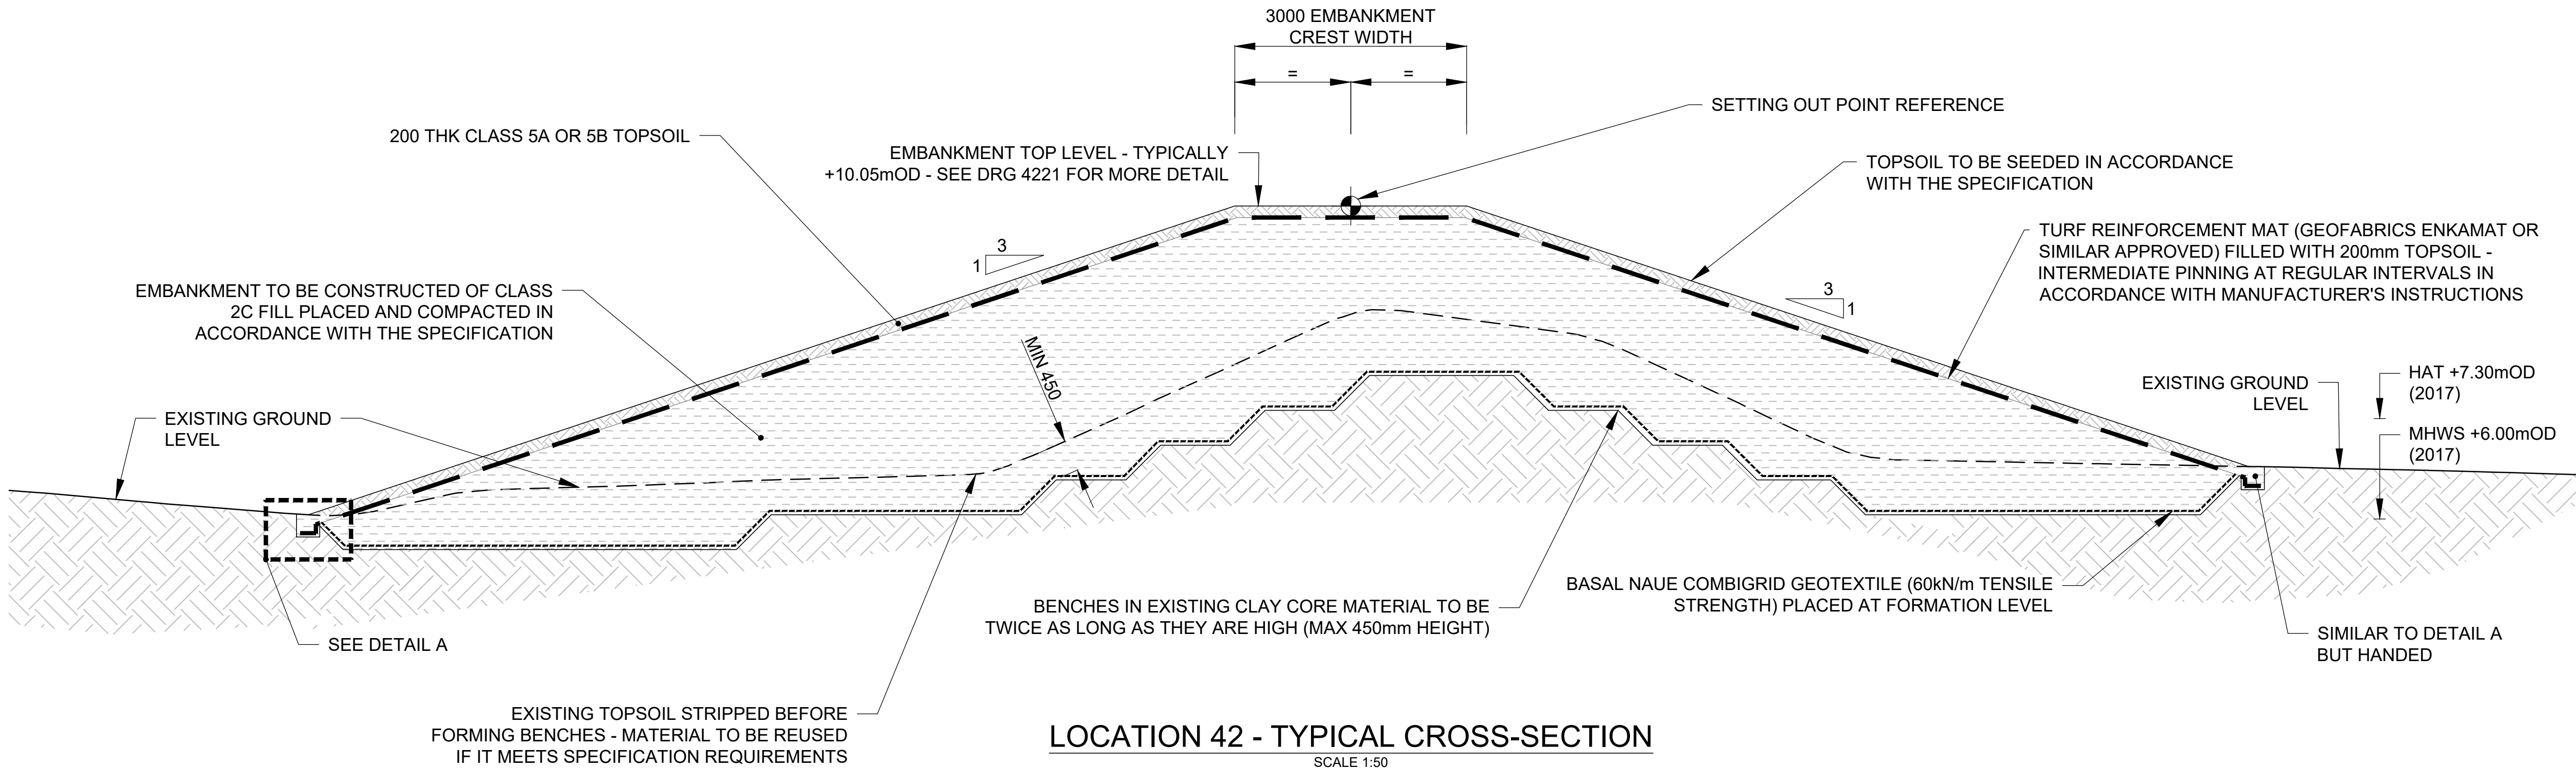

Safety, Health and Environment information

In addition to the hazards/risks normally associated with the types of work detailed on this drawing, note the following significant risks

Construction

CON4		Potential for soft ground
CON15		Works near highways
CON23		Gas line protection
CON24		Electricity line under works

Operations & Maintenance

O&M2		Reduced standard of flood protection
O&M7		Ponding landward of the embankment

General Notes

- All dimensions are shown in millimetres unless otherwise stated and levels are in metres to Ordnance Datum.
- Do not scale from drawings.
- Services shown from desktop utility search dated 2 April 2019 - BIM reference CCD-JBAU-00-00-RP-UT-0001-S2-P01.
- Contains Ordnance Survey data © Crown copyright and database right 2020.
- Levels and contours shown on drawing are taken from the DTM provided by Future Aerial following their Drone Survey in 2016.
- For details relating to utilities please refer to drawings CCD-JBAU-00-42-DR-UT-4200, CCD-JBAU-00-42-DR-UT-4220 & CCD-JBAU-00-42-DR-UT-4221.

UTILITY SERVICES INVESTIGATION GAUGE TO PAS 128

	TYPE D: DESK STUDY
	TYPE C: DESK STUDY AND SITE RECONNAISSANCE
	TYPE B: DESK STUDY WITH SITE RECON AND UTILITY DETECTION SURVEY
	TYPE A: DESK STUDY WITH SITE RECON, UTILITY DETECTION SURVEY & TRIAL HOLES

TYPE D	TYPE C	TYPE B	TYPE A
02/04/19			

THE POSITION OF ANY EXISTING PUBLIC OR PRIVATE SEWERS, UTILITY SERVICES, PLANT OR APPARATUS SHOWN ON THIS DRAWING HAS BEEN OBTAINED FROM STATUTORY RECORDS. THE INFORMATION SHOWN IS BELIEVED TO BE CORRECT BUT NO WARRANTY TO THIS IS EXPRESSED OR IMPLIED. OTHER SUCH PLANT OR APPARATUS MAY ALSO BE PRESENT BUT NOT SHOWN. INVESTIGATIONS SHOULD BE UNDERTAKEN ON SITE CONFIRMING LOCATIONS BEFORE BREAKING GROUND.

NOT FOR CONSTRUCTION

	Comments					
Rev.:	Date	Drawn	Designed	Checked	Approved	
	Comments					
Rev.:	Date	Drawn	Designed	Checked	Approved	
	Comments					
Rev.:	Date	Drawn	Designed	Checked	Approved	
Client Approval						
A - Approved						
B - Approved with Revisions						
C - Do Not Use						
Purpose of Issue					Status	
Detailed design - for comment					S3	



35 Perrymount Road
HAYWARDS HEATH
West Sussex
RH16 3BW
United Kingdom

www.jbaconsulting.com
+44 (0)1444 473652
+44 (0)845 8627772
info@jbaconsulting.com



Offices at: Colleshill, Doncaster, Edinburgh, Haywards Heath, Leeds, Limerick, Newcastle upon Tyne, Newport, Salebury, Skipton, Tadcaster, Thirsk, Wallingford and Warrington

CARDIFF COASTAL DEFENCES

EMBANKMENT
TYPICAL SECTION
LOCATION 42

for



This document is the property of Jeremy Benn Associates Ltd. It shall not be reproduced in whole or in part, nor disclosed to a third party, without the permission of Jeremy Benn Associates Ltd.

Scale:	Drawn: R. Groves	17/05/21
	Designed: D. Yeomans	17/05/21
	Checked: A. Tyndel	17/05/21
	Approved: G. Kenn	17/05/21
As shown @ A1		
Digital File Name:	CCD-JBAU-00-42-DR-C-4250	
Drawing Number:	CCD-JBAU-00-42-DR-C-4250	Revision P01