


Crown copyright and database rights 2020
Ordnance Survey 0100031673
OS data licence expiration: 09.06.2021

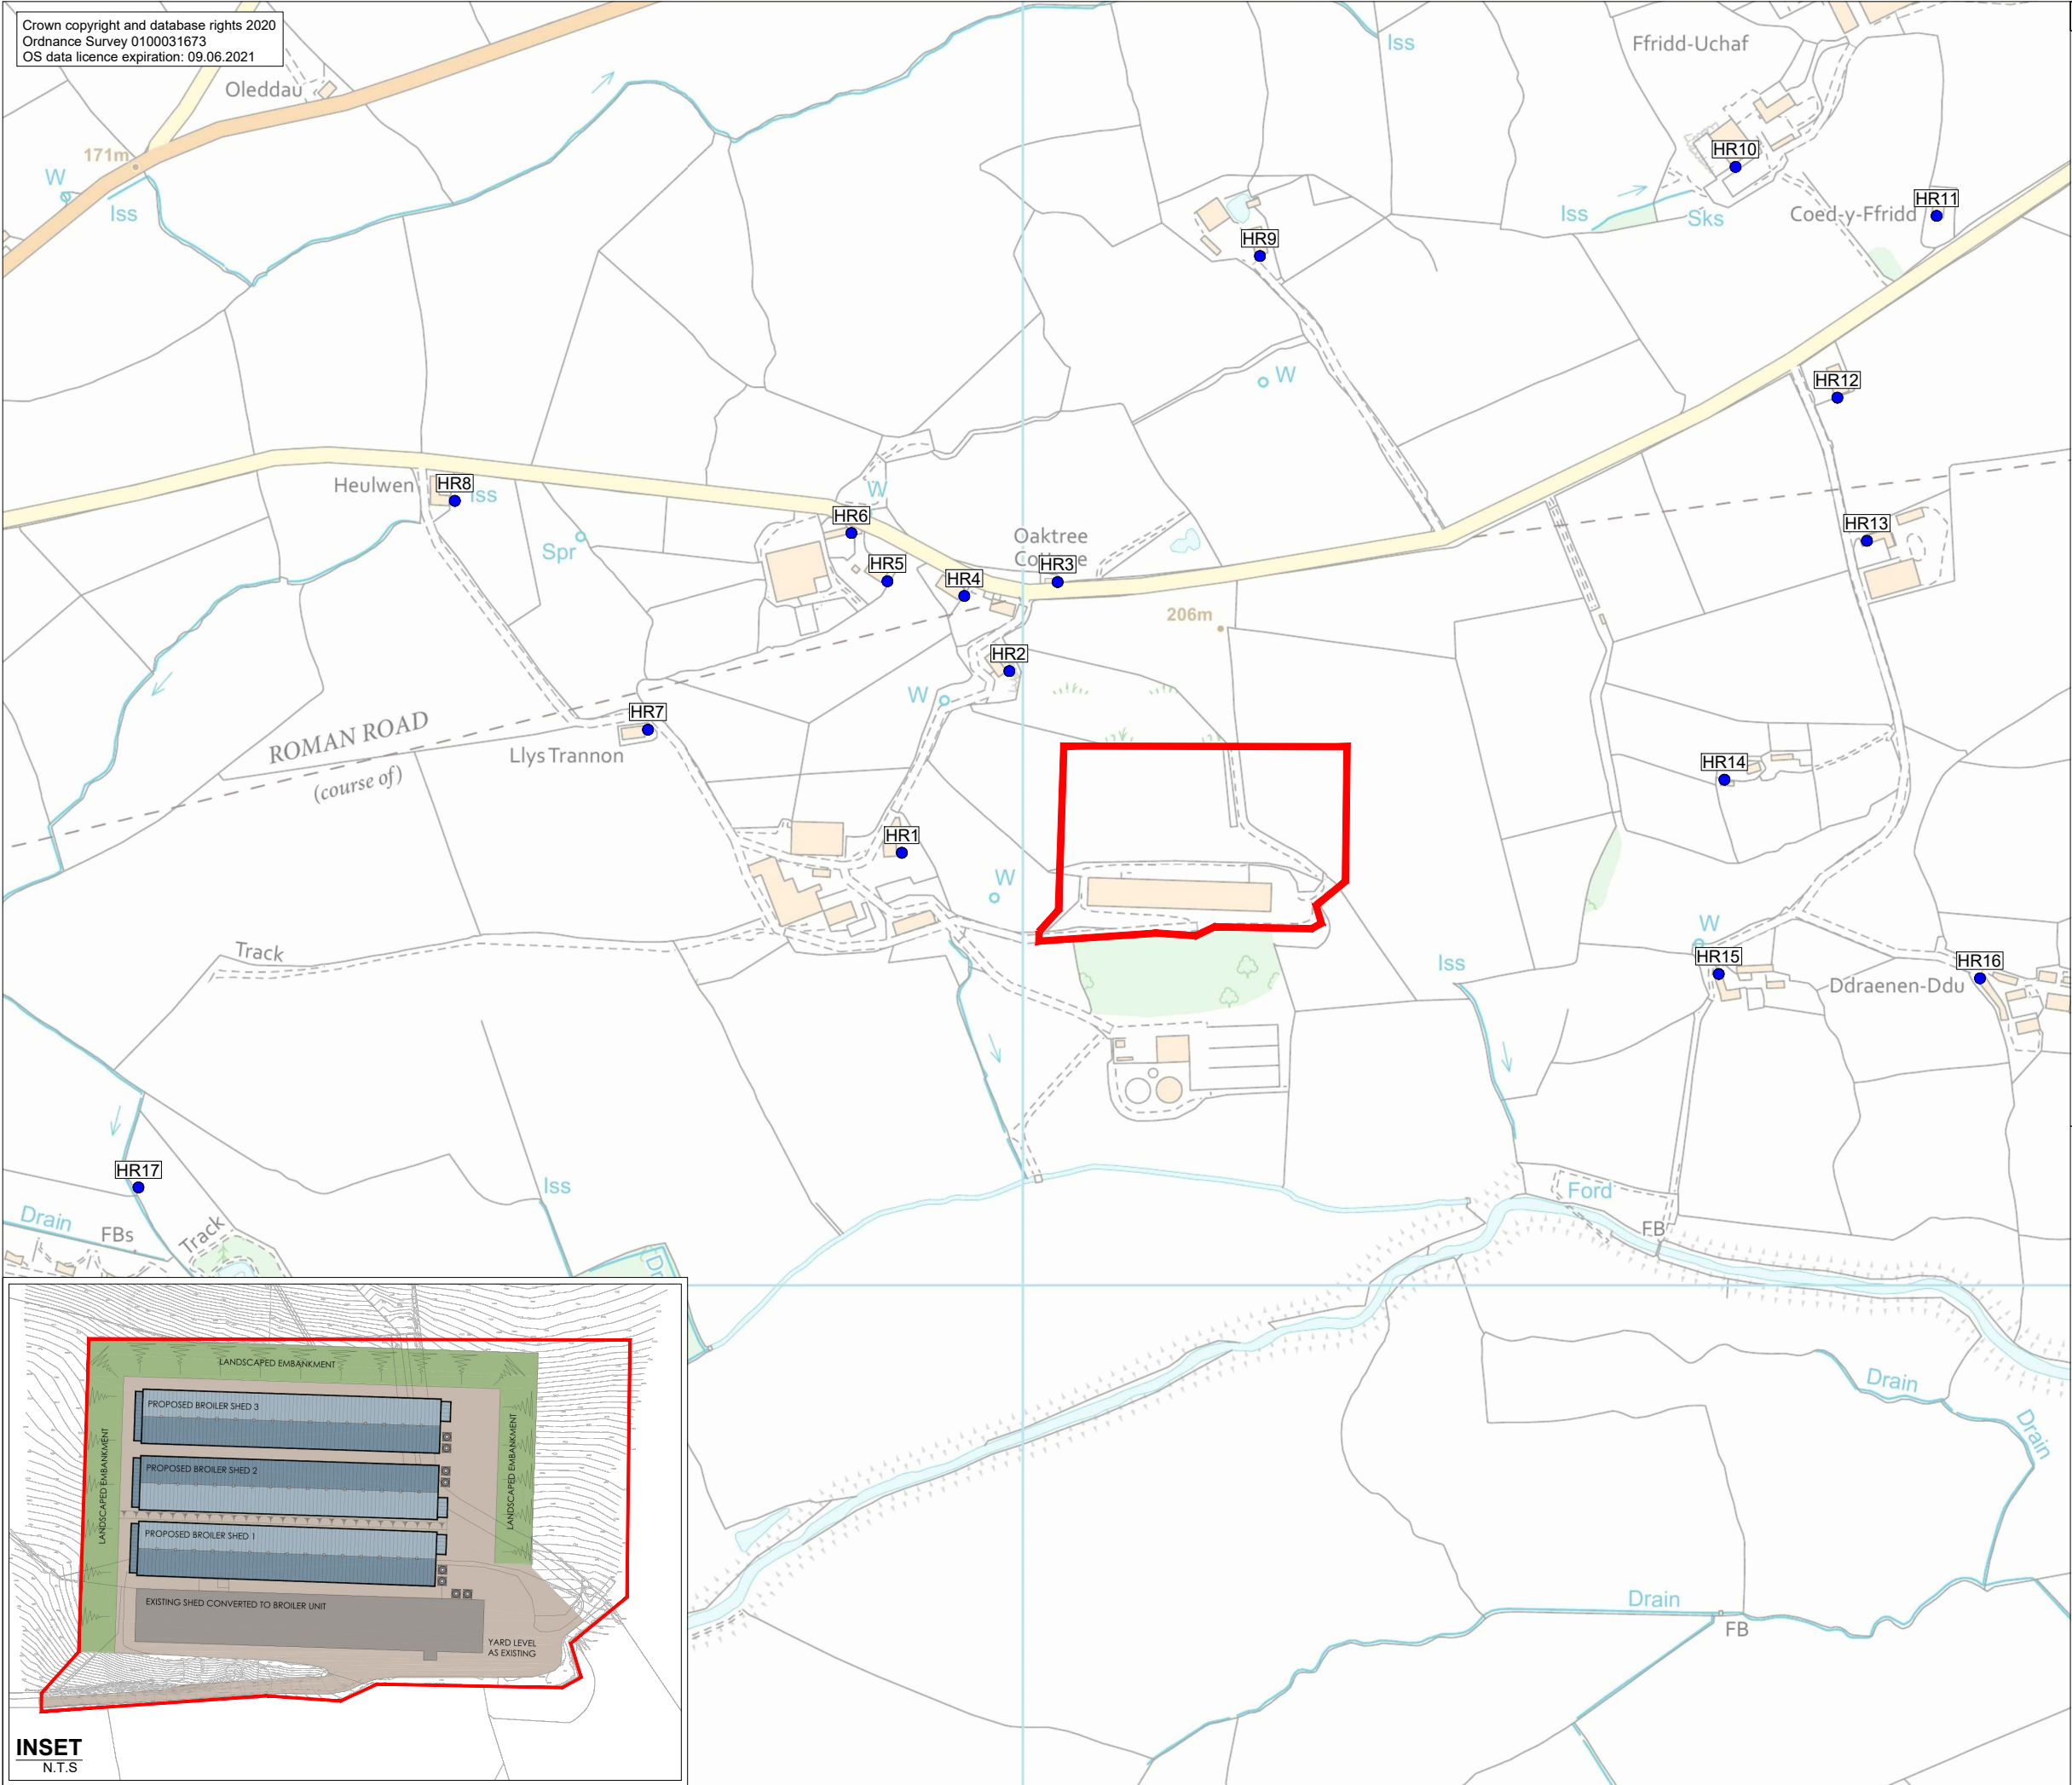

LEGEND

SITE BOUNDARY

HUMAN RECEPTOR LOCATION

RJ Hughes & Co

SITE
Argoed Farm, Trefeglwys

PROJECT
Air Quality Assessment

DRAWING TITLE
Site Setting and Human Receptors

DRAWING NUMBER OIA1	REVISION 0
SCALE 1:5000 @ A3	DATE 09.06.2020

