
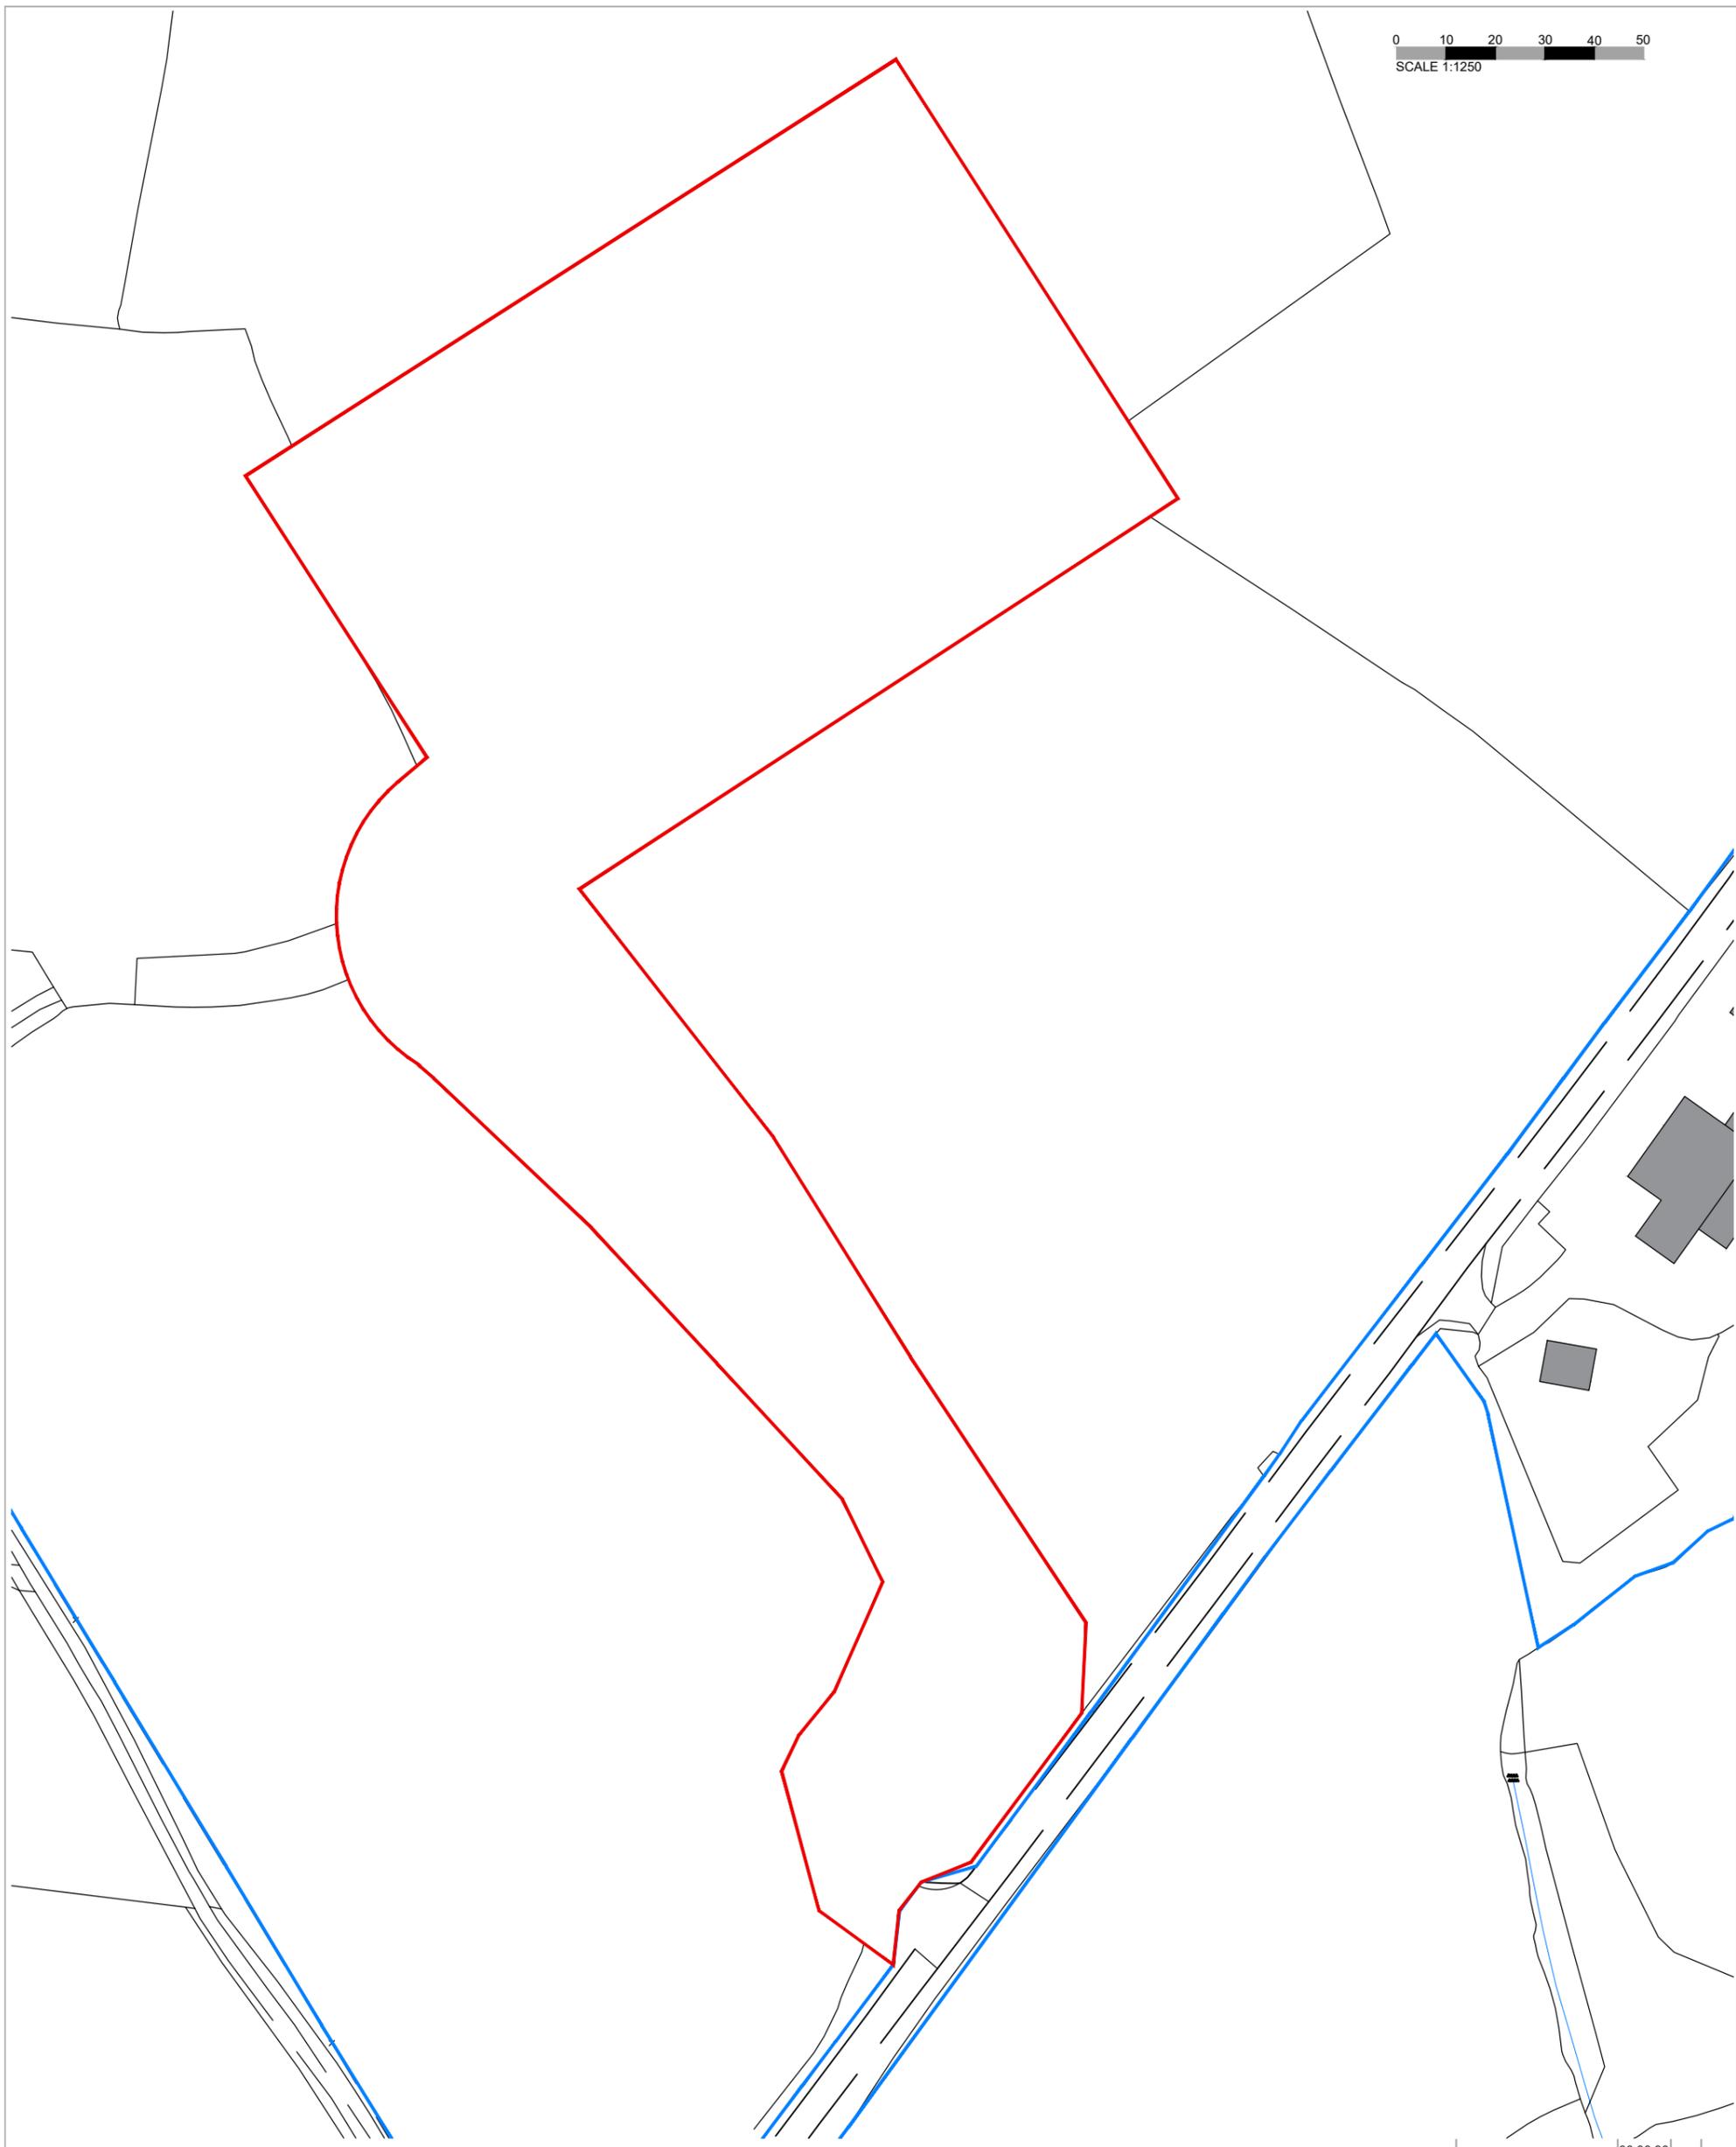


0 10 20 30 40 50  
SCALE 1:1250

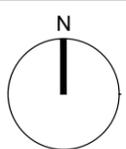

CLIENT: Powell H & E	STATUS: <b>PLANNING</b>						<table border="1"> <thead> <tr> <th>REV</th> <th>DESCRIPTION</th> <th>DATE</th> <th>BY</th> <th>CHKD</th> </tr> </thead> <tbody> <tr> <td>-</td> <td>-</td> <td>00.00.00</td> <td>-</td> <td>-</td> </tr> </tbody> </table>	REV	DESCRIPTION	DATE	BY	CHKD	-	-	00.00.00	-	-
REV	DESCRIPTION	DATE	BY				CHKD										
-	-	00.00.00	-				-										
PROJECT: Erection of a broiler unit at Llwngwilym Rhayader, Powys LD6 5NS	SCALE @ A3: 1:1250	DRAWN BY: GW	CHKD BY: GW	DATE: 08.10.20	<small>BEECH HOUSE SHREWSBURY BUSINESS PARK SHREWSBURY SHROPSHIRE SY2 6FG TEL: 01743 271697 shrewsbury@berrys.uk.com www.berrys.uk.com</small>	<small>DO NOT SCALE THIS DOCUMENT - USE FIGURED DIMENSIONS ONLY ALL DIMENSIONS MUST BE CHECKED ON SITE PRIOR TO COMMENCEMENT OF ANY RELATED WORKS. THIS DOCUMENT IS COPYRIGHT OF THE ORIGINATOR. IT MUST NOT BE ALTERED, REPRODUCED OR DISTRIBUTED WITHOUT PRIOR CONSENT. THIS DOCUMENT MUST BE READ IN CONJUNCTION WITH ALL SUPPORTING DOCUMENTS PRODUCED BY THE ORIGINATOR AND OTHER PROJECT DISCIPLINES. OS MAPPING OBTAINED FROM PROMAP LICENCE No. 100022432 REPRODUCED BY BERRYS UNDER OS LICENCE No. 100003669</small>											
DRAWING: Existing Block Plan	DRAWING No: SA37116	-BRY-ST - PL- P - 04 --		REVISION:			ORIGINATING OFFICE:	NORTH POINT:	DISCLAIMER NOTES:								