




Llyn Bran Reservoir

Site Location (not to scale)
(Courtesy of Ordnance Survey)

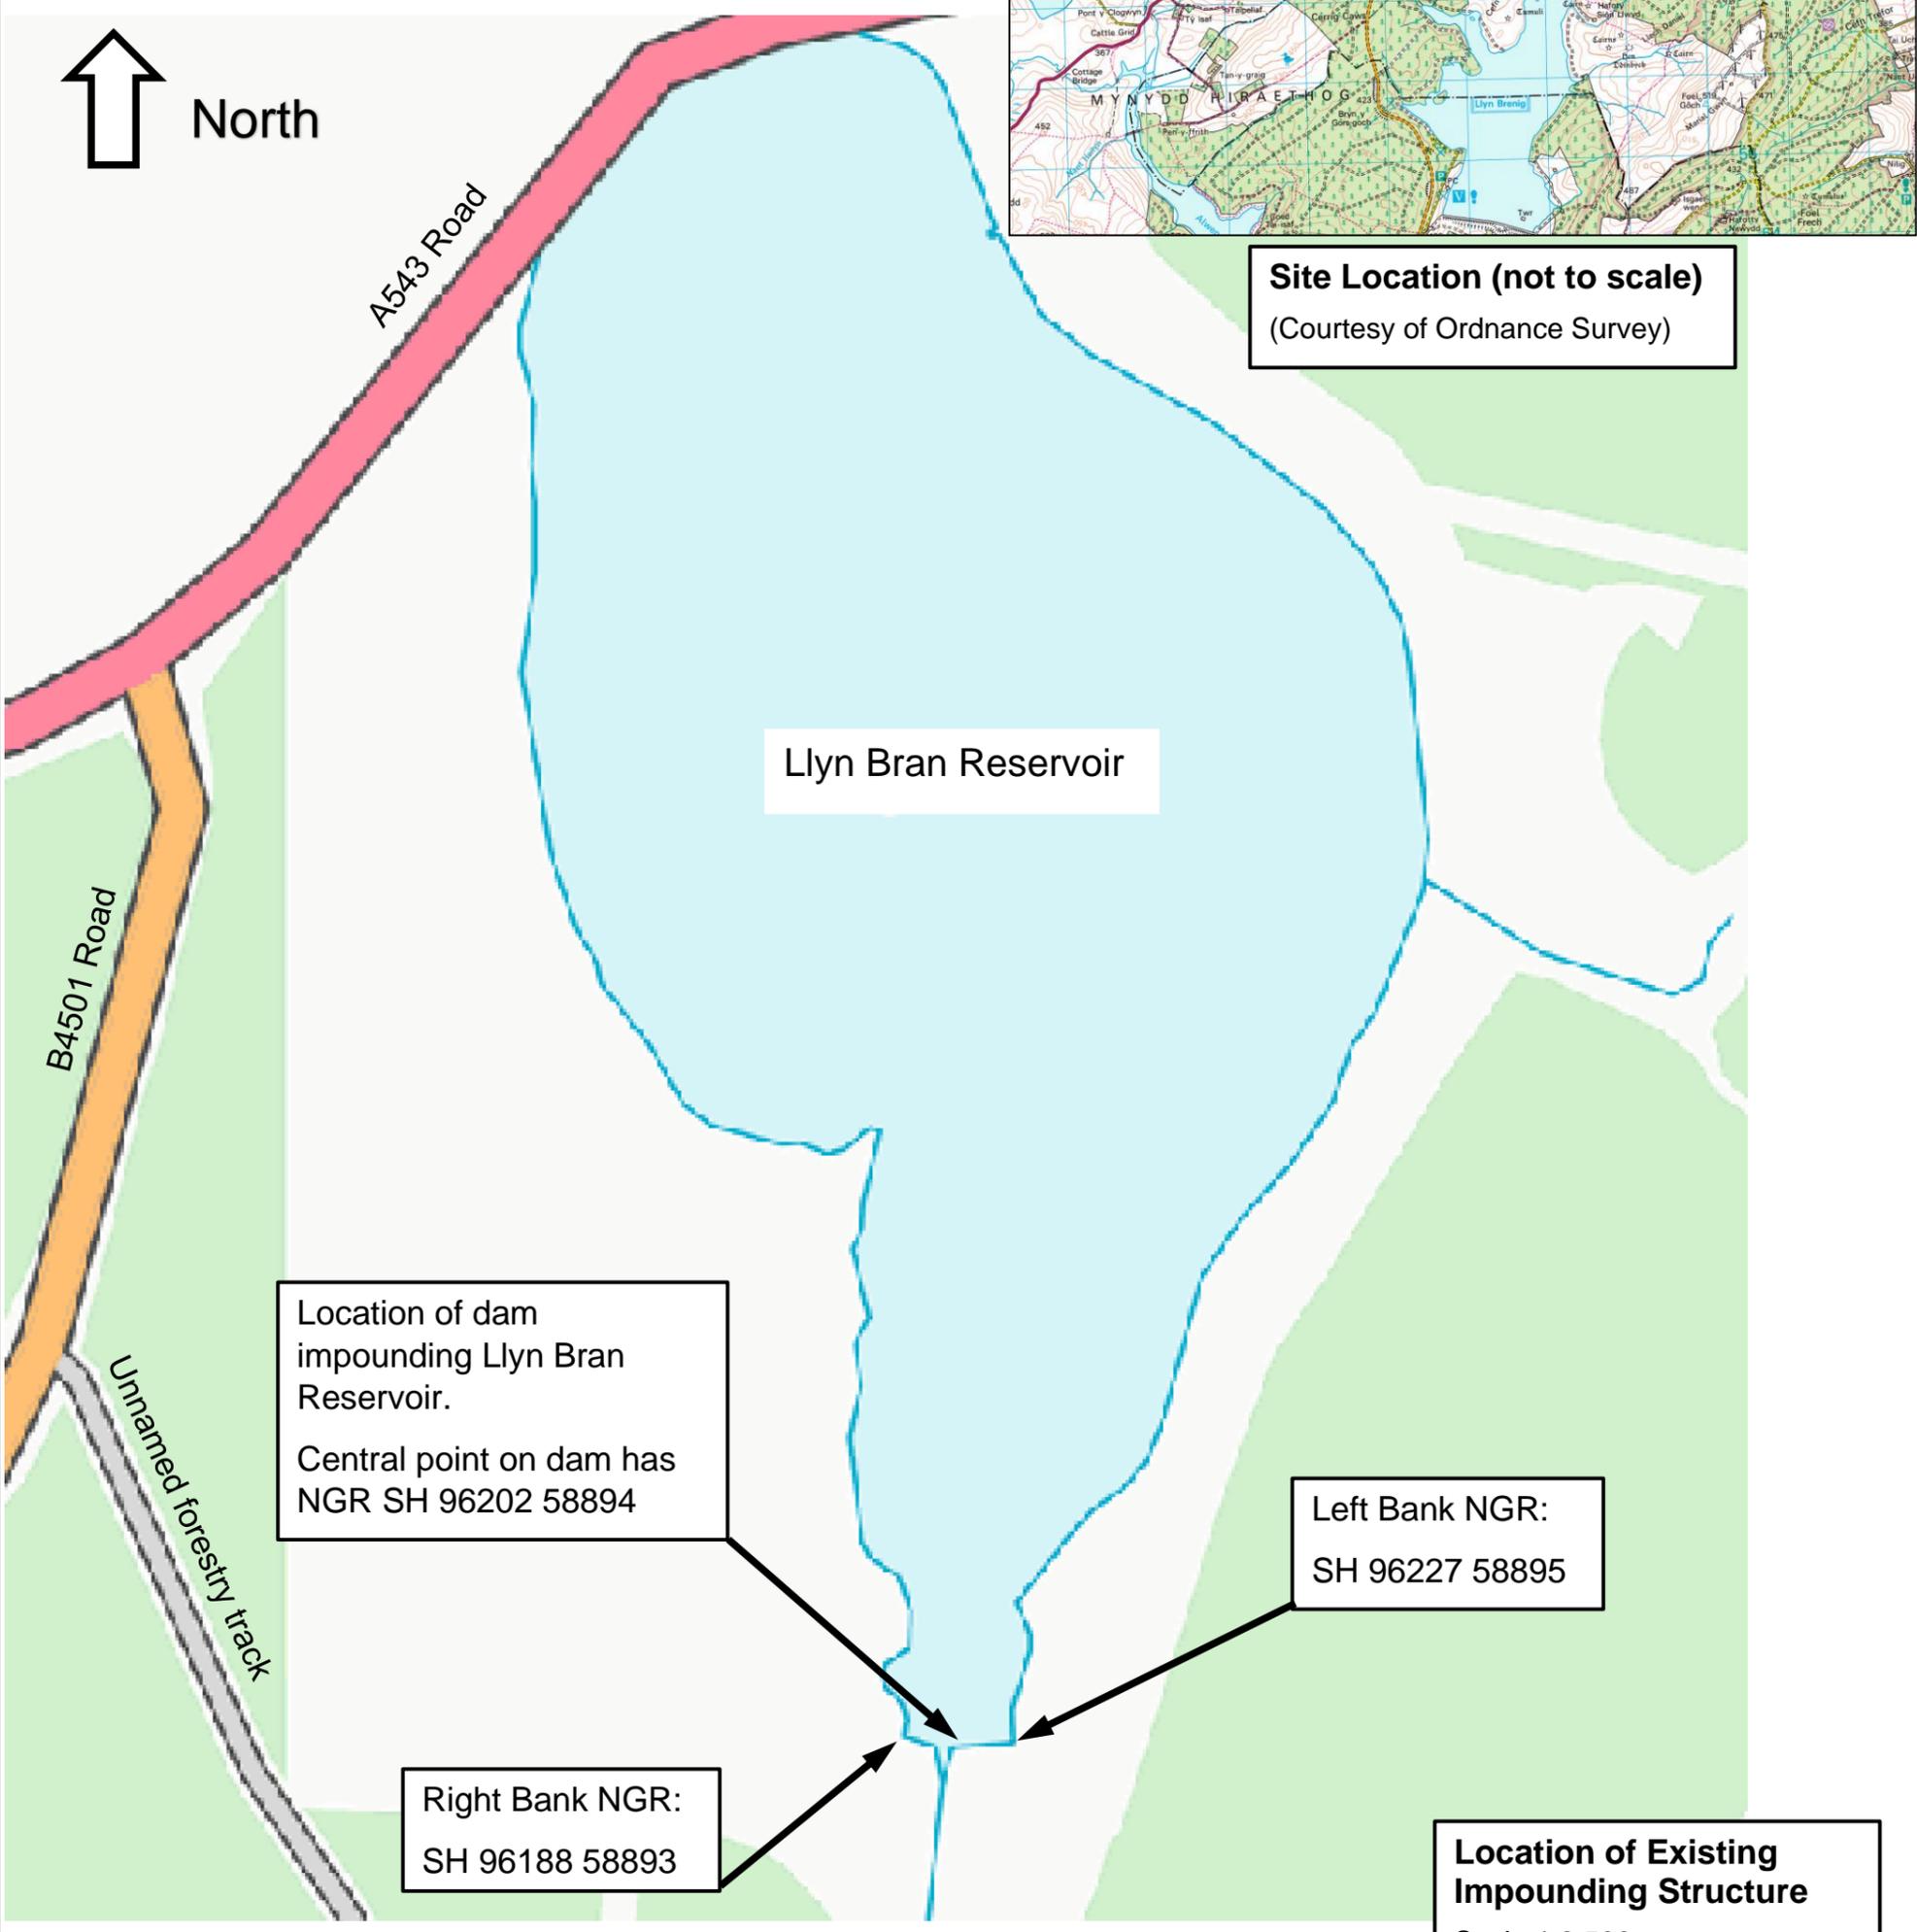

Llyn Bran Reservoir

Location of dam
impounding Llyn Bran
Reservoir.
Central point on dam has
NGR SH 96202 58894

Right Bank NGR:
SH 96188 58893

Left Bank NGR:
SH 96227 58895

**Location of Existing
Impounding Structure**
Scale 1:2,500

Notes:
Temporary silt lagoons will be formed as needed, depending on the quantity of silt required to be managed at the time of carrying out discontinuance works.



Client:	Dŵr Cymru Welsh Water
Project:	Llyn Bran Reservoir Discontinuance Planning Design
Drawing title:	Impoundment Licence Application
Drawing number:	WRWELSHWATER2408 Location Plan
Date:	September 2021