



Detail Showing Concrete Access Steps.
Not to Scale




Existing Longsection.
1:100.

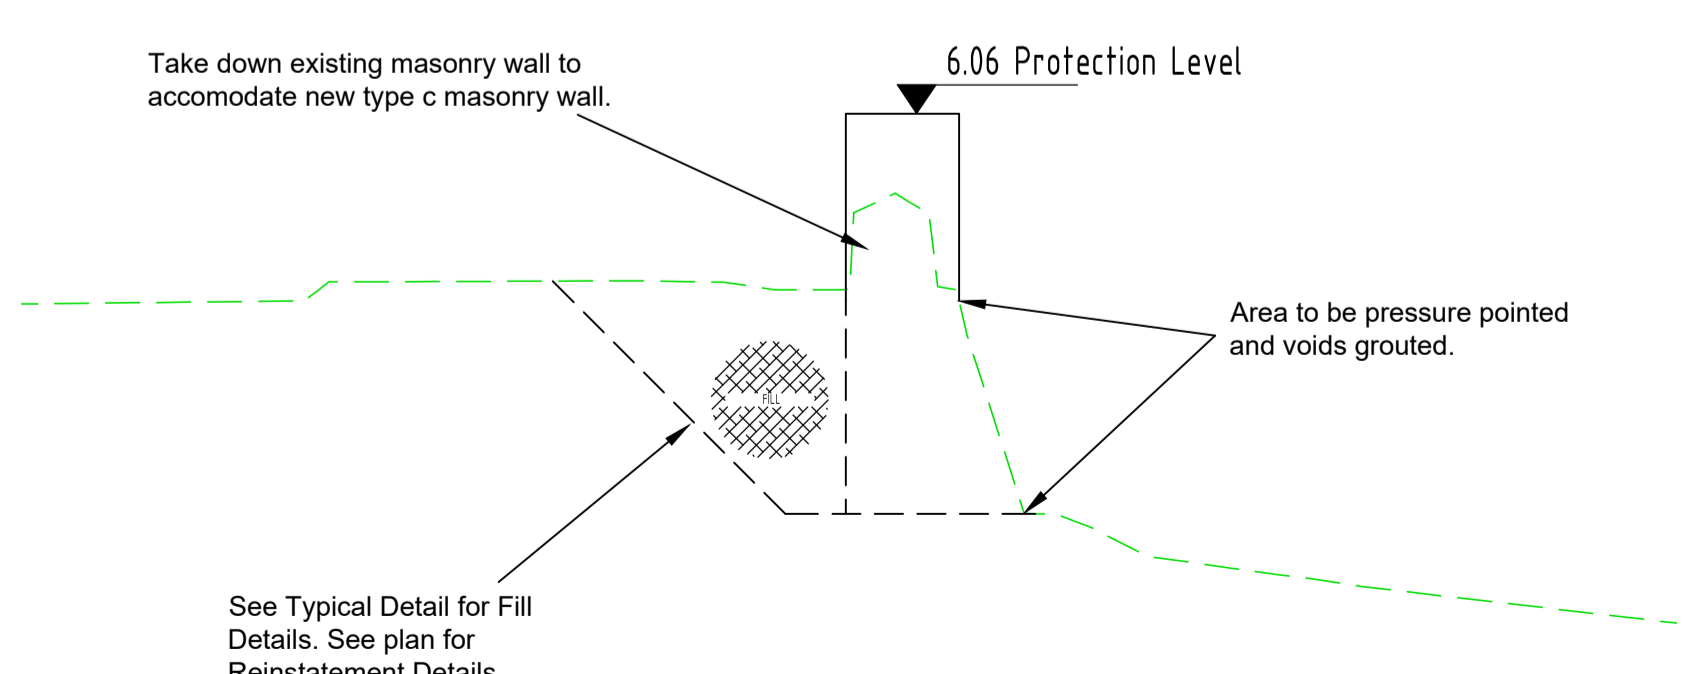

Section A-A (Existing).
1:50

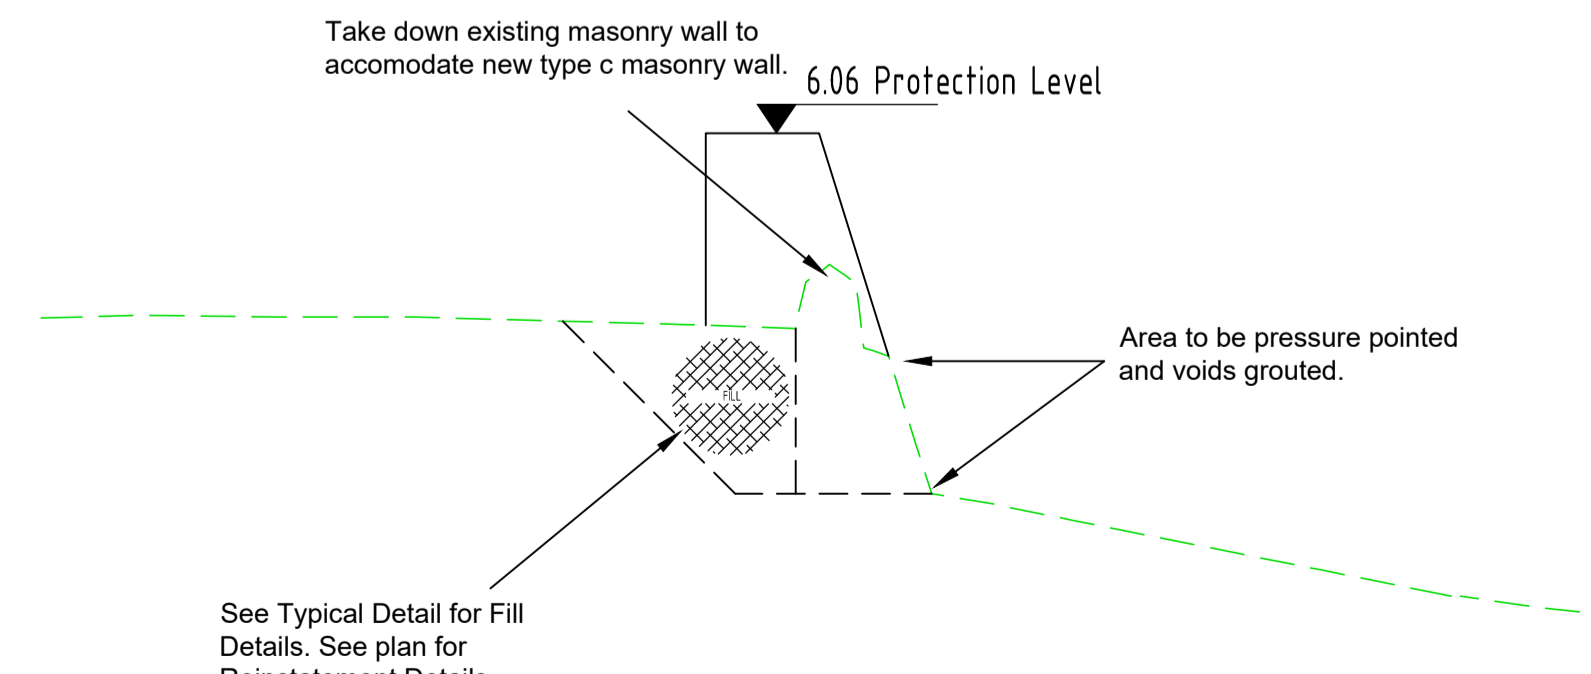

Section B-B (Existing).
1:50

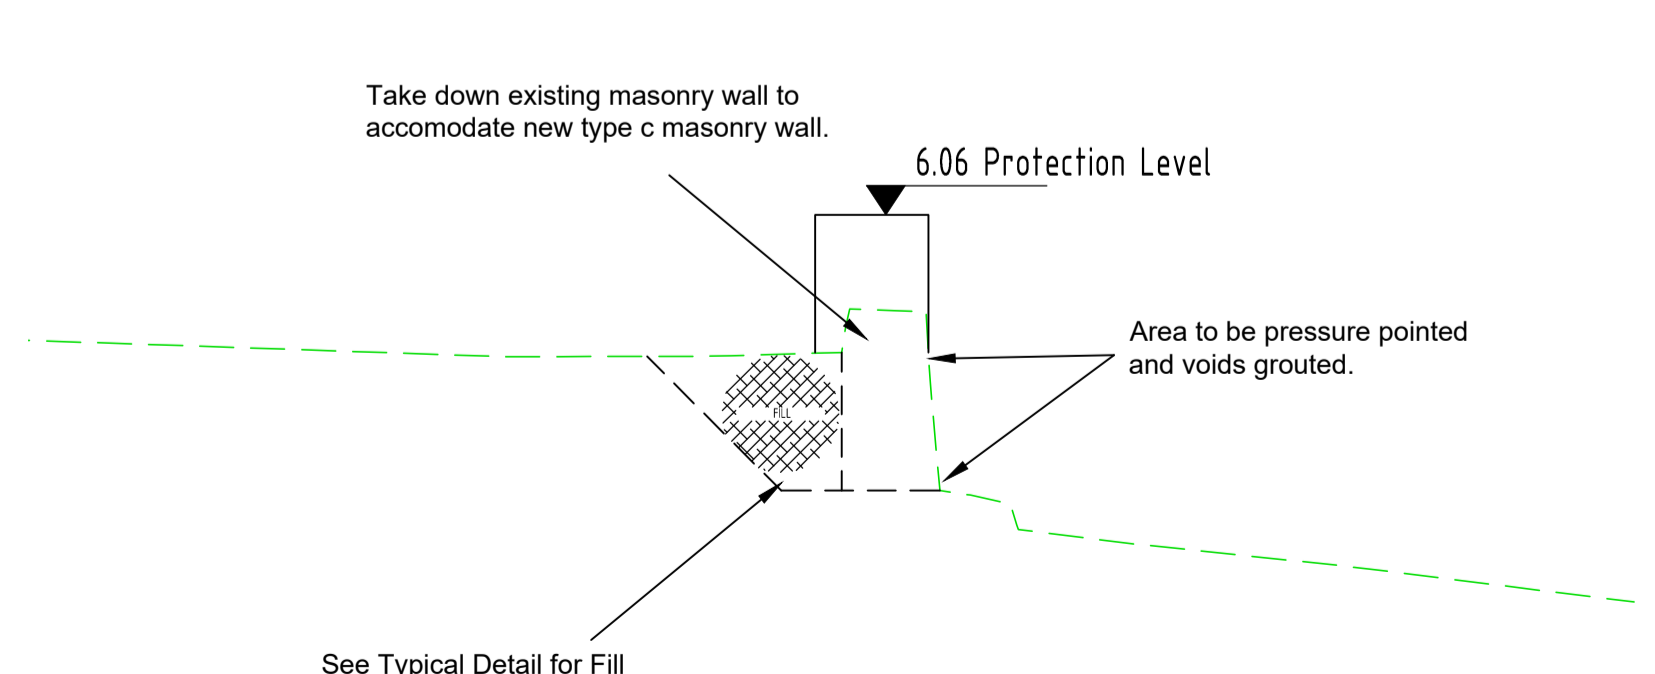

Section C-C (Existing).
1:50

CLEIENT/CLIENT :

NODIADAU/NOTES

- Key:**
- Wall Type C (Plan).
 - Pressure Pointing (Longsection).
 - Grouting of Voids (Typical Section).
 - Concrete Backfill (Typical Section).
 - Excavation Outline.

- Activities:**
- Site Clearance.
 - Take down masonry wall.
 - Remove Concrete capping.
 - Pressure Pointing and Grouting.
 - Concrete Fill to Voids.
 - New 750mm. Wide Wall.
 - Reinstatement Footway.
 - Reinstatement Carriageway.
 - Include Provisional sum for 400mm high steel parapet to match existing.

RHF NO.	NEWIDIADAU MODURATIONS	DATE	BY
---------	------------------------	------	----




CYNNLLUN / SCHEME :
Red Wharf Bay Sea Defence

TEITL LLUNIAD / DRAWING TITLE :
General Arrangement Section

DARLUNWYD GAN : DRAWN BY : R.Parry	DYDDIAD DARLUNWYD : DATE DRAWN : 29/07/20
GWIRWYD GAN : CHECKED BY : R.Parry	DYDDIAD GWIRWYD : DATE CHECKED : March 2021
1 of 1	GRADDFFEYDD : SCALES : As Shown

Rhif Lluniad Drawing No. **6991/GA/1004**

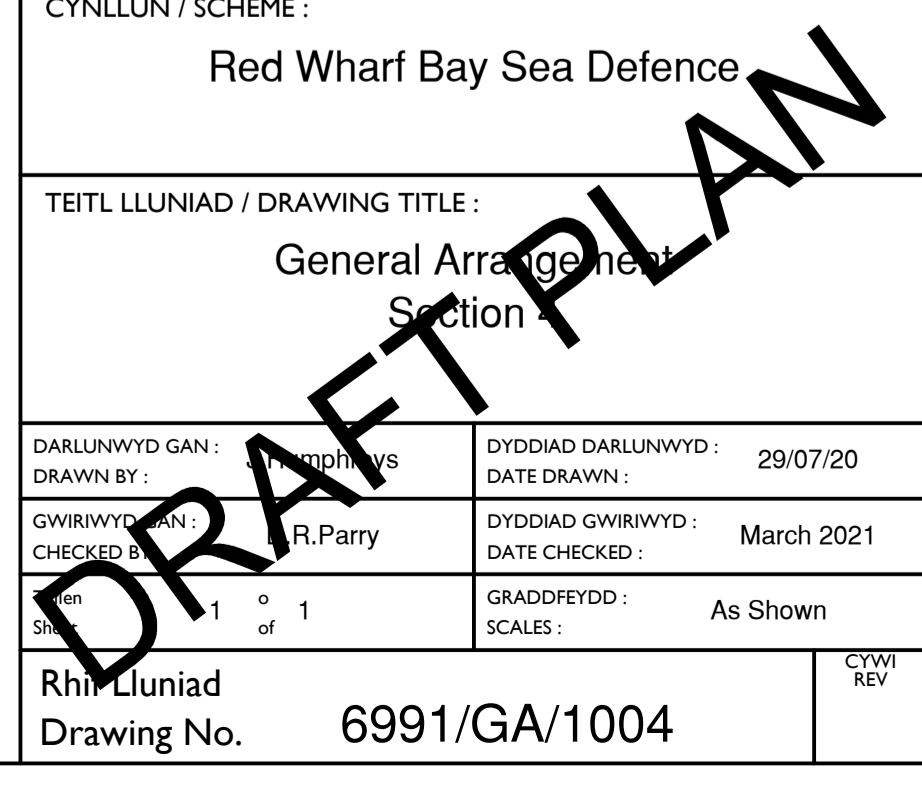

D:\RED WHARF\INSTALLATION\PLANS_L1\1004_6991GA1004.DWG