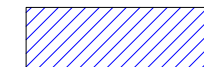
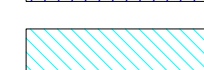
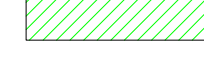
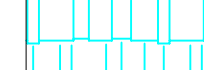



THIS INFORMATION IS CONFIDENTIAL AND THE PROPERTY OF STRATUS ENVIRONMENTAL LIMITED. IT IS RELEASED ON CONDITION THAT NONE OF THE INFORMATION SHALL BE DISCLOSED TO ANY THIRD PARTY OR REPRODUCED IN WHOLE OR PART WITHOUT THE PRIOR CONSENT IN WRITING OF STRATUS ENVIRONMENTAL LIMITED

NOTES


1. ALL LEVELS TO mAOD
2. DO NOT SCALE FROM THIS DRAWING
3. FOR SECTION POSITIONS, SEE DRAWING BF4858/2/001

KEY


	PROPOSED FILTER GEOTEXTILE
	SEPARATION BUND
	BASAL FILL TO SNRHW CELL
	FINAL COVER TO SNRHW
	STABILISED NON-REACTIVE HAZARDOUS WASTE (SNRHW)
	NON-HAZARDOUS WASTE
	FORMATION

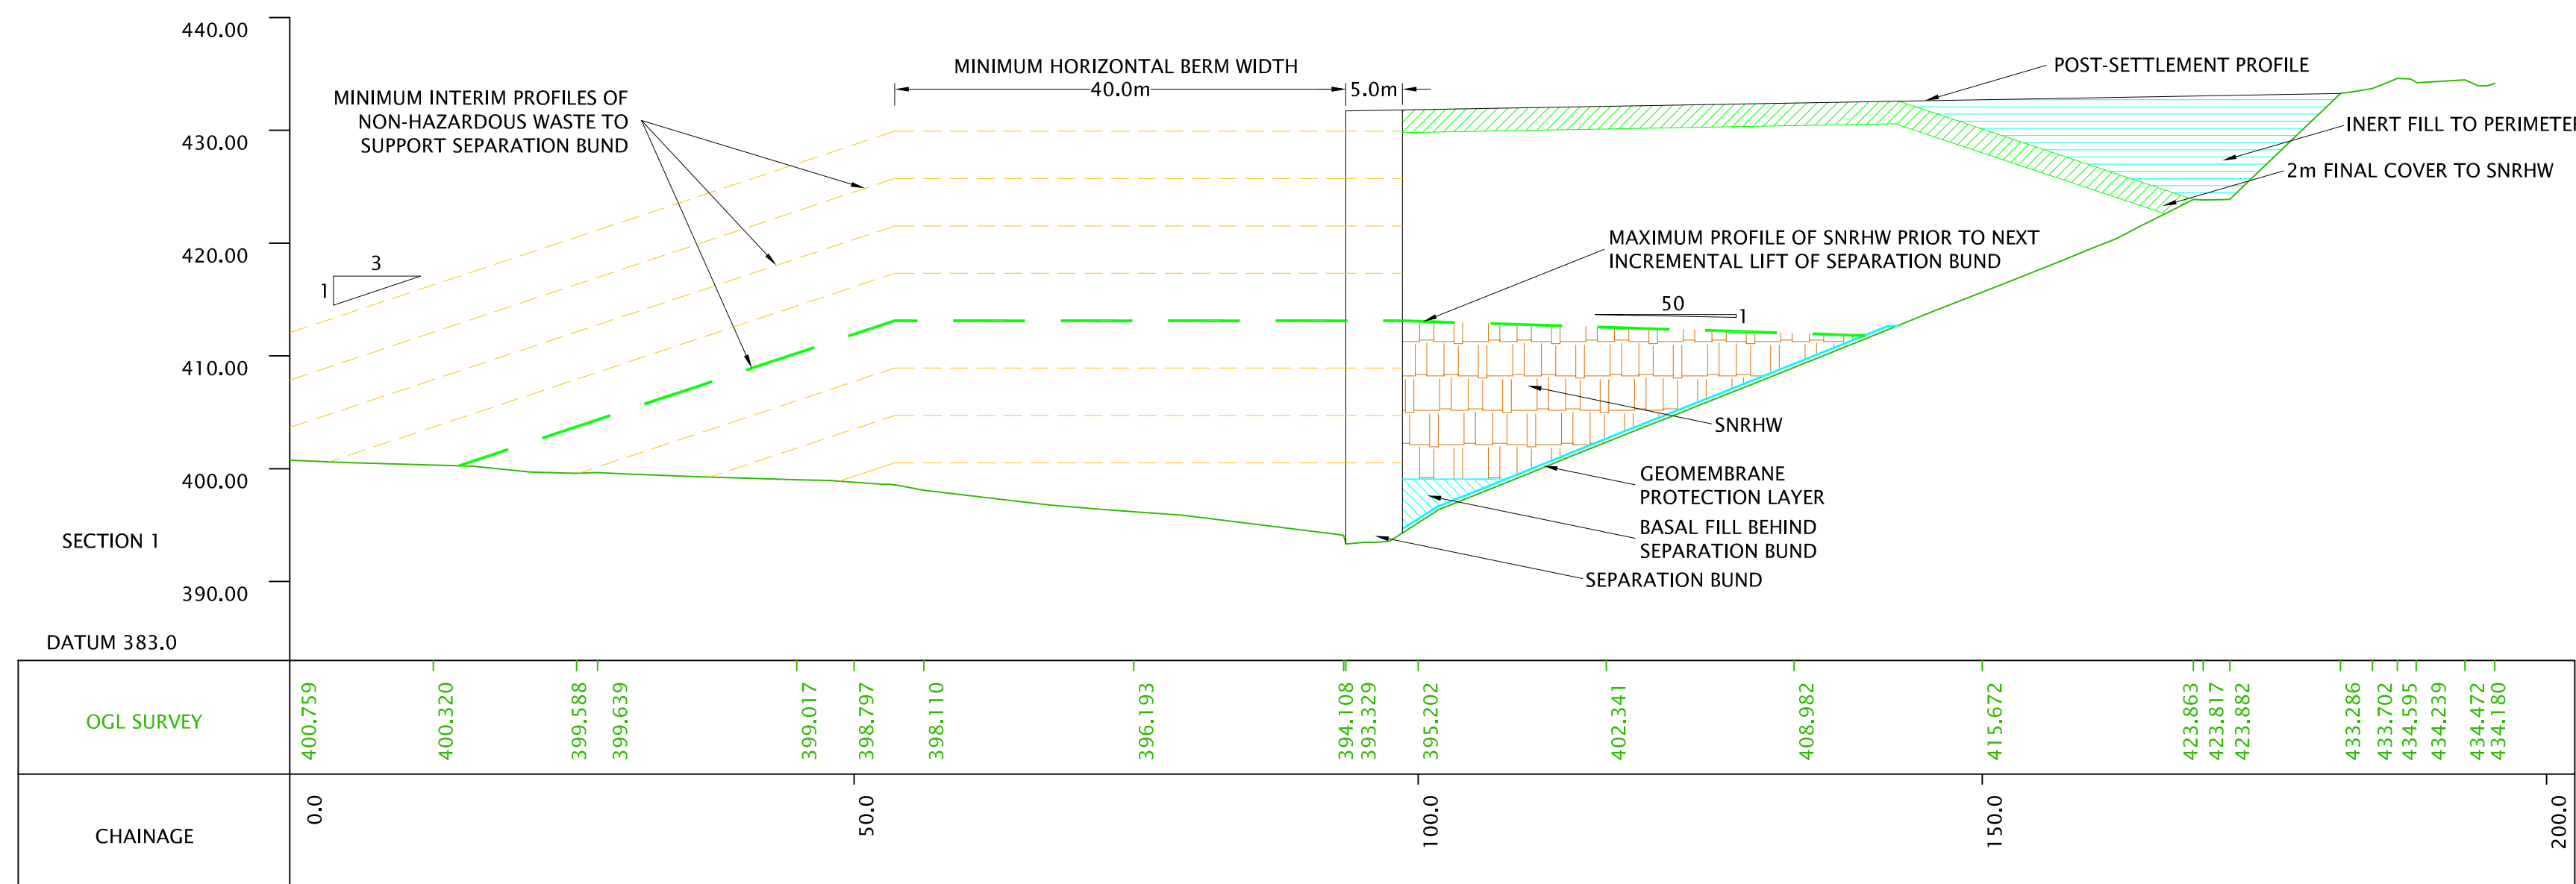

SECTION 1 : SECTION THROUGH PROPOSED SNRHW CELL
SCALE 1:500

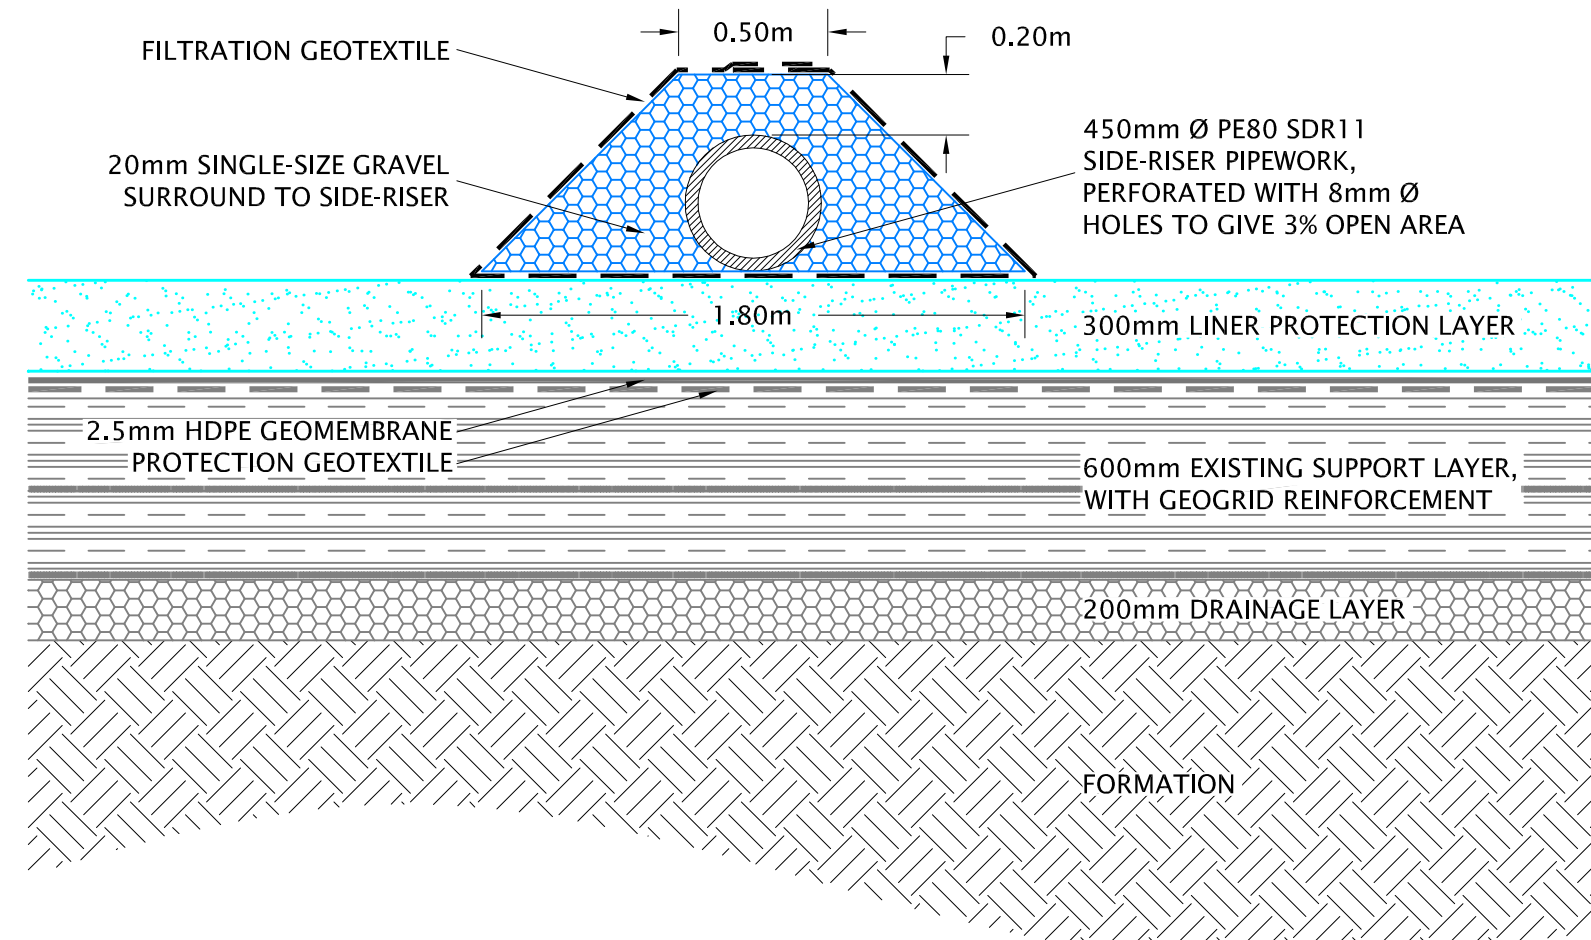

SECTION 2 : CROSS-SECTION THROUGH SURFACE WATER SIDE-RISER
SCALE 1:25

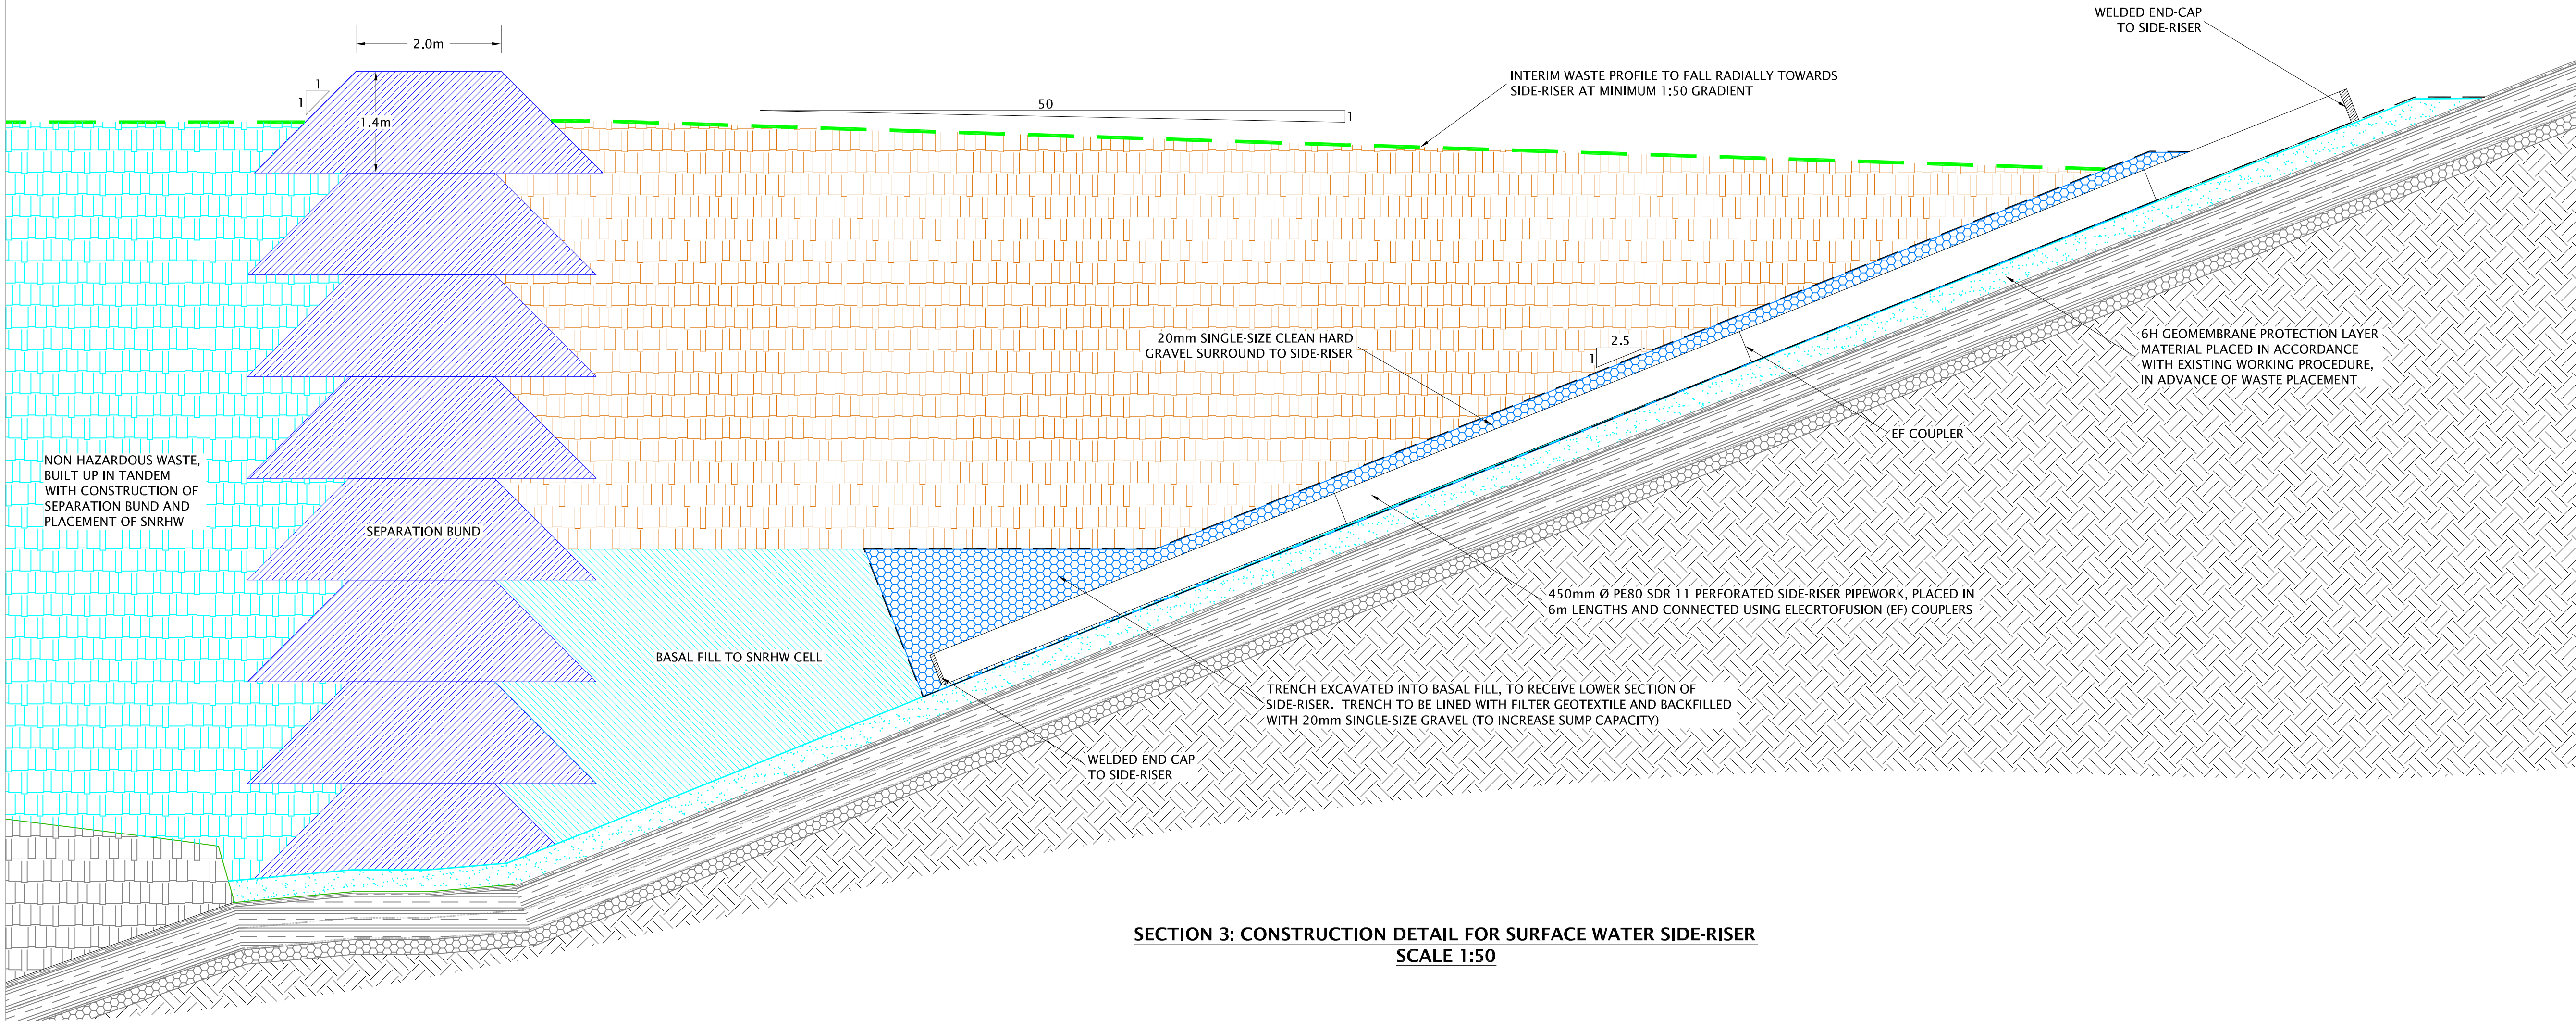

SECTION 3: CONSTRUCTION DETAIL FOR SURFACE WATER SIDE-RISER
SCALE 1:50

REV	DESCRIPTION	DATE	BY
1	HATCH PATTERNS ADDED; NOTE REMOVED	2/5/14	RC



PROJECT
TRECATTI LANDFILL SITE
SNRHW CELL CONSTRUCTION

DRAWING TITLE
SECTION DETAILS

DRAWN	DATE	APPROVED	DATE
R.C.	1/04/2014	R.H.	3/04/2014
SCALE	SHEET	DRAWING NUMBER	REVISION
AS SHOWN	A1	BF4858/2/002	1