


FINAL SOILS DEPTH FOLLOWING SURFACE WATER MANAGEMENT  
SYSTEM CONSTRUCTION

SCALE 1:200

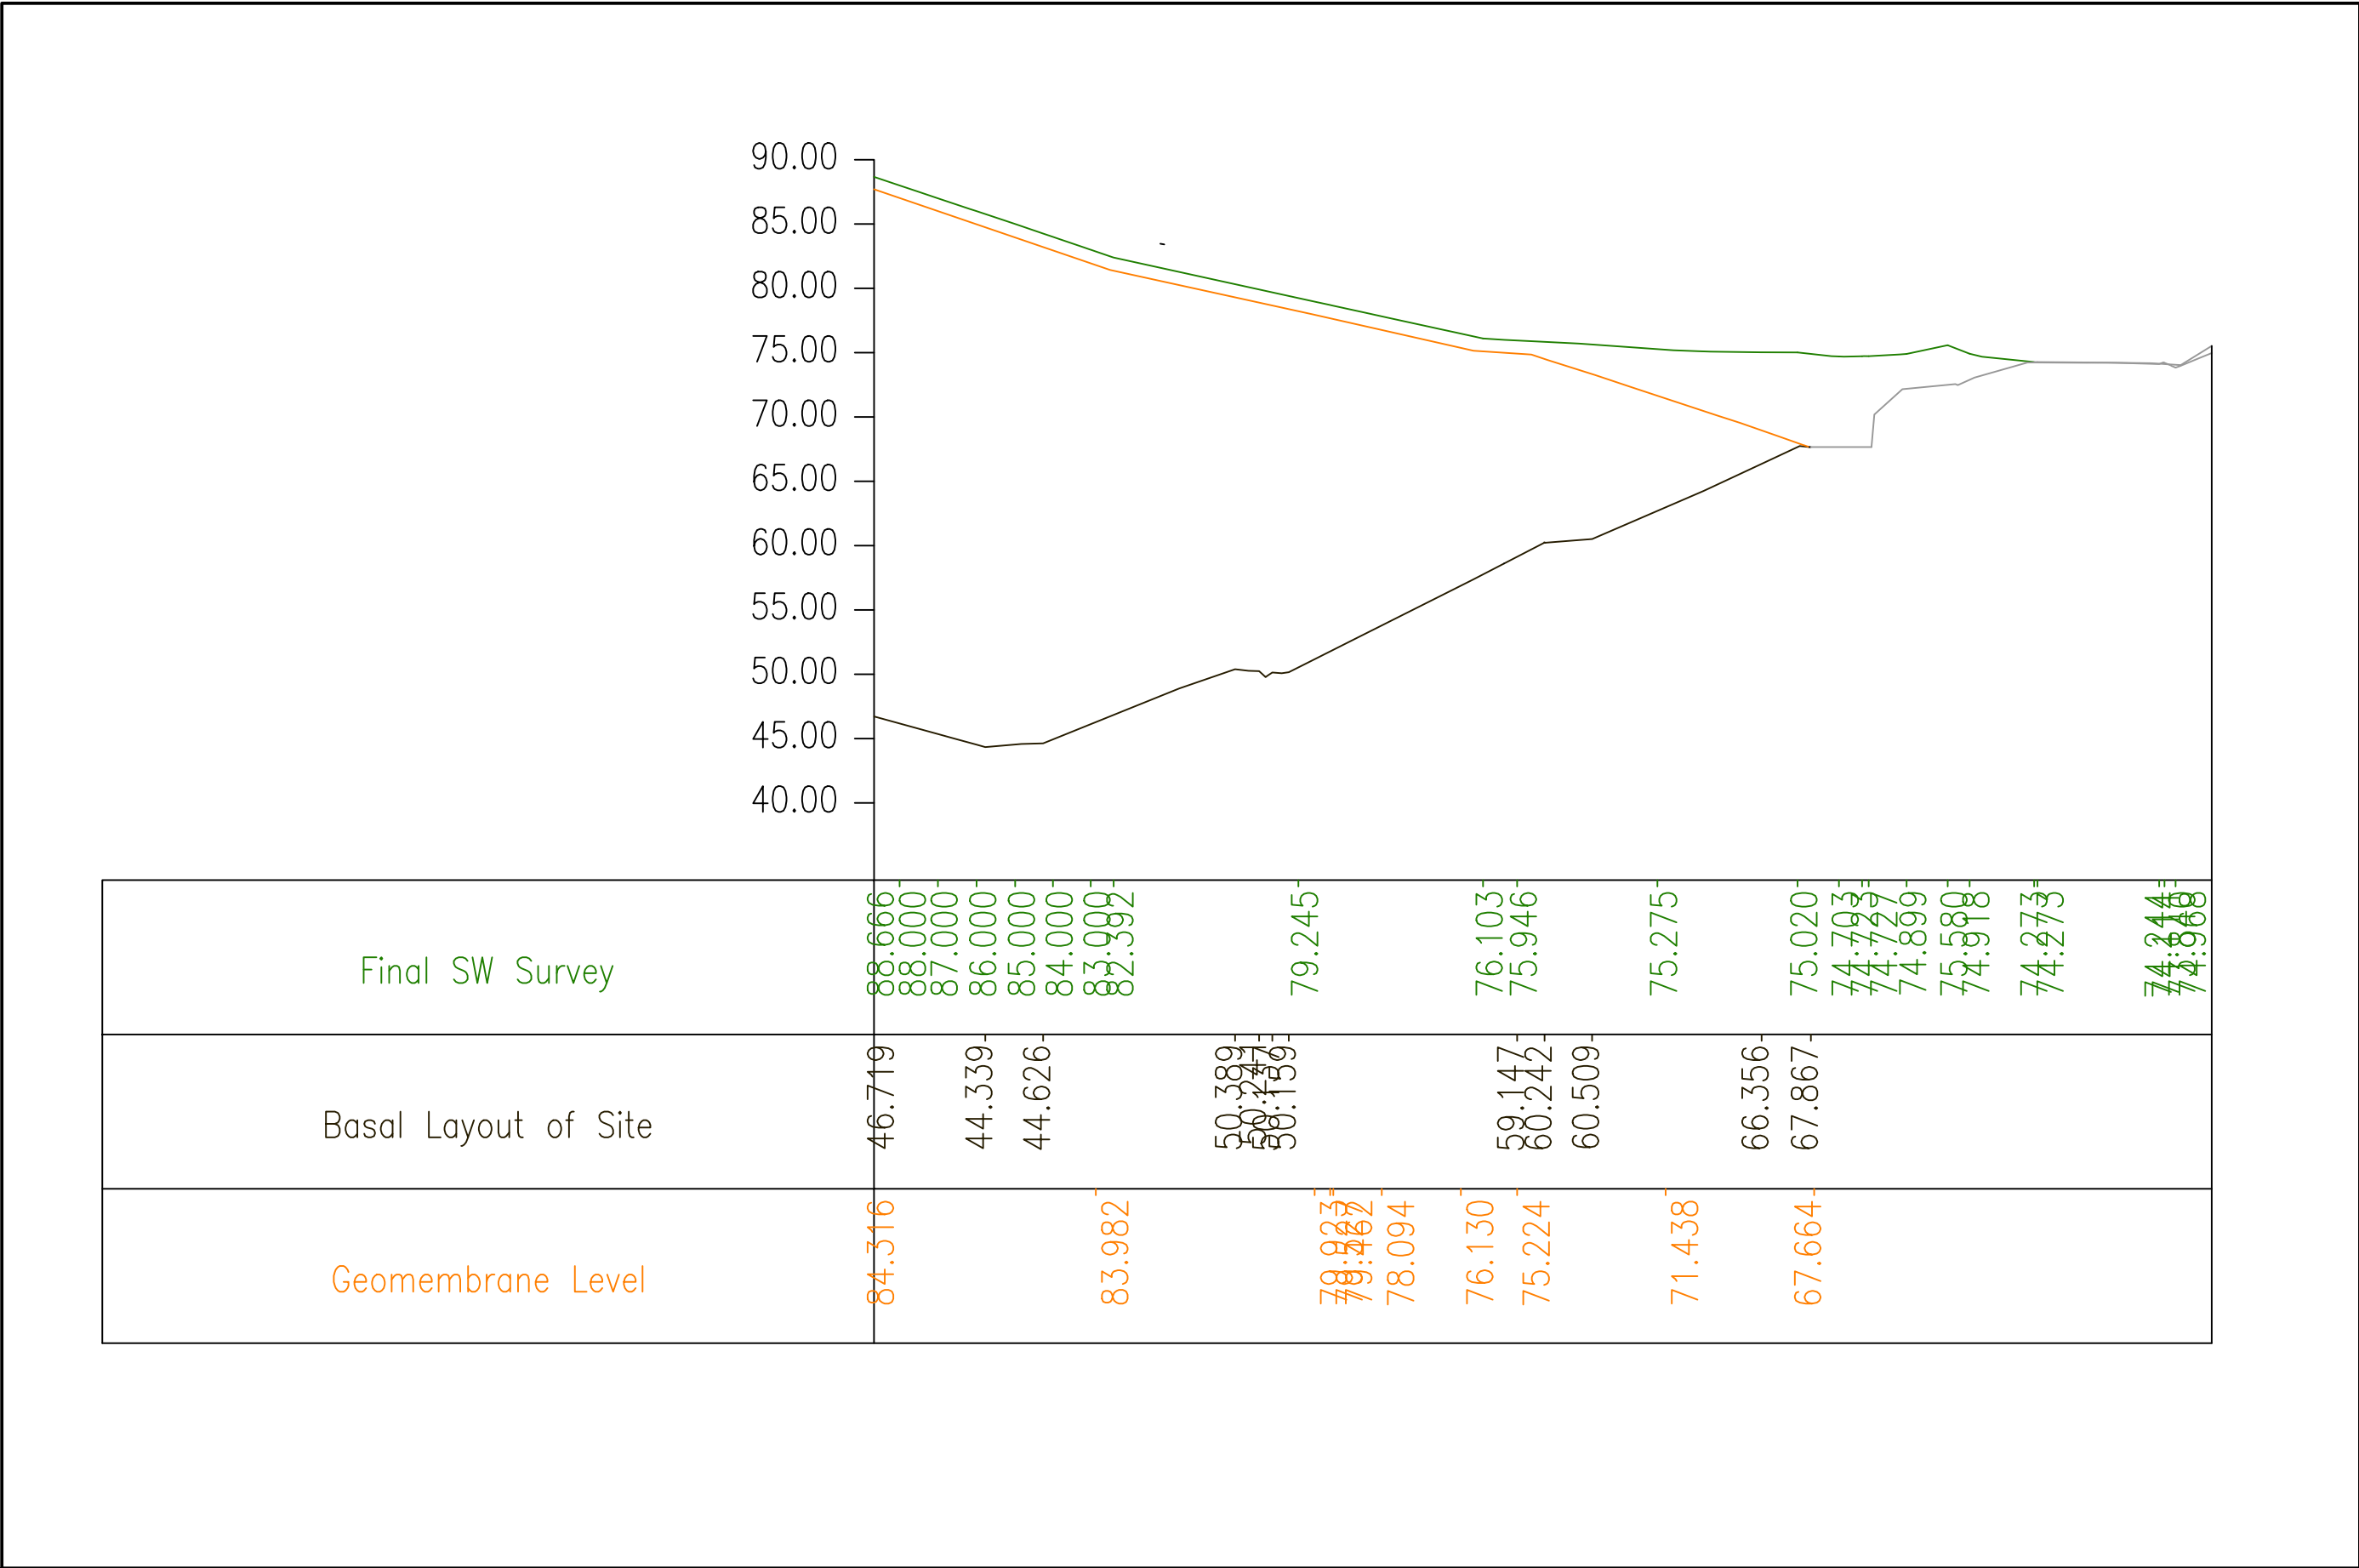

TYPICAL SECTION THROUGH PROFILE

SCALE 1:500

THIS INFORMATION IS CONFIDENTIAL AND THE PROPERTY OF SIRIUS. IT IS RELEASED ON CONDITION THAT NONE OF THE INFORMATION SHALL BE DISCLOSED TO ANY THIRD PARTY OR REPRODUCED IN WHOLE OR PART WITHOUT THE PRIOR CONSENT IN WRITING OF SIRIUS.

NOTES

1. ALL DIMENSIONS IN MILLIMETRES AND ALL LEVELS IN METRES ABOVE ORDNANCE DATUM.
2. DO NOT SCALE FROM THIS DRAWING.
3. ANY ANOMALIES IDENTIFIED WITH THE DETAILS SHOWN ON THIS DRAWING ARE TO BE BROUGHT TO THE ATTENTION OF SIRIUS ENVIRONMENTAL PRIOR TO CONSTRUCTION WORKS COMMENCING.

KEY

REV	DESCRIPTION	DATE	BY
-----	-------------	------	----

CLIENT



FCC Environment (UK) Limited  
Ground Floor West, 900 Pavilion Drive, Northampton Business Park, Northampton, NN4 7PG



4245 Park Approach, Thorpe Park, Leeds. LS15 8GB. 0113 264 9960

JOB TITLE

PEN-Y-BONT LANDFILL SITE

DRAWING TITLE

SOILS DEPTH ABOVE CAPPING  
GEOMEMBRANE

DRAWN	DATE	APPROVED	DATE
M.C	26/03/2018	A.K	26/03/2018
SCALE	SHEET	DRAWING NUMBER	REVISION
as dwg	A1L	CHIRK 1	0