

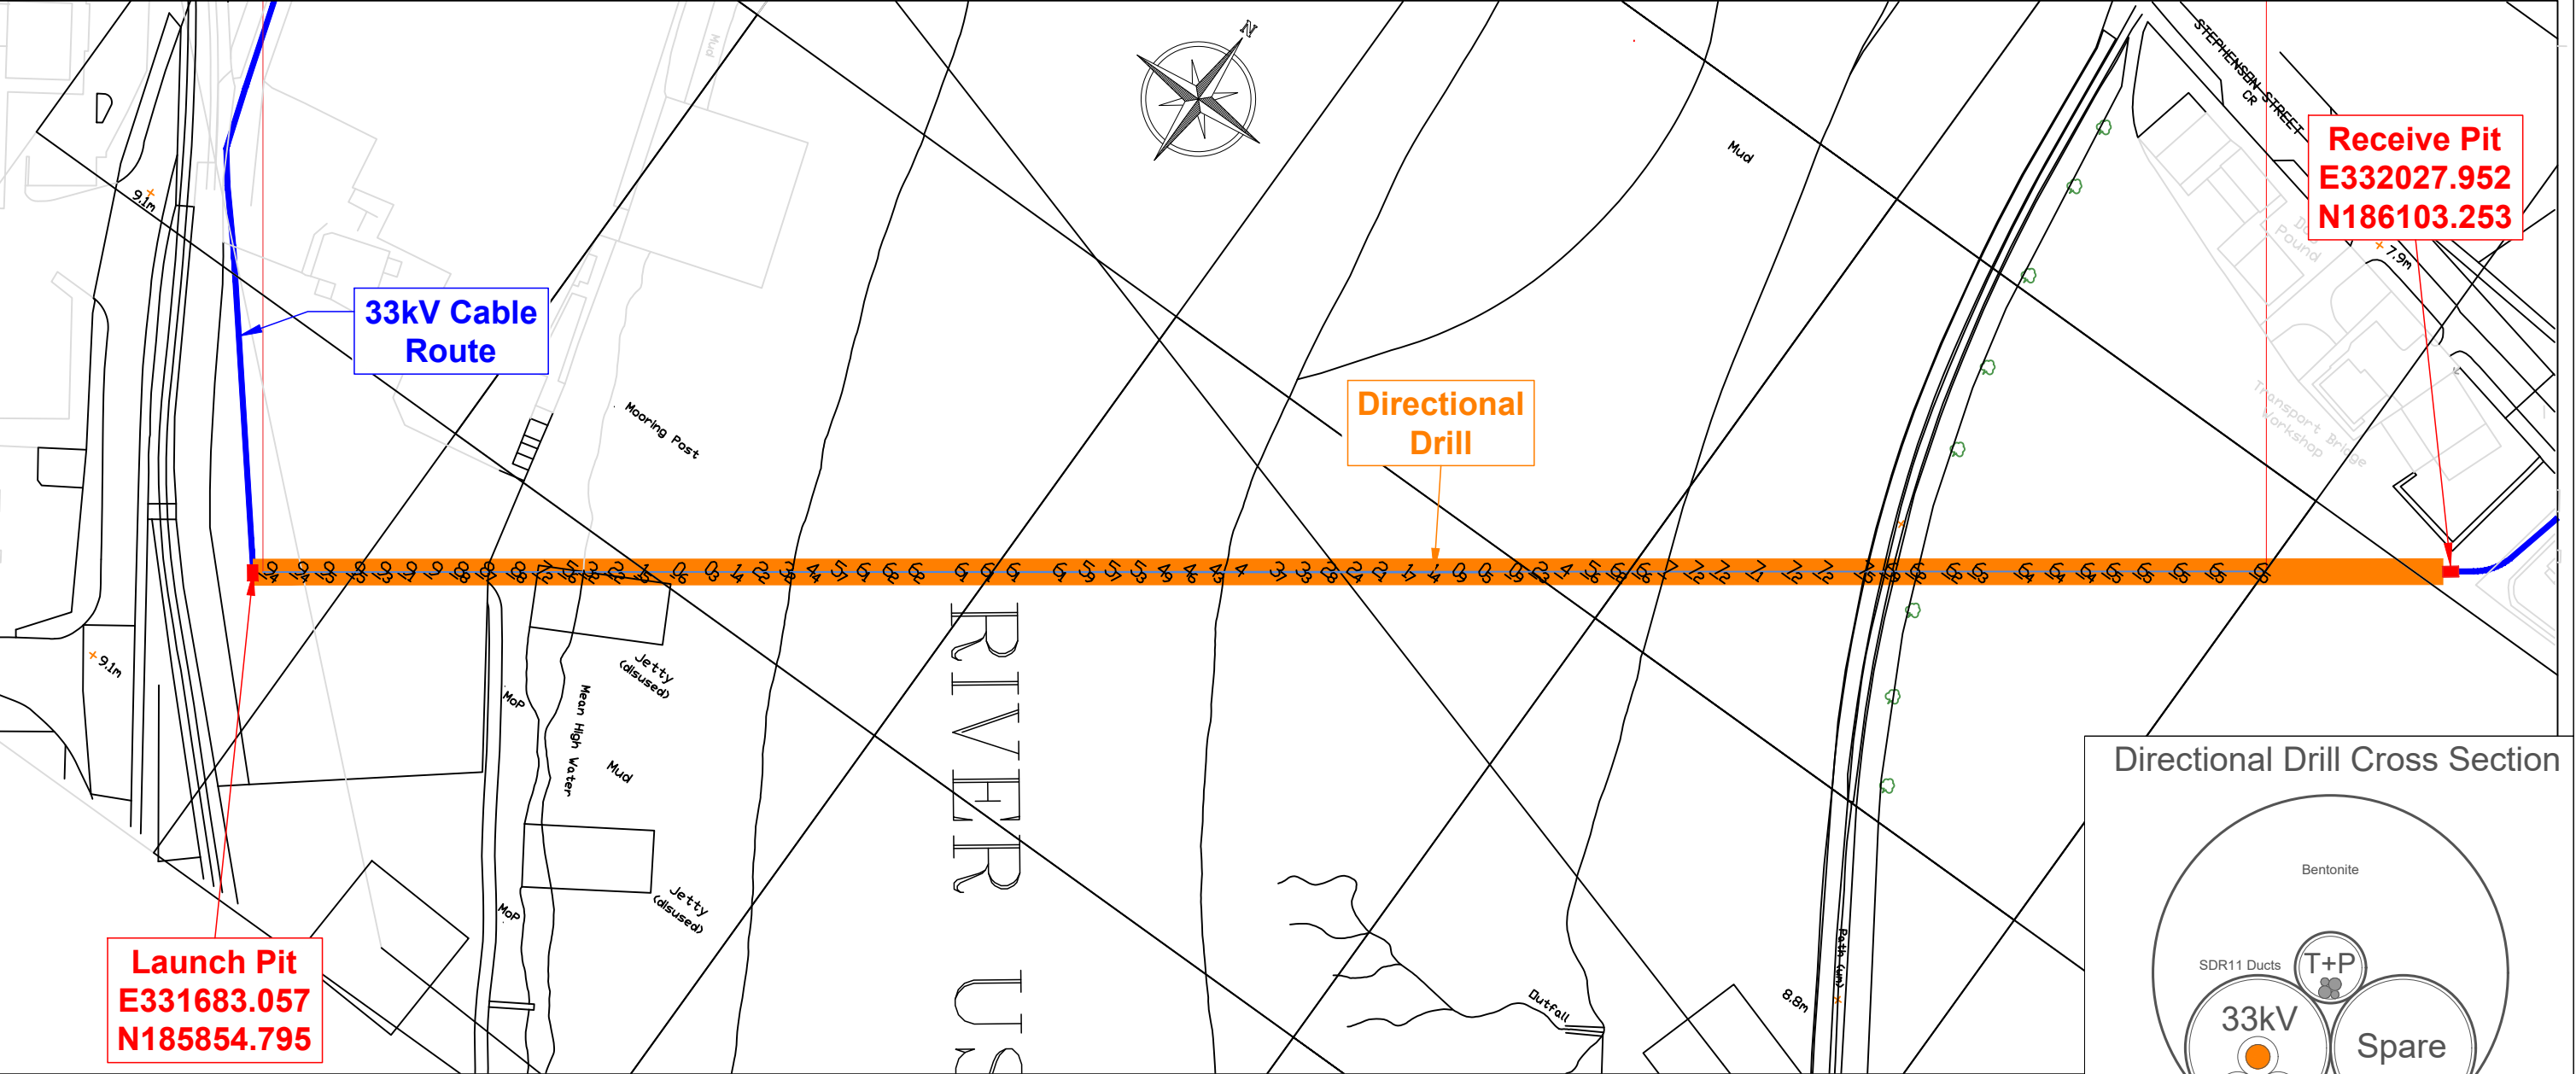


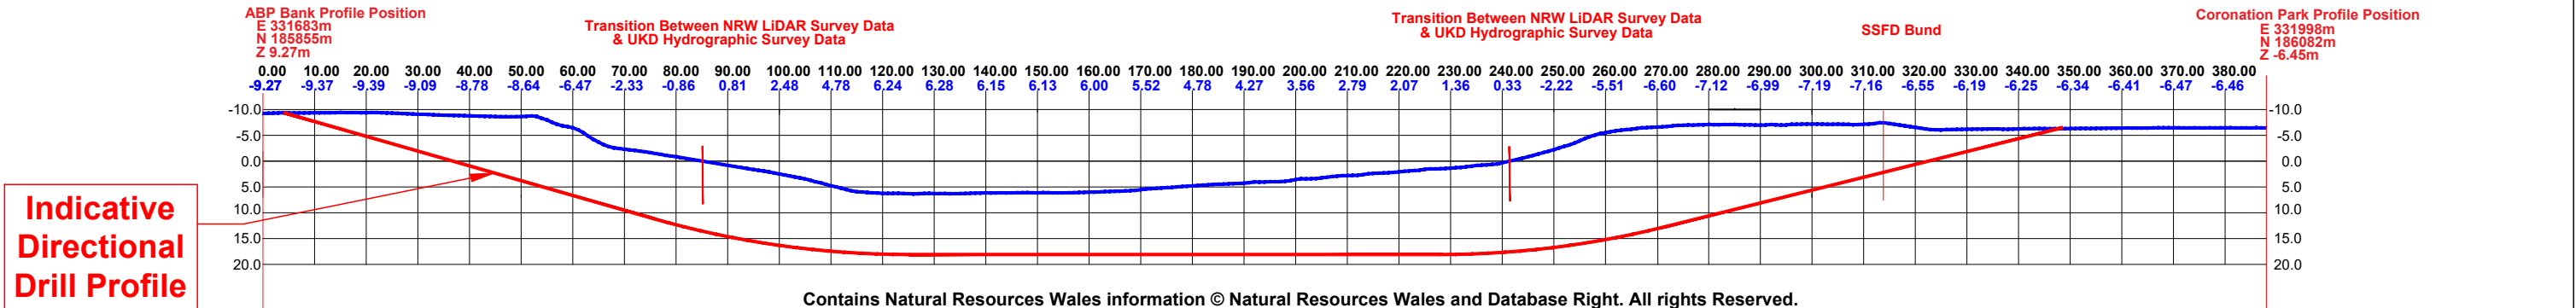

Directional Drill Cross Section

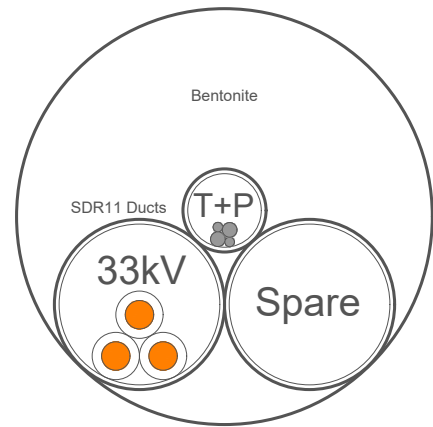

	</
--	--	----