


**3.1 Site Layout**

Extraction bore  
holes located  
around the  
settlement tank to  
be repaired

Discharge  
point to  
existing inlet  
works max  
flow 8ltrs/Sec

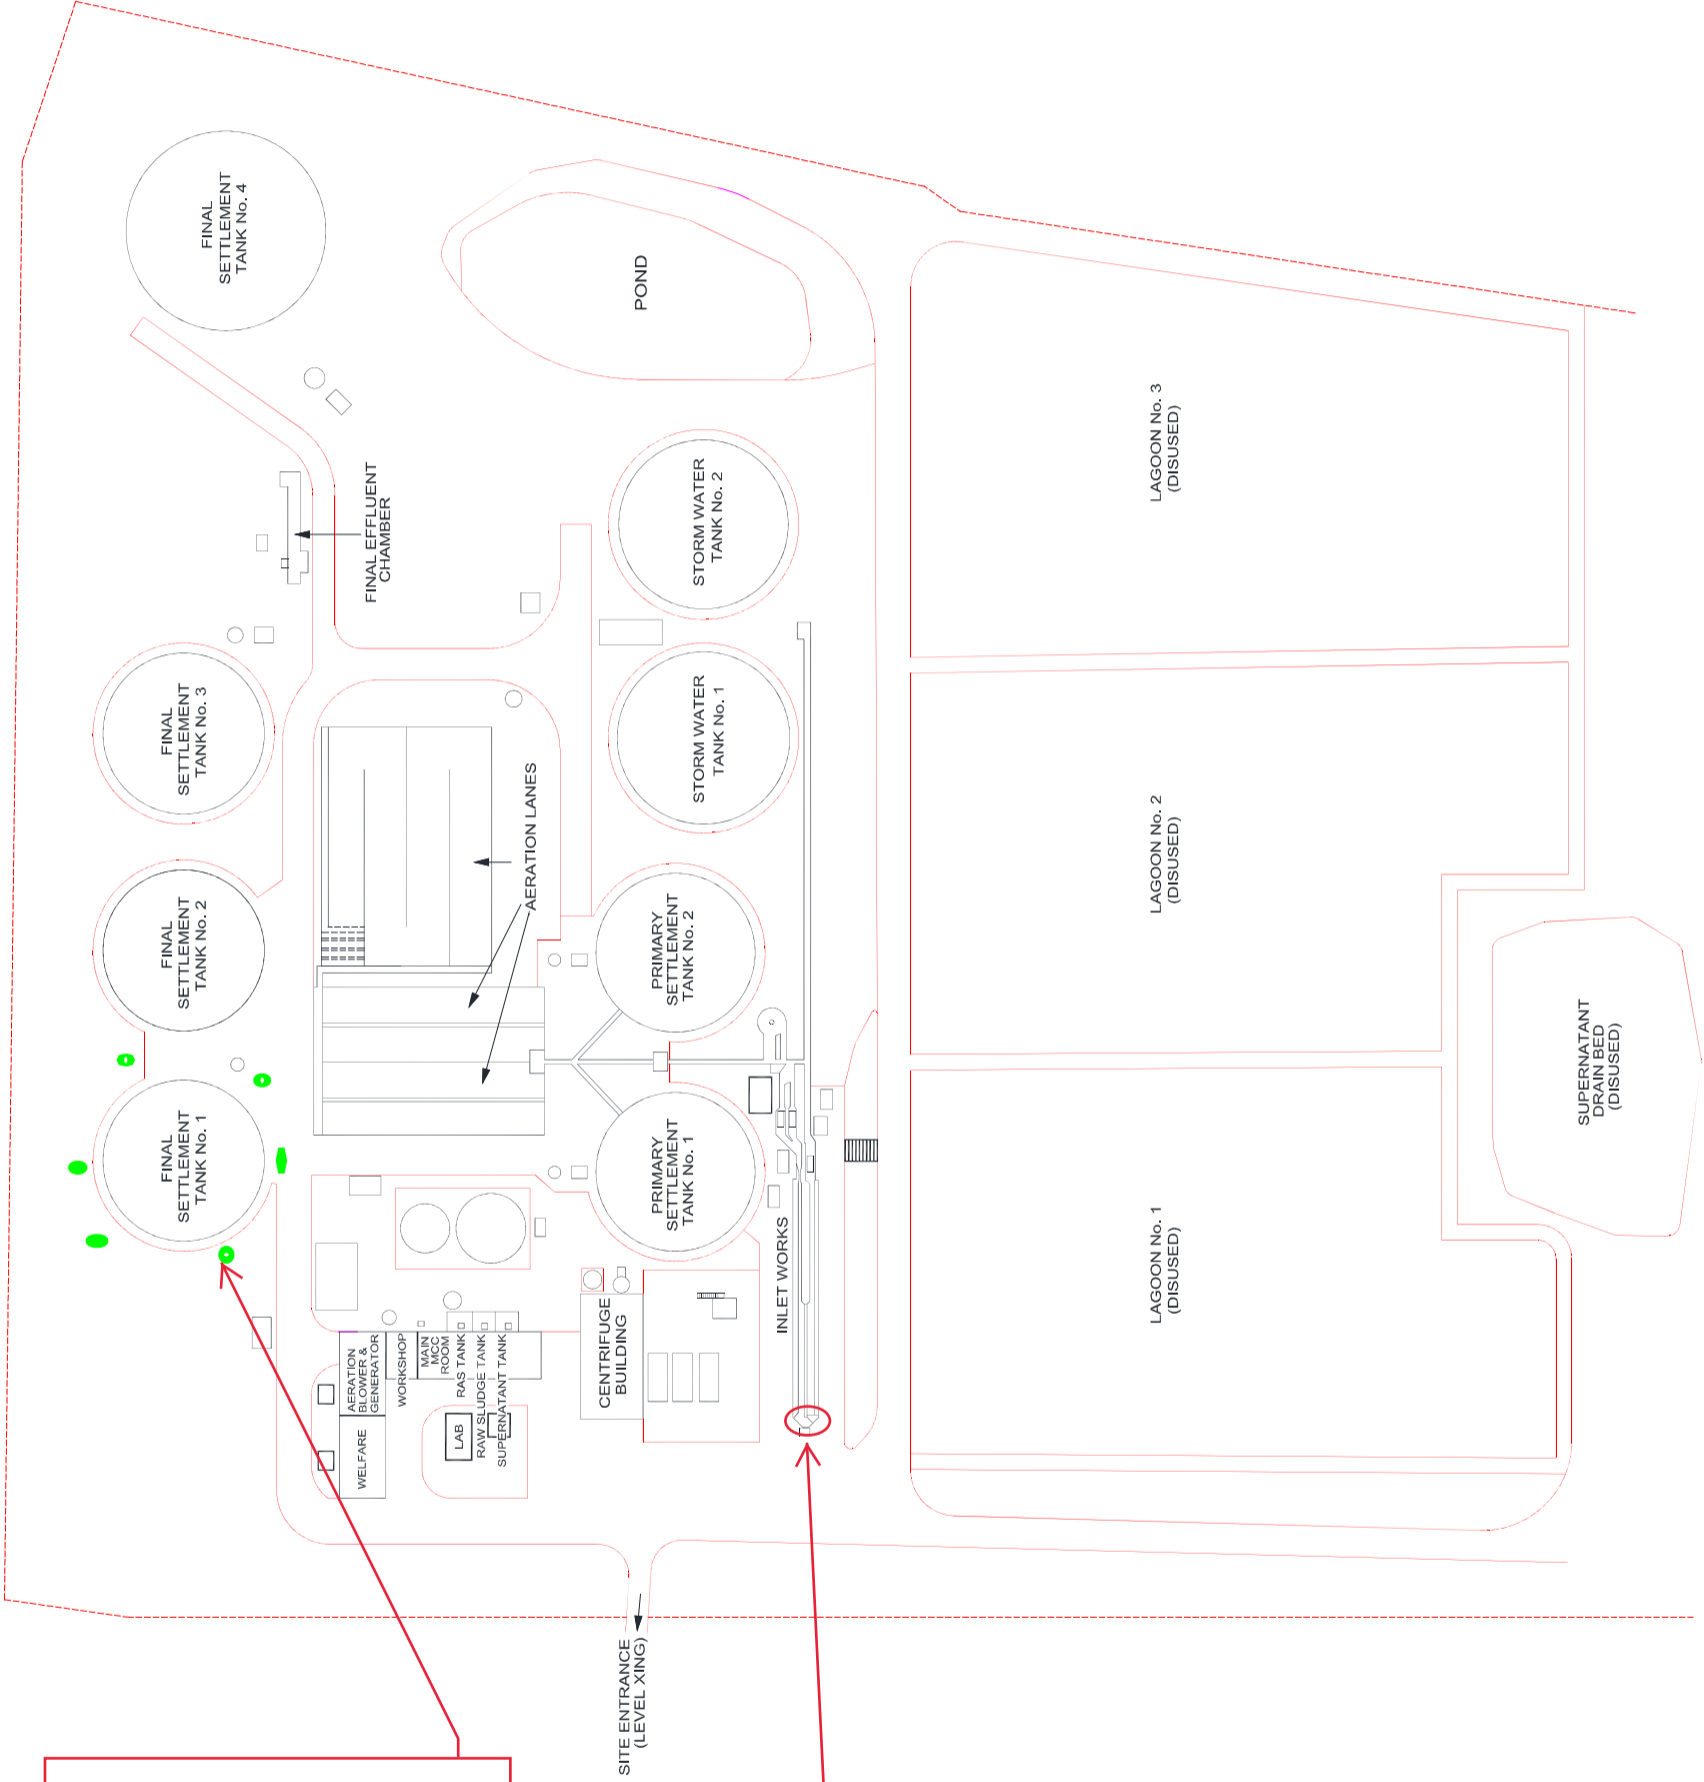

**3.2 Major Flows**

