


DO NOT SCALE FROM THIS DRAWING

IF IN DOUBT ASK

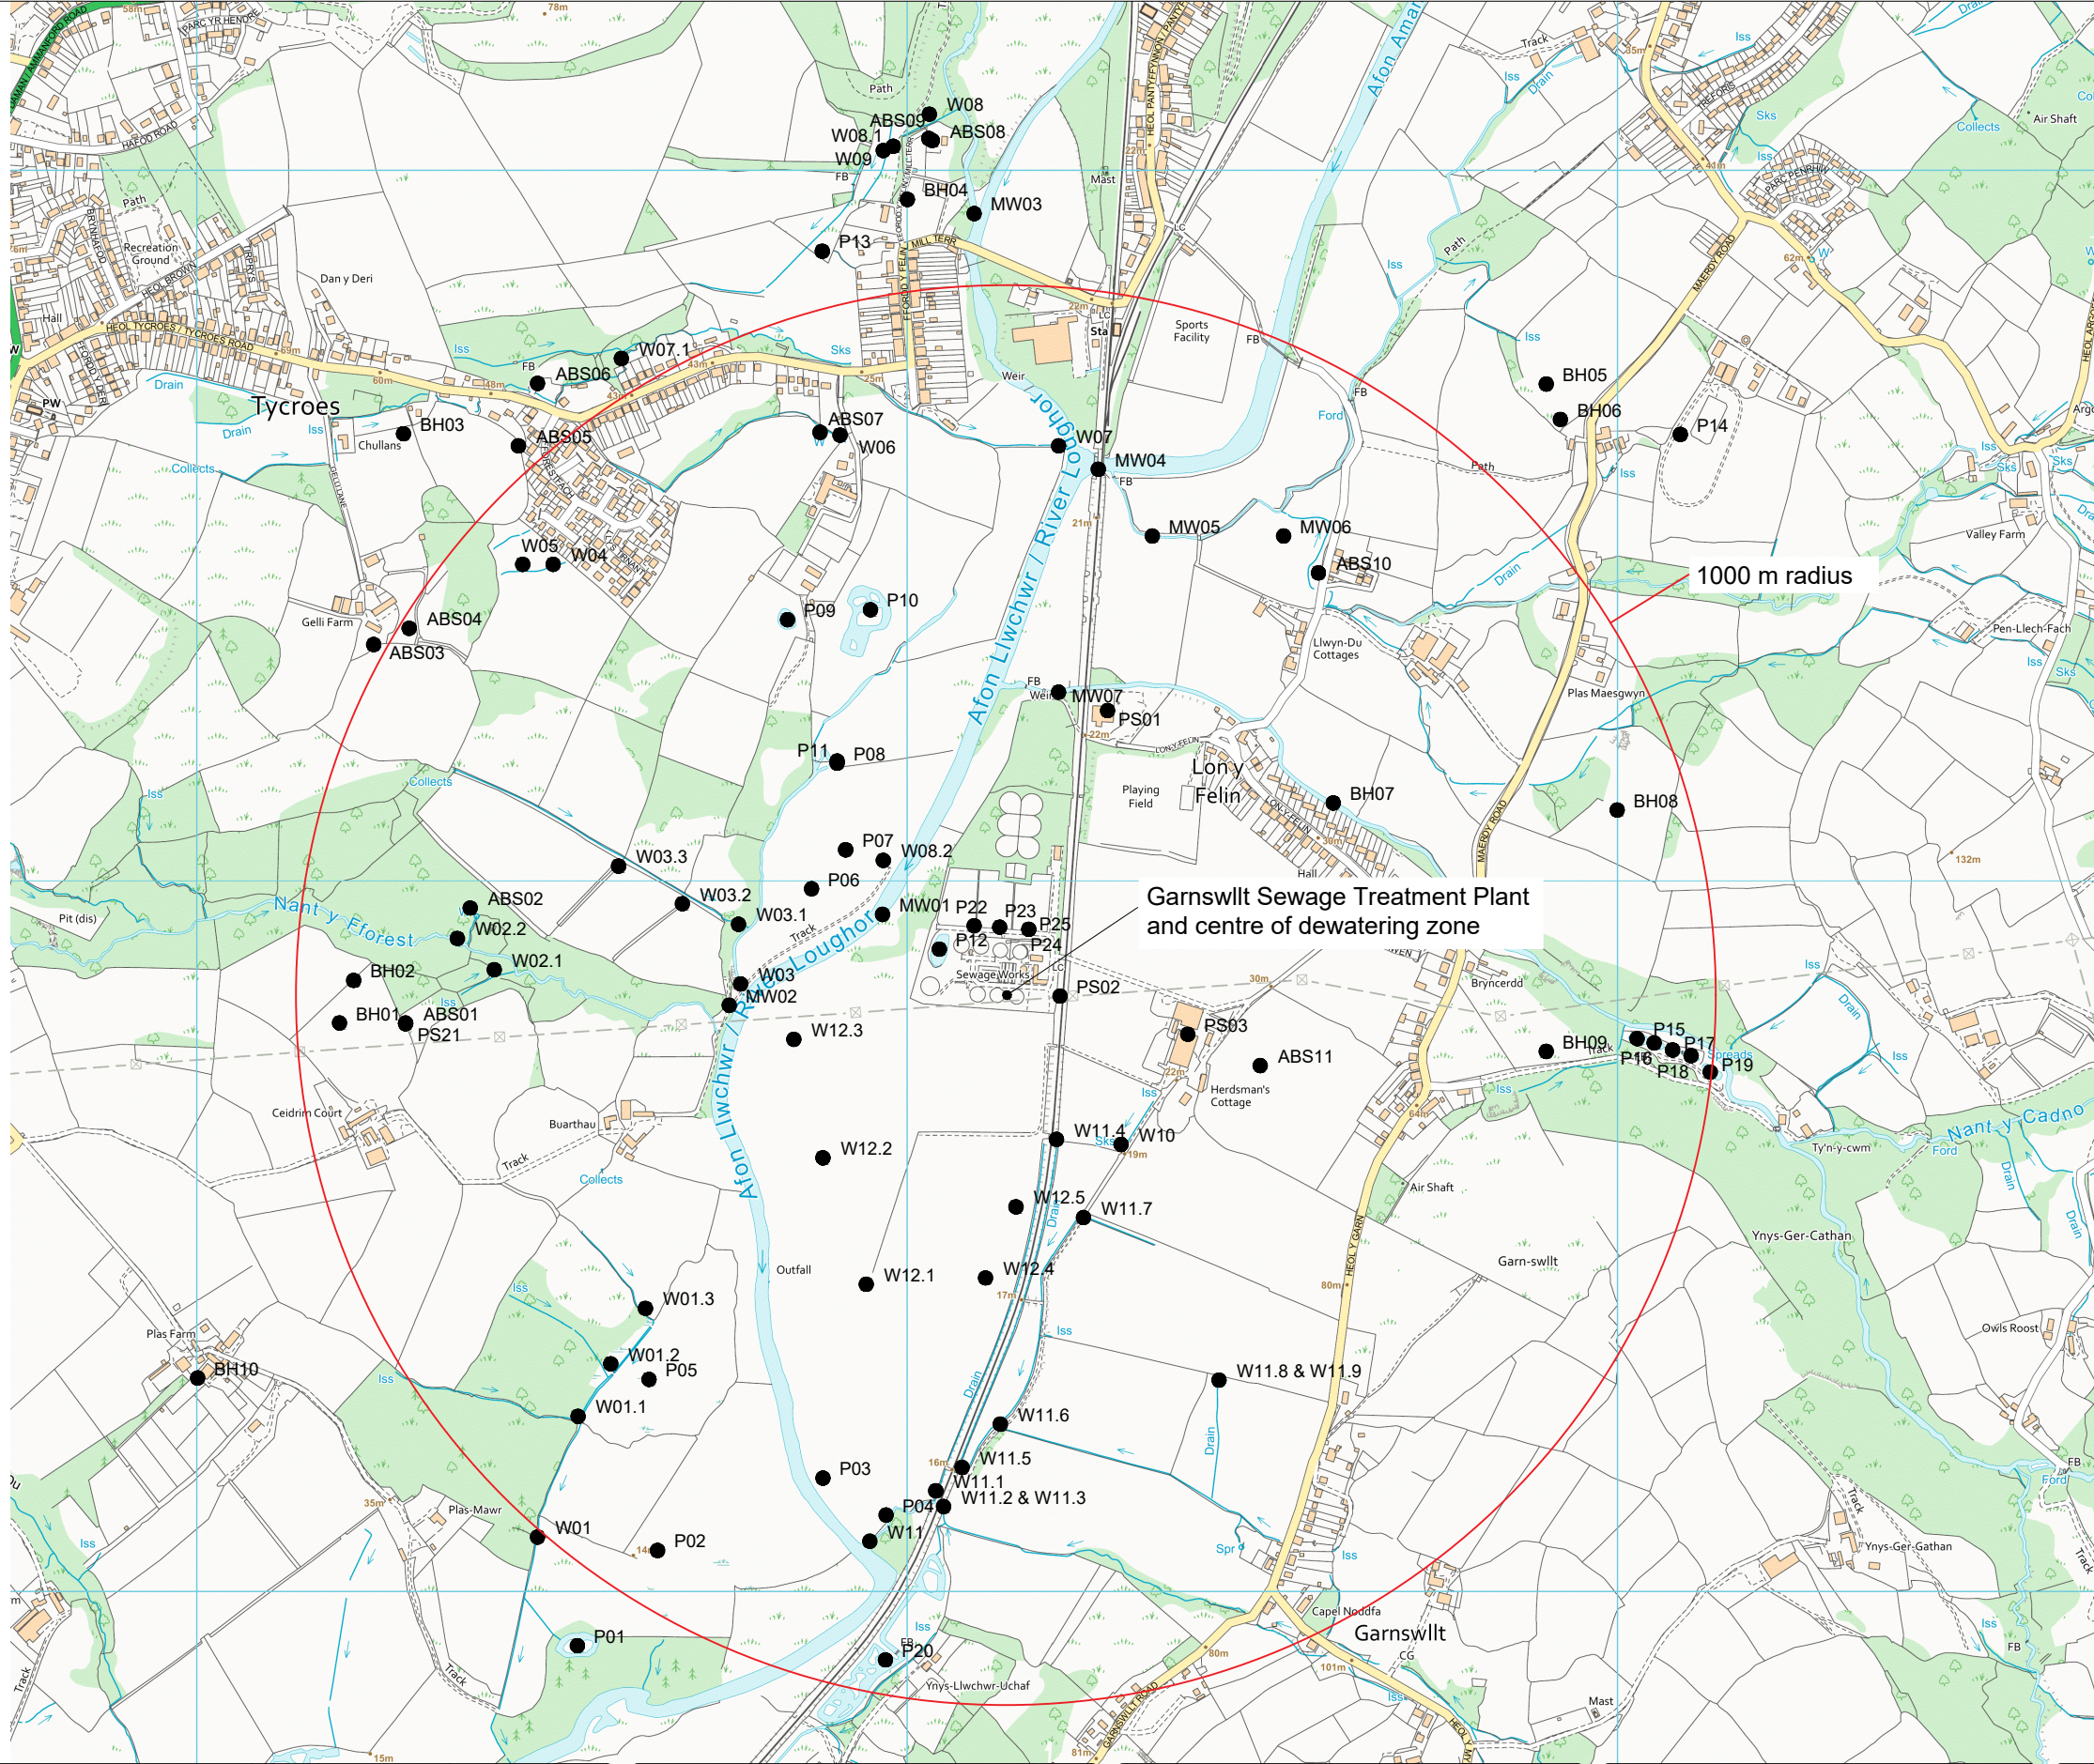

Notes

1. Drawing has been prepared as supplementary information for the Water Features Survey required for the Garnswllt Dewatering Application
2. Map scale is 1:10,000
3. Search area for the water features survey is 1000 m radius from the dewatering zone
4. Drawing to be read in conjunction with Report No. 300392-DEL-XXX-RP-00001
5. Centre of dewatering zone;
Grid Reference: SB62139 09839
Grid Reference (6 figure): SN621098
X (Easting): 262139
Y (Northing): 209839

Crown Copyright and database rights 2021. Ordnance Survey License Number 100048957.

P01	First Issue	NH	SMM	CH	PT	02/07/2021
Revision	Description	Designed	Drawn	Checked	Approved	Date

Client

Originator

**MORGAN
SINDALL**
ENGINEERING
SOLUTIONS

Morgan Sindall Engineering Solutions
Corporation Street Rugby Warwickshire CV21 2DW
T 01788 538731 morgansindall.com

Drawing Title

Water Features Survey

Project

Garnswllt

Drawing Number

300392-DEL-XXX-DR-00001

Revision

P01

Scale

N.T.S

Original Size

A3

Drawing Status

Preliminary

© Copyright

All rights reserved. The information contained on this drawing is protected by copyright. No part of it may be used or reproduced for any purpose.