



SECTION A-A
SCALE 1:25

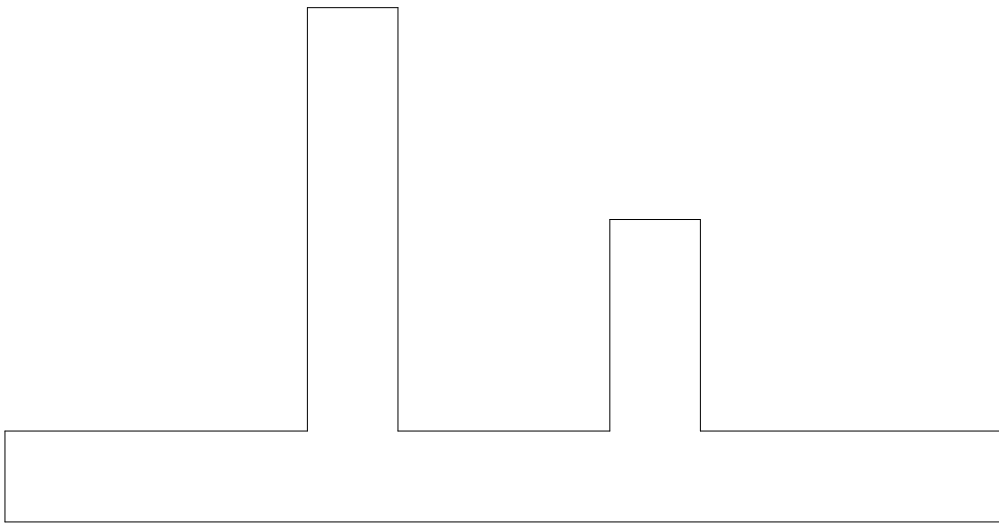


SECTION B-B
SCALE 1:25



SECTION C1-C1
SCALE 1:25

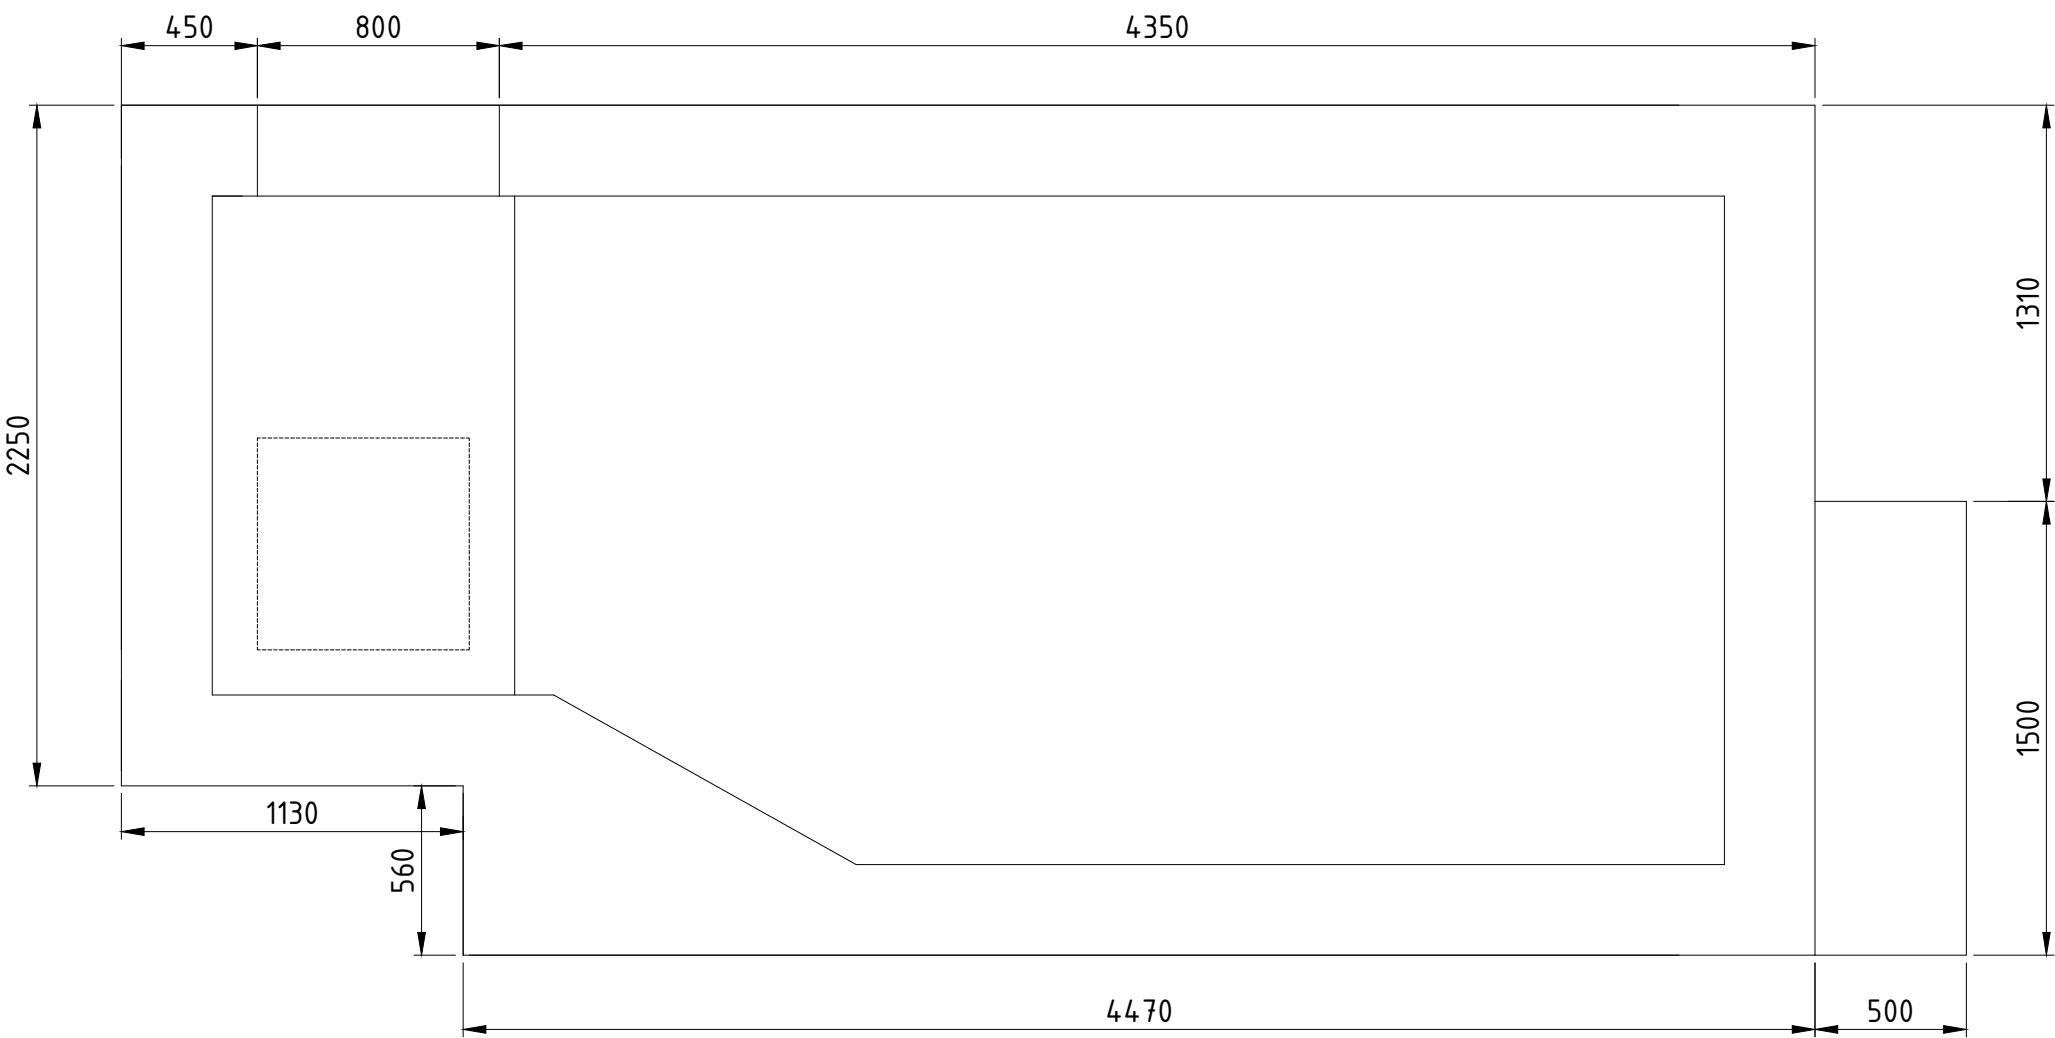

SECTION C2-C2
SCALE 1:25

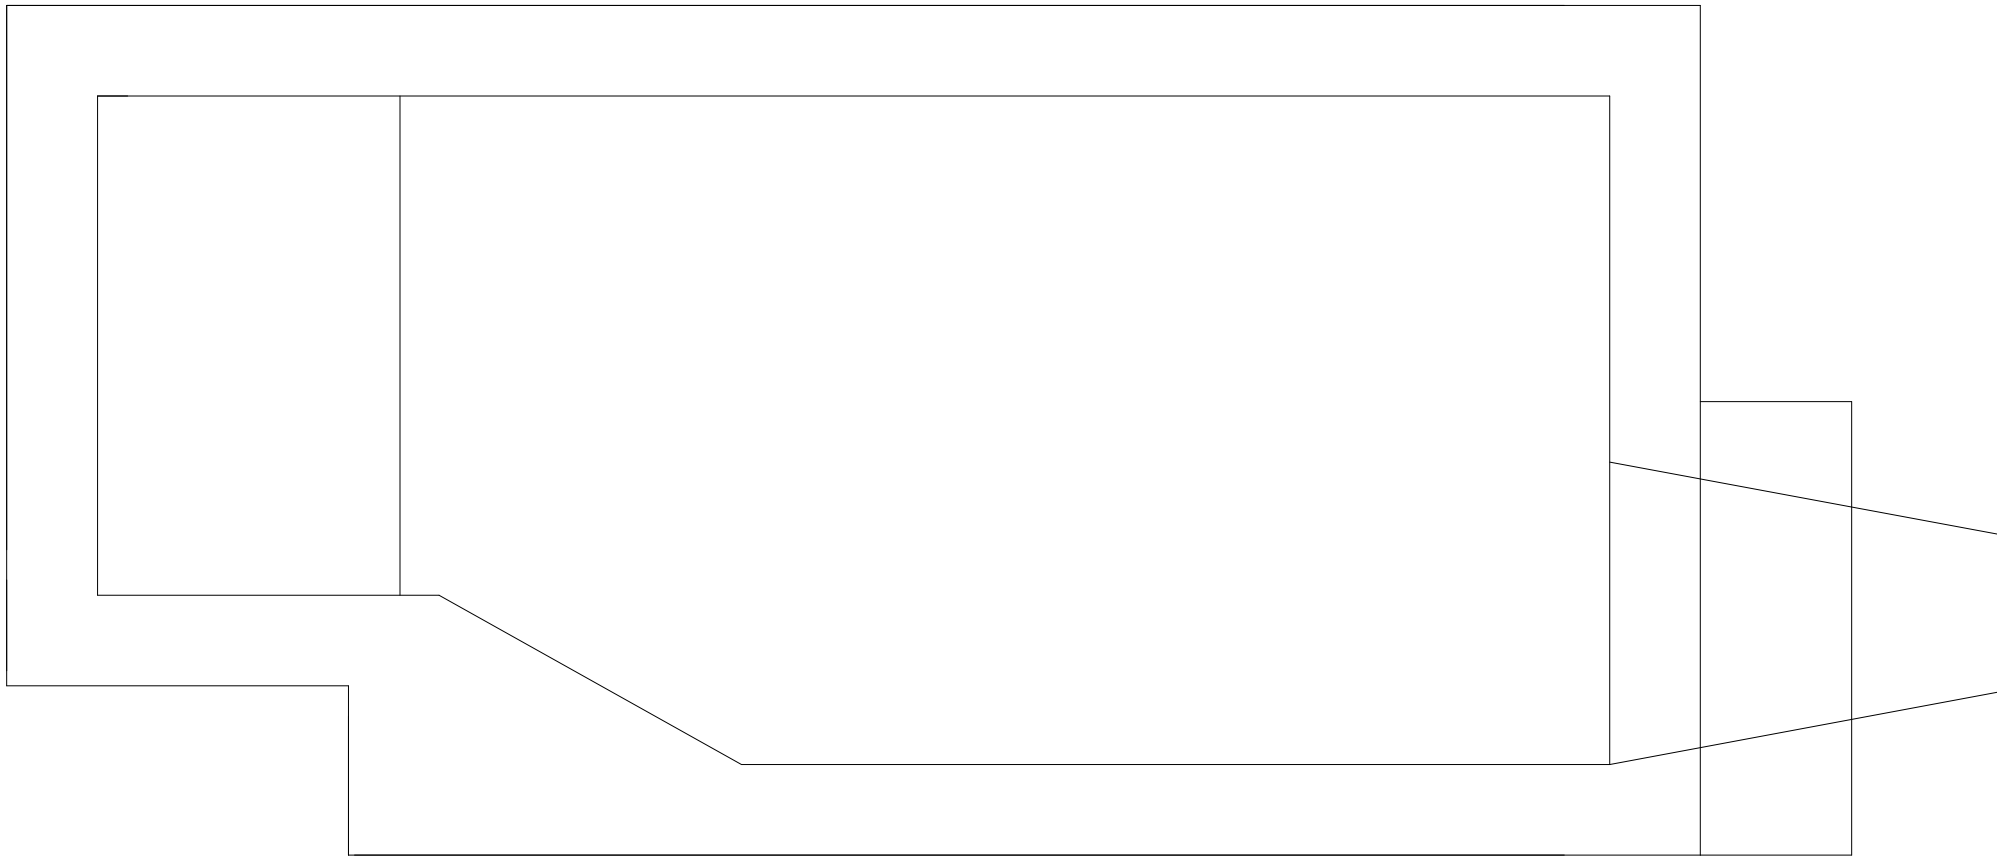

SECTION D-D
SCALE 1:25

DRAWING TITLE: <div>INTAKE STRUCTURE GENERAL ARRANGEMENT SECTIONS</div>		FIRST ISSUE		<div>Notes;</div> <div>1. DO NOT SCALE IF IN DOUBT ASK, ALL DIMENSIONS IN mm UNLESS OTHRWISE NOTED.</div> <div>2. REFER TO DRG No. - 19_009_DRG_101,102,104&105 FOR FURTHER DETAILS.</div>												CAD	A1	SHEET No: 3	No OF SHEETS: 5	
SITE: GALEDFFRWD																SCALE: AS SHOWN @ A1				
DRAWING No: 19_009_DRG_103		ISSUE: P01	DRAWN: AL	APPD: <div></div>	DATE: 27/08/21															
		FOR INFORMATION				FOR COMMENT														