


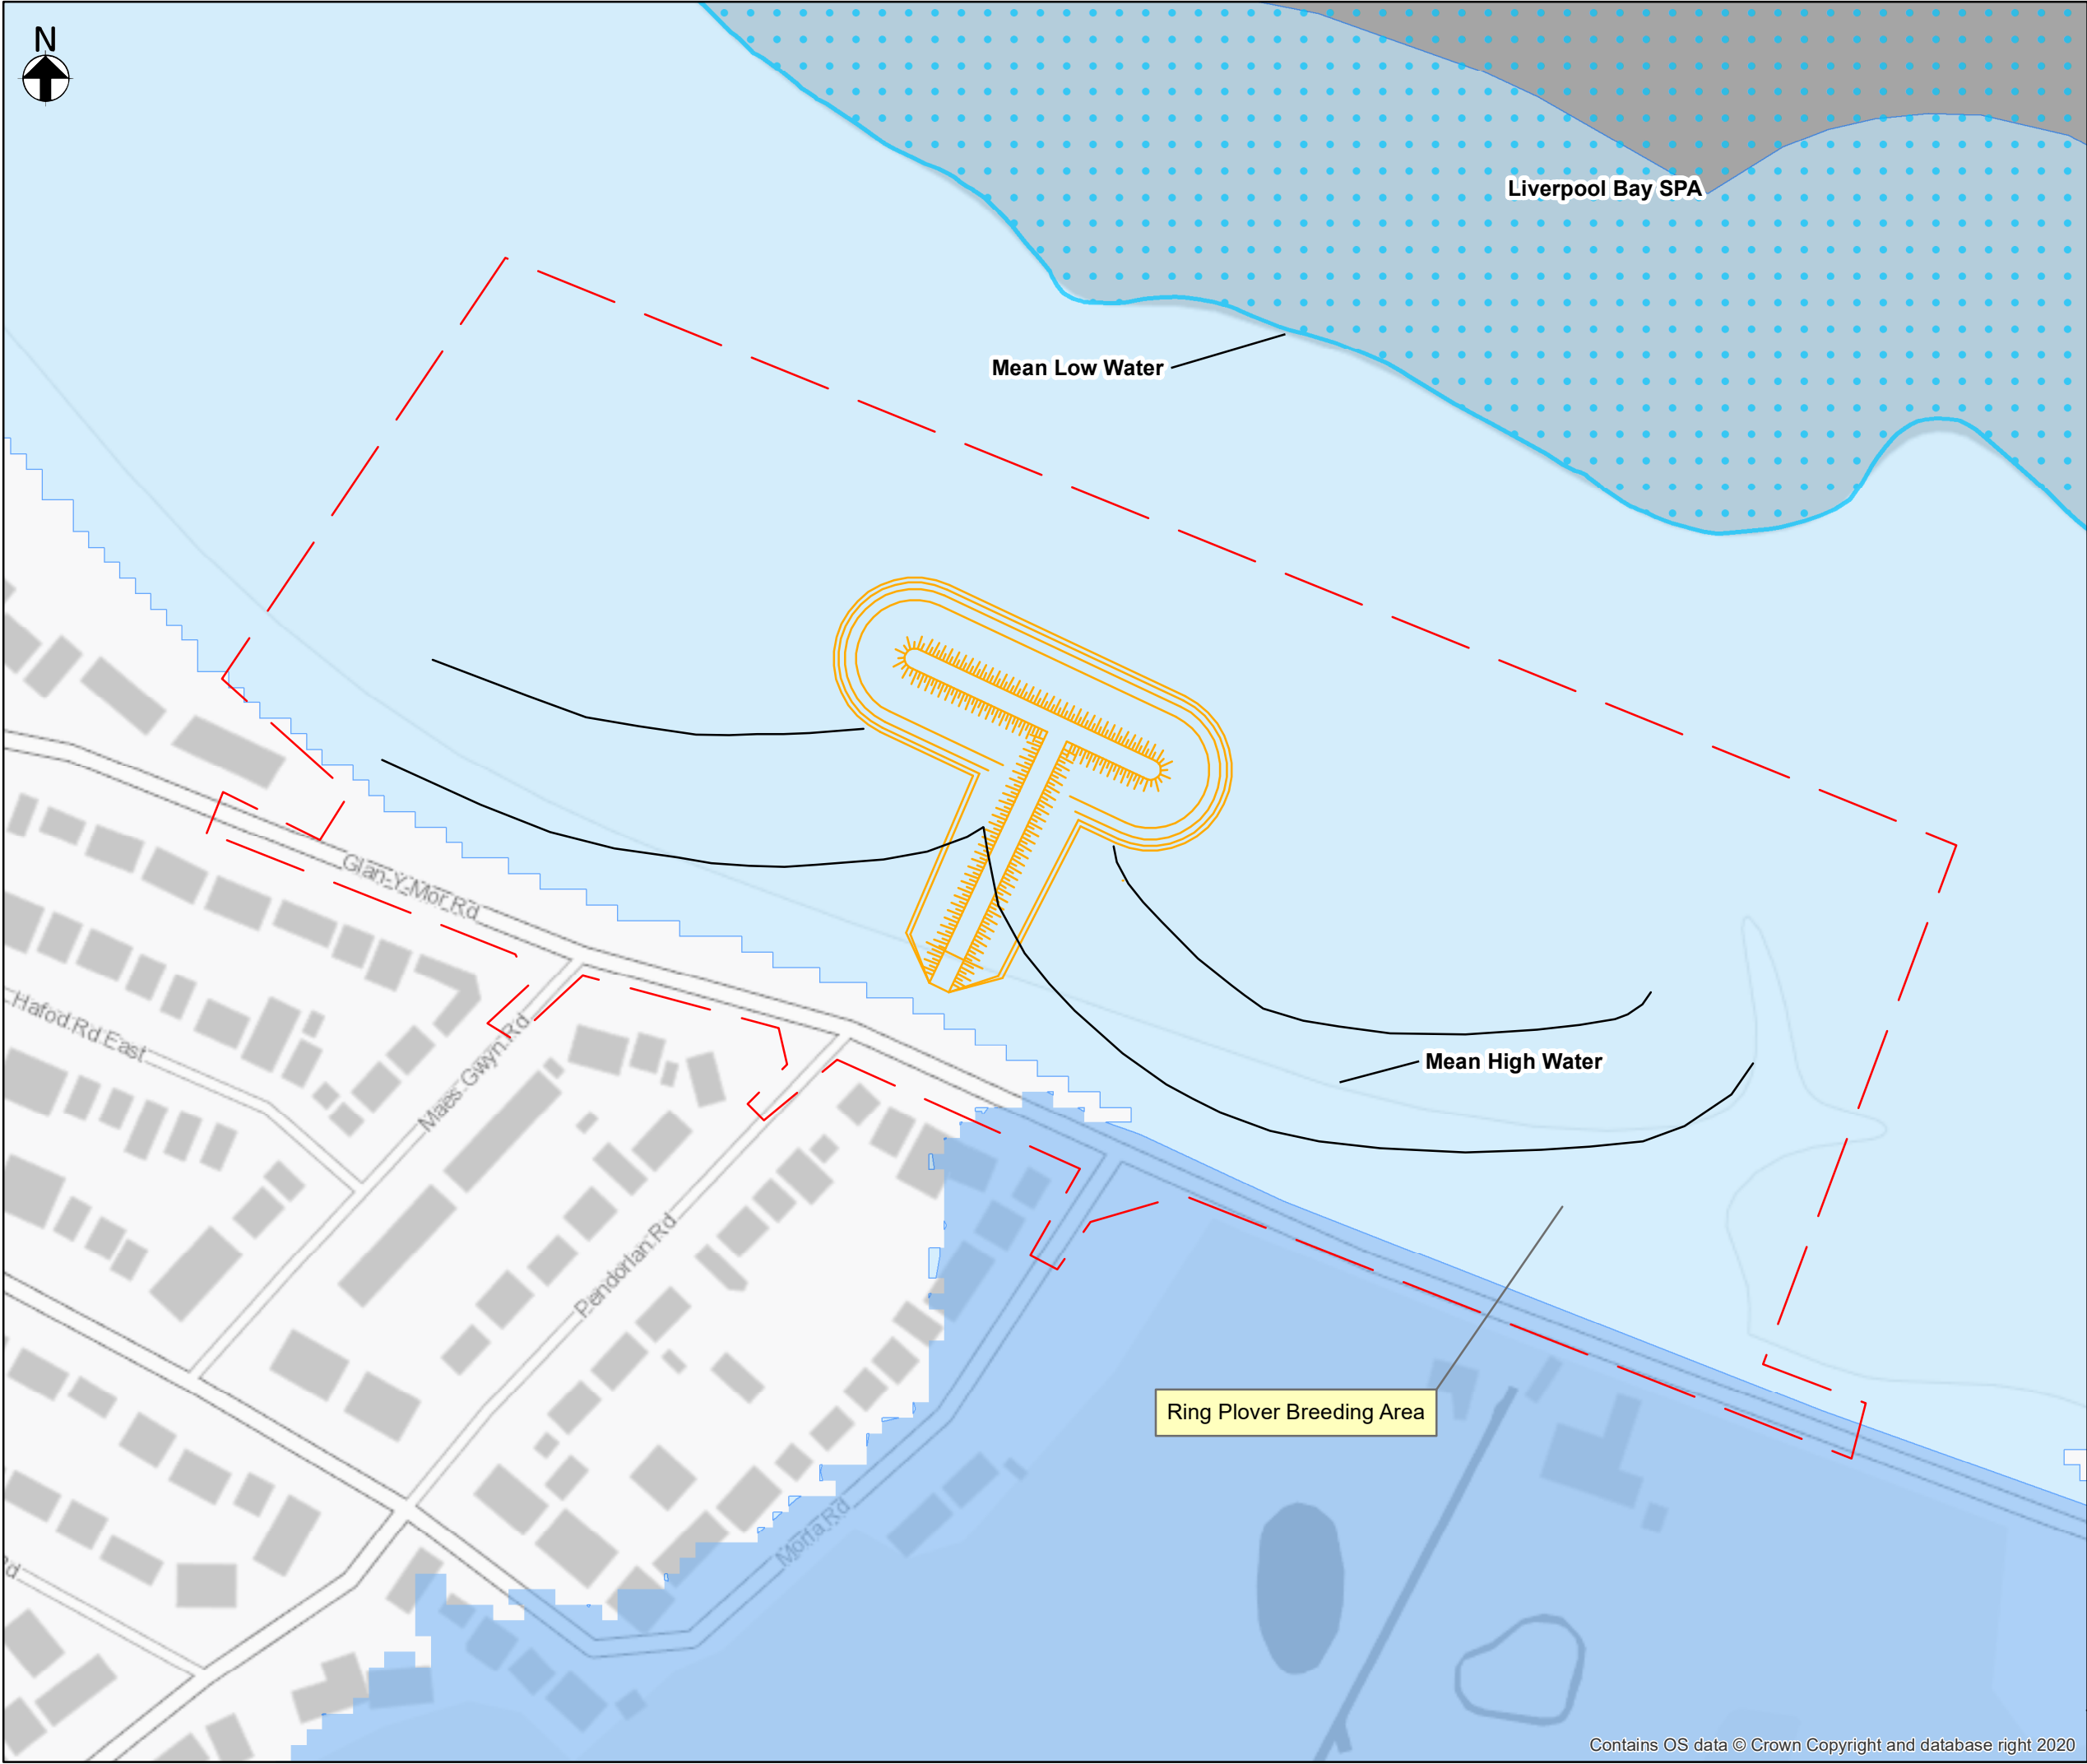

A3

LEGEND

Beach_Nourishment_Outline

Groyne_Outline

Works Area

Special Protection Area (SPA)

TAN15 Flood Zone C2

TAN15 Flood Zone C1

012.5255075100

Metres

P1	2021-01-04	IM	FOR INFORMATION	GM	RC	2021-01-05
Rev.	Date.	Drawn	Description.	Chkd.	Appd.	Date.


ARUP

Project Name.			PENRHYN BAY		
Drawing Title.			ENVIRONMENTAL CONSTRAINTS PLAN		
Suitability.			FOR INFORMATION		
			Suitability Code. S1		
Originator		IM	Designer		GM
			Date.		2021-01-04
Internal Project Number		274649	Scale		1:2,000
			Rev.		P1
Drawing Number.					
003					

Contains OS data © Crown Copyright and database right 2020

THIS MAP IS BASED UPON THE ORDNANCE SURVEY MATERIAL WITH THE PERMISSION OF THE CONTROLLER OF HER MAJESTY'S STATIONARY OFFICE. © CROWN COPYRIGHT 2015 LICENCE NUMBER

\\global\europa\Cardiff\Jobs\274000\274949-004 Internal Project Data\4-80 GIS\4-84 Map Documents\ENV_Environment\Penrhyn_Env_Constraints_Map_Dec2020.mxd

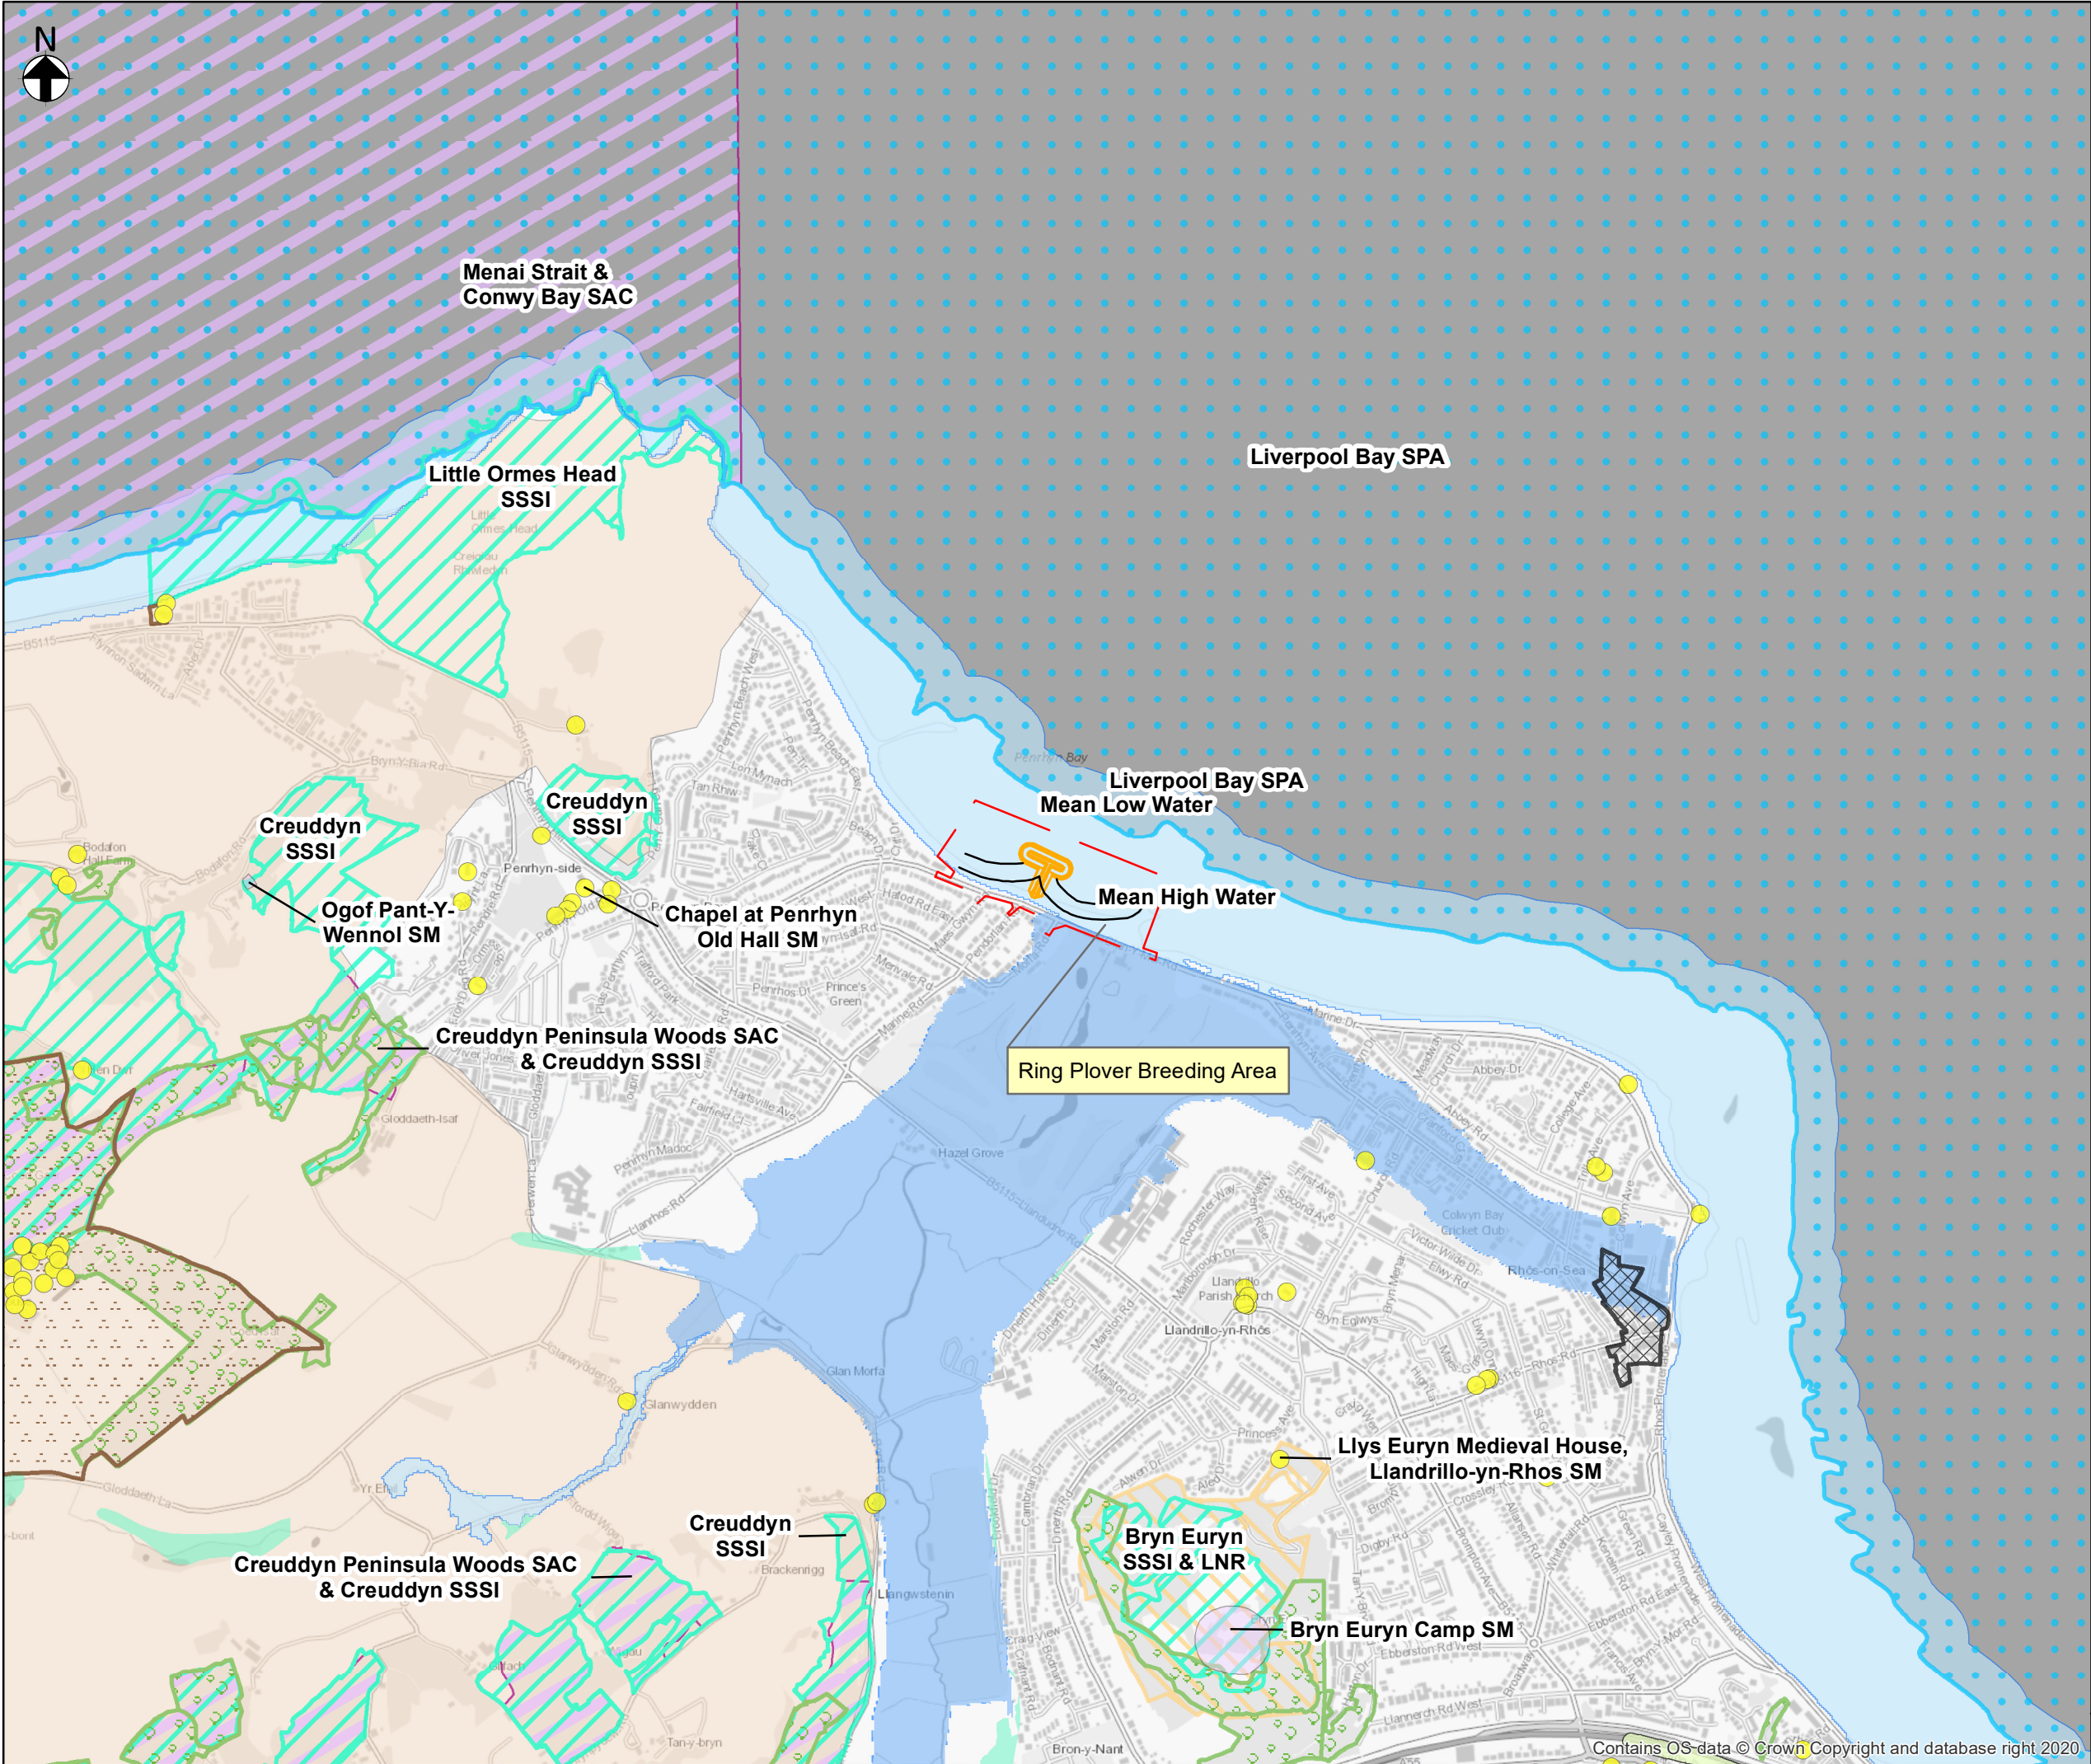

Beach_Nourishment_Outline

Groyne_Outline

Works Area

Listed Buildings

Conservation Area (CA)

Scheduled Monument

Registered Park & Garden

Ancient Woodland

Noise Priority Area (NPA)

Special Protection Area (SPA)

Sites of Special Scientific Interest (SSSI)

Local Nature Reserve (LNR)

Special Area of Conservation (SAC)

TAN15 Flood Zone C2

TAN15 Flood Zone C1

TAN15 Flood Zone B

Historic Landscape

095190380570760

Metres

P1	2021-01-04	IM	FOR INFORMATION	GM	RC	2021-01-05
Rev.	Date.	Drawn	Description.	Chkd.	Appd.	Date.

ARUP

Project Name:

PENRHYN BAY

Drawing Title:

ENVIRONMENTAL CONSTRAINTS PLAN

Suitability.

FOR INFORMATION

Suitability Code.

S1

Originator IM	Designer GM	Date. 2021-01-04
Internal Project Number 274649	Scale 1:15,000	Rev. P1

Drawing Number.

003

Contains OS-data © Crown Copyright and database right 2020.

A3

THIS MAP IS BASED UPON THE ORDNANCE SURVEY MATERIAL WITH THE PERMISSION OF HER MAJESTY'S STATIONARY OFFICE. © CROWN COPYRIGHT 2015 LICENCE NUMBER: 100017448