


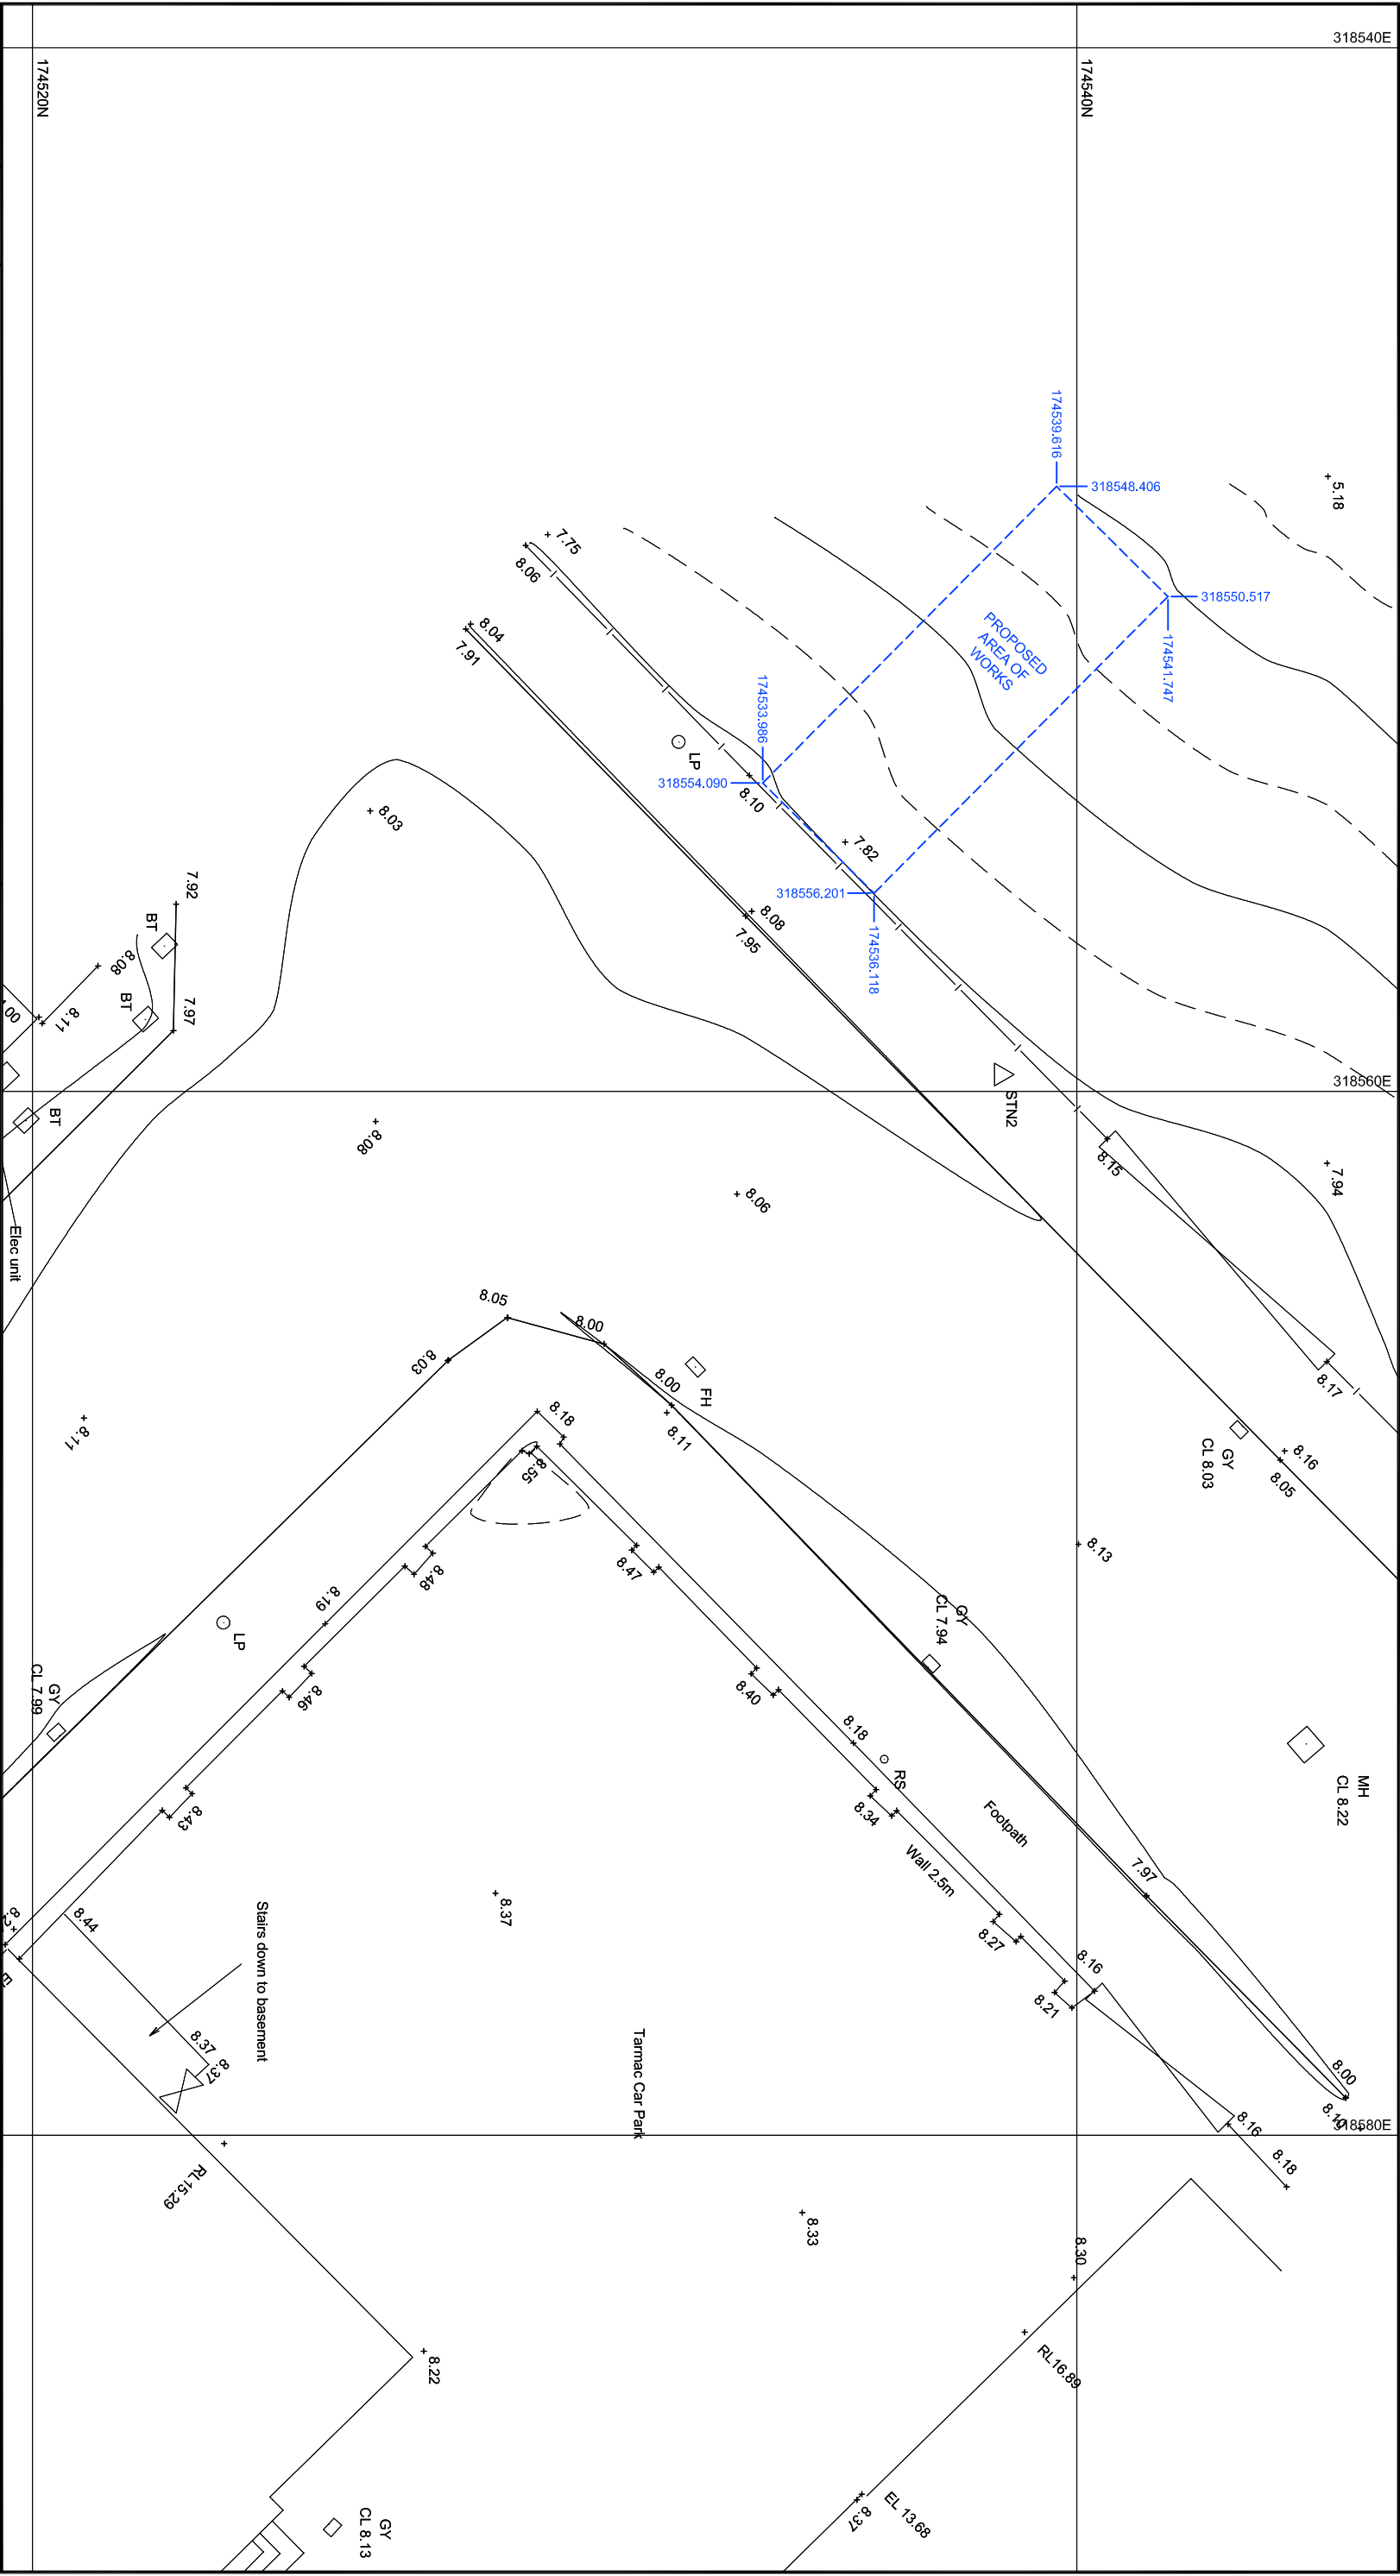

REV.		DATE		DRAWN		REVISION	
-		-		-		-	
DRAWING ISSUE STATUS ☒ PRELIMINARY ISSUE ☐ TENDER ISSUE ☐ CONSTRUCTION ISSUE ☐ DESIGN DEVELOPMENT PRIOR TO TENDER ☐ DESIGN DEVELOPMENT PRIOR TO CONSTRUCTION ☐ AS BUILT ISSUE							
AUSTIN PARTNERSHIP CONSULTING ENGINEERS 11 Drake Walk, Waterfront 2000, Atlantic Wharf, Cardiff, CF10 4AN Tel: (029) 2043 5300 Fax: (029) 2043 5310 email: mail@austinpartnership.co.uk www.austinpartnership.co.uk							
PROJECT : ST. CUTHBERTS REDEVELOPMENT							
TITLE : AREA OF WORKS WITHIN RIVER BANK							
DATE : MAR. 21		DRAWN : JJD		PROJECT No : 19.4389		DRG. No : SK.10	
SCALE : 1:125 (A3)		CHECKED : -				REV : -	