
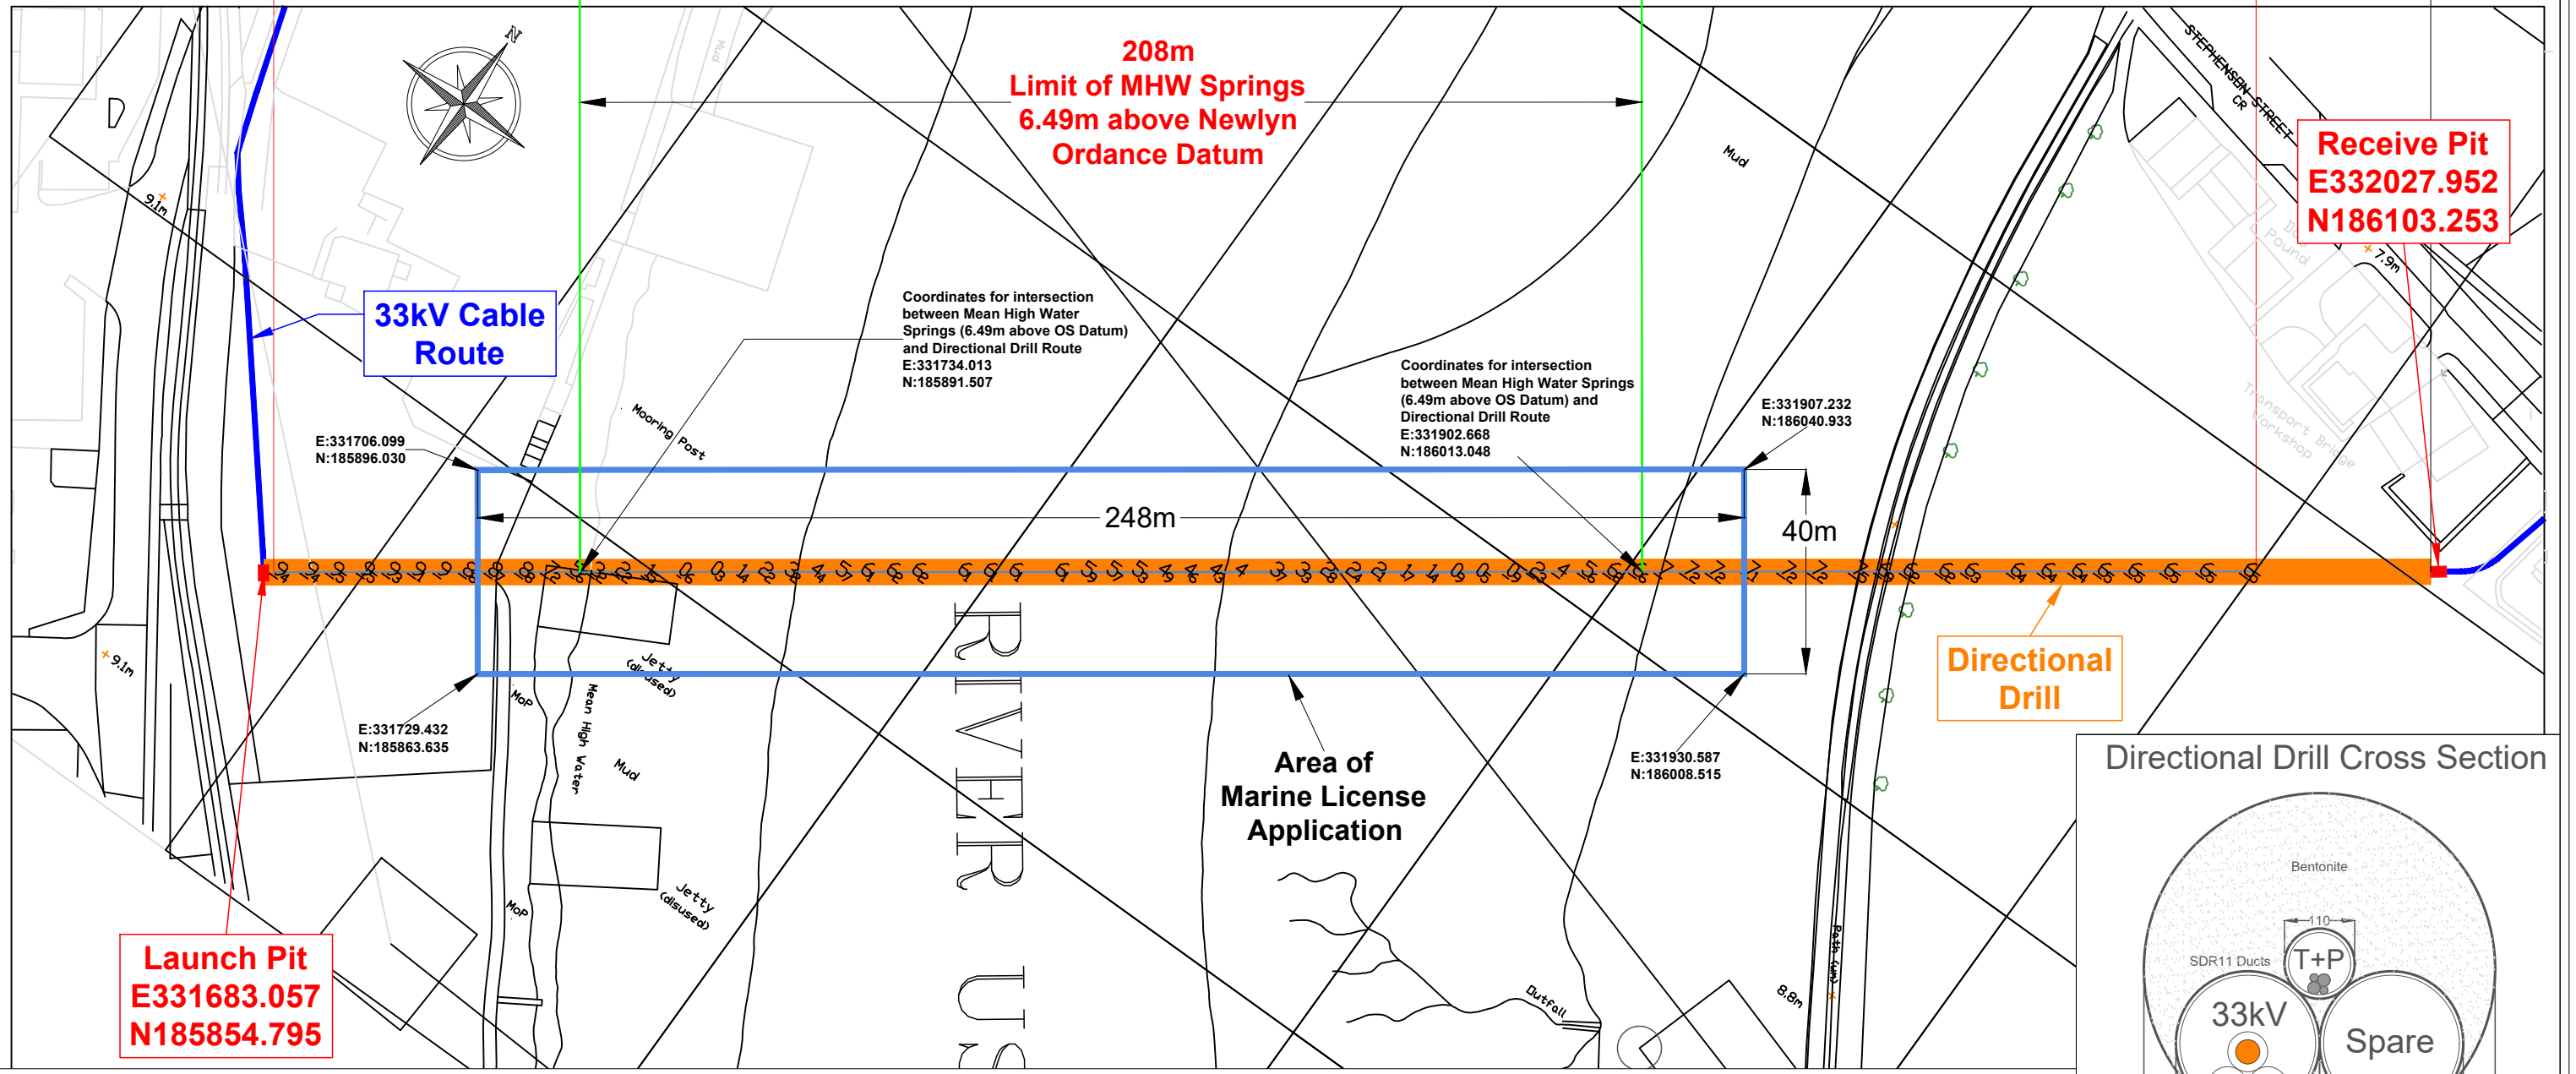
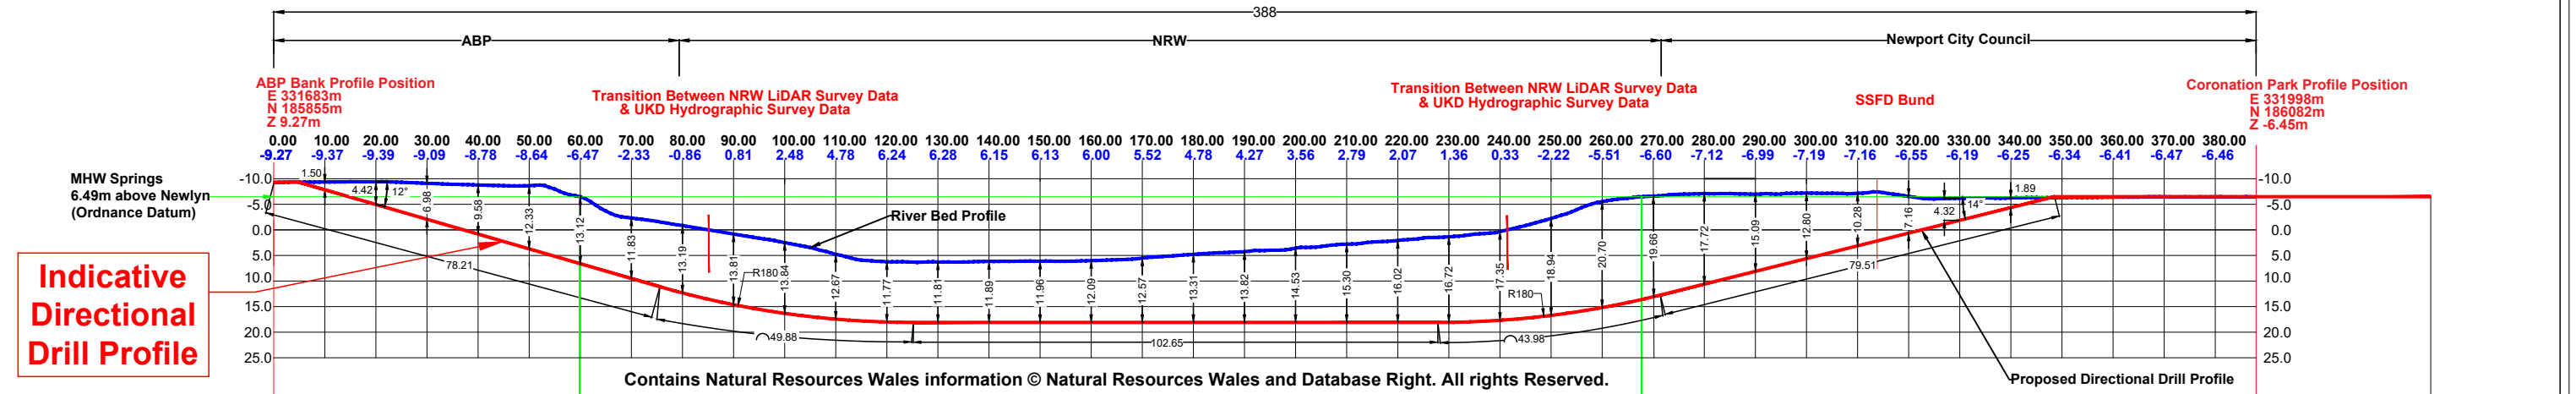


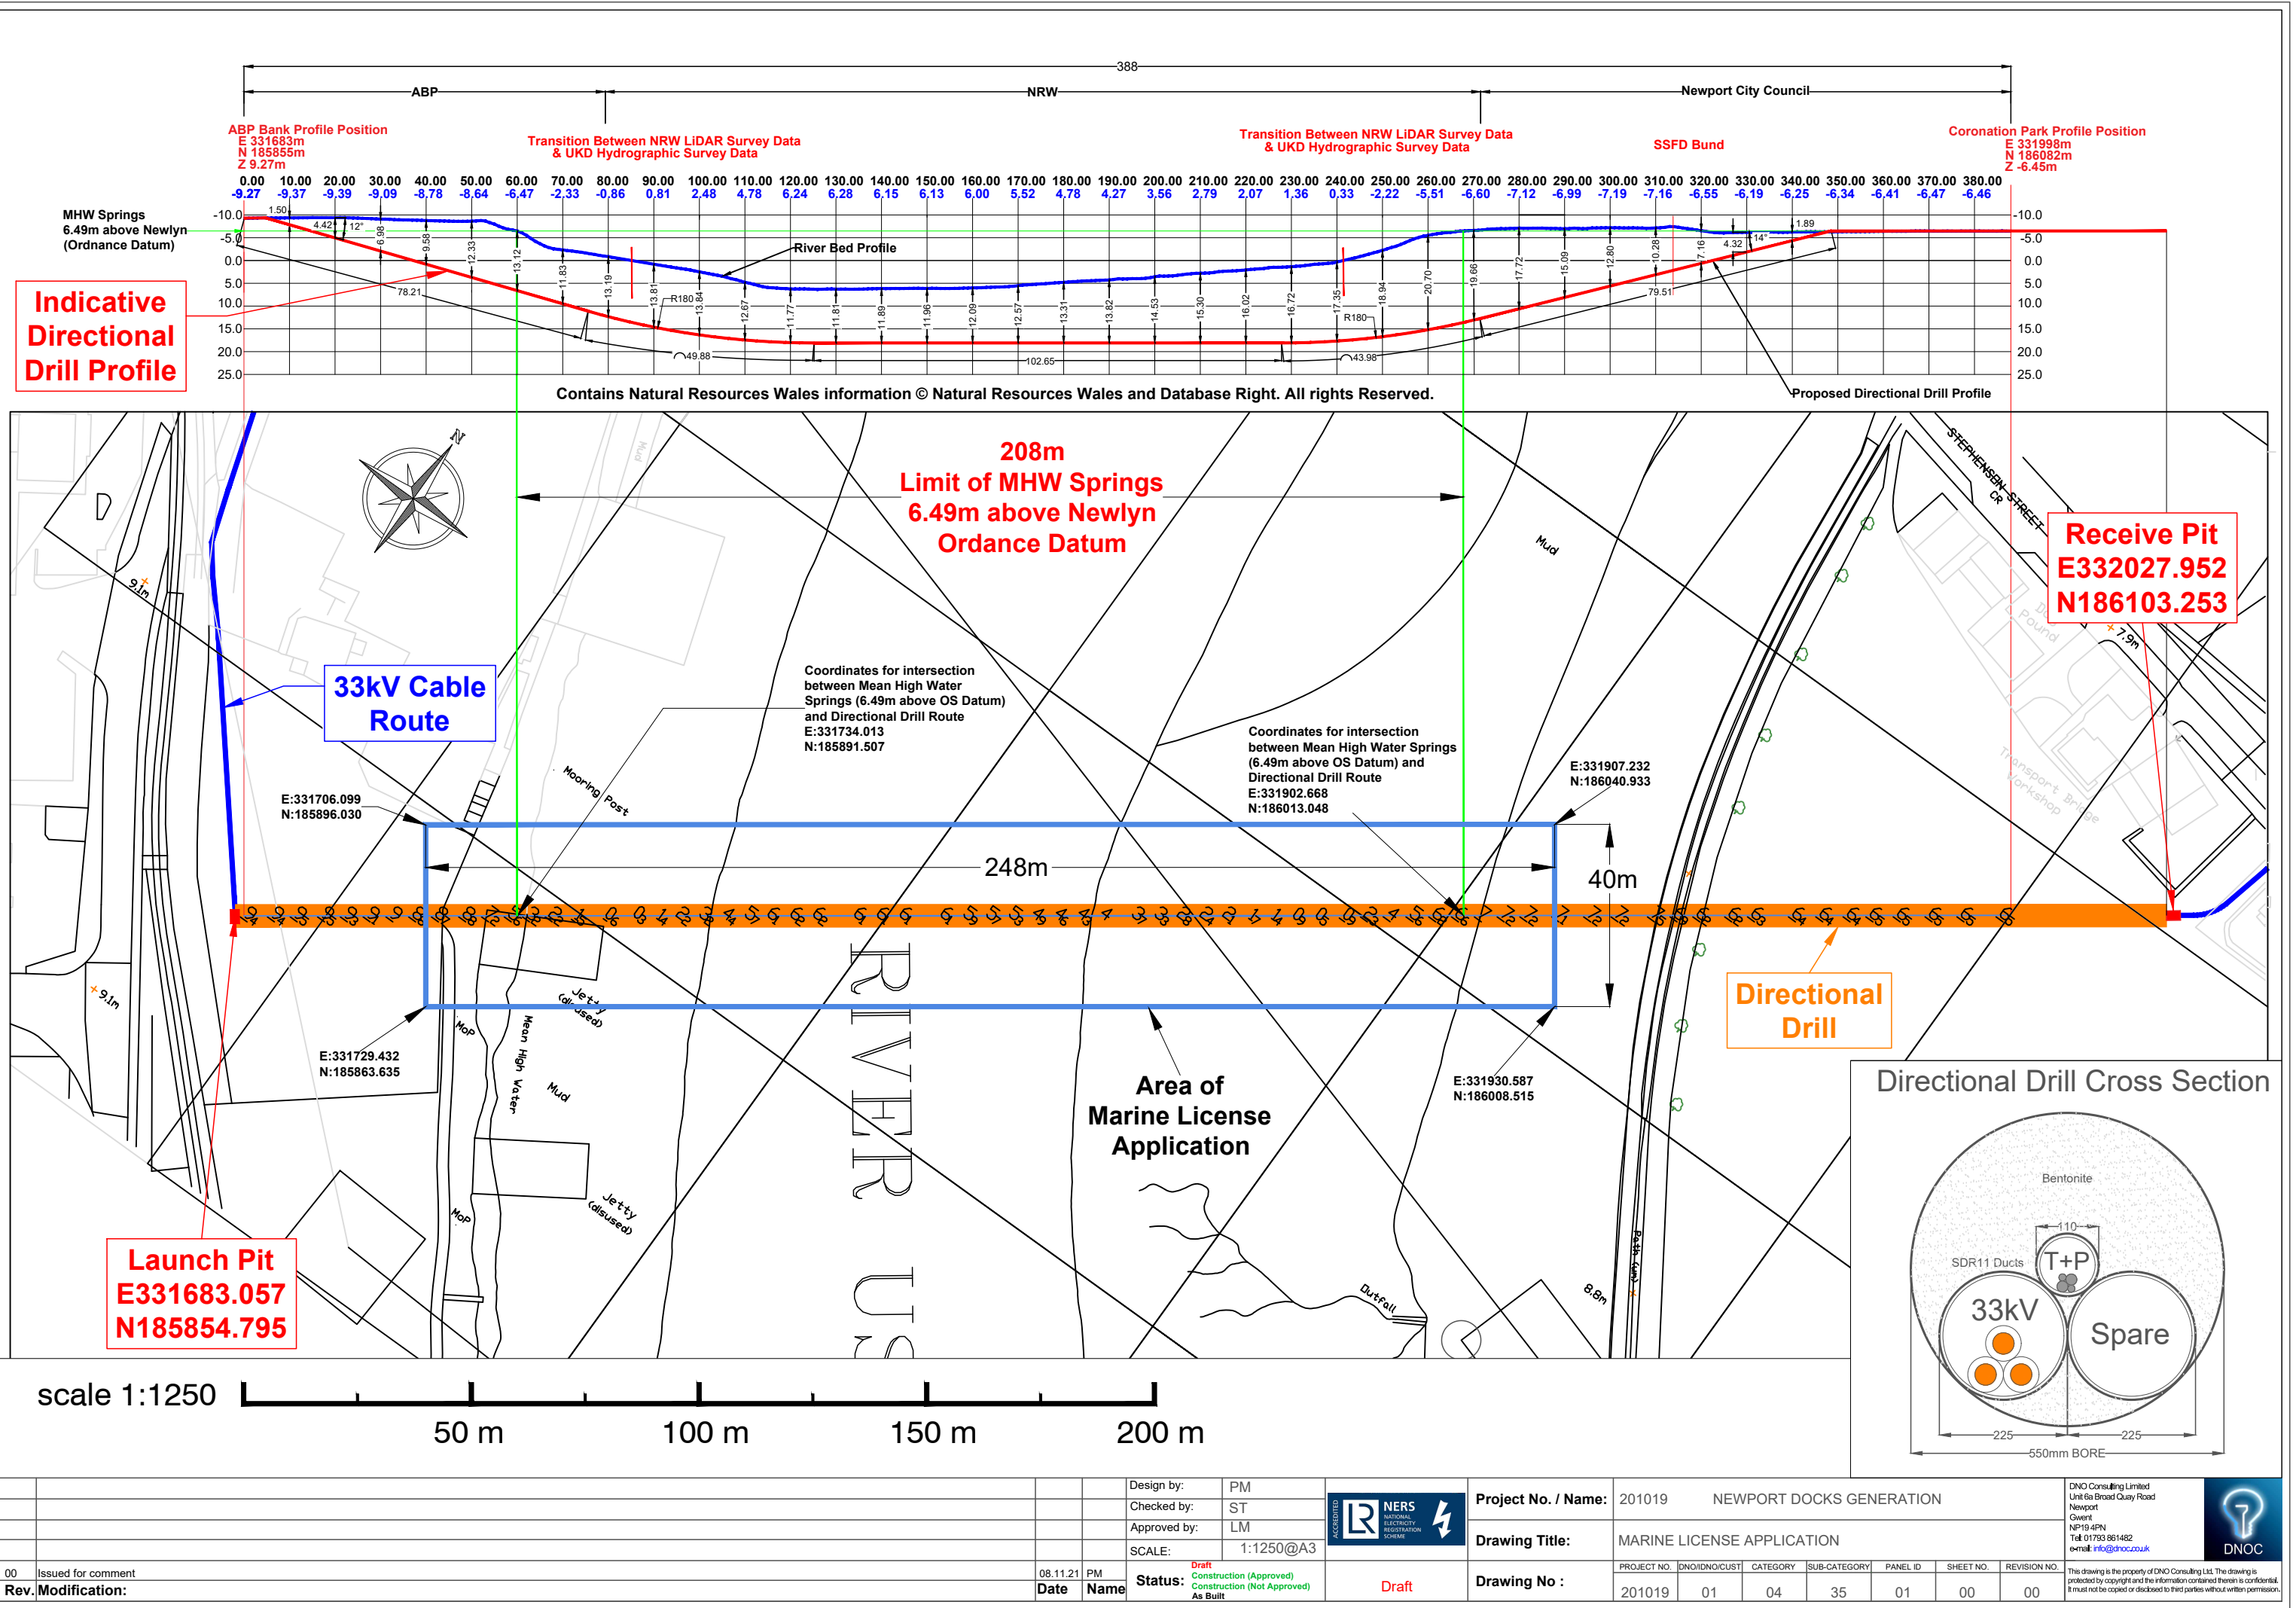

scale 1:1250

50 m

100 m

150 m

200 m

				Design by:	PM		Project No. / Name:		201019 NEWPORT DOCKS GENERATION					DNO Consulting Limited Unit 6a Broad Quay Road Newport Gwent NP19 4PN Tel: 01793 861482 e-mail: info@dnoc.co.uk		
				Checked by:	ST		Drawing Title:		MARINE LICENSE APPLICATION							
				Approved by:	LM		Drawing No :		PROJECT NO.	DNO\IDNO\CUST	CATEGORY	SUB-CATEGORY	PANEL ID	SHEET NO.	REVISION NO.	
				SCALE:	1:1250@A3		201019		01	04	35	01	00	00		
00	Issued for comment			08.11.21	PM	Draft Construction (Approved) Construction (Not Approved) As Built	Draft	This drawing is the property of DNO Consulting Ltd. The drawing is protected by copyright and the information contained therein is confidential. It must not be copied or disclosed to third parties without written permission.								
Rev.	Modification:			Date	Name											