


LEGEND

ENVIRONMENTAL PERMIT
BOUNDARY

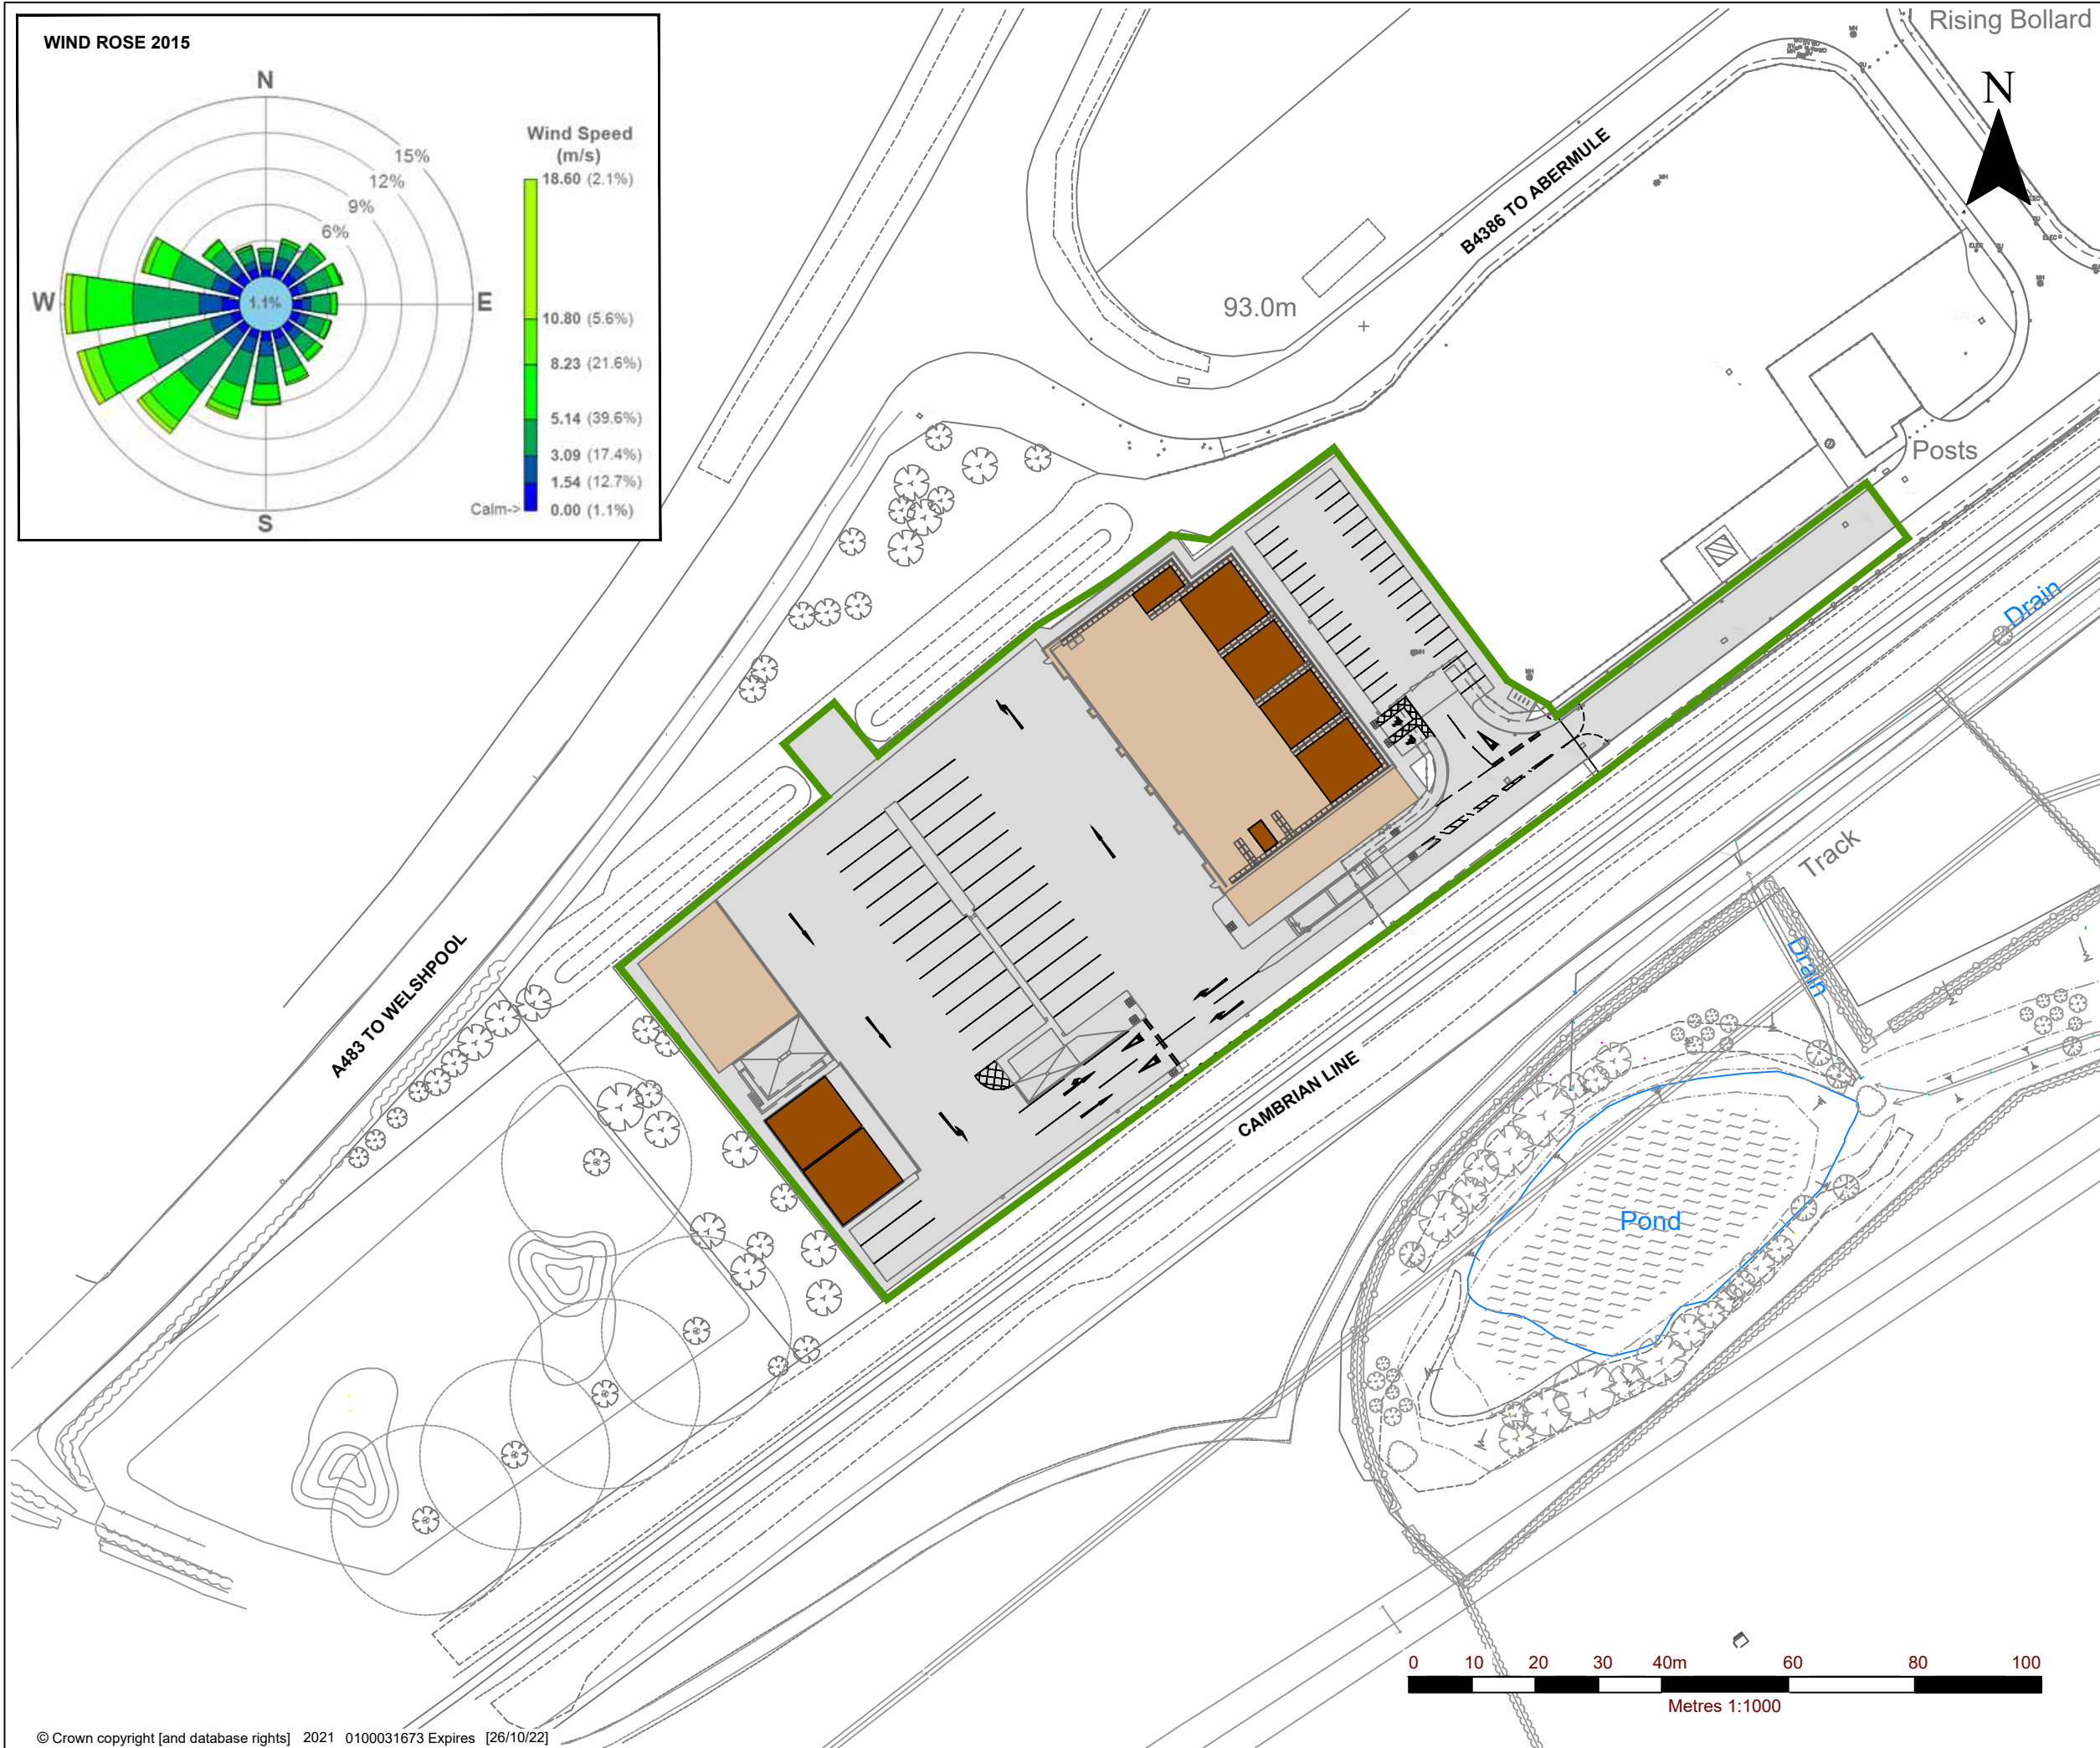

3RD FLOOR
THE BREW HOUSE
JACOB STREET
BRISTOL, BS2 0EQ
T: 01179 064280
www.slrconsulting.com

NORTH POWYS BULKING FACILITY
ENVIRONMENTAL PERMIT
APPLICATION
ENVIRONMENTAL PERMIT
BOUNDARY
DRAWING 004

Scale 1:1000 @ A3 Date OCTOBER 2021

00798.00038.13.004.2_ENV_PERM_BDY.dwg

© Crown copyright [and database rights] 2021 0100031673 Expires [26/10/22]

© This drawing and its content are the copyright of SLR Consulting Ltd and may not be reproduced or amended except by prior written permission. SLR Consulting Ltd accepts no liability for any amendments made by other persons.