

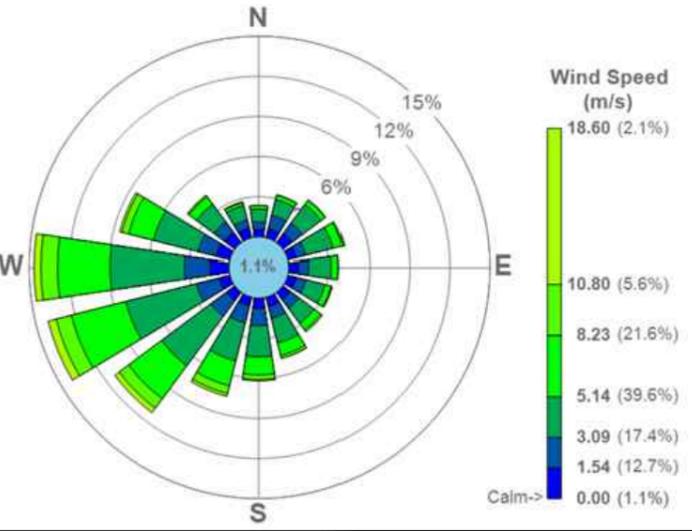


WIND ROSE 2015

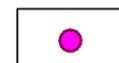

LEGEND

-  ENVIRONMENTAL PERMIT BOUNDARY
-  VISUAL DUST MONITORING POINT

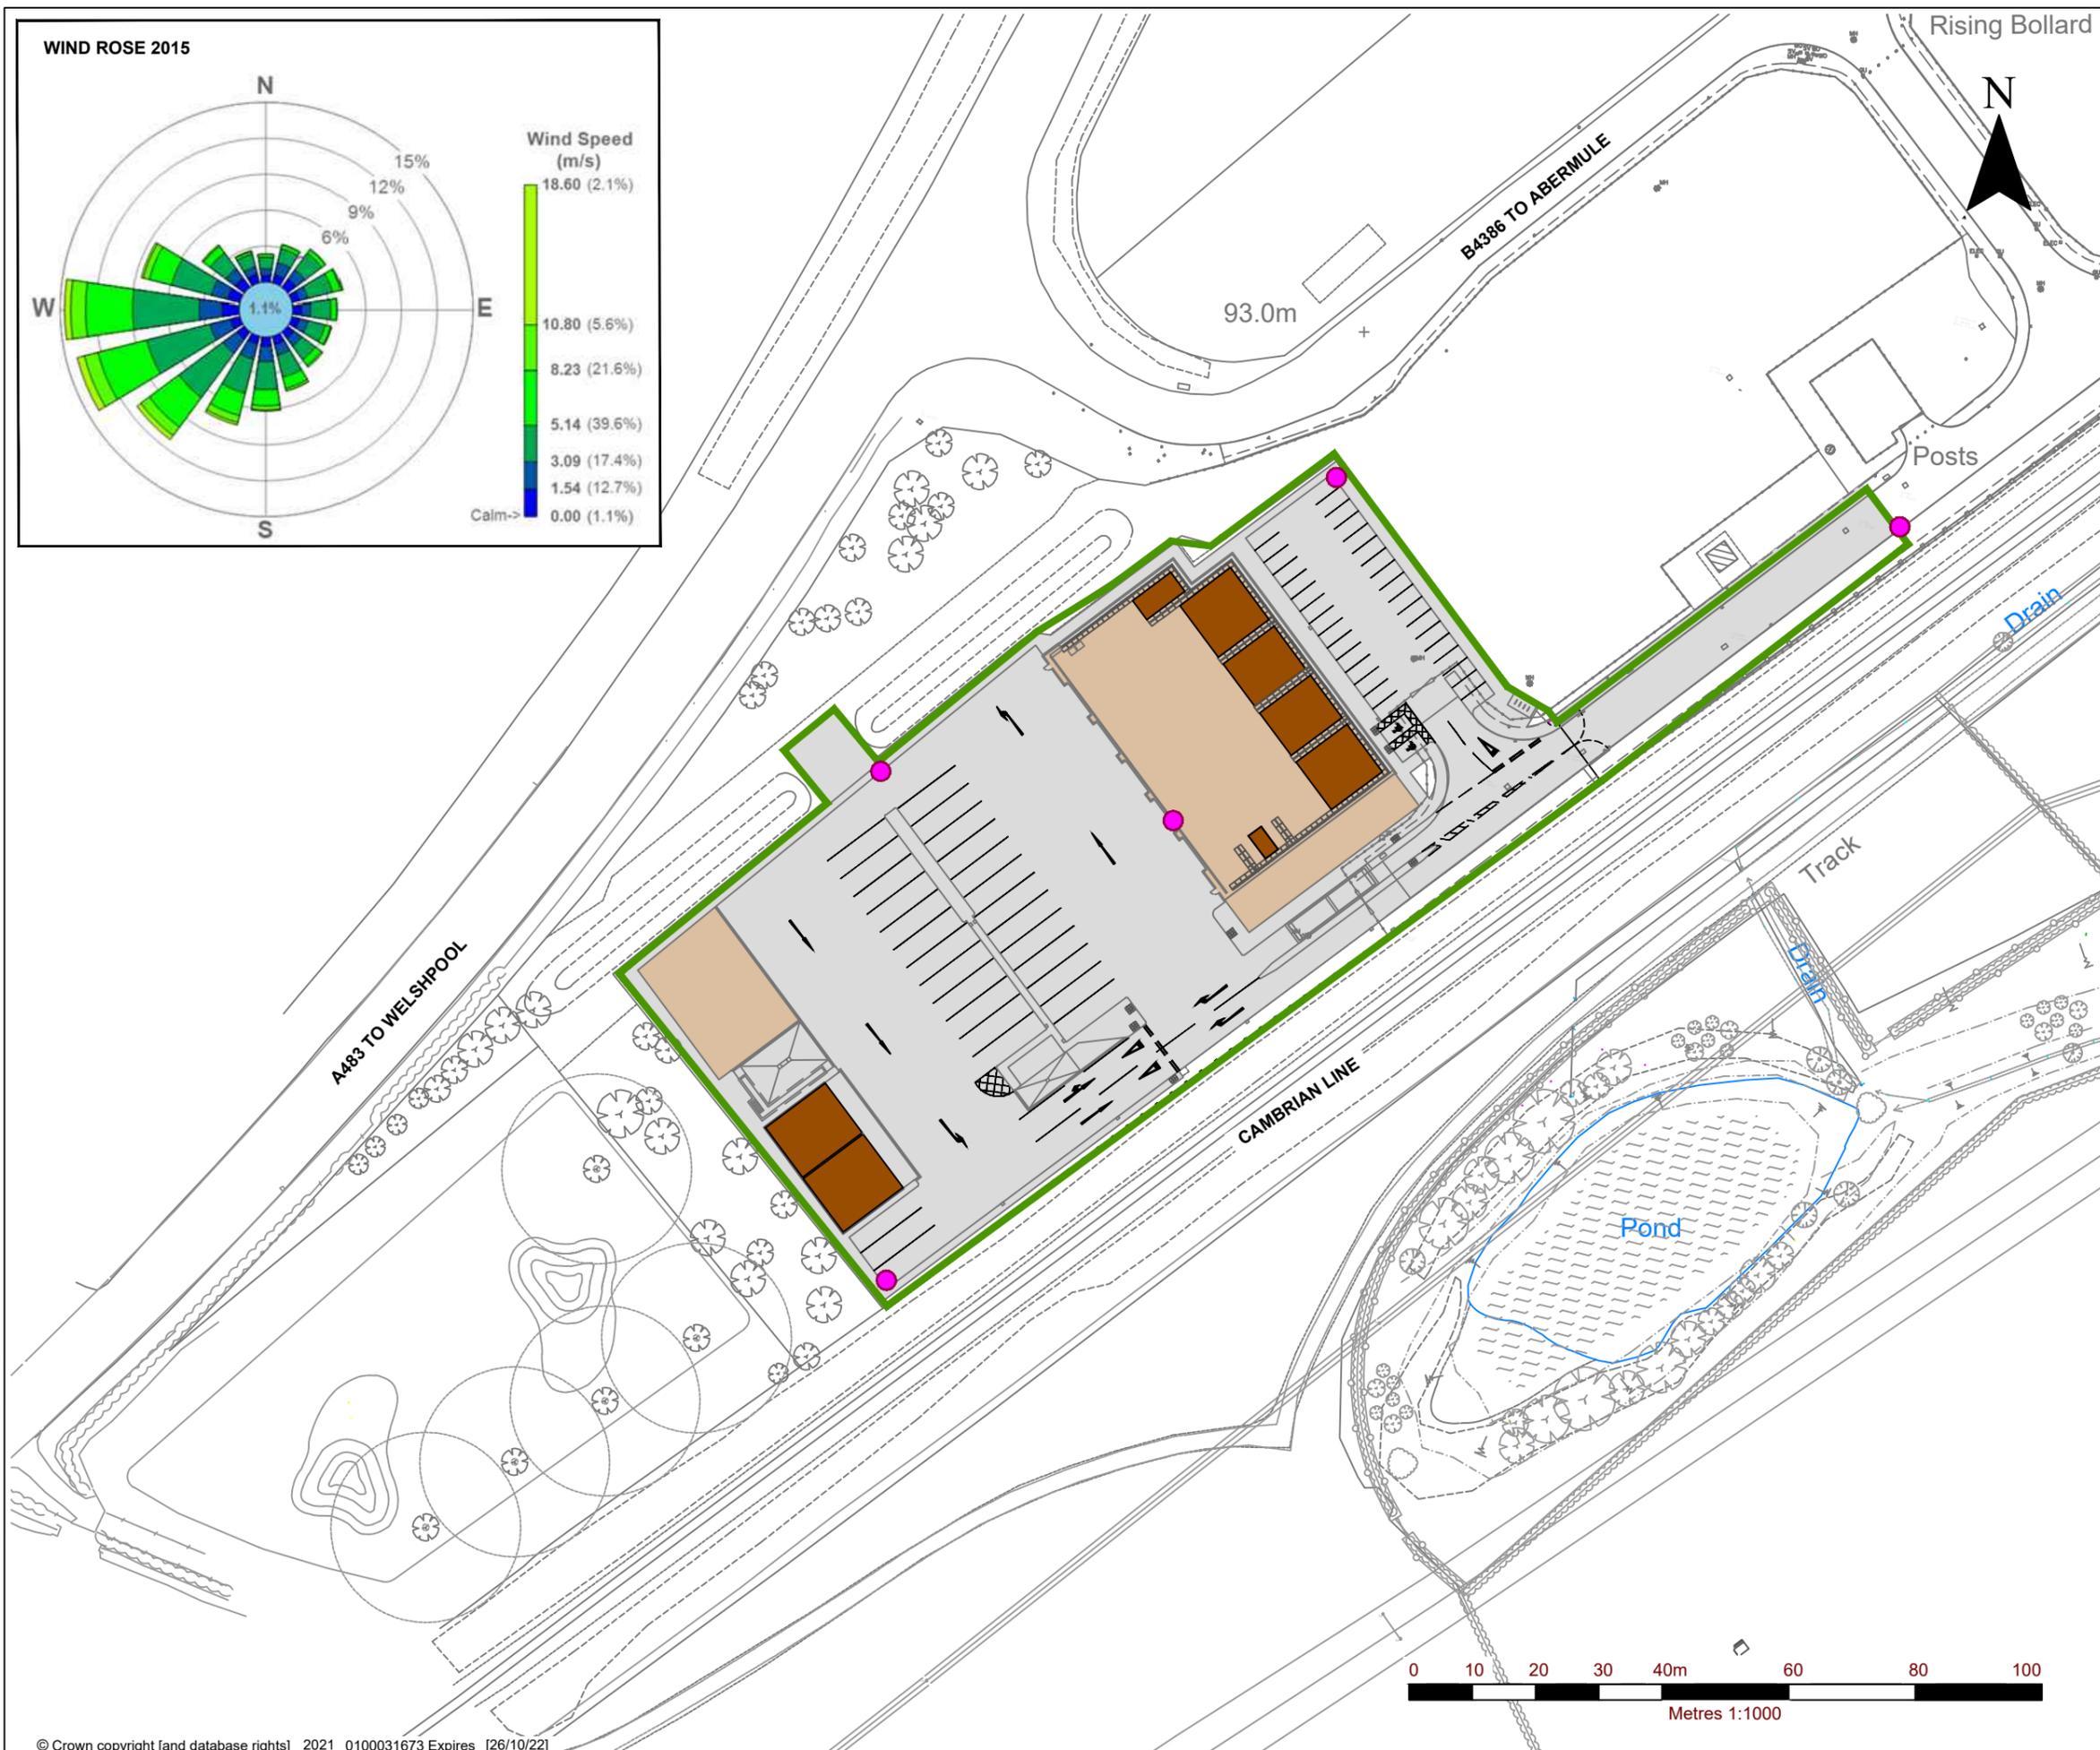

SLR
global environmental solutions

3RD FLOOR
THE BREW HOUSE
JACOB STREET
BRISTOL, BS2 0EQ
T: 01179 064280
www.slrconsulting.com

NORTH POWYS BULKING FACILITY
ENVIRONMENTAL PERMIT APPLICATION
VISUAL DUST MONITORING LOCATIONS
DEMP1

Scale: 1:1000 @ A3 Date: NOVEMBER 2021

00798.00038.13.DEMP1.0_VISUAL_DUST_MON_LOCS.dwg