



00798.00038.13.001A.3_SITE_SETTING_PLAN.dwg

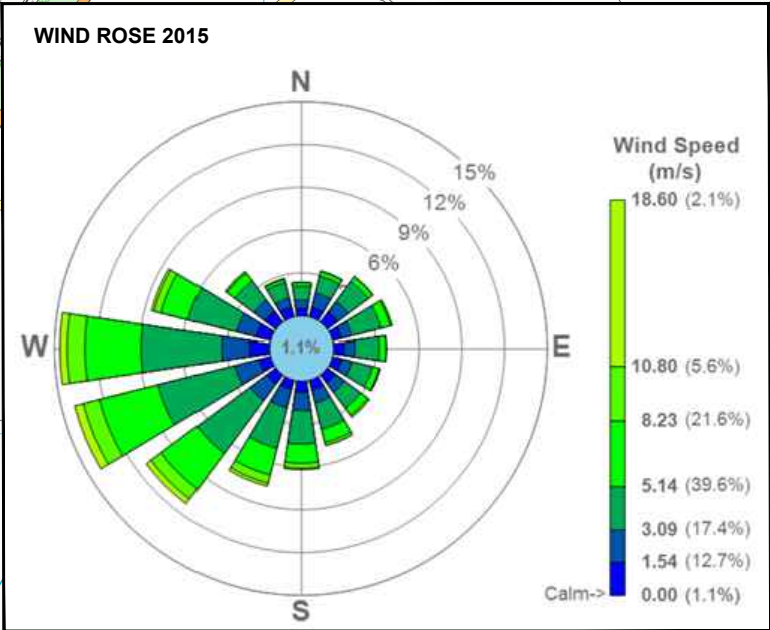

- LEGEND**
- ENVIRONMENTAL PERMIT BOUNDARY
 - 500m OFFSET BOUNDARY
 - 1km OFFSET BOUNDARY
 - COMMERCIAL / INDUSTRIAL
 - RESIDENTIAL
 - LOCAL ROAD NETWORK
 - OPEN WATER / DITCHES
 - WOODLAND / OPEN GROUND / AGRICULTURAL
 - EDUCATIONAL
 - FARM / AGRICULTURAL BUILDING
 - CARAVAN PARK
 - RAILWAY LINE

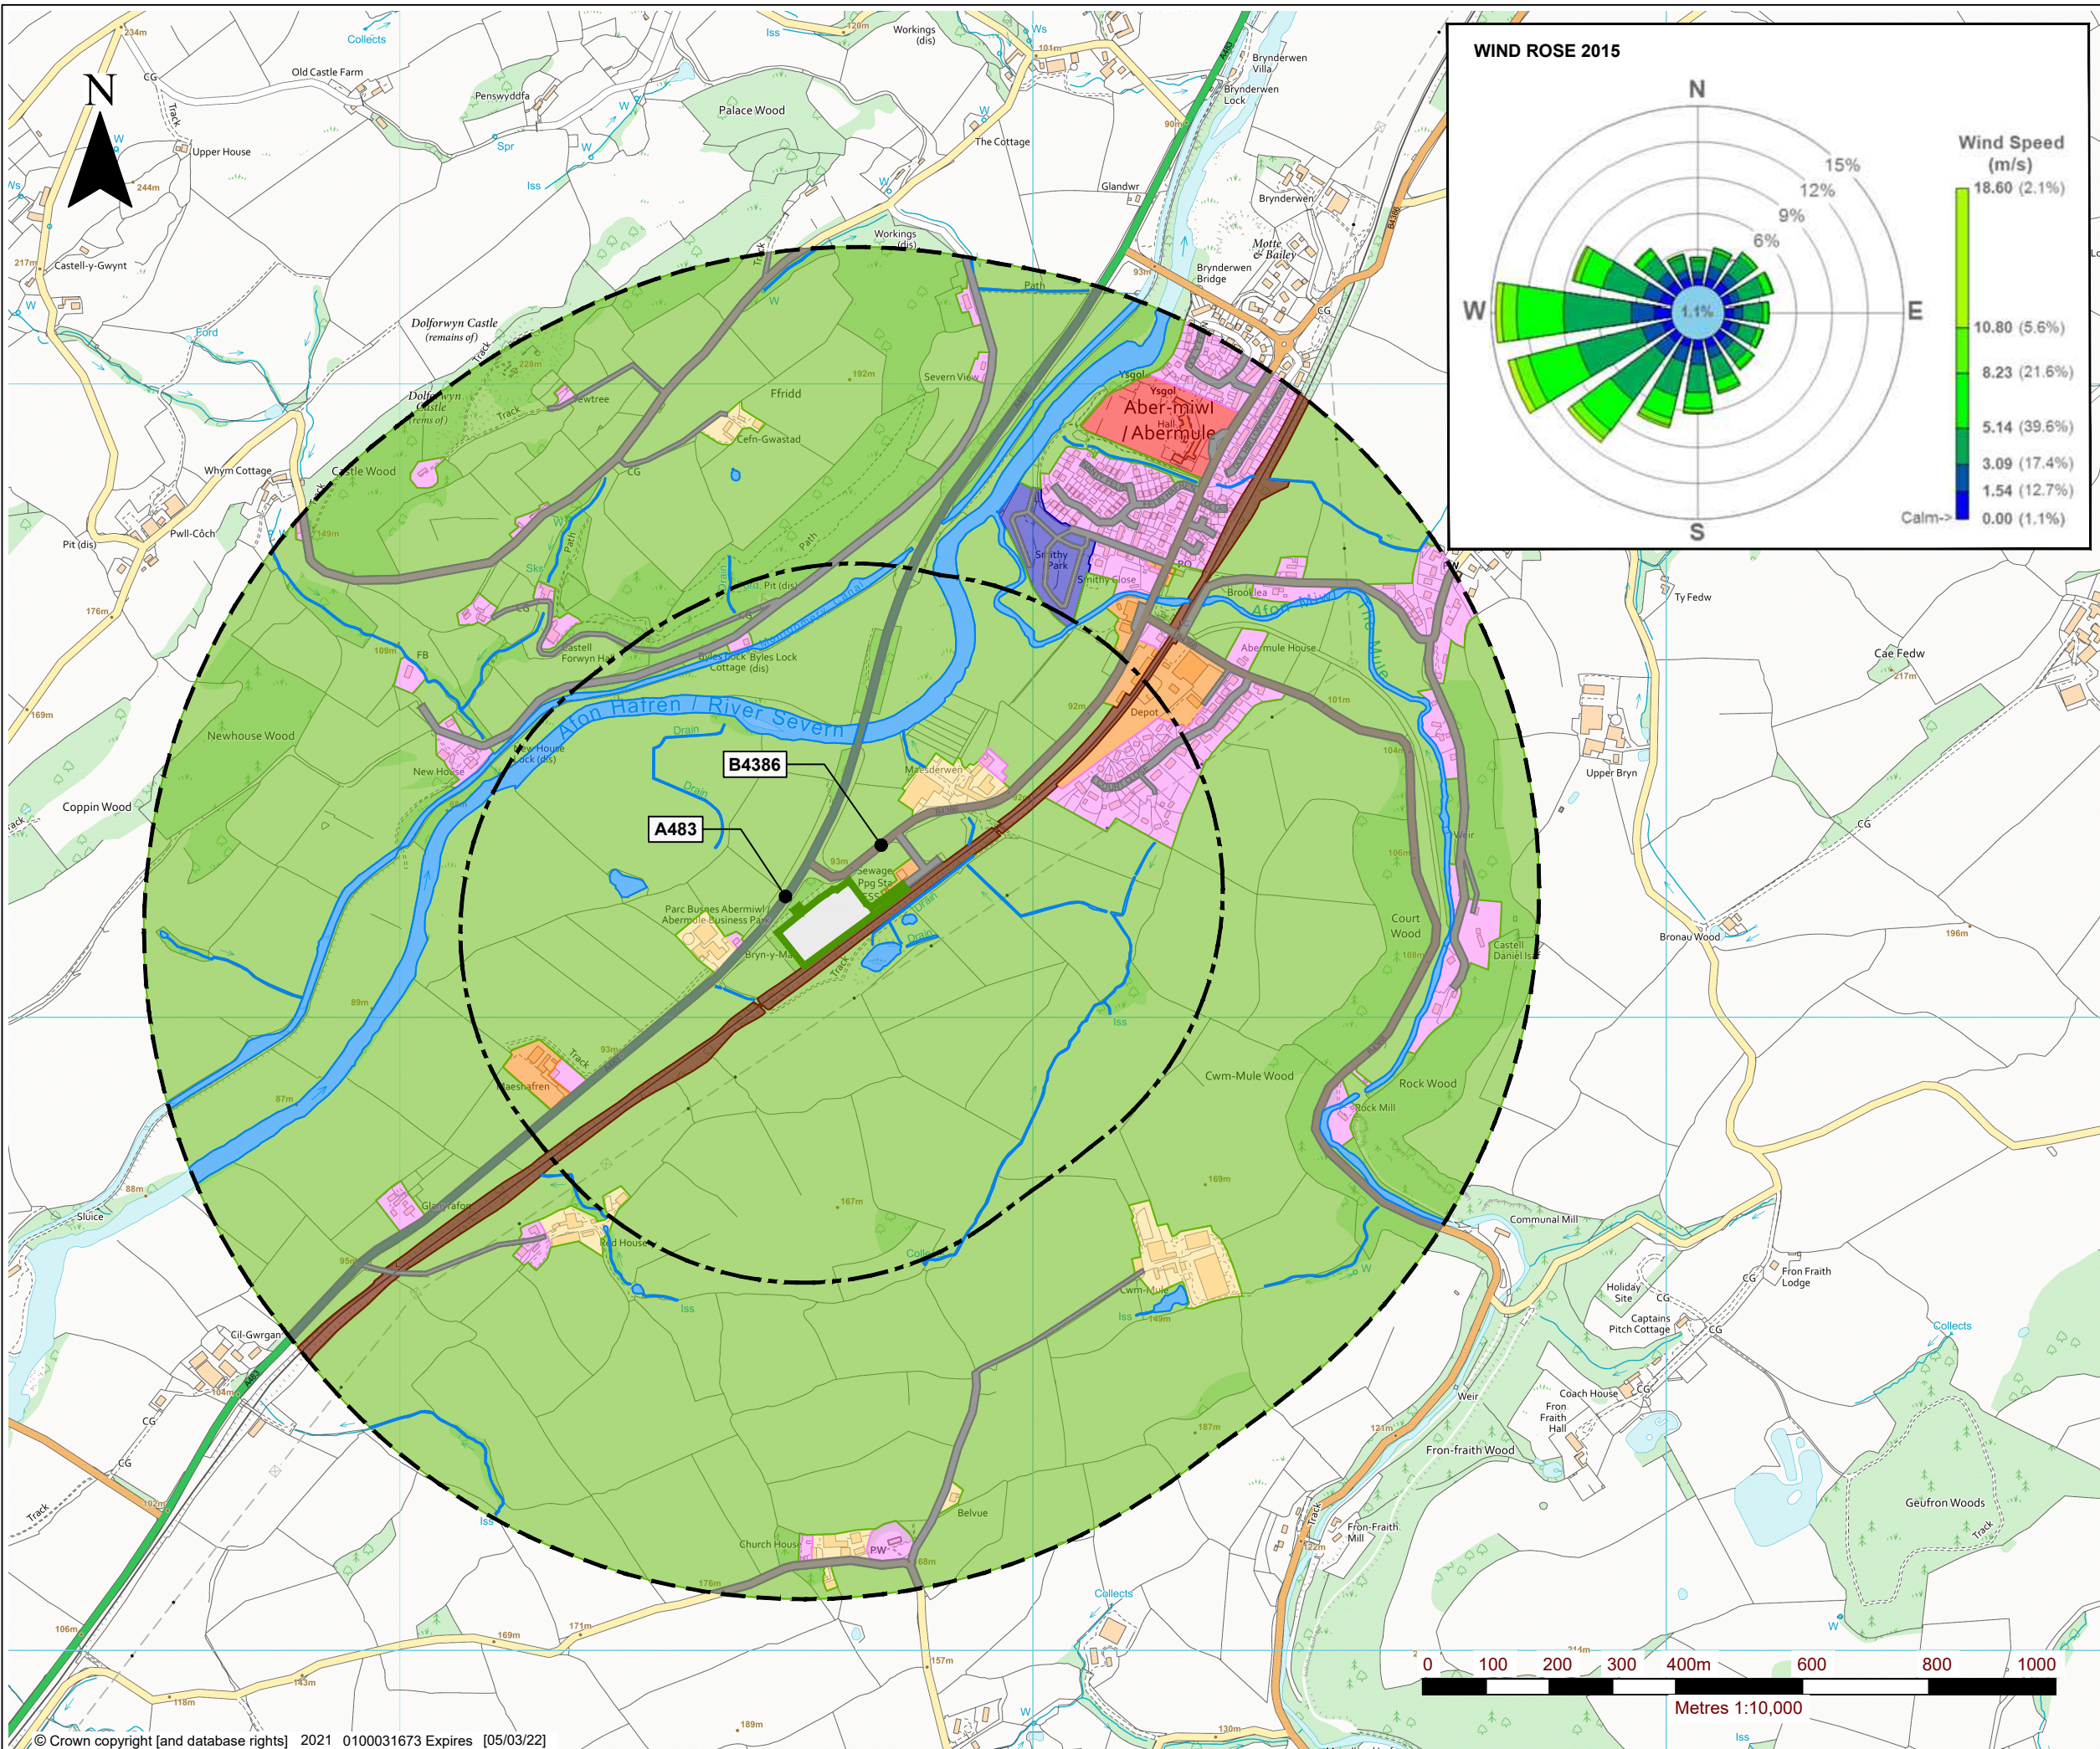

3RD FLOOR
THE BREW HOUSE
JACOB STREET
BRISTOL, BS2 0EQ
T: 01179 064280
www.sirconsulting.com

NORTH POWYS BULKING FACILITY
ENVIRONMENTAL PERMIT APPLICATION
ENVIRONMENTAL SITE SETTING
DRAWING 001A

Scale 1:10,000 @ A3 Date OCTOBER 2021