


00798.00038.13.001B.3\_SITE\_SETTING\_PLAN.dwg



- LEGEND
- ENVIRONMENTAL PERMIT BOUNDARY
  - 1km OFFSET BOUNDARY
  - 2km OFFSET BOUNDARY
  - SITE OF SPECIAL SCIENTIFIC INTEREST (SSSI) AND SPECIAL AREA OF CONSERVATION (SAC)
  - SITE OF SPECIAL SCIENTIFIC INTEREST (SSSI)
  - ANCIENT WOODLAND
  - SCHEDULED MONUMENTS
  - LISTED BUILDING
  - LOCAL WILDLIFE SITE (LWS)

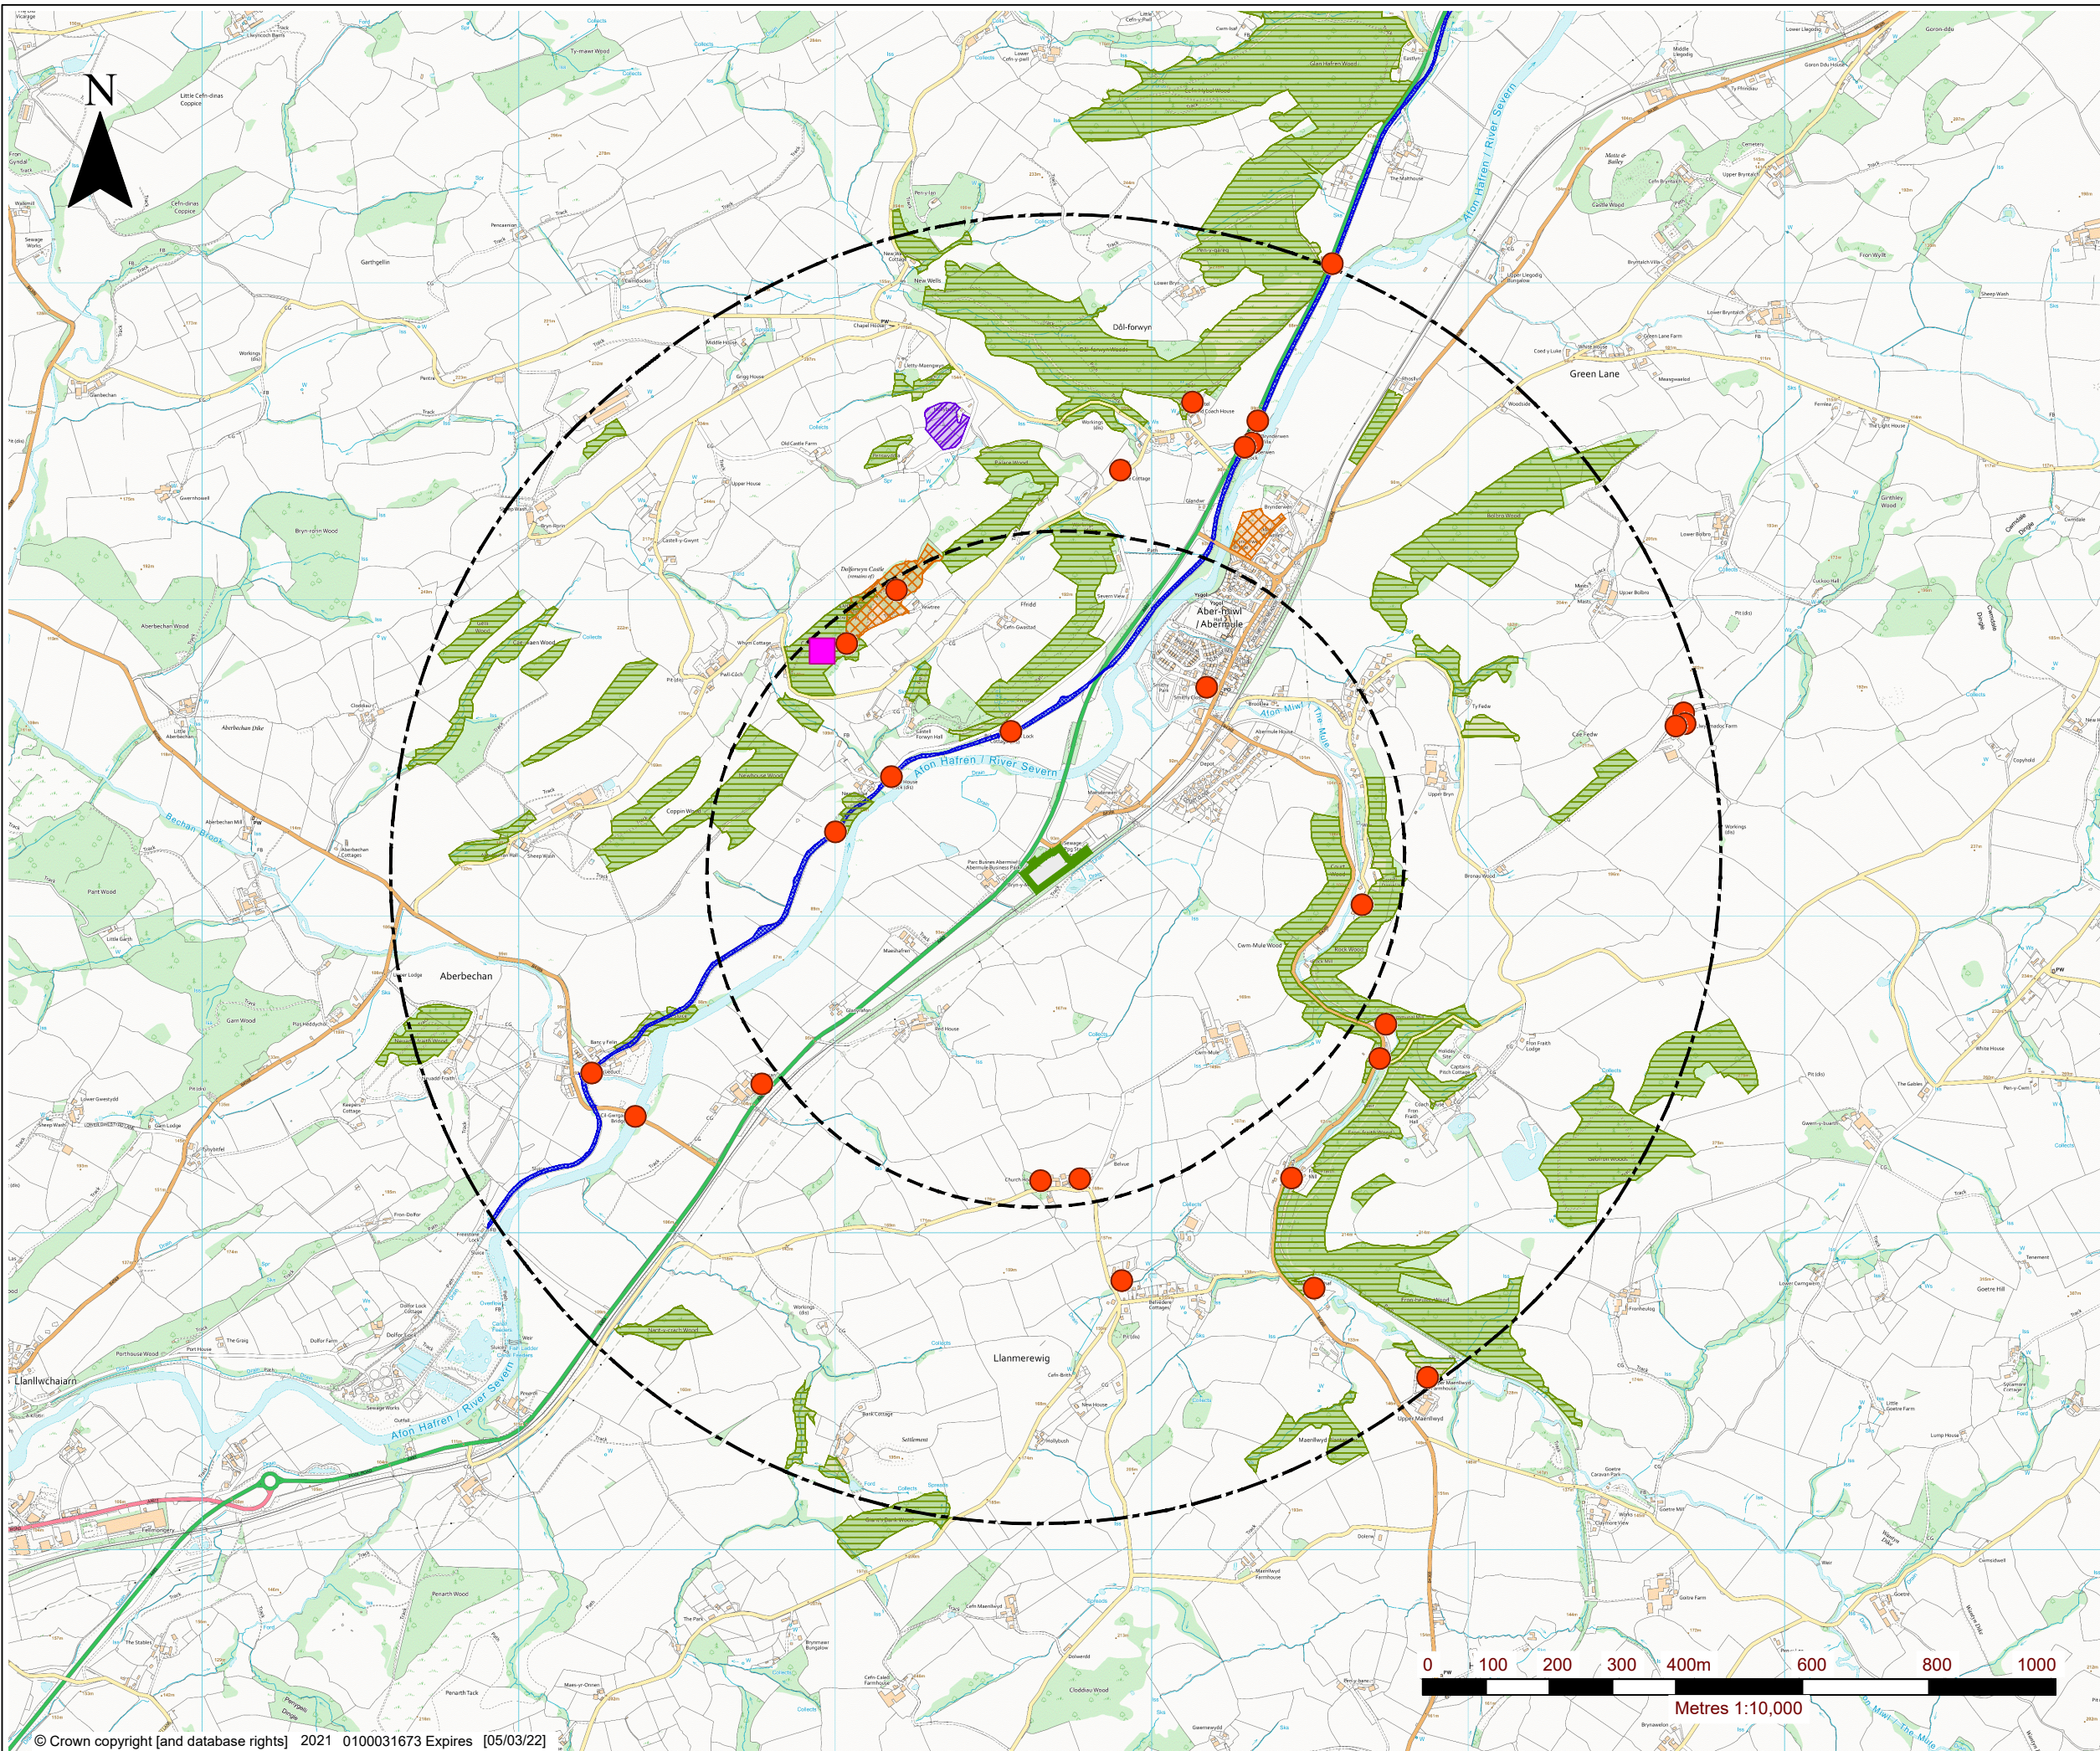

3RD FLOOR  
THE BREW HOUSE  
JACOB STREET  
BRISTOL, BS2 0EQ  
T: 01179 064280  
www.sirconsulting.com

NORTH POWYS BULKING FACILITY  
ENVIRONMENTAL PERMIT APPLICATION  
ENVIRONMENTAL SITE SETTING

DRAWING 001B

Scale  
1:10,000 @ A3

Date  
OCTOBER 2021