



NEWRY BEACH SHORELINE


SECTION 1

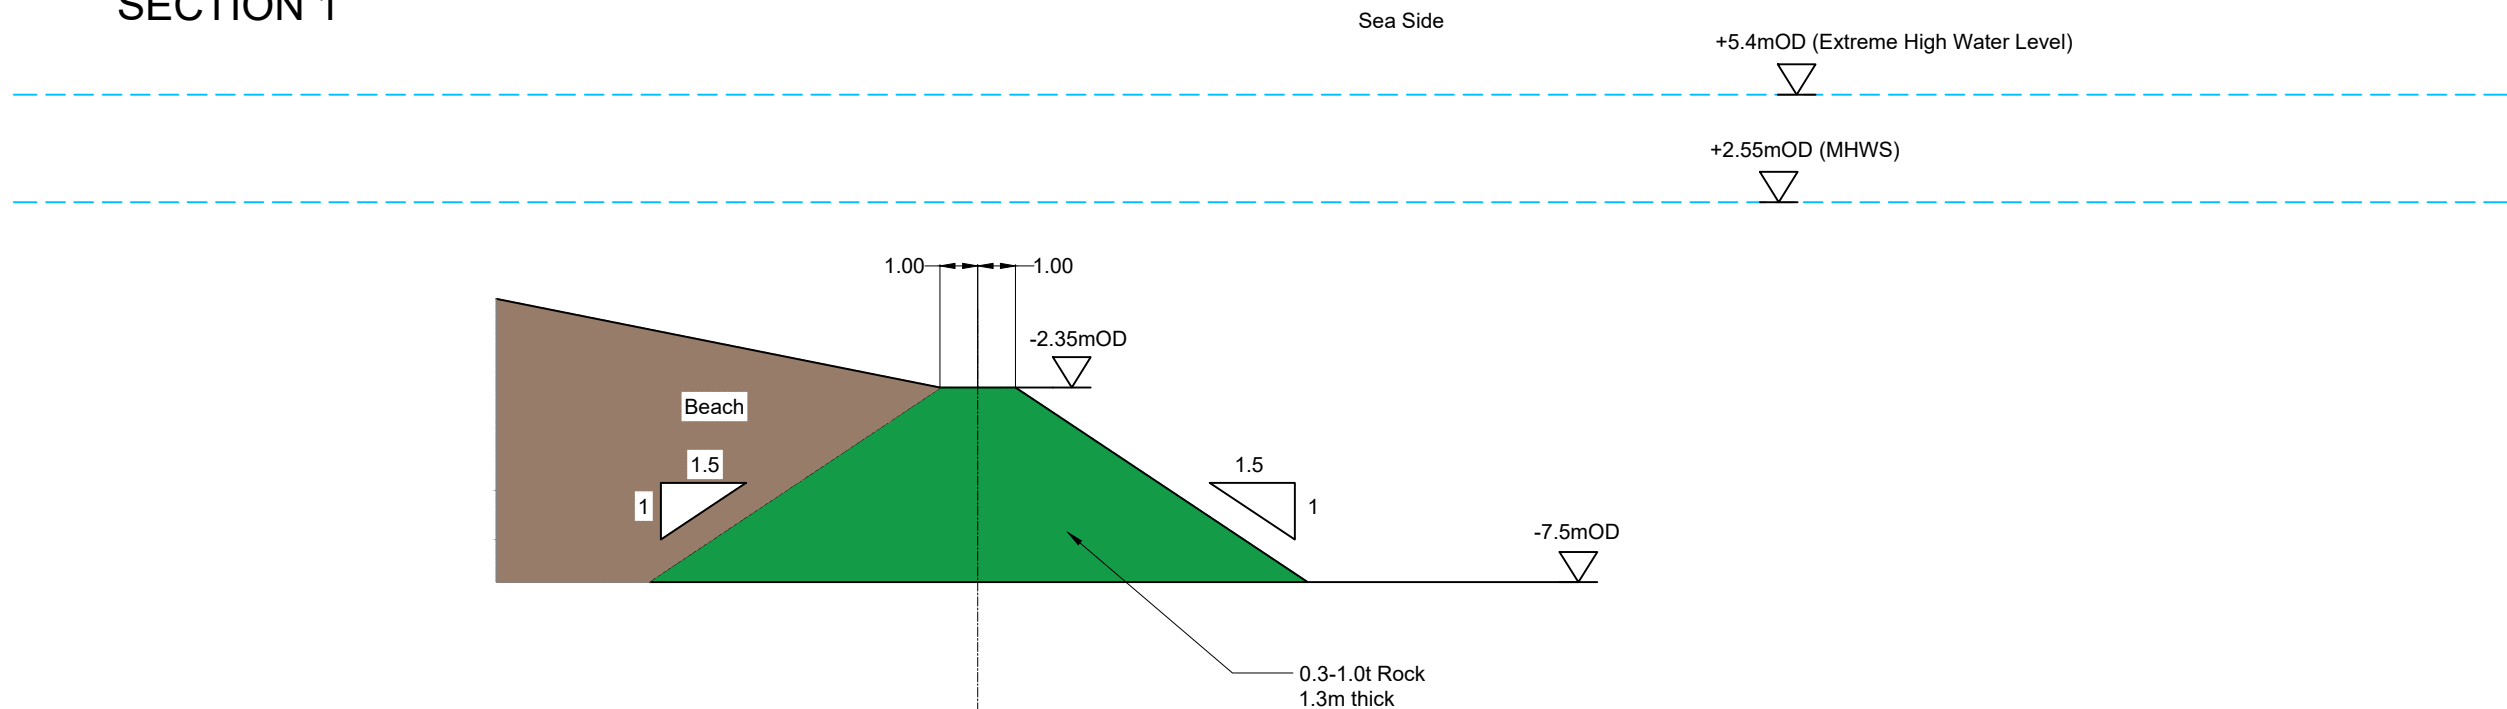


SECTION 2

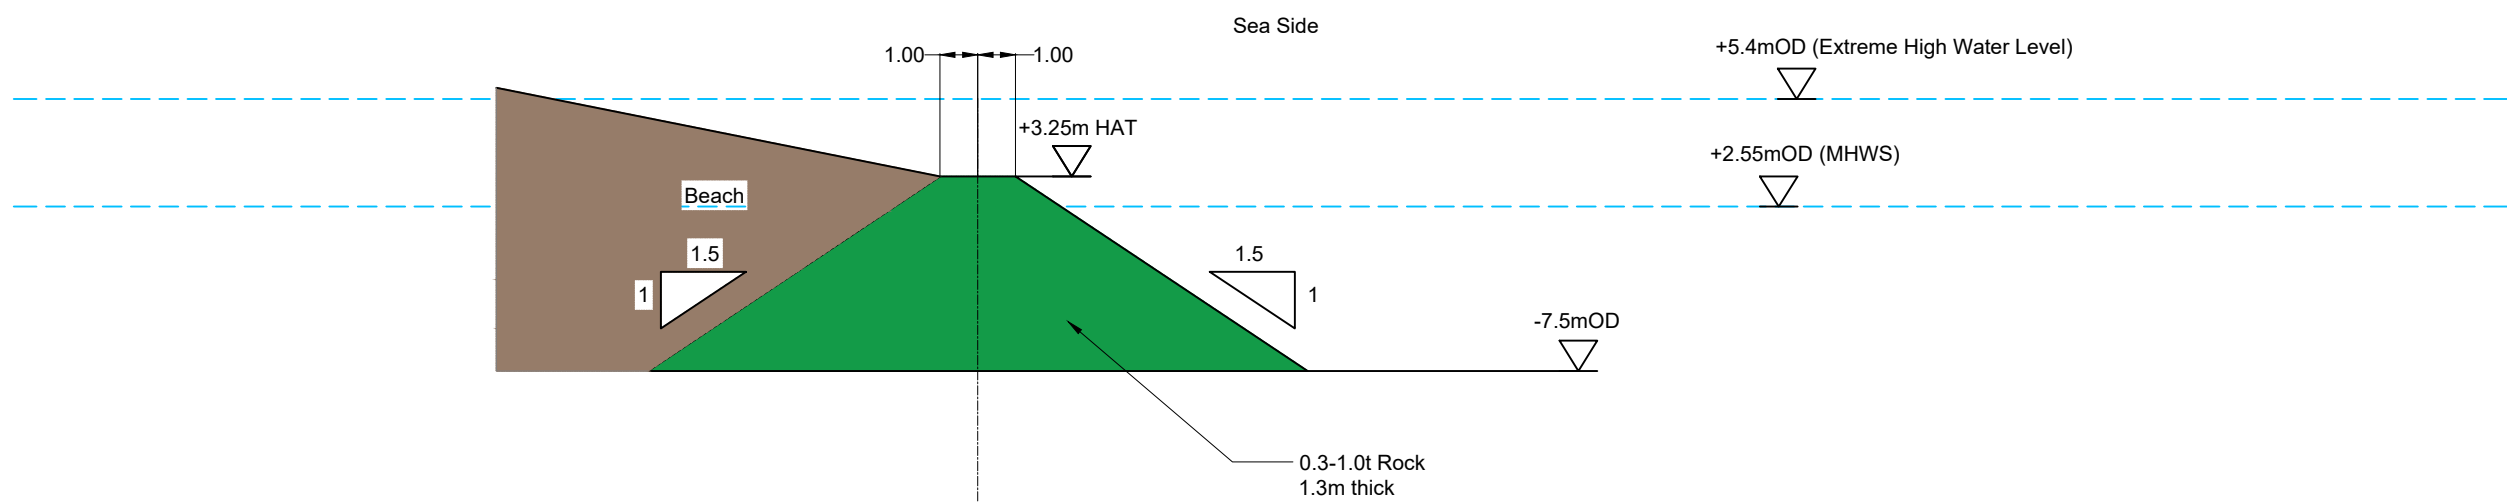



SECTION 3

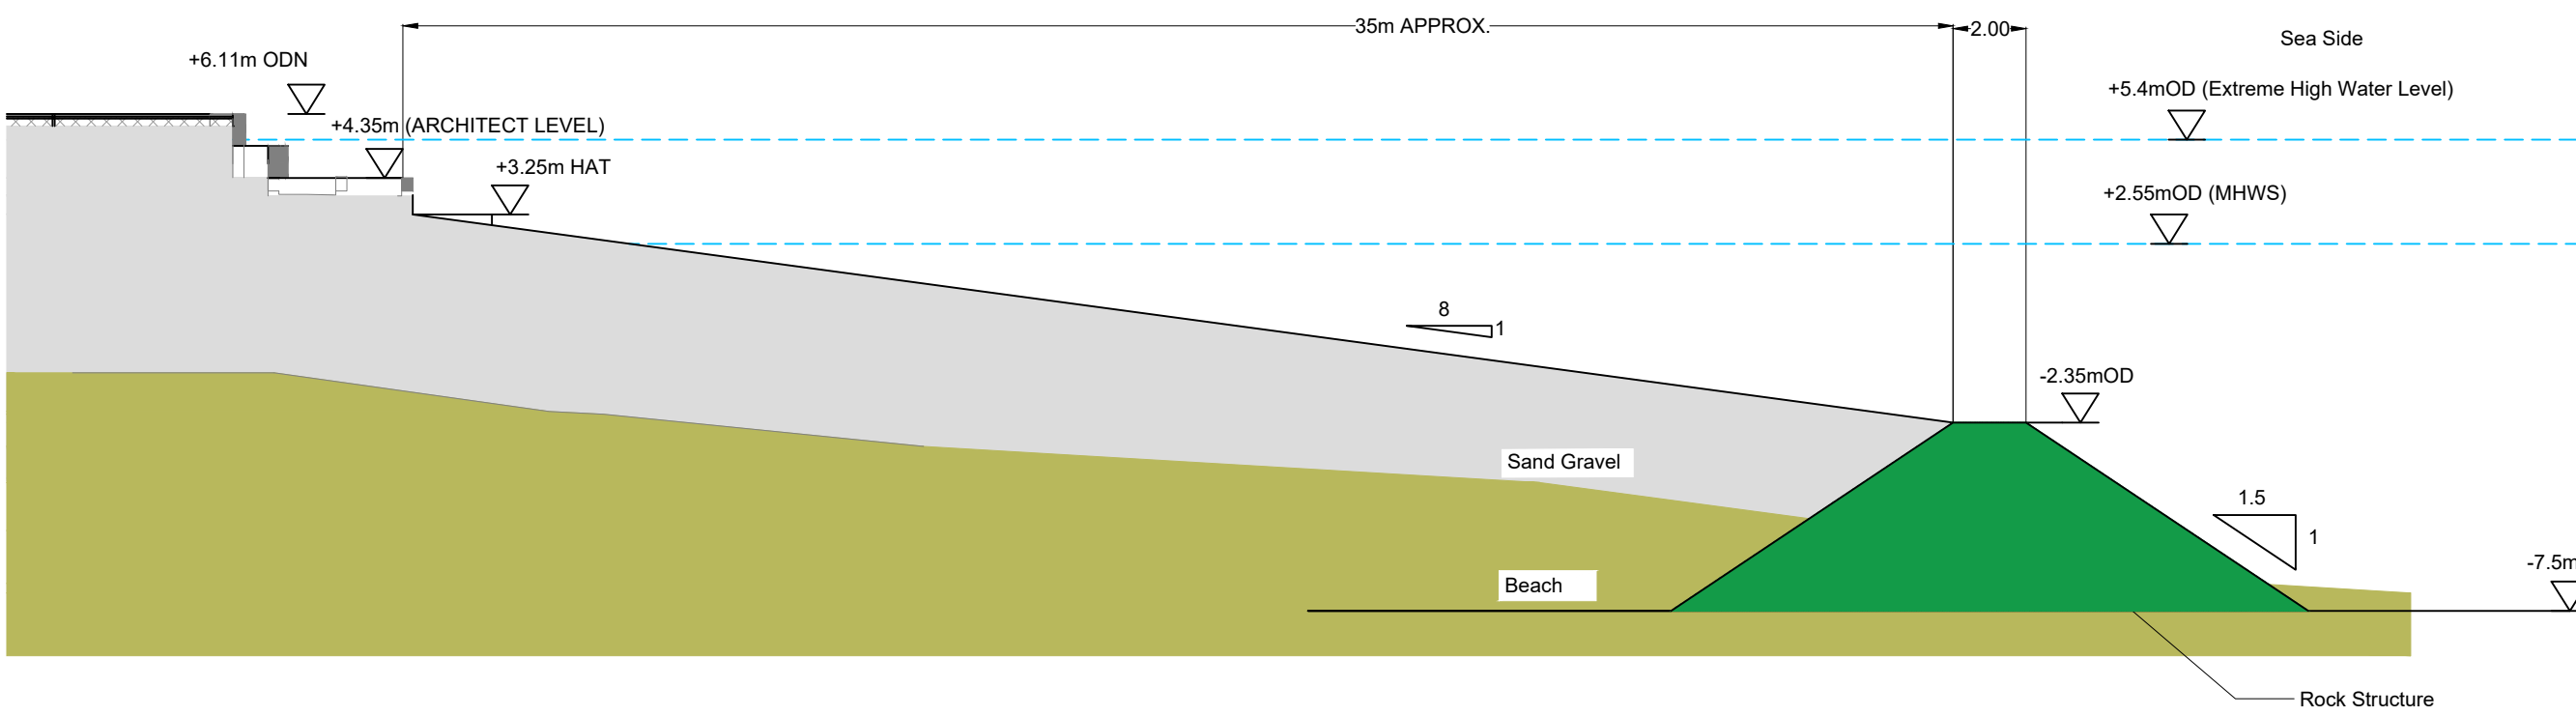

SECTION 4 - THROUGH THE VERTICAL WALL AND PROMENADE WITH SET BACK WALL

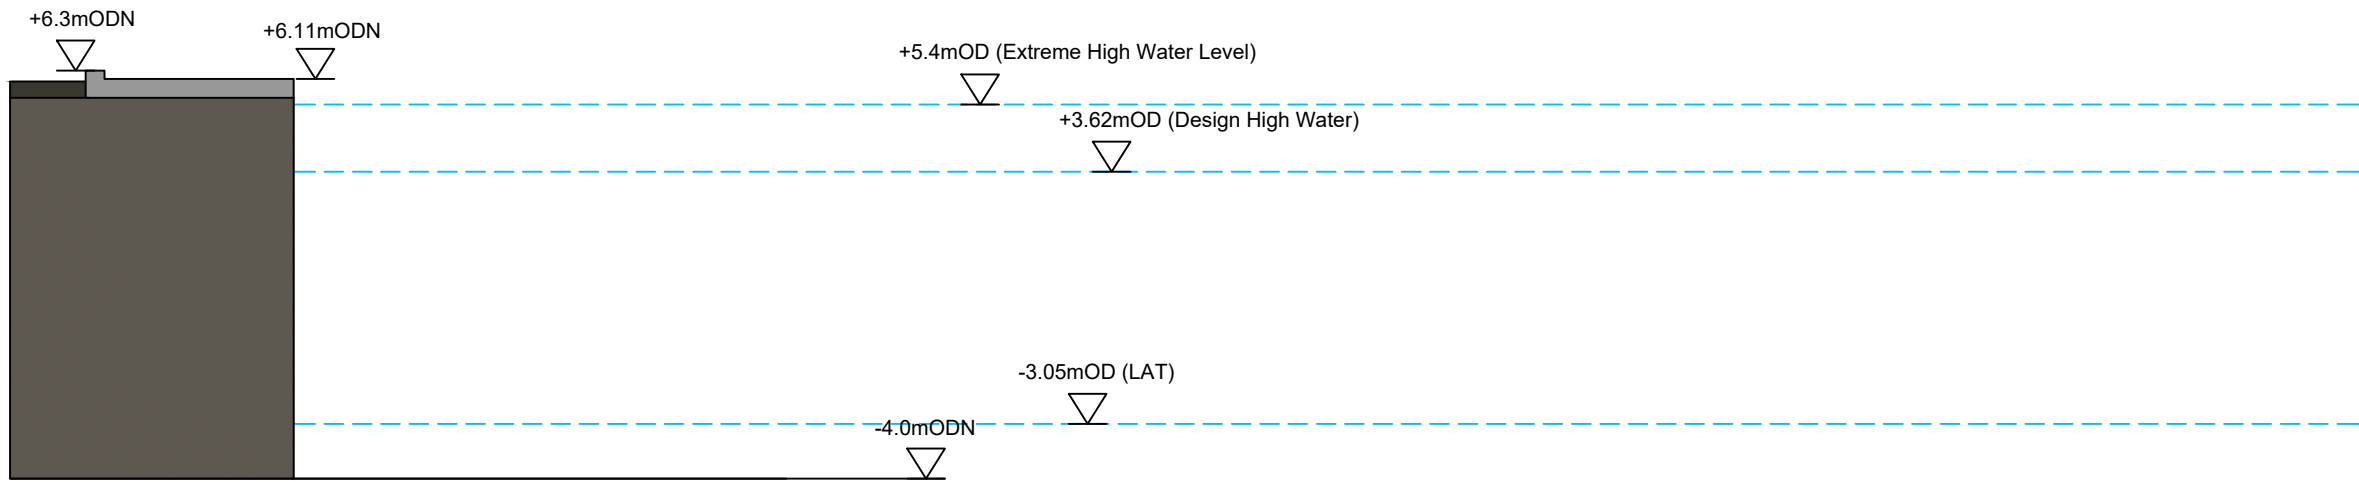

SECTION 5 - THROUGH THE VERTICAL WALL AND PROMENADE

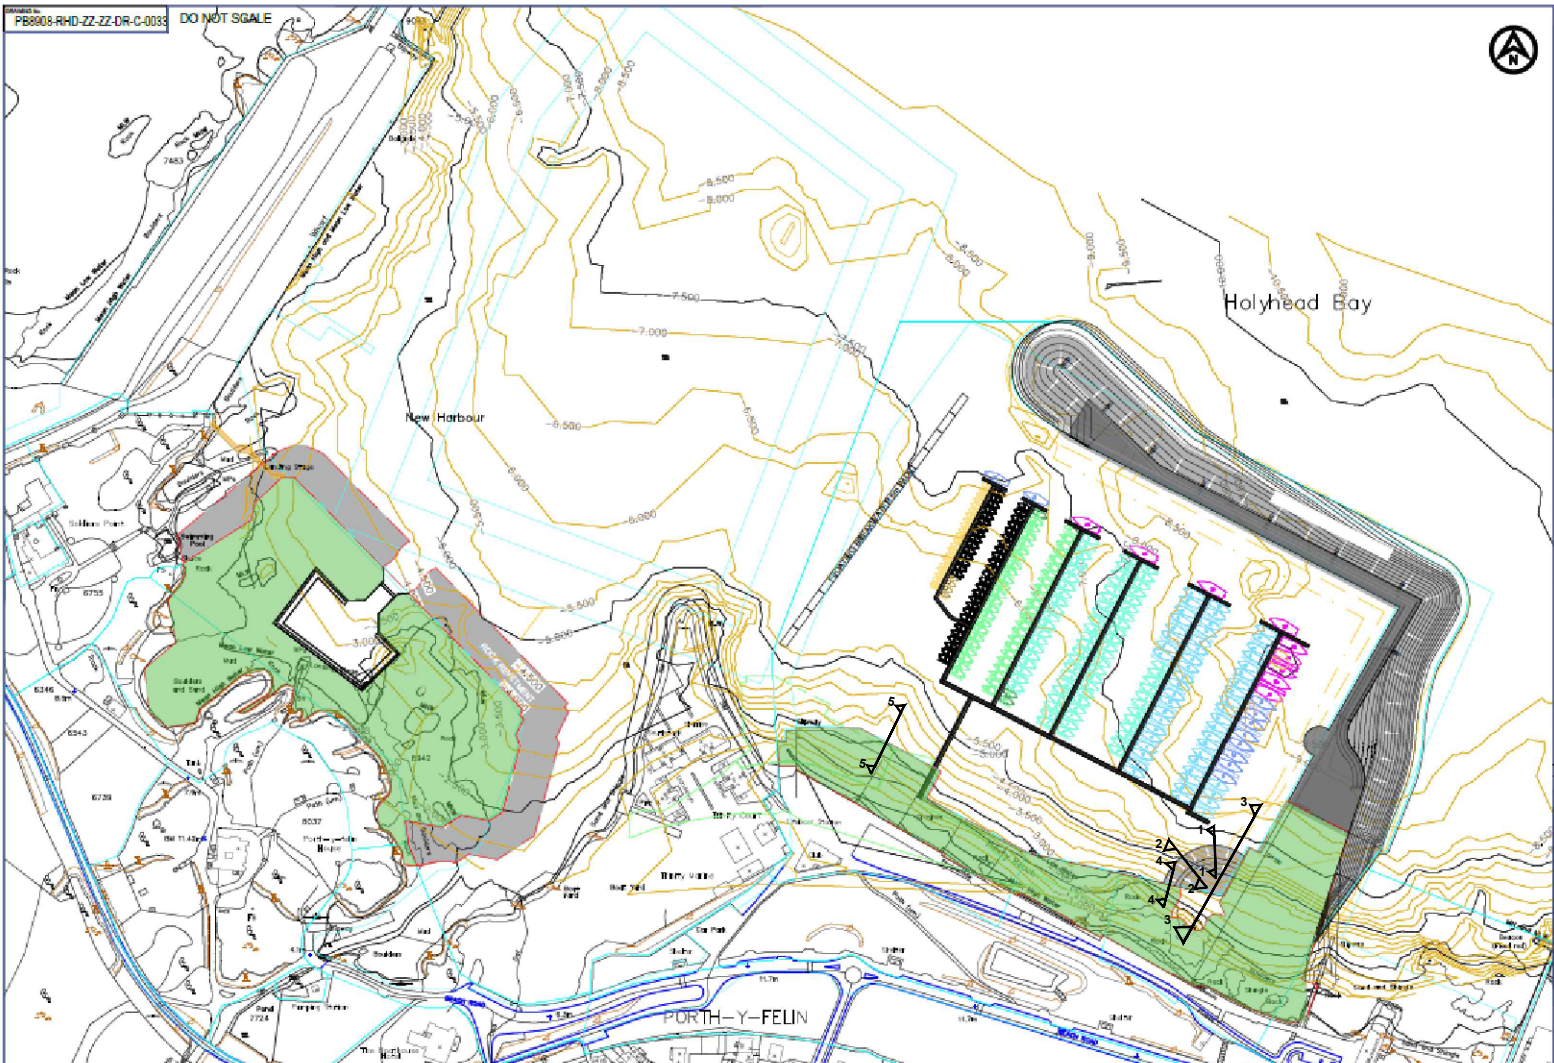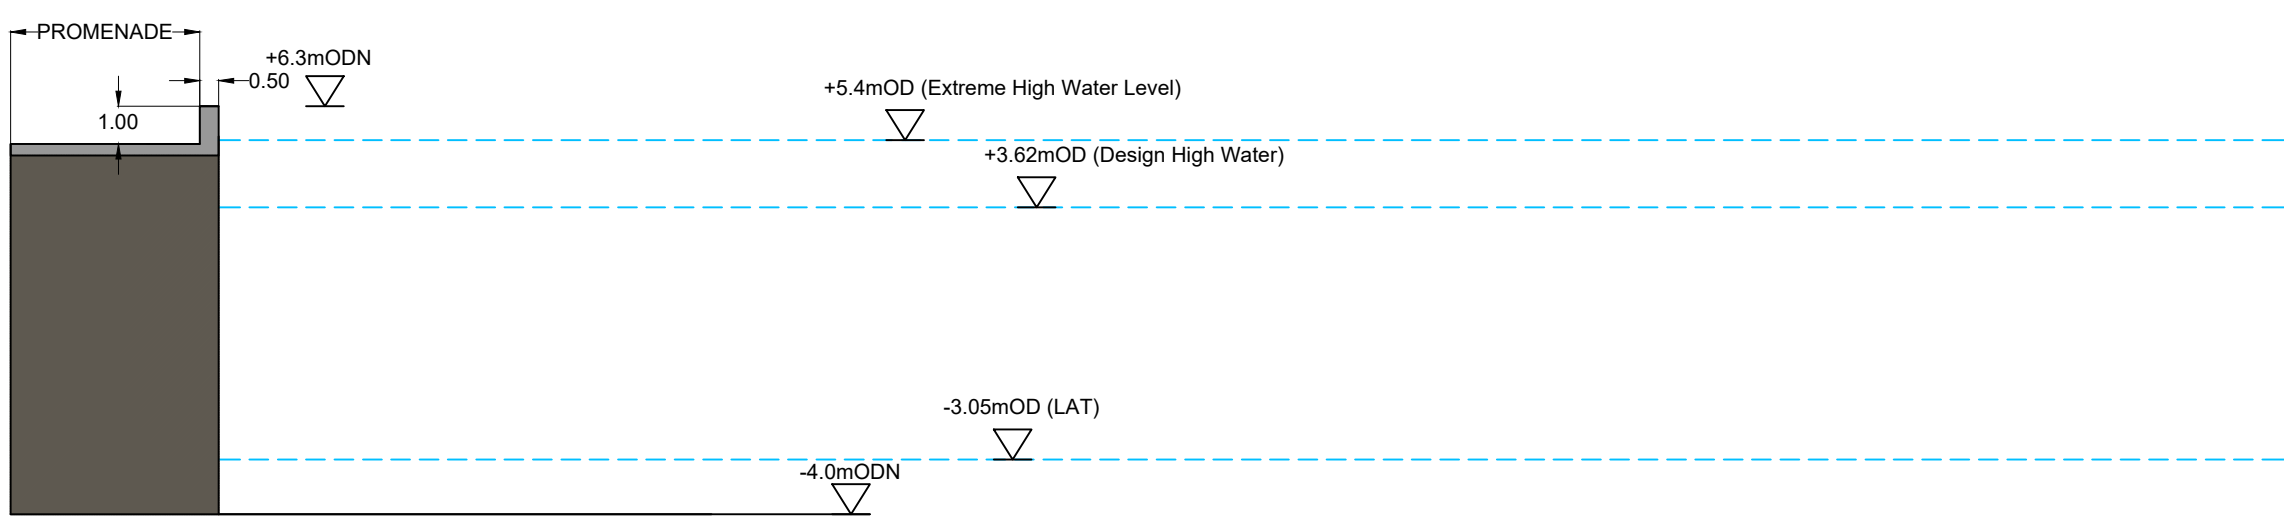

MASTERPLAN
(NOT TO SCALE)

NOTES

1. ALL DIMENSIONS ARE IN METRES UNLESS STATED OTHERWISE.
2. ALL LEVELS ARE IN ORDNANCE DATUM UNLESS OTHERWISE STATED.
3. THE RELATIONSHIP BETWEEN ORDNANCE DATUM AND CHART DATUM IS SHOWN IN THE TIDAL INFORMATION TABLE BELOW.

P01	09.03.21	ISSUED FOR REVIEW	RA	GT	NC
REV	DATE	DESCRIPTION	BY	CHK	APP

REVISIONS

CLIENT



PROJECT

HOLYHEAD WATERFRONT
DEVELOPMENT

TITLE

NEWRY BEACH SHORELINE
SECTIONS



DRAWN	RA	CHECKED	GT	APPROVED	NC
DATE	MAR'21	SCALE	1:200	REF.	
DRAWING No.	PB8908-RHD-ZZ-ZZ-DR-C-0038	SUITABILITY	S2	REVISION	P01