
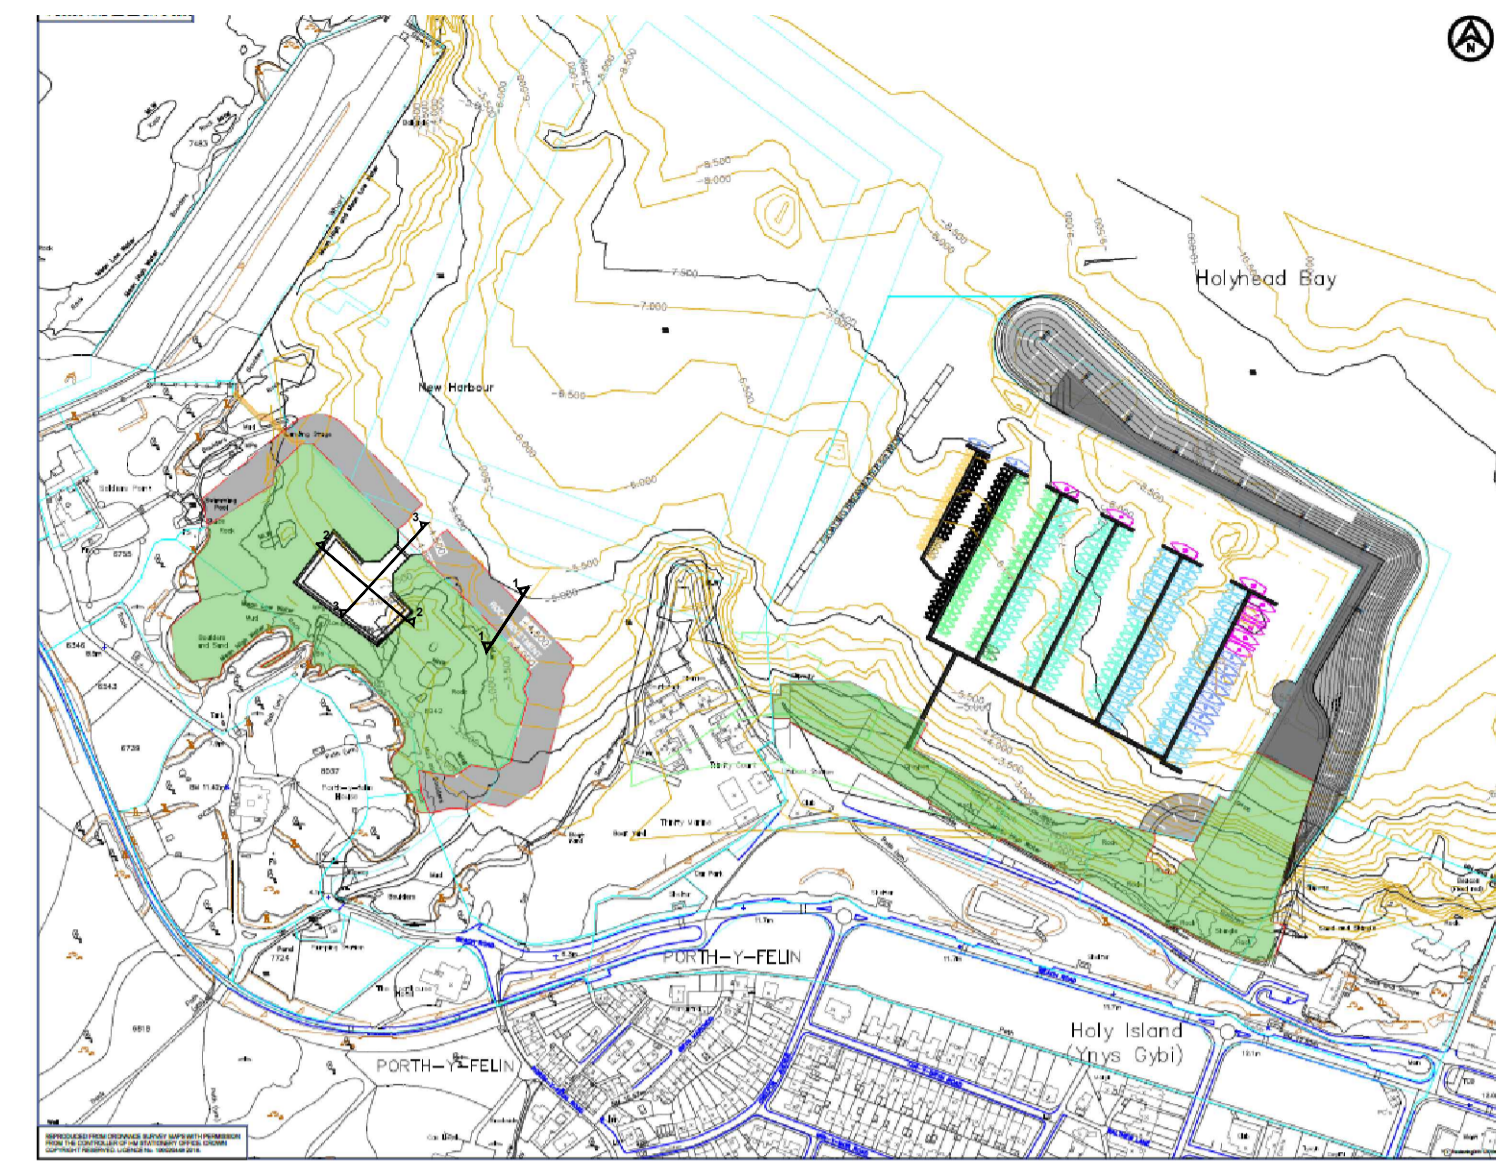


SECTION 1 - THROUGH THE SHORELINE DEFENCE

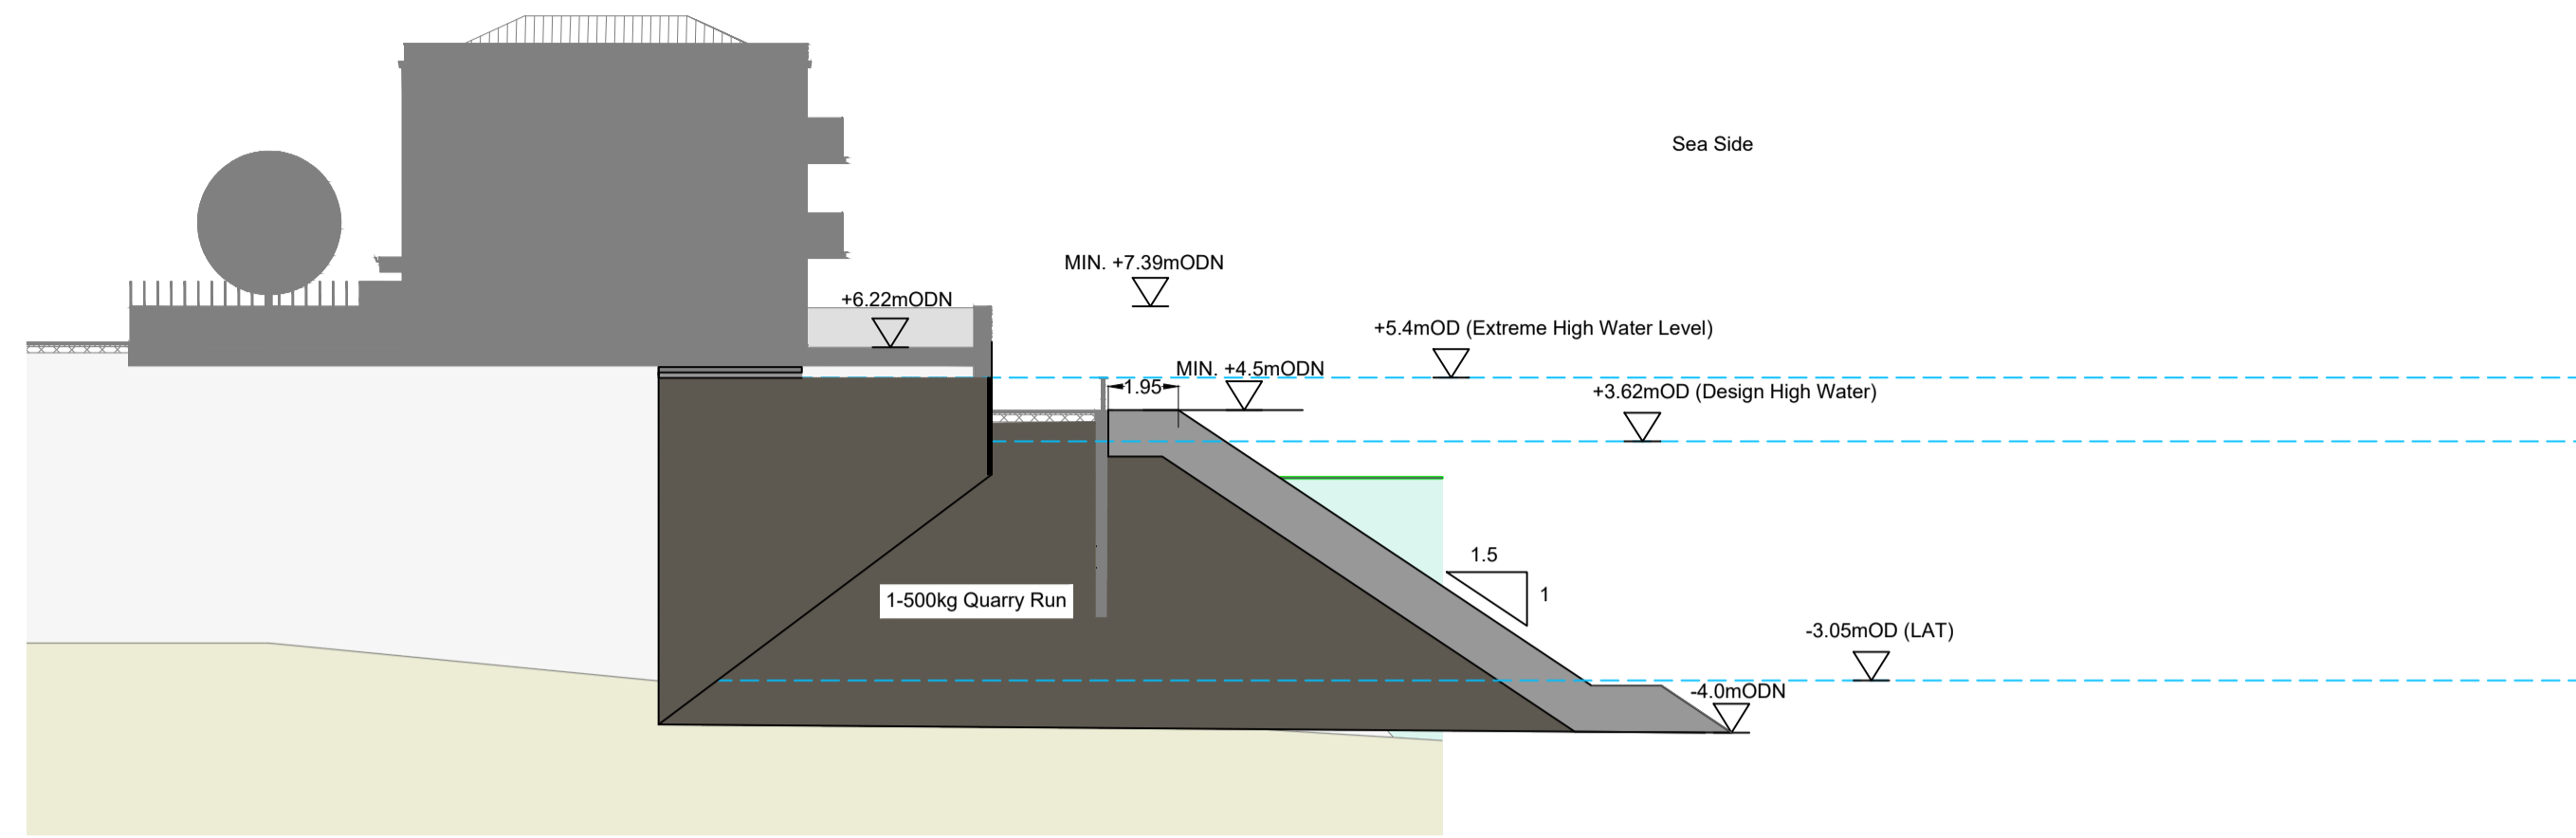


MASTERPLAN
(NOT TO SCALE)


NOTES

1. ALL DIMENSIONS ARE IN METRES UNLESS STATED OTHERWISE.
2. ALL LEVELS ARE IN ORDNANCE DATUM UNLESS OTHERWISE STATED.
3. THE RELATIONSHIP BETWEEN ORDNANCE DATUM AND CHART DATUM IS SHOWN IN THE TIDAL INFORMATION TABLE BELOW.

SECTION 2 - ACROSS THE SMALL DOCK

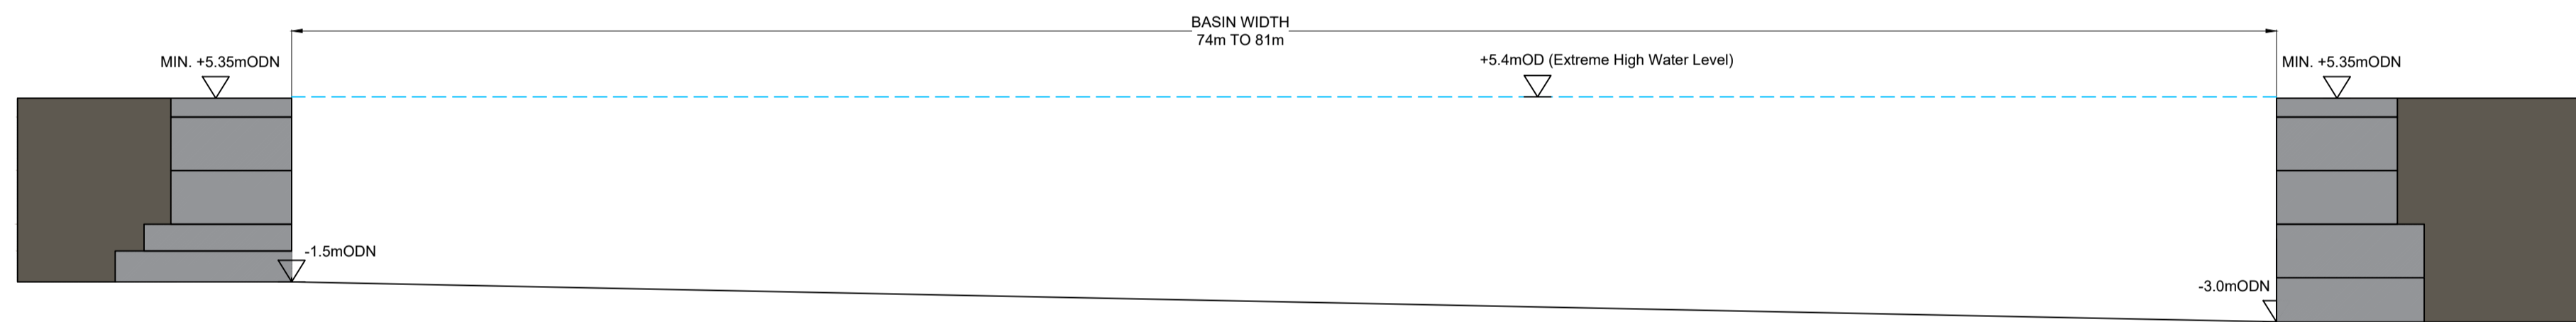

SECTION 3 - THROUGH THE ENTRANCE OF THE SMALL DOCK

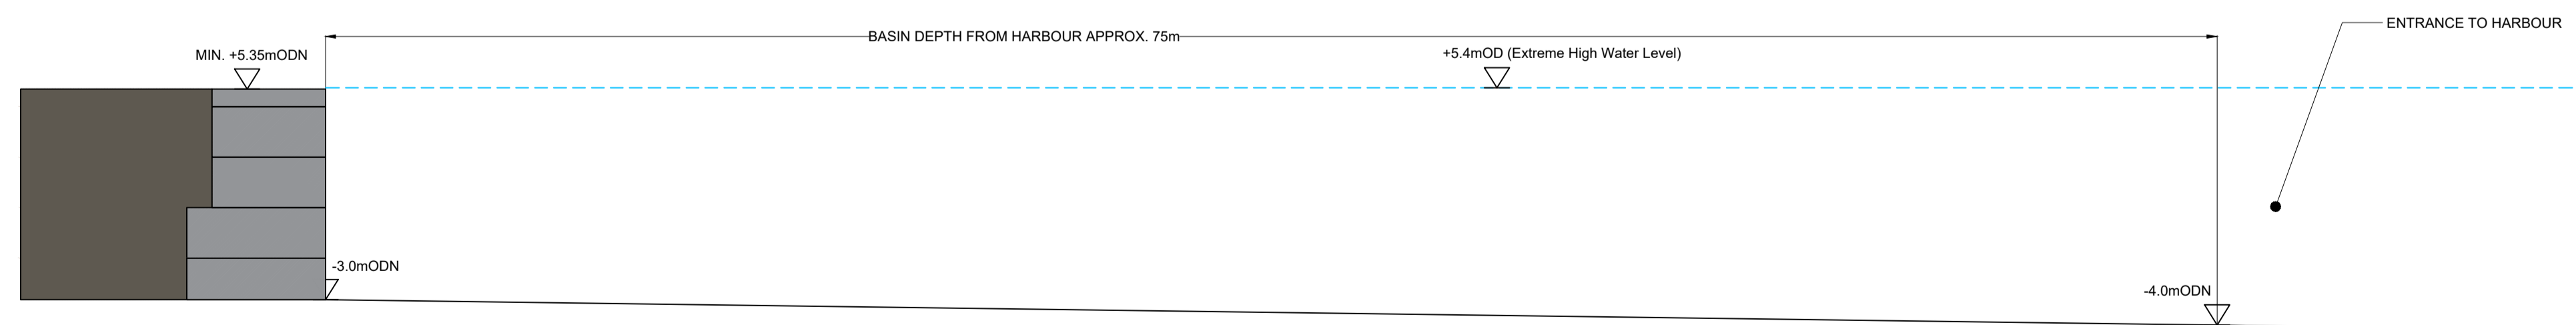

REV	DATE	DESCRIPTION	BY	CHK	APP
P02	22.03.21	ISSUED FOR REVIEW	RA	GT	NC
P01	09.03.21	ISSUED FOR REVIEW	RA	GT	NC

REVISIONS

CLIENT



PROJECT

HOLYHEAD WATERFRONT DEVELOPMENT

TITLE

PORTH-Y-FELIN SECTIONS

1st Floor Honeycomb, Edmund Street, Liverpool, L3 9NG
Tel: +44 (0)151 236 2944
Email: info@liverpool.royalhaskoning.com
Website: www.royalhaskoning.com

DRAWN	RA	CHECKED	GT	APPROVED	NC
DATE	MAR'21	SCALE	1:200	REF.	
DRAWING No.	PB8908-RHD-ZZ-ZZ-DR-C-0039	SUITABILITY	S2	REVISION	P02