


# Stephen Cochrane Intake - General Layout

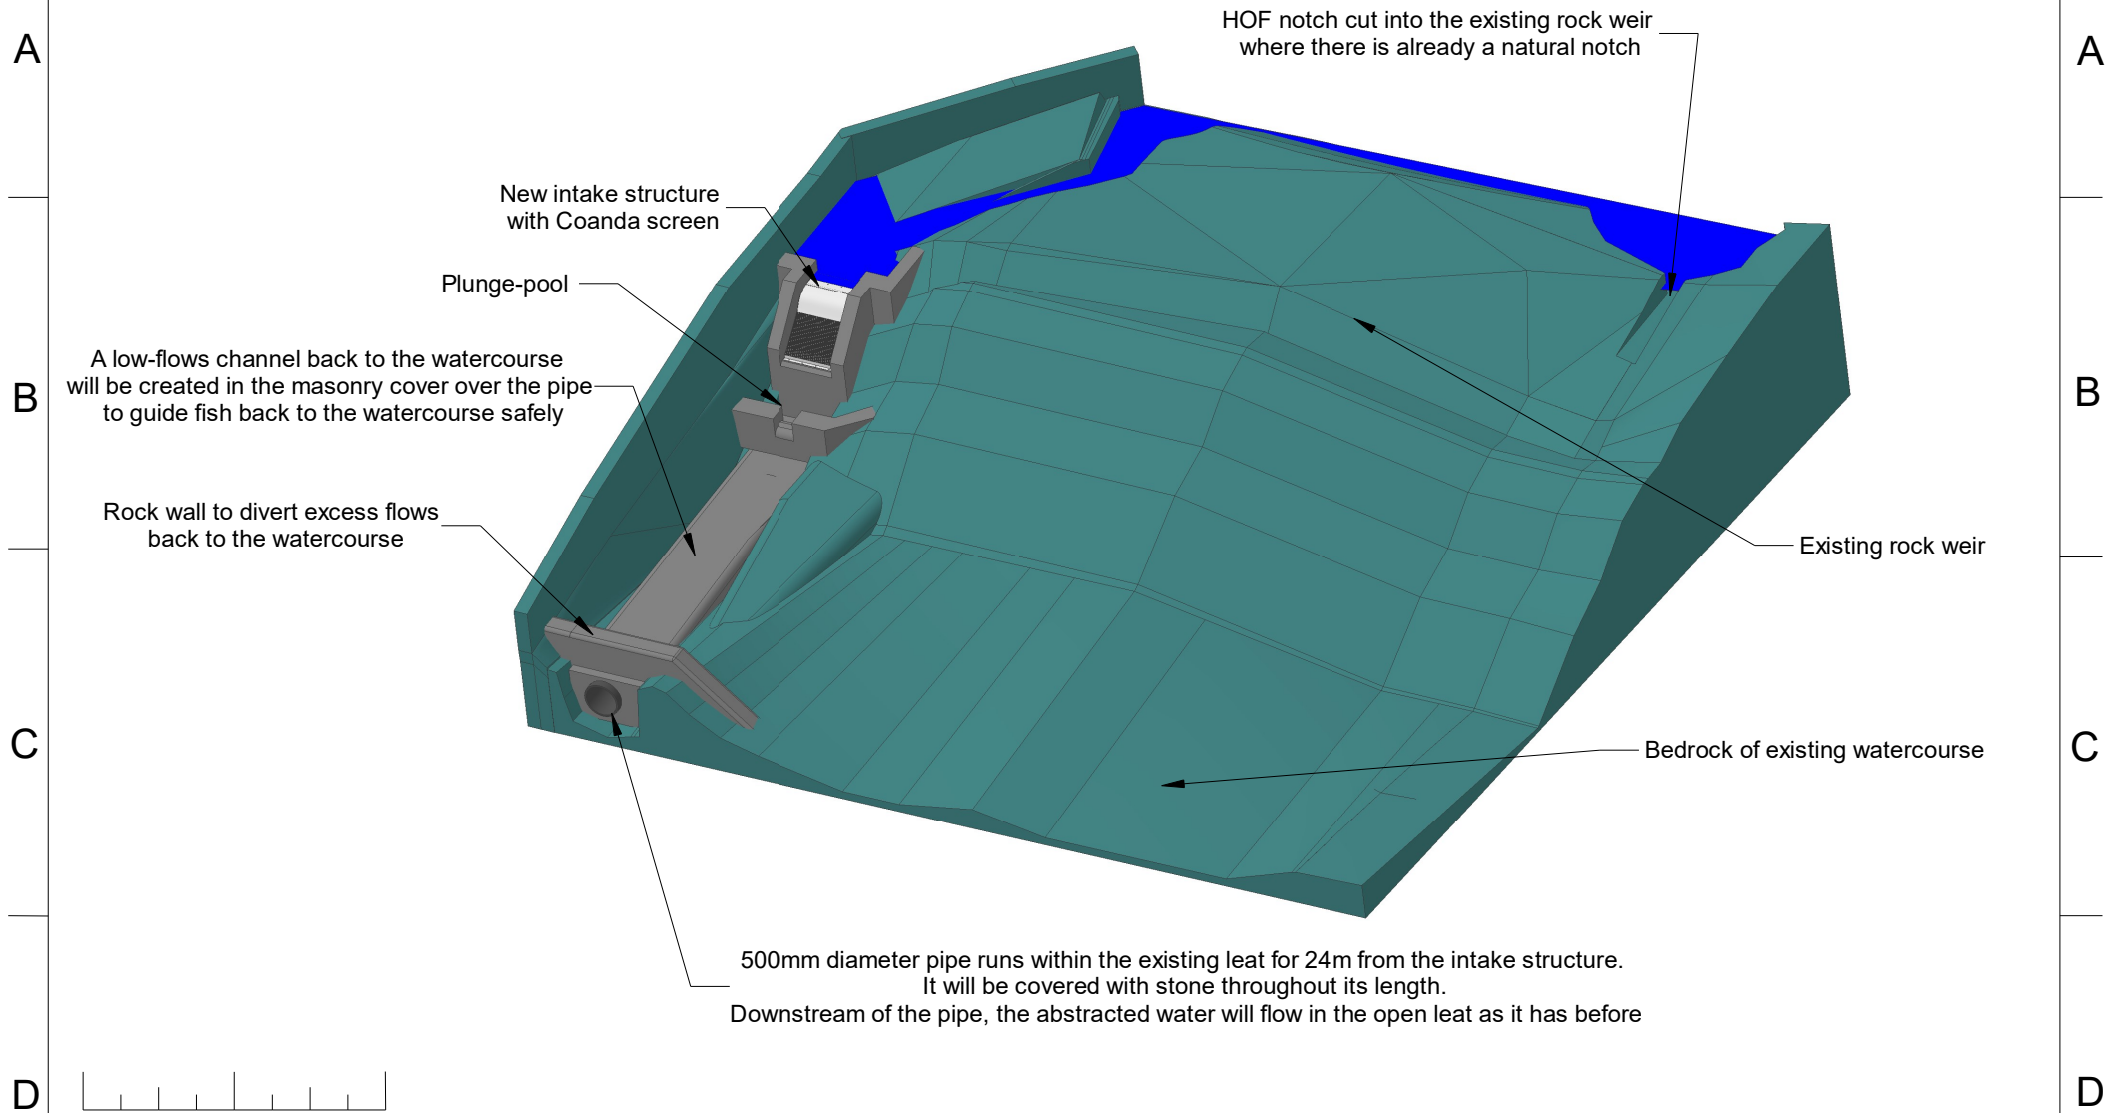

Client : Stephen Cochrane  
Address : Glandwr Mill  
Gwynedd, LL42 1TG

Date : 27/07/21  
Scale : NTS @ A4  
Drawing No : 21072703  
Version : 1

## Revision Details



Greeneearth Hydro Limited  
The Cottage, Rhiw, Pwllheli, LL53 8AE  
Tel: 07980 670046 [www.greeneearthhydro.co.uk](http://www.greeneearthhydro.co.uk)  
Company Registration Number 7417466  
MCS Hydro Transition Installer 123

Drawn By : MJP