



Stephen Cochrane Intake - Section through Coanda Screen

Plan View
Scale 1: 300

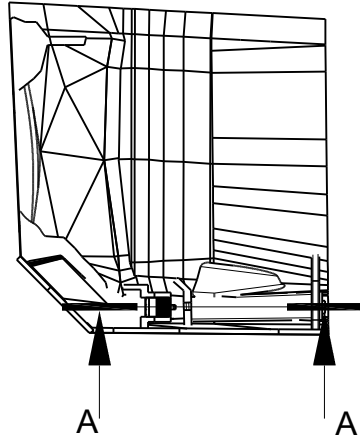

Section AA

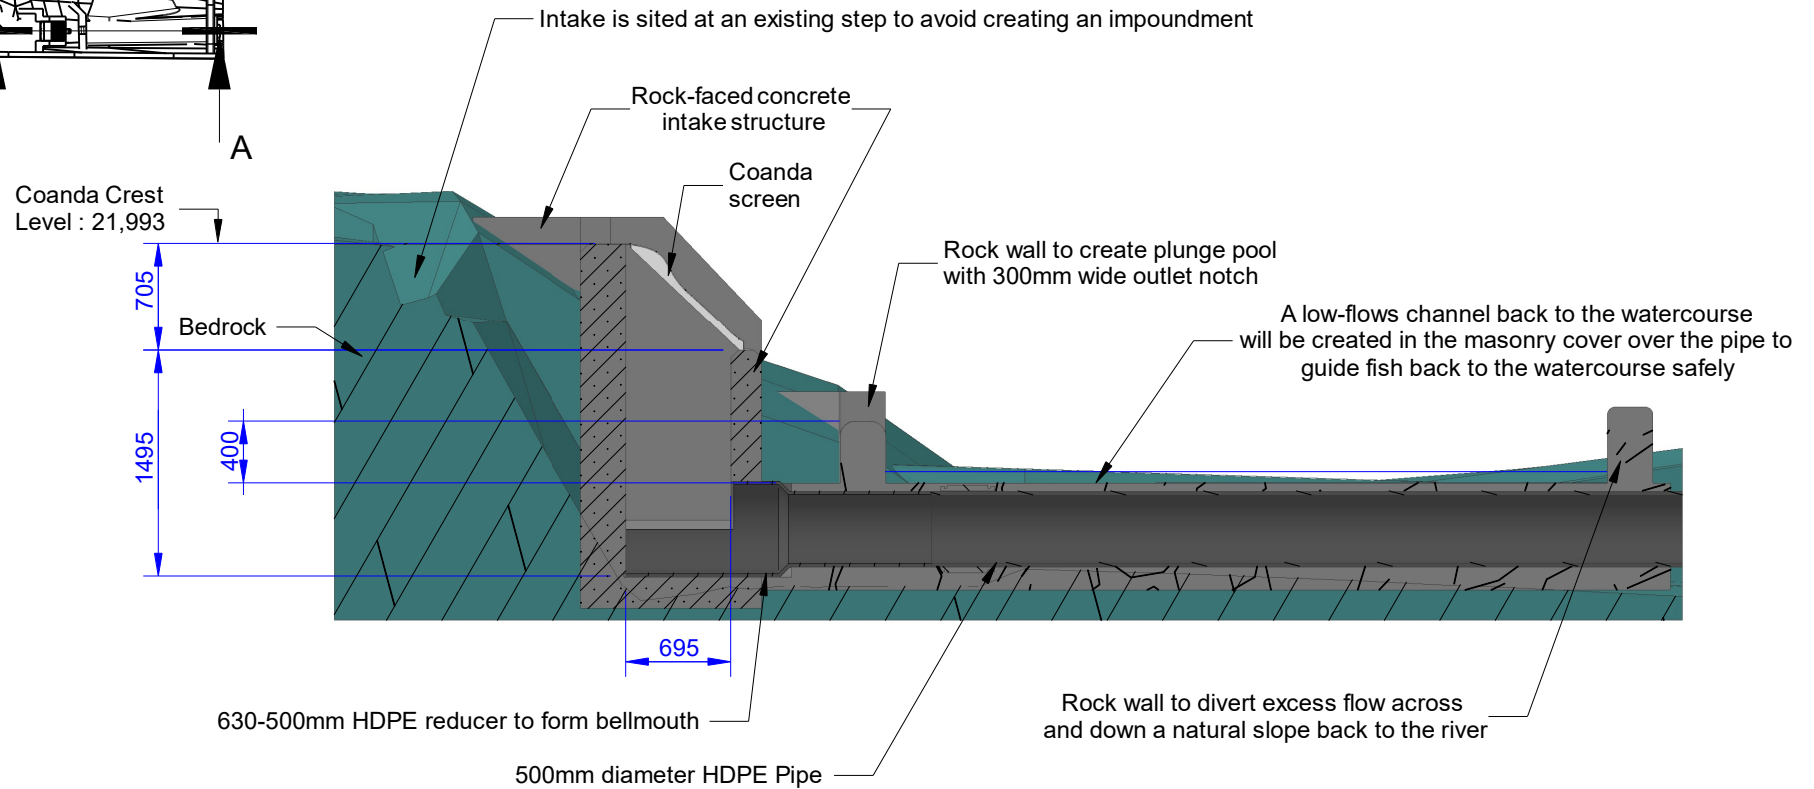

0 1000 2000mm

All levels relative to Newlyn. All dimensions in mm.

Client : Stephen Cochrane
Address : Glandwr Mill
Gwynedd, LL42 1TG

Drawn By : MJP

Date : 27/07/21
Scale : 1 : 50 @ A4
Drawing No : 21072702
Version : 1

Revision Details

Greenearth
Hydro

Greenearth Hydro Limited
The Cottage, Rhiw, Pwllheli, LL53 8AE
Tel: 07980 670046 www.greenearthhydro.co.uk
Company Registration Number 7417466
MCS Hydro Transition Installer 123