


Dimbath Intake 2 General Layout

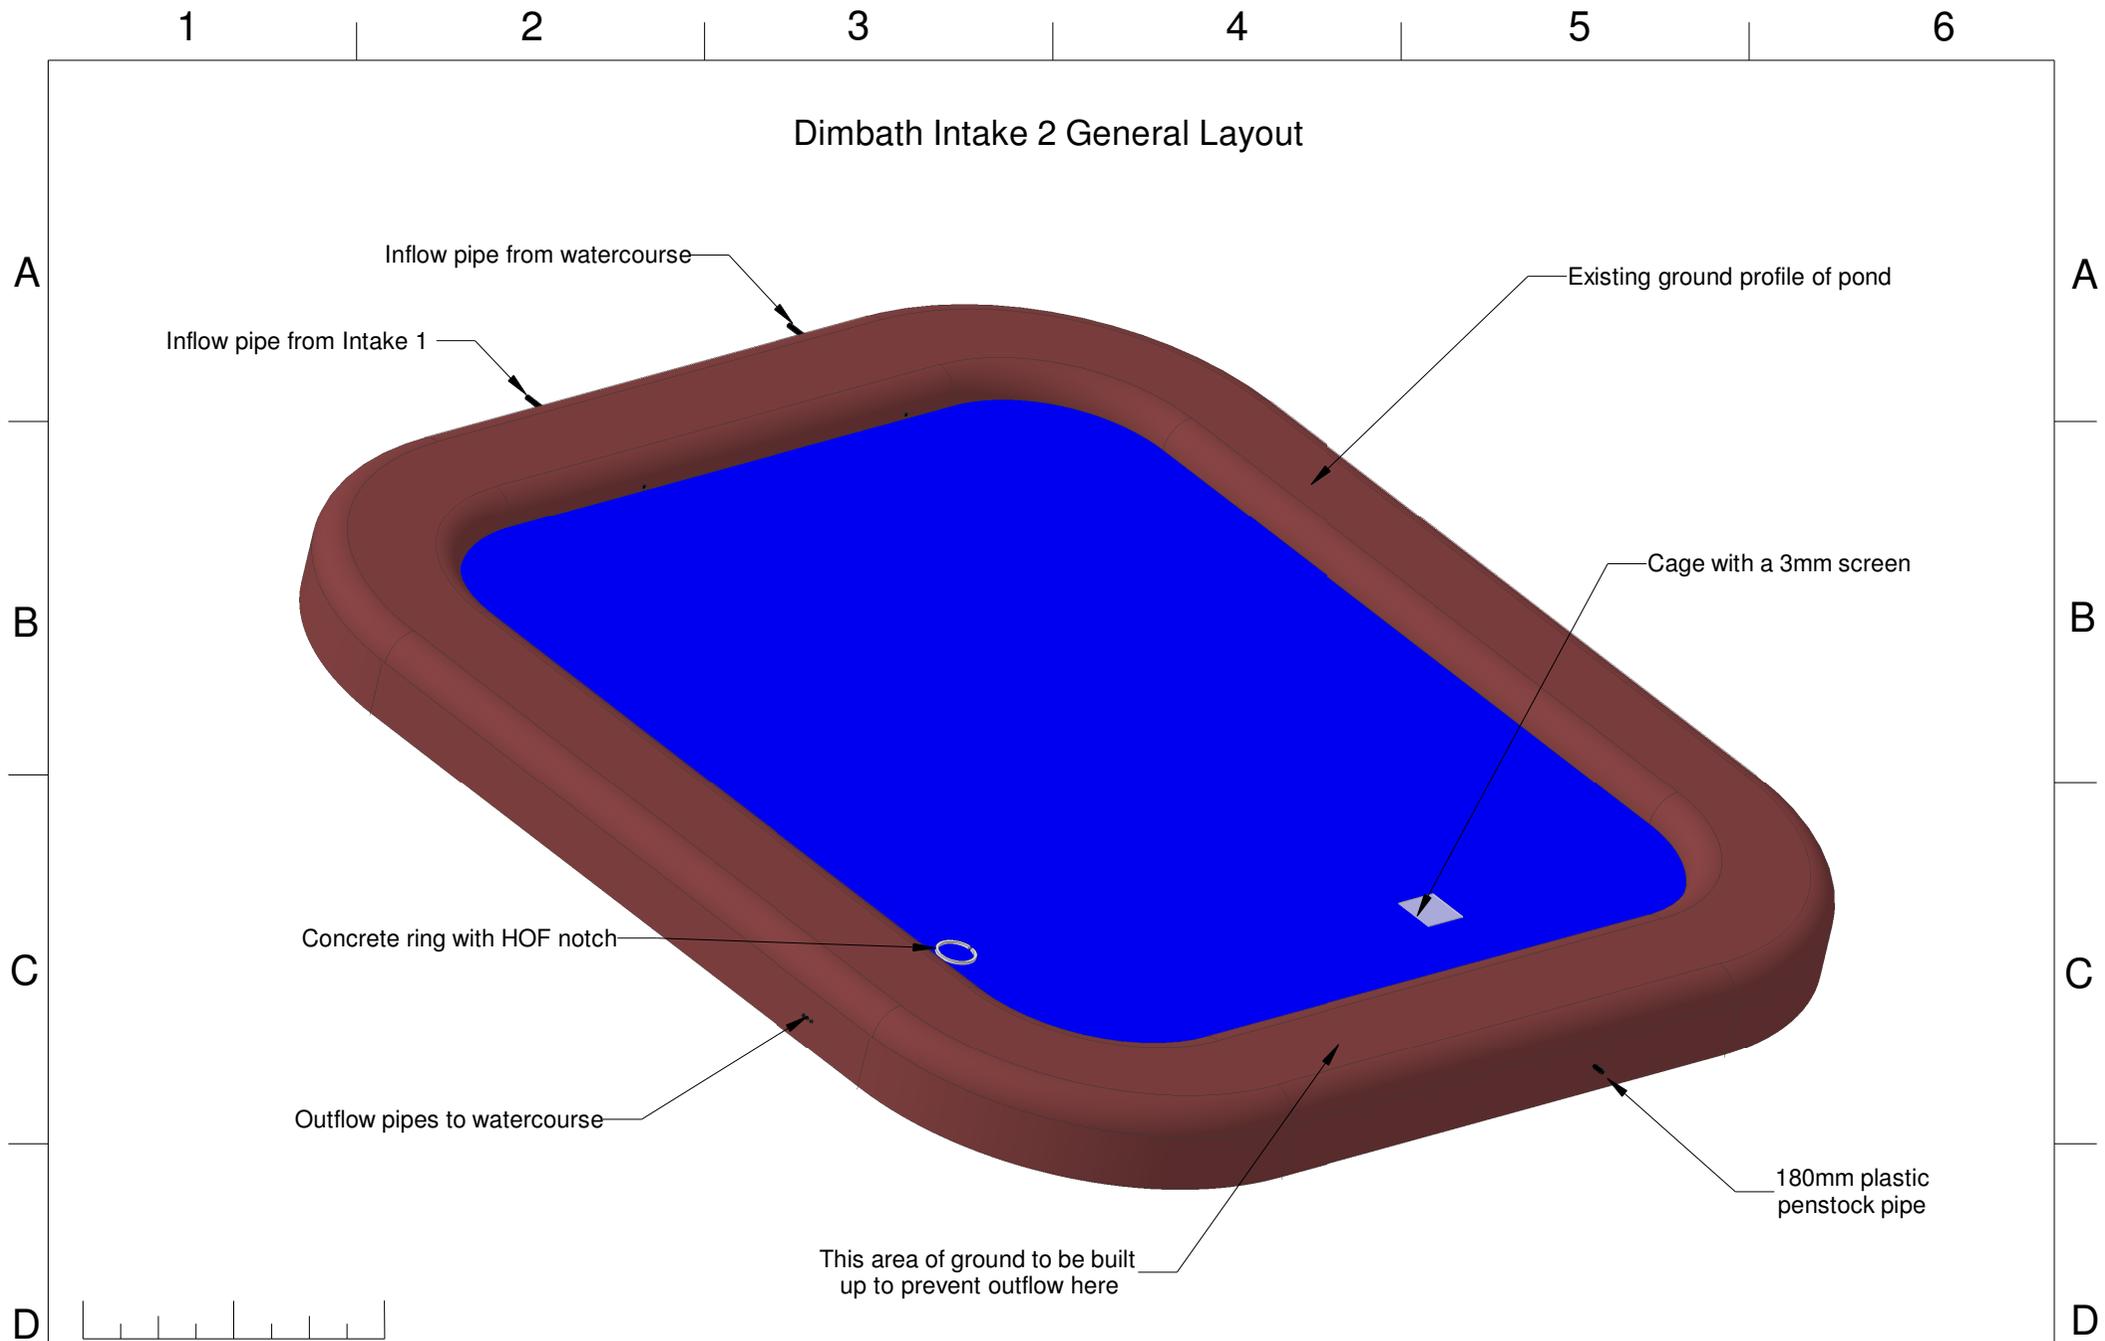

<p>Client : Dimbath Address : Drawn By : MJP</p>	<p>Date : 28/10/21 Scale : NTS @ A4 Drawing No : 21102802 Version : 1</p>	<p>Revision Details</p>	<p>Greenearth Hydro </p>	<p>Greenearth Hydro Limited The Cottage, Rhiw, Pwllheli, LL53 8AE Tel: 07980 670046 www.greenearthhydro.co.uk Company Registration Number 7417466 MCS Hydro Transition Installer 123</p>
--	--	-------------------------	--	---