


# Dimbath Intake 2 : Elevations and Calculations

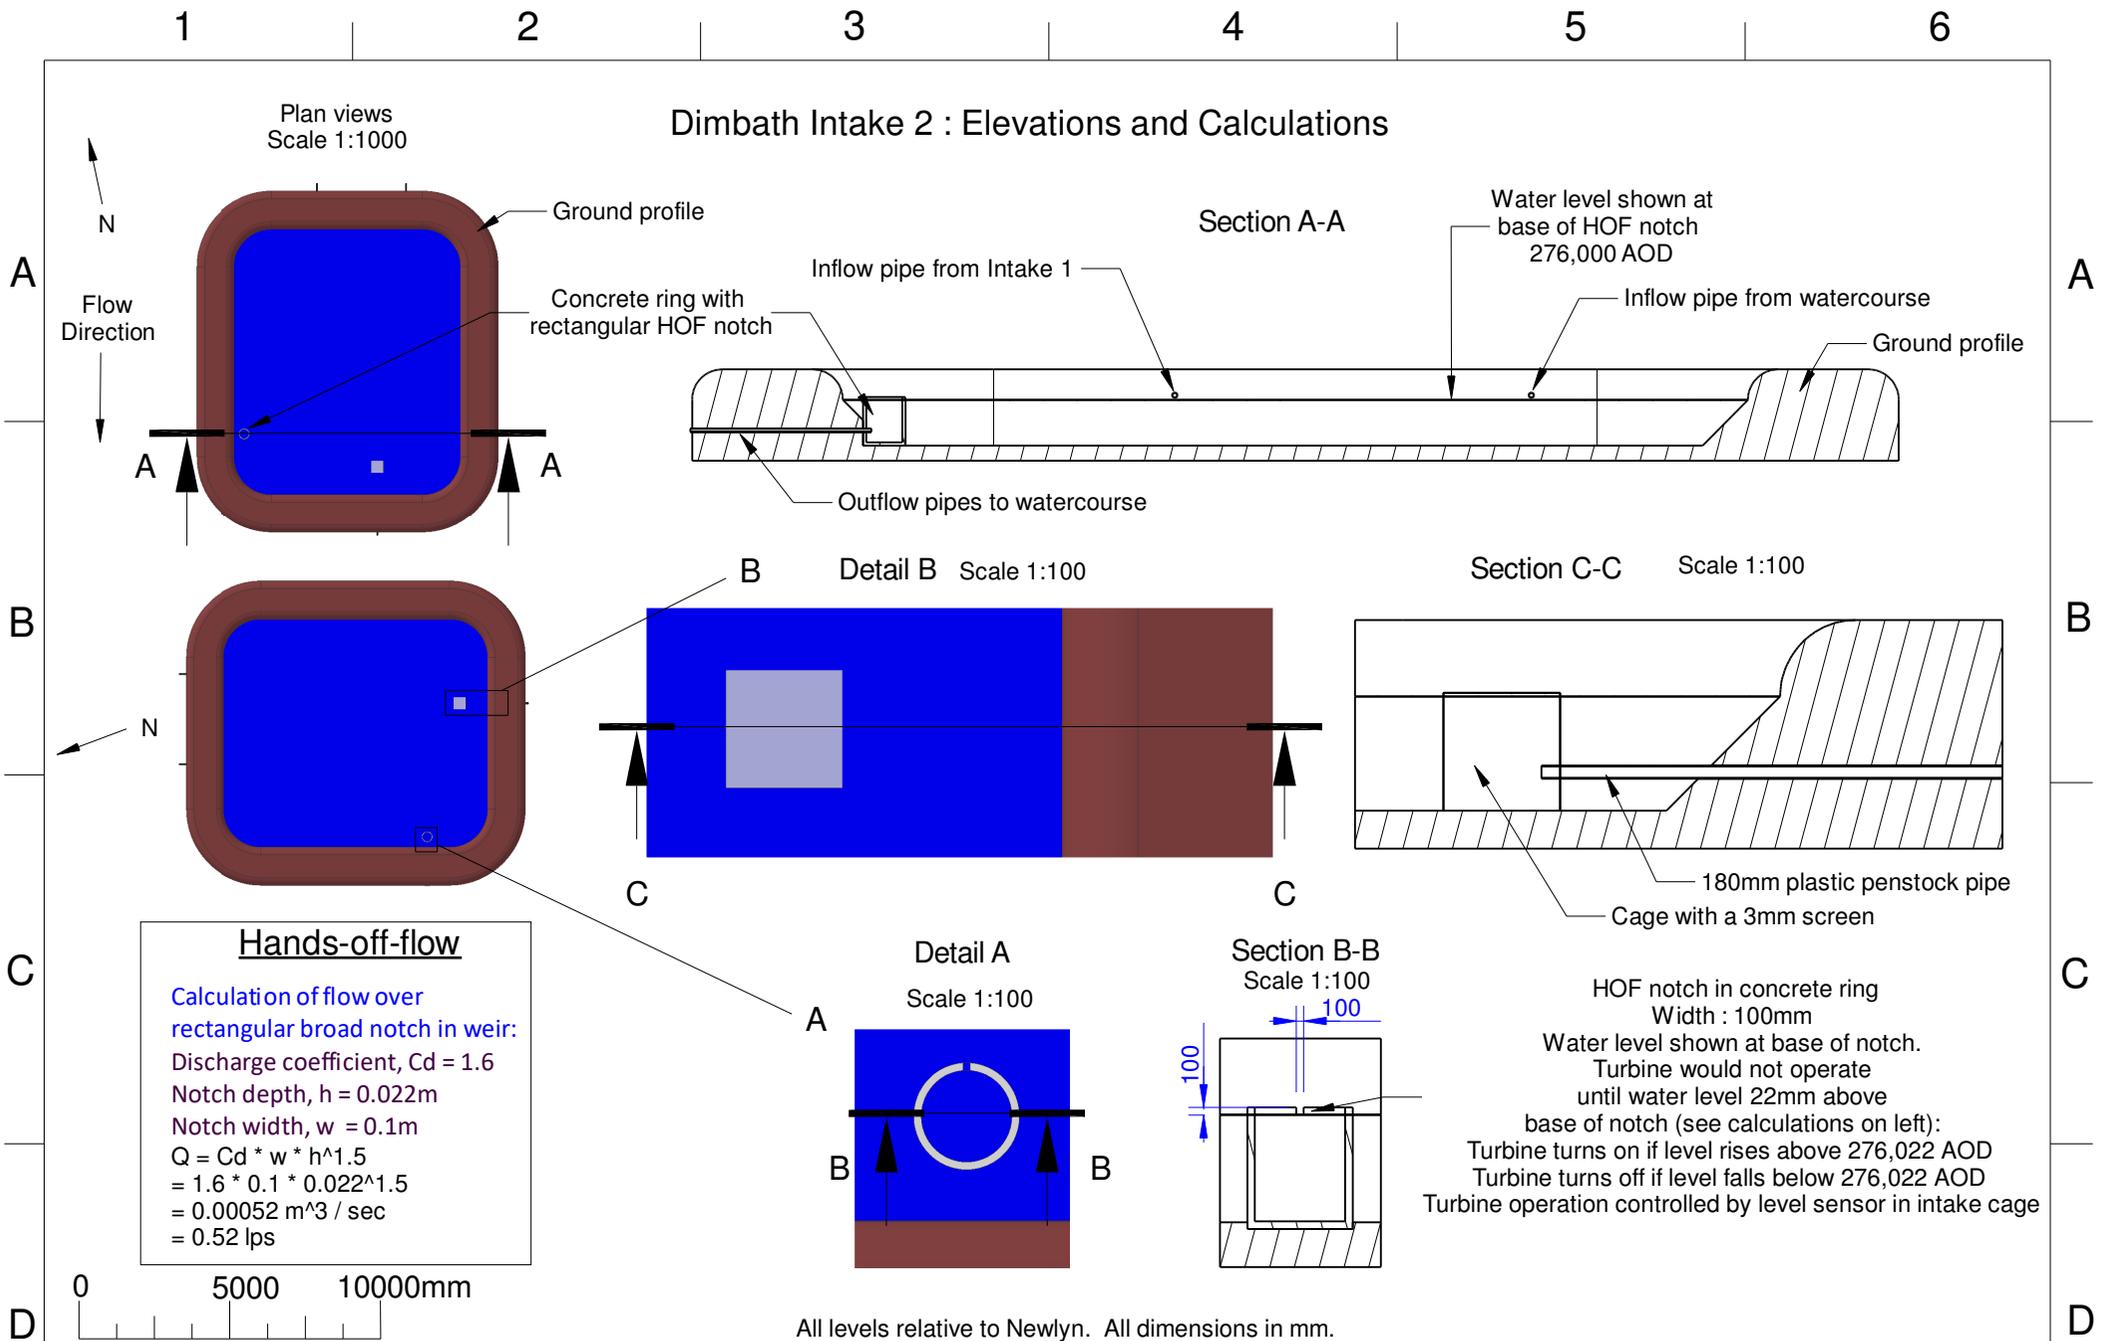

|   |   |                  |  |  |
|---|---|------------------|--|--|
| Client : Dimbath<br>Address :<br>Drawn By : MJP | Date : 28/10/21<br>Scale : 1 : 250 @ A4<br>Drawing No : 21102801<br>Version : 1 | Revision Details |  | Greenearth Hydro Limited<br>The Cottage, Rhiw, Pwllheli, LL53 8AE<br>Tel: 07980 670046 <a href="http://www.greenearthhydro.co.uk">www.greenearthhydro.co.uk</a><br>Company Registration Number 7417466<br>MCS Hydro Transition Installer 123 |
|---|---|------------------|--|--|