


FINAL SOILS DEPTH FOLLOWING SURFACE WATER MANAGEMENT
SYSTEM CONSTRUCTION

SCALE 1:200

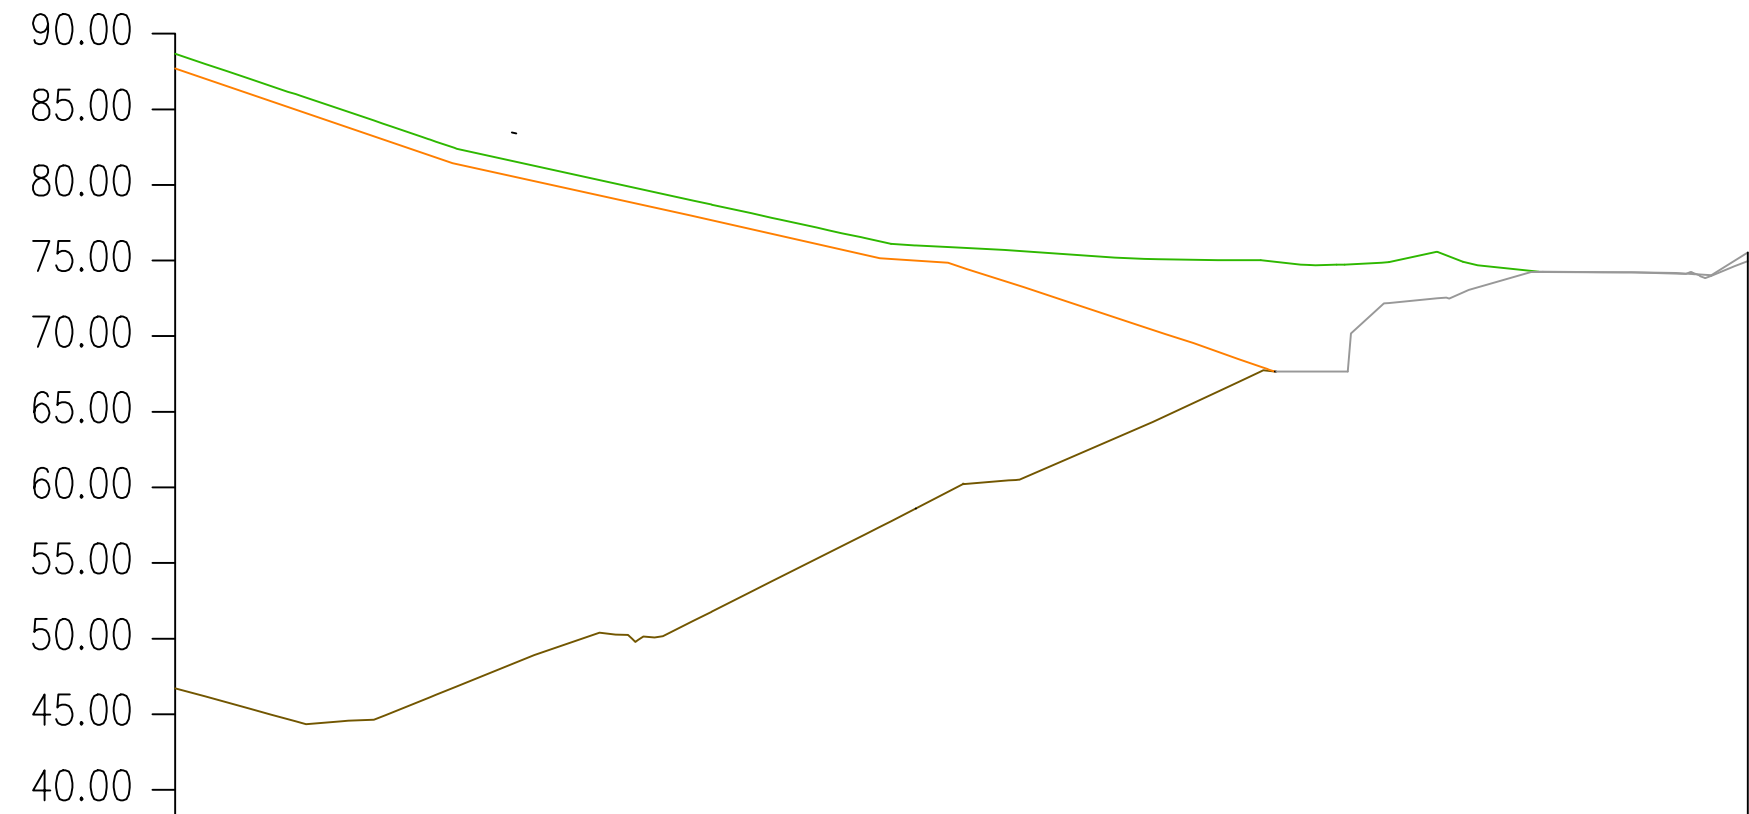

Final SW Survey	88.000	86.000	86.000	86.000	85.000	84.000	83.999	82.392	79.245	76.103	75.946	75.275	75.020	74.793	74.727	74.889	75.580	74.918	74.273	74.244	74.244
Basal Layout of Site	46.719	44.339	44.626	50.389	50.241	50.180	50.180	59.147	60.242	60.509	66.356	67.867	66.356	67.867	66.356	67.867	66.356	67.867	66.356	67.867	66.356
Geomembrane Level	84.316	83.982	78.983	79.462	78.094	76.130	75.224	71.438	67.664												

TYPICAL SECTION THROUGH PROFILE

SCALE 1:500

THIS INFORMATION IS CONFIDENTIAL AND THE PROPERTY OF SIRIUS. IT IS RELEASED ON CONDITION THAT NONE OF THE INFORMATION SHALL BE DISCLOSED TO ANY THIRD PARTY OR REPRODUCED IN WHOLE OR PART WITHOUT THE PRIOR CONSENT IN WRITING OF SIRIUS.

NOTES

1. ALL DIMENSIONS IN MILLIMETRES AND ALL LEVELS IN METRES ABOVE ORDNANCE DATUM.
2. DO NOT SCALE FROM THIS DRAWING.
3. ANY ANOMALIES IDENTIFIED WITH THE DETAILS SHOWN ON THIS DRAWING ARE TO BE BROUGHT TO THE ATTENTION OF SIRIUS ENVIRONMENTAL PRIOR TO CONSTRUCTION WORKS COMMENCING.

KEY

REV	DESCRIPTION	DATE	BY
-----	-------------	------	----

CLIENT



FCC Environment (UK) Limited
Ground Floor West, 500 Pavilion Drive, Northampton Business Park, Northampton, NN4 7RG



4245 Park Approach, Thorpe Park, Leeds. LS15 8GB. 0113 264 9960

JOB TITLE

PEN-Y-BONT PERMIT VARIATION
APPLICATION

DRAWING TITLE

SOILS DEPTH ABOVE CAPPING
GEOMEMBRANE

DRAWN	DATE	APPROVED	DATE
M.C	26/03/2018	A.K	26/03/2018
SCALE	SHEET	DRAWING NUMBER	REVISION
as dwg	A1L	WR7351/5/05	0