

PO Box 68, Aberdovey, LL36 6AJ
Tel 07980 670046
www.greenearthhydro.co.uk
Company Registration Number 7417466
MCS Hydro Transition Installer 123



Intake 2's Geomorphological Stage 1 Photo Survey - Version 1 (Date: 9th June 2021)

Applicant's Name: Helen Platel

Site Name: Dimbath Hydro

Site Address: Gilfach-Orfydd, Blackmill, Bridgend, CF35 6EG

Watercourse Name: Unnamed tributary to the Nant Lechyd

All photo location numbers refer to the **numbers highlighted yellow** on the attached site plan.

Photos From Upstream of the pond

Location P1 NGR : SS 95589 89330



Location P2 NGR : SS 95539 89279










View looking downstream
Pond – Intake 2's location



Pipe which starts at
photo location P4

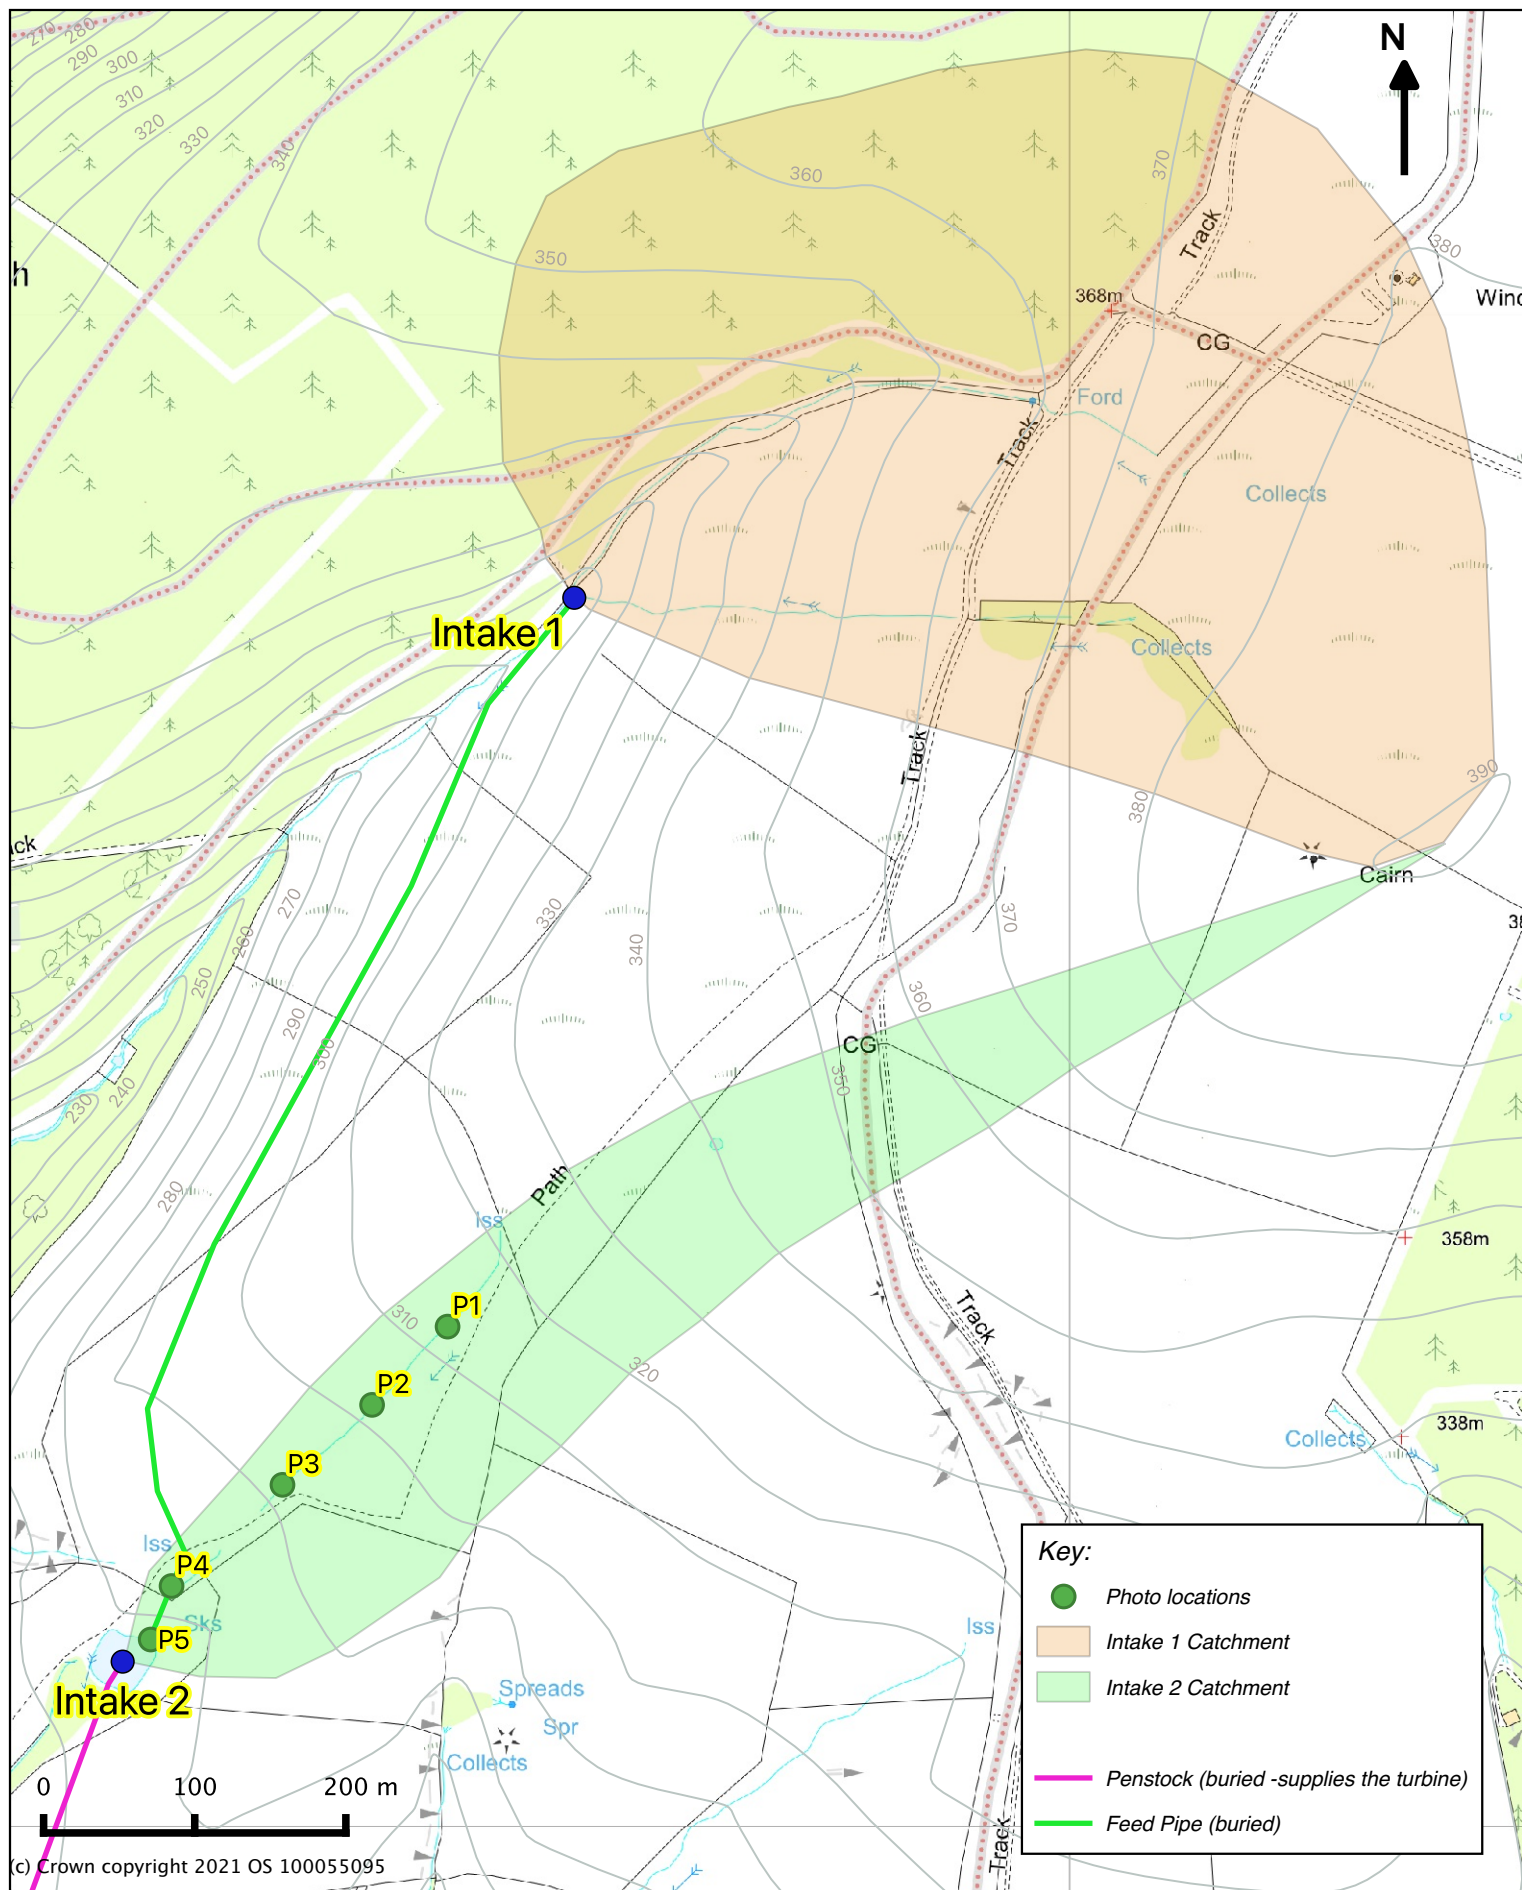

Client: Hydrover Turbine Services Limited
 Installation Address: Gilfach-Orfydd, Blackmill, Bridgend, CF35 6EG
 Drawing Title: Intake 2 Geomorphology Photo Locations
 Drawn By: LMB
 Date: 9th June 2021
 Scale @ A4: 1:5,000
 Dwg No: 210609LB01
 Version: 1

**Greenearth
Hydro**

Greenearth Hydro Limited
 PO Box 68, Aberdyfi, LL36 6AJ
www.greenearthhydro.co.uk
 Tel: 01691 648 378