


100  
0 10  
Millimetres

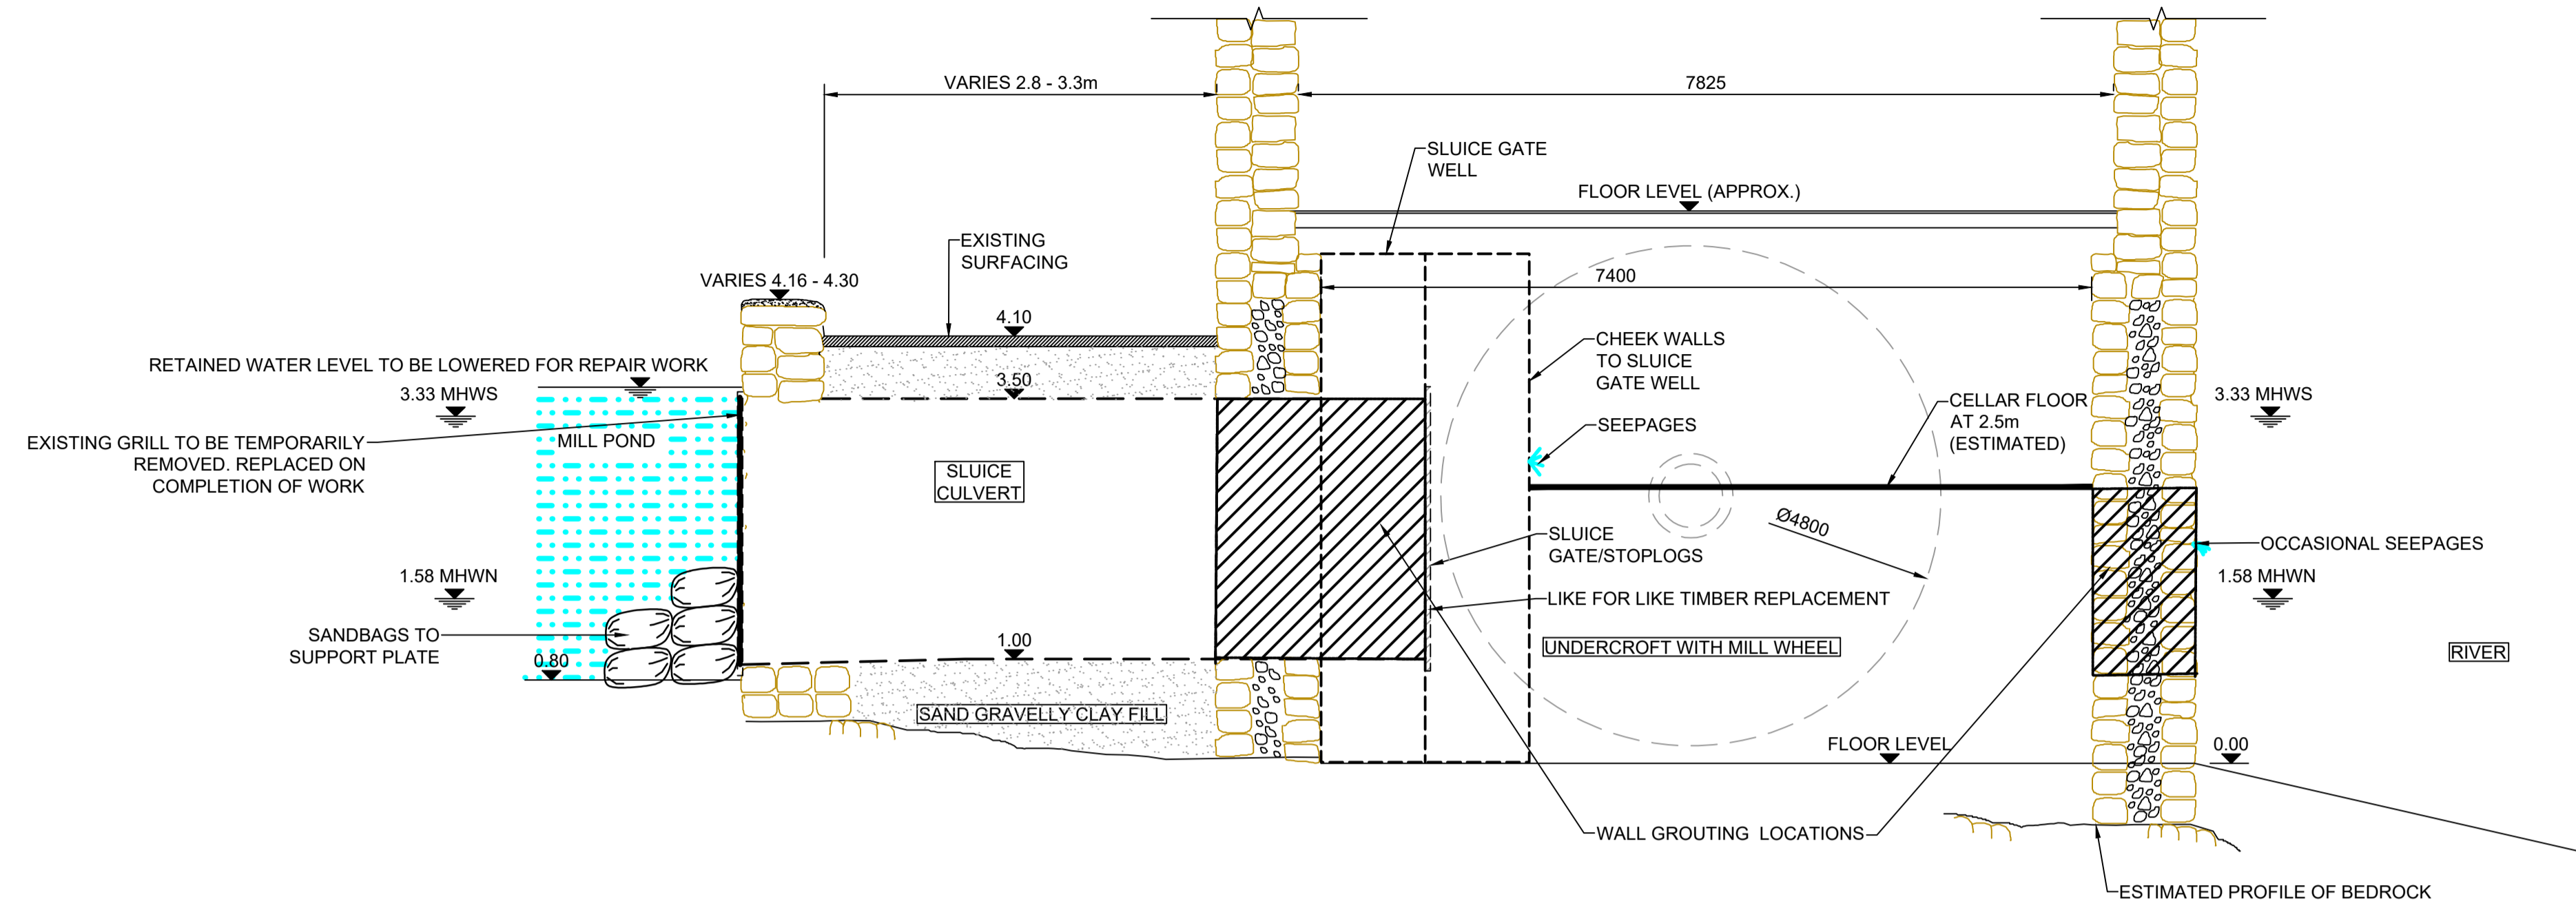

**X**  
0001  
**TYPICAL DETAIL OF CAUSEWAY STRENGTHENING X-X**  
1:50

- NOTES:**
- ALL DIMENSIONS ARE IN MILLIMETRES UNLESS OTHERWISE SHOWN.
  - ALL LEVELS TO ORDNANCE DATUM NEWLYN UNLESS STATED OTHERWISE.
  - THIS DRAWING INDICATES THE SHE RISKS FOR THE WHOLE SITE. REFER TO EACH INDIVIDUAL WORKS AREA FOR SPECIFIC SITE RISKS.
  - THE LOCATION OF SERVICES IS NOT KNOWN. ALL SERVICES SHALL BE TRACED BY THE CONTRACTOR TO CONFIRM THE PRESENCE OF ANY SERVICES.
  - PROPOSED WORKS ARE EXCAVATION ALONG BASE OF DAM WALL TO ALLOW INSPECTION FOR VOIDS, REMOVAL OF EXISTING DAM FILL MATERIAL AND REPLACEMENT WITH ENGINEERED FILL, LIME MORTAR RENDERING OF DAM WALL AND MILL HOUSE WALL, REMOVAL OF GRILLAGES TO SLUICE CULVERT, FIXING OF TEMPORARY PLATES TO BLOCK SLUICE CULVERTS AND PROVISIONALLY GROUTING.
  - GROUT PIPES TO BE 25MM RIGID PLASTIC PIPES. GROUTING IS PROVISIONAL AND WILL BE SUBJECT TO FURTHER INSTRUCTION.
  - LIME MORTAR POINTING SHALL BE NHL 3.5

Rev.	Date	Description	By	CHK'd	App'd
P1	26/11/21	FIRST ISSUE	MJE	RM	DF

Drawing Status: **FOR INFORMATION**

**ATKINS**

West Glamorgan House  
12 Orchard Street  
Swansea  
SA1 5AD

Tel: +44 (0)1792 641172  
Fax: +44 (0)1792 472019  
www.atkinsglobal.com

Copyright © Atkins Limited (2017)

Client: Pembrokeshire Coast National Park Authority  
Winch Lane, Haverfordwest  
Pembrokeshire SA61 1P7  
Tel: 01437 744336

<b>SAFETY, HEALTH AND ENVIRONMENTAL INFORMATION</b>
In addition to the hazards/risks normally associated with the types of work detailed on this drawing, note the following:
<b>CONSTRUCTION</b>
WORKING ADJACENT TO A TIDAL RIVER, SUBJECT TO OCCASIONAL FLOODING. WORKING IN A CONFINED SPACE. WORKING NEAR EXCAVATIONS. WORKING NEAR OPERATIONAL FLAP GATES.
<b>MAINTENANCE/CLEANING</b>
CONFINED SPACE ENTRY REQUIRED FOR FUTURE ASSET INSPECTION (SLUICES)
<b>DECOMMISSIONING/DEMOLITION</b>
WORKING ADJACENT TO A TIDAL RIVER, SUBJECT TO OCCASIONAL FLOODING. WORKING IN A CONFINED SPACE. WORKING NEAR OPERATIONAL FLAP GATES.
It is assumed that all works will be carried out by a competent contractor working, where appropriate, to an approved method statement

Project Title					
<b>CAREW MILL AND CAUSEWAY 2022 REPAIRS</b>					
Drawing Title					
<b>REPAIR WORKS IN VICINITY OF THE MILL HOUSE (INTERNAL) SECTIONS</b>					
Scale	Designed	Drawn	Checked	Authorised	
AS SHOWN	RM	MJE	RM	DF	
Original Size	Date	Date	Date	Date	Date
A1	26/11/21	26/11/21	26/11/21	26/11/21	26/11/21
Drawing Number					Revision
5129589.016-ATK-ZZ-ZZ-DR-D-0002					P01