



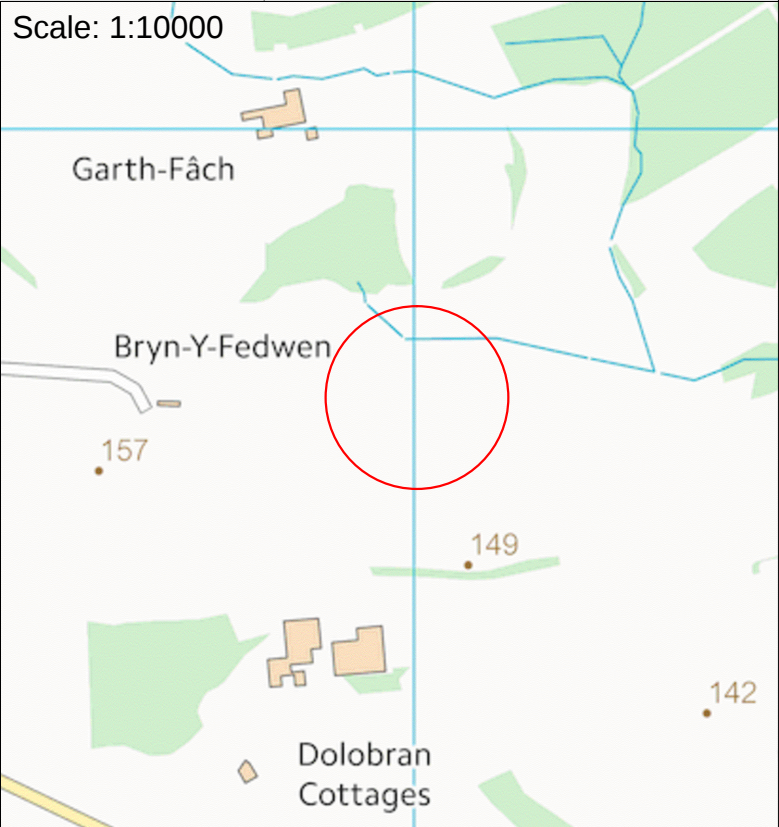

THIS DRAWING IS TO BE READ IN CONJUNCTION WITH ALL RELATED DRAWINGS. ALL DIMENSIONS MUST BE CHECKED AND VERIFIED ON SITE BEFORE COMMENCING ANY WORK OR PRODUCING SHOP DRAWINGS. THE ORIGINATOR SHOULD BE NOTIFIED IMMEDIATELY OF ANY DISCREPANCY. THIS DRAWING IS COPYRIGHT AND REMAINS THE PROPERTY ROGER PARRY & PARTNERS.

- Blue Boundary
- Public Footpath
- Restricted Byway

Rev	Description	Date	Dr by	App by
Original				

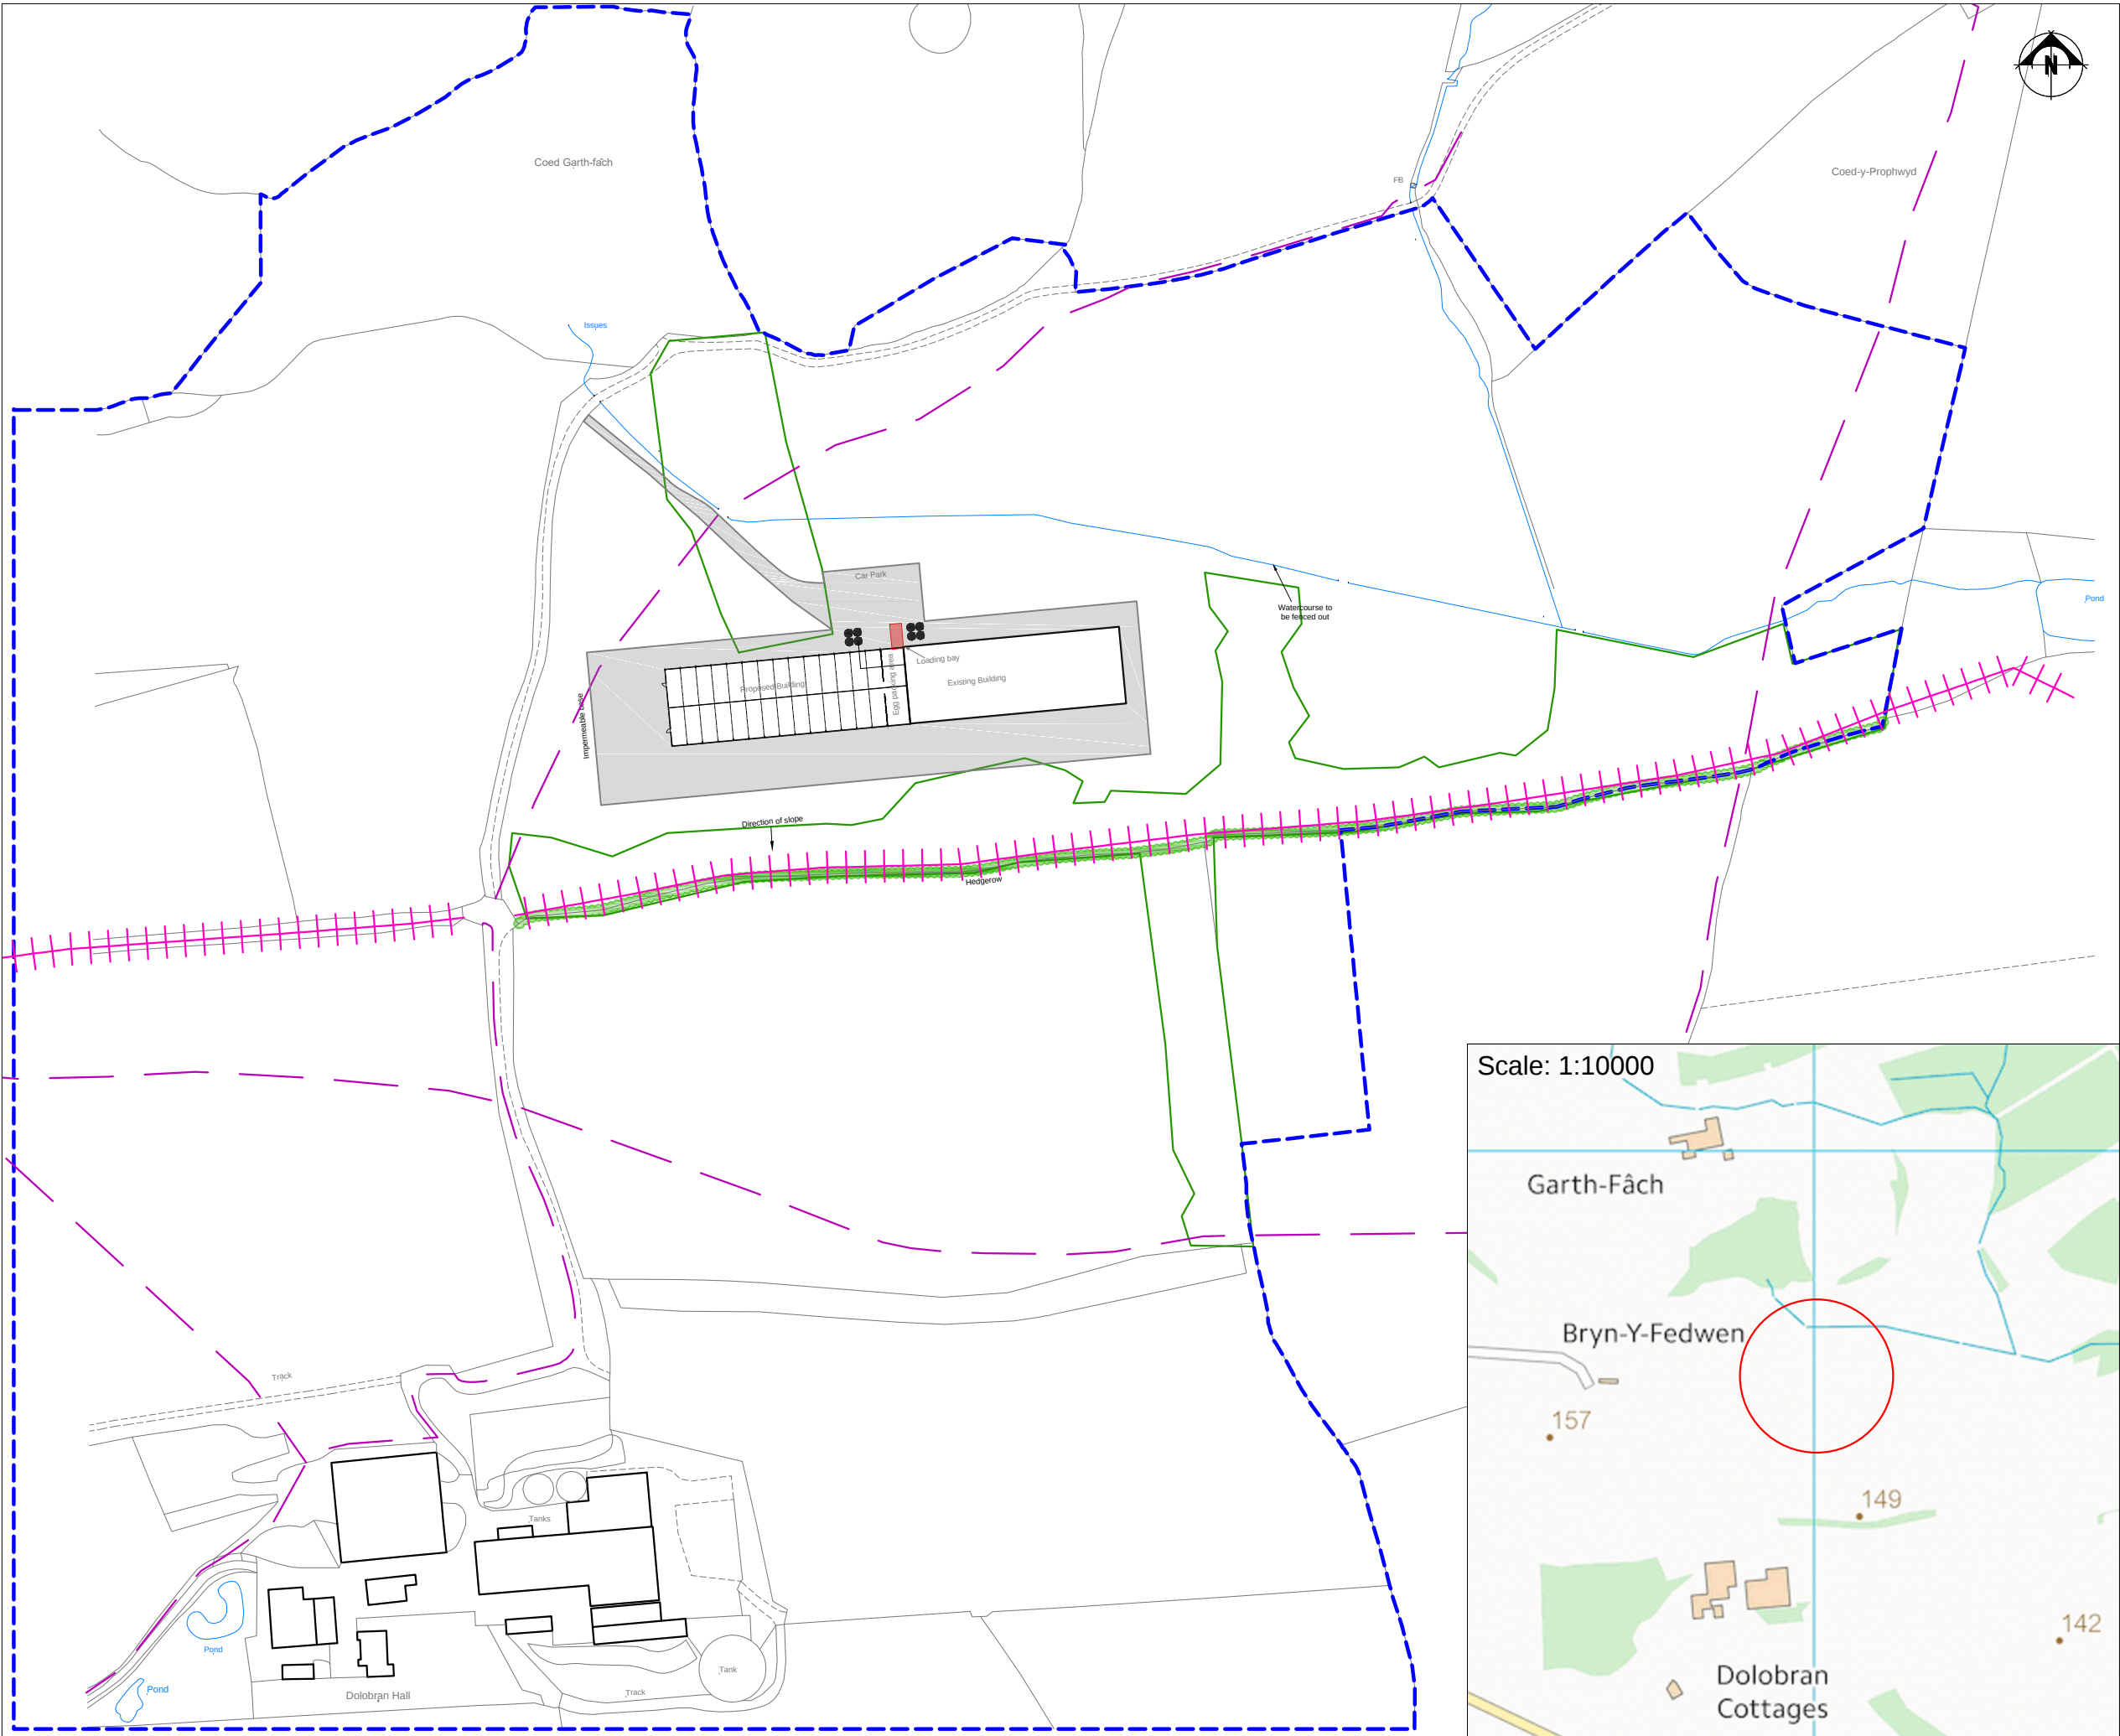

Residential - Agricultural - Commercial				
Job	Proposed free range poultry unit			
Title	Location Plan			
Location	Dolobran Hall Meifod Powys SY22 6HX			
Client	J M Evans & Partners			
Scales	1:2500 @ A3			
Drawing No.	RJC-MZ70-01			
Drawn by	MZ	Date	26/03/2017	

HOGSTOW HALL, MINSTERLEY
SHREWSBURY, SHROPSHIRE. SY5 0HZ
Tel: 01743 791336 Fax: 01743 792770
email: mail@rogerparry.net
Web address: www.rogerparry.net
Roger Parry & Partners LLP partnership no OC312203
Registered Office: Highgate Hall, Minsterley, Shropshire, SY5 0HZ
A list of members of the LLP is available at the above address.