


THIS DRAWING IS TO BE READ IN CONJUNCTION WITH ALL RELATED DRAWINGS. ALL DIMENSIONS MUST BE CHECKED AND VERIFIED ON SITE BEFORE COMMENCING ANY WORK OR PRODUCING SHOP DRAWINGS. THE ORIGINATOR SHOULD BE NOTIFIED IMMEDIATELY OF ANY DISCREPANCY. THIS DRAWING IS COPYRIGHT AND REMAINS THE PROPERTY OF ROGER PARRY & PARTNERS.

KEY

Green Boundary

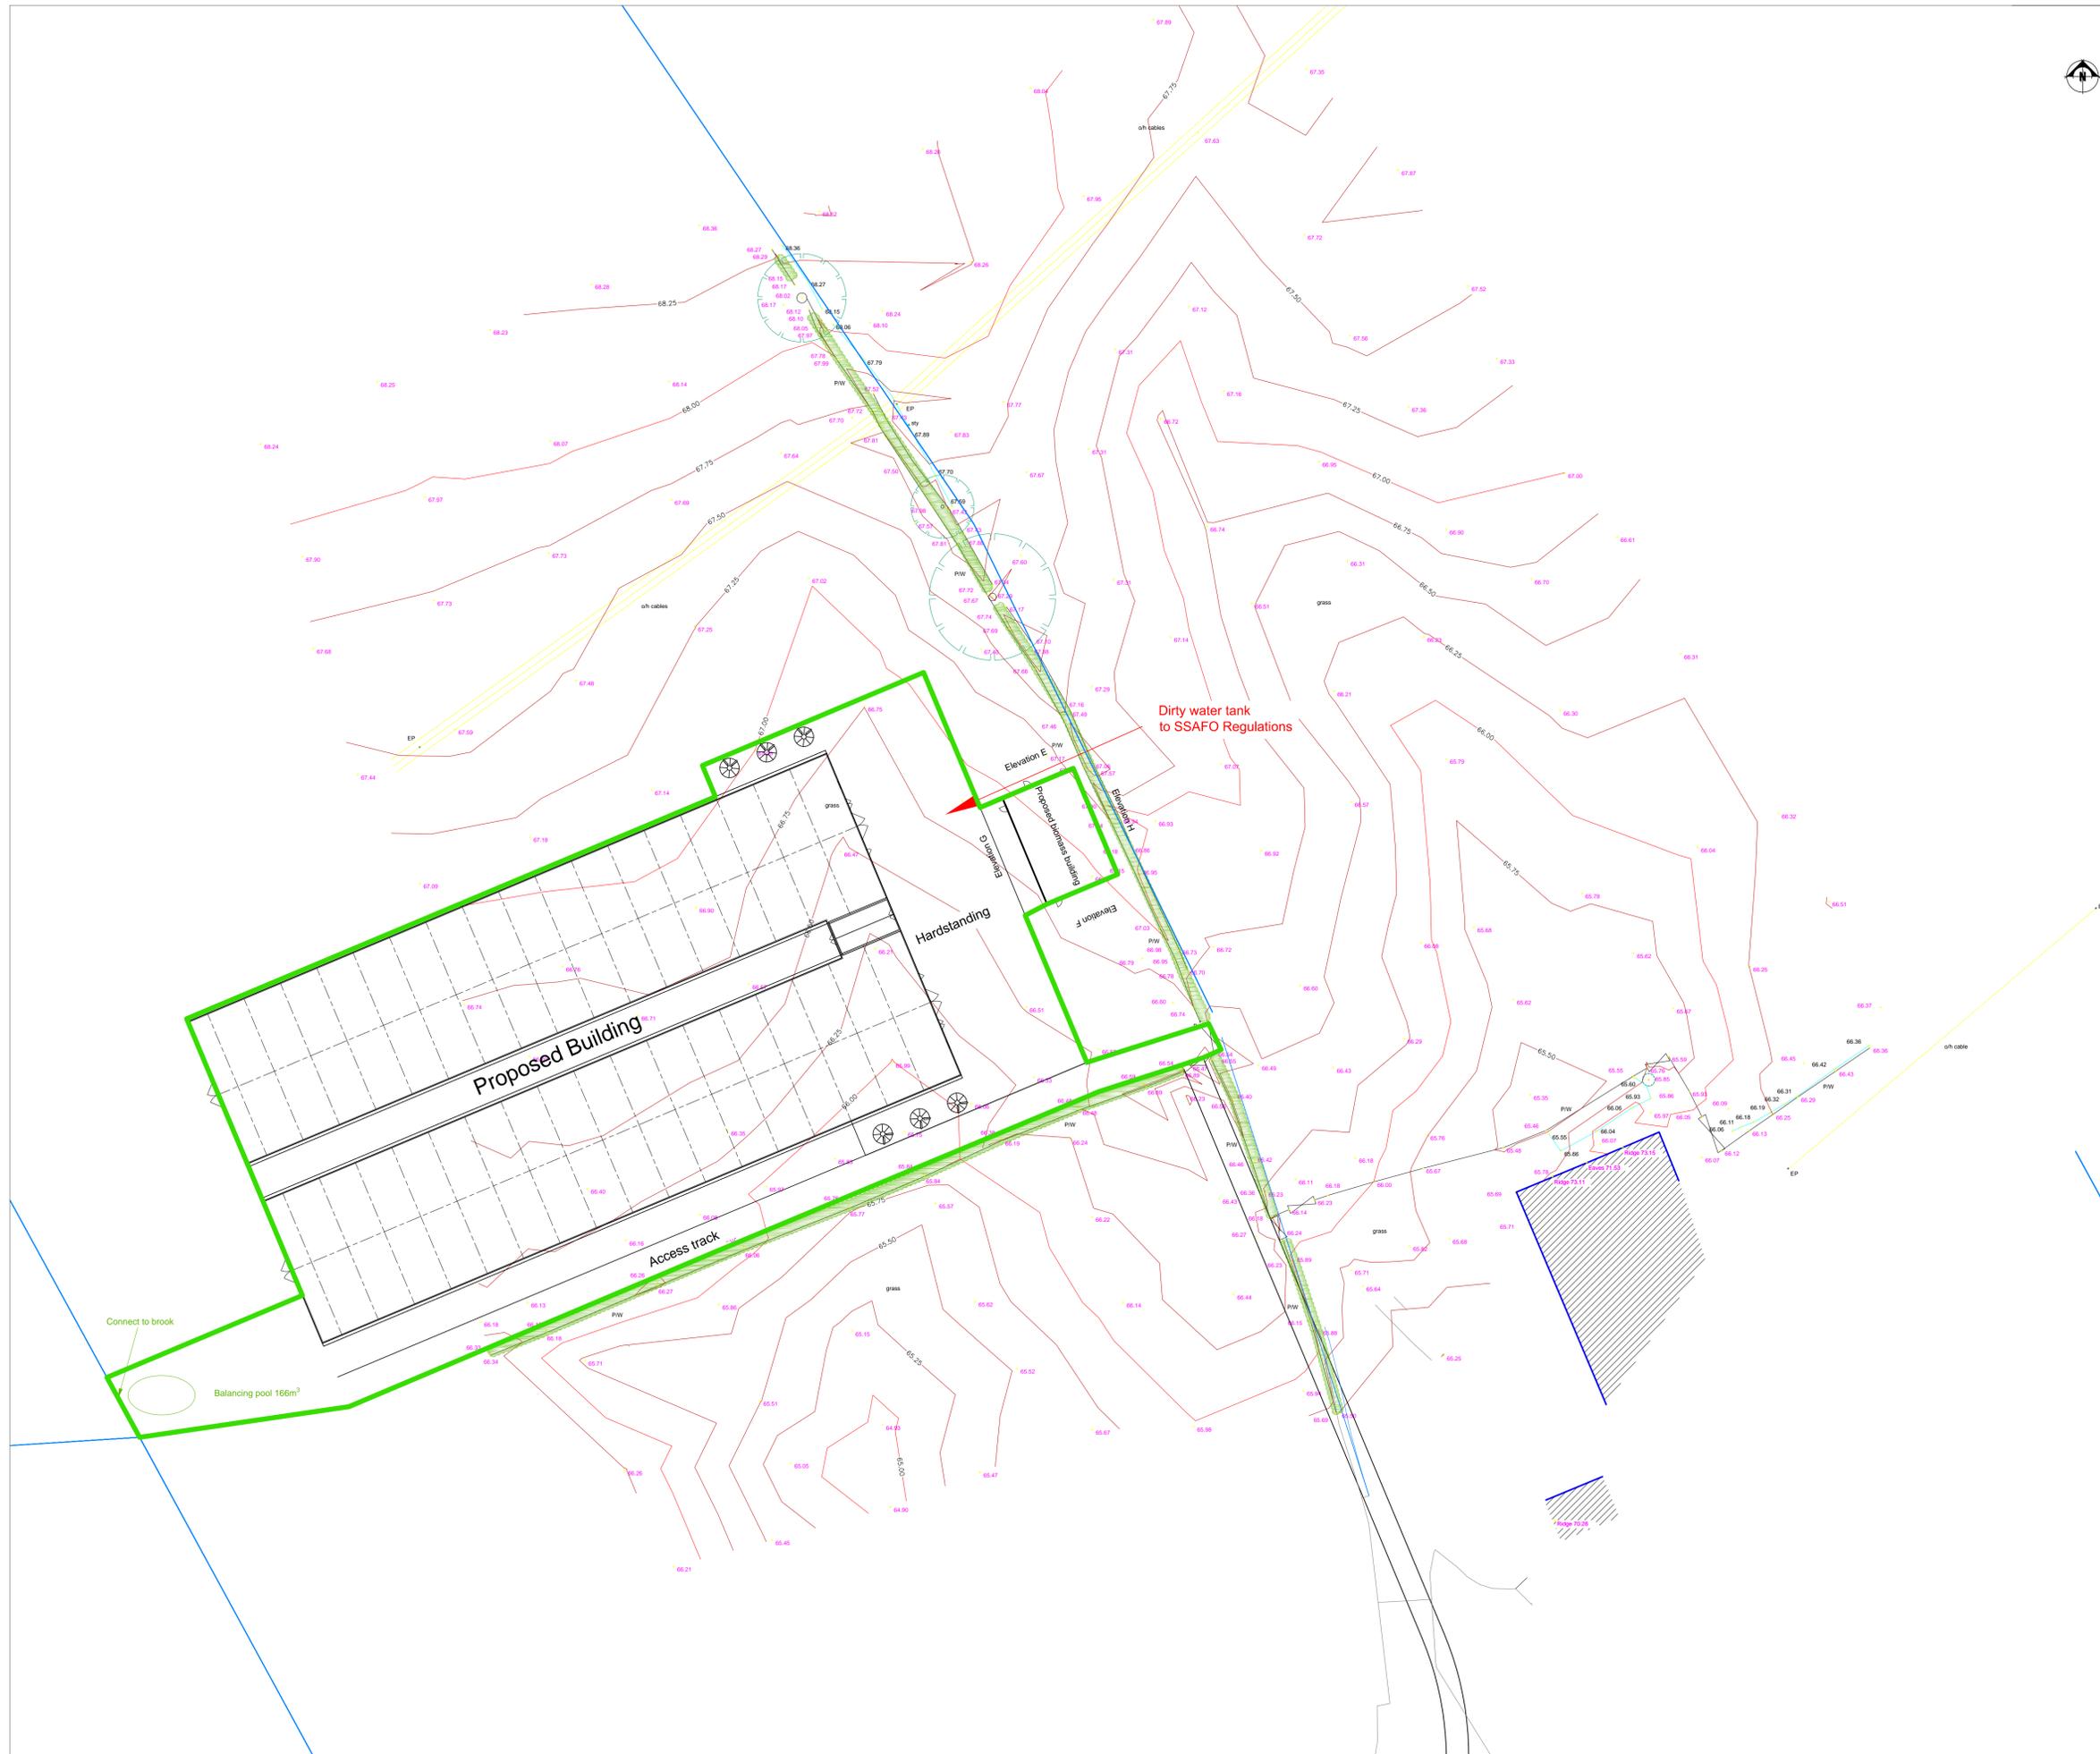

Rev	Description	Date	Dr by	App by
Original				



Residential - Agricultural - Commercial	
Job	Broiler unit and biomass store at Lower Tredrewen Farm, Llanymynech
Title	Proposed Block Plan
Location	Lower Tredrewen Farm Llanymynech
Client	.
Scales	A1 @ 1:500
Drawing No.	RJC-MZ105-02A
Drawn by	AZ
Date	24/04/2018

HOGSTOW HALL, MINSTERLEY SHREWSBURY, SHROPSHIRE, SY5 0HZ
 Tel: 01743 791336 Fax: 01743 792770
 email: mail@rogerparry.net
 Web address: www.rogerparry.net
Roger Parry & Partners LLP Partnership no: 05121201 Registered Office: Hogstow Hall, Minsterley, Shrewsbury, Shropshire, SY5 0HZ. A list of members of the LLP is available at the above address.