



THIS DRAWING IS TO BE READ IN CONJUNCTION WITH ALL RELATED DRAWINGS. ALL DIMENSIONS MUST BE CHECKED AND VERIFIED ON SITE BEFORE COMMENCING ANY WORK OR PRODUCING SHOP DRAWINGS. THE ORIGINATOR SHOULD BE NOTIFIED IMMEDIATELY OF ANY DISCREPANCY. THIS DRAWING IS COPYRIGHT AND REMAINS THE PROPERTY ROGER PARRY & PARTNERS.

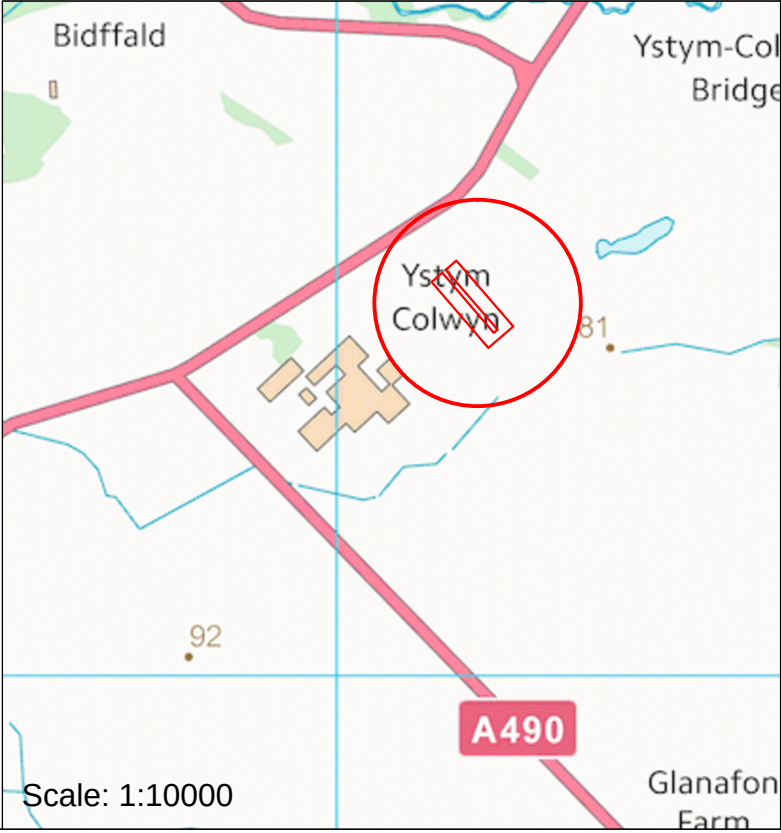

Key

Proposed Building

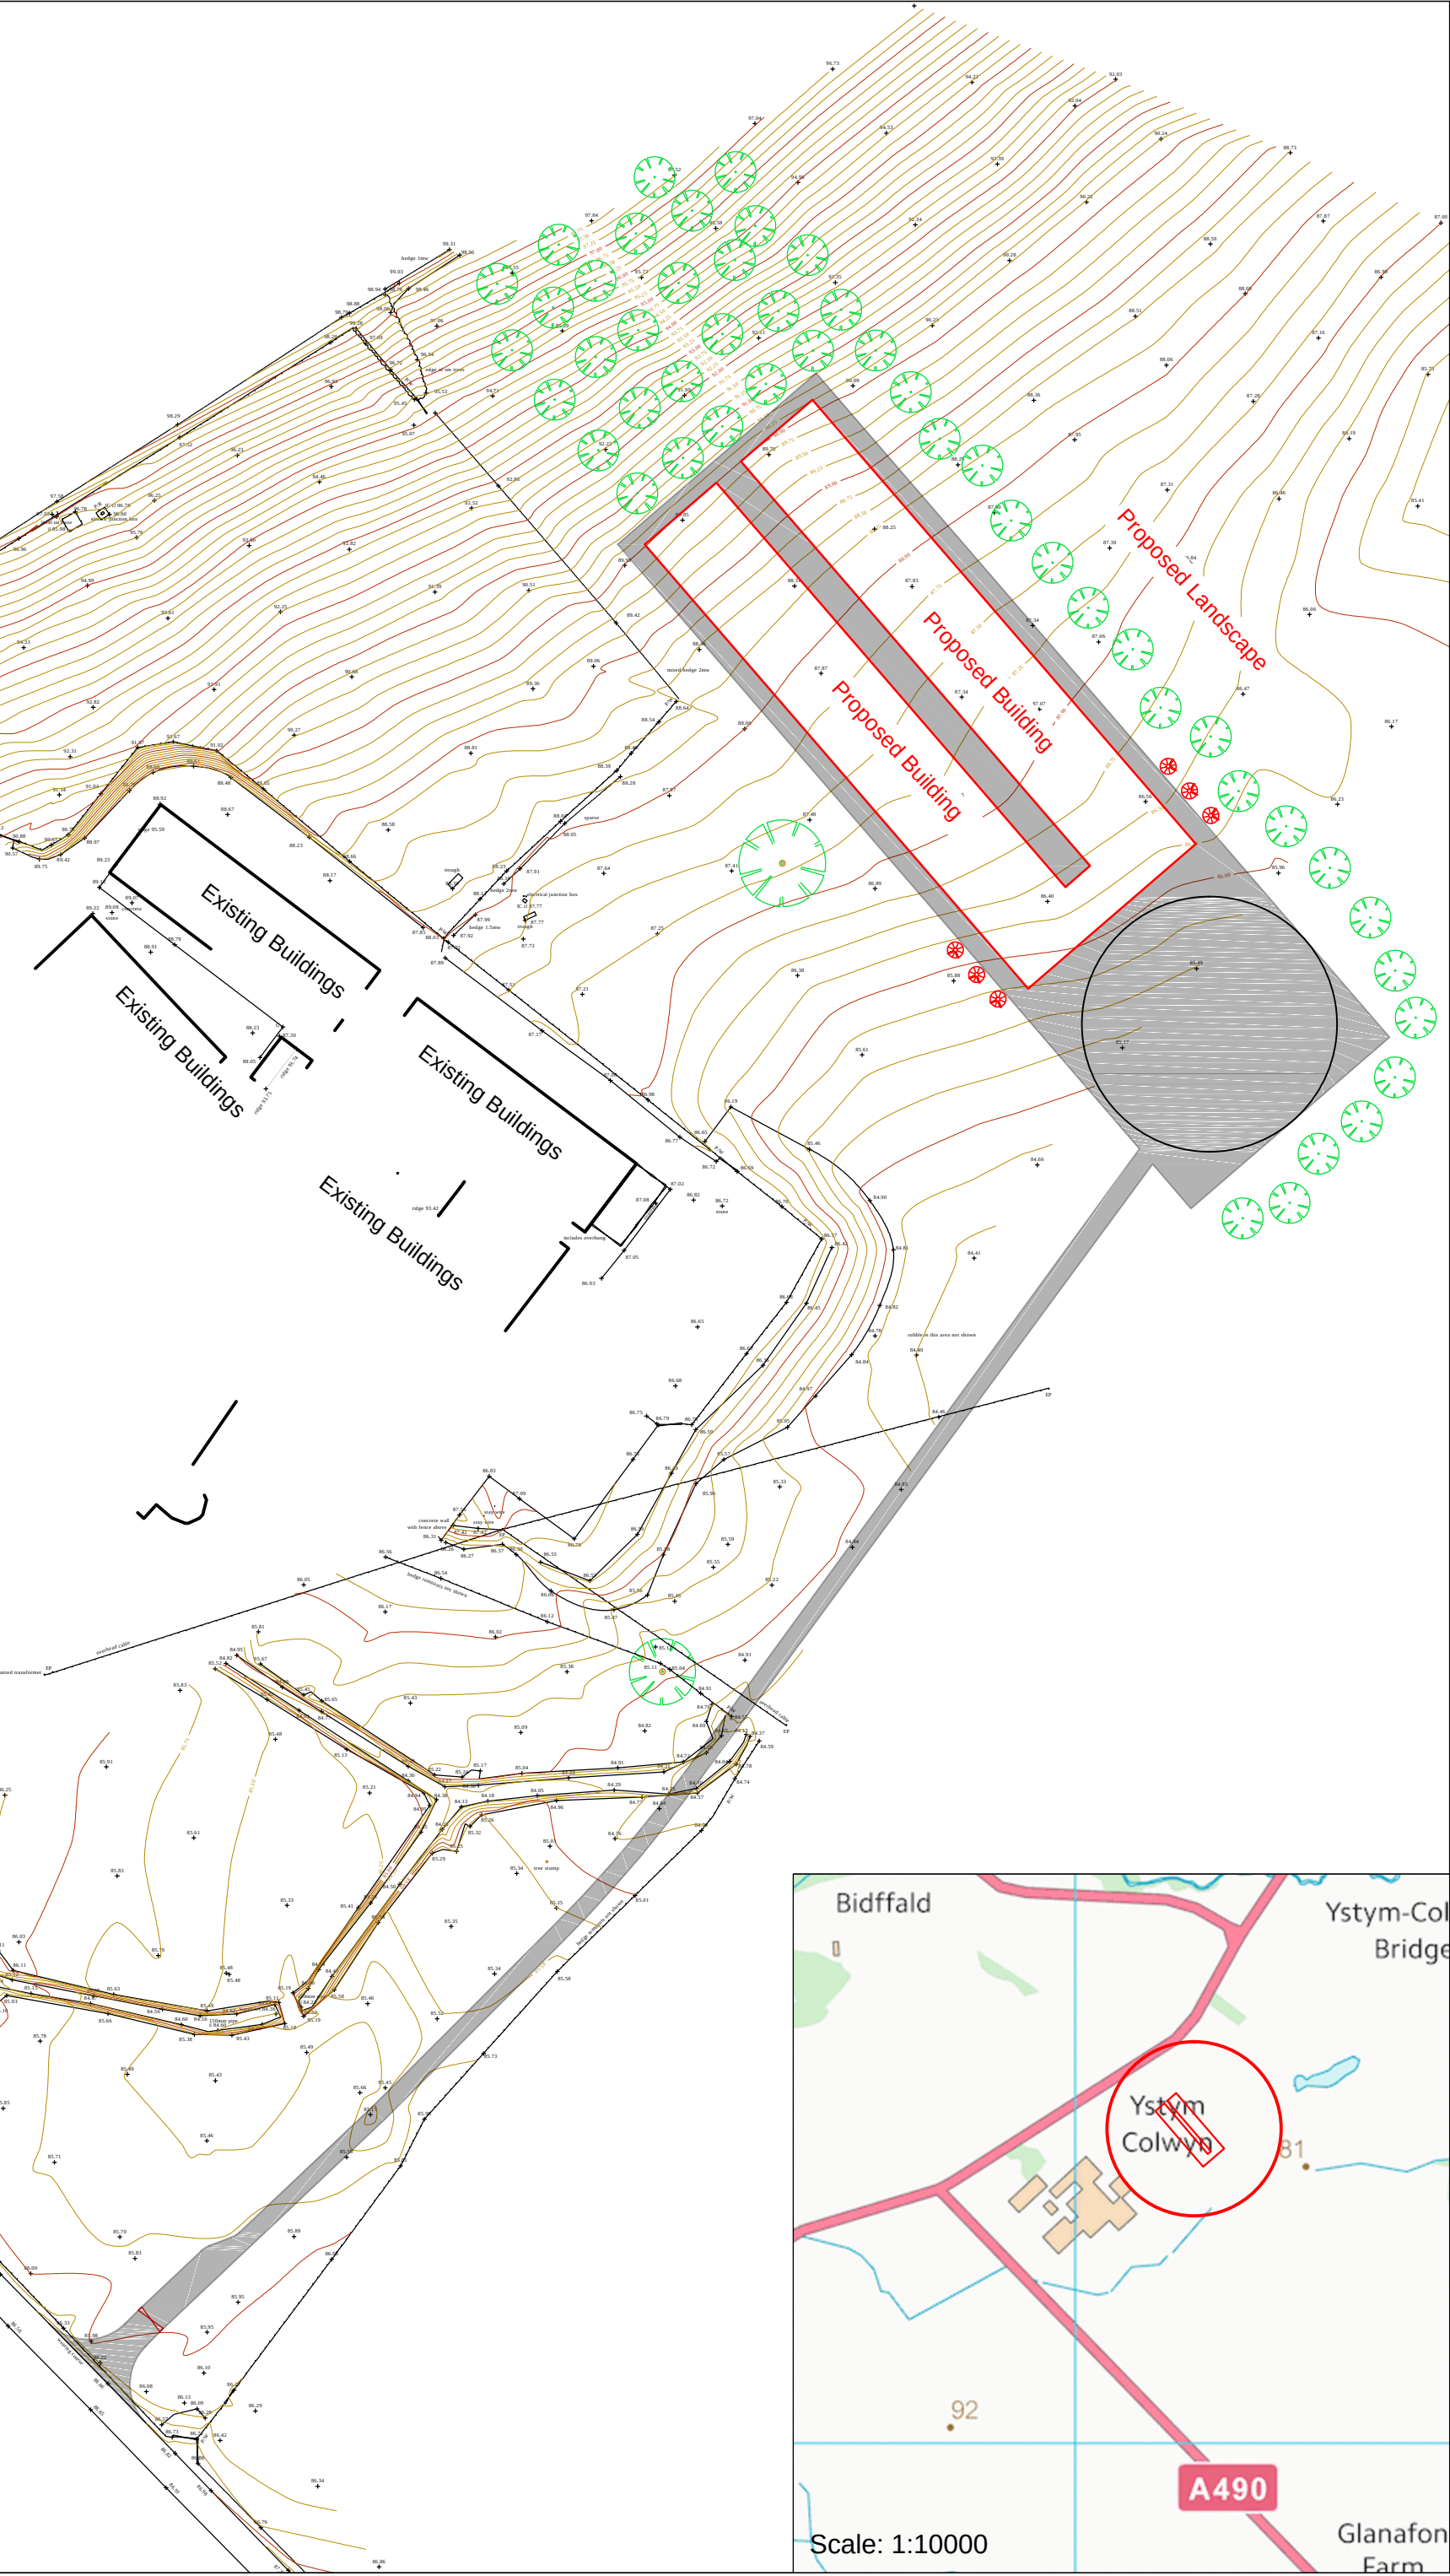

Rev	Description	Date	Dr by	App by
Original				



Residential - Agricultural - Commercial

Job	Agricultural Building		
Title	Location Plan		
Location	Ystym Colwyn Farms Meifod Powys SY22 6BN		
Client	Ystym Colwyn Farms		
Scales	1:1250 @ A3		
Drawing No.	RJC-MZ-4685-01A		
Drawn by	MZ	Date	21/10/2015

HOGSTOW HALL, MINSTERLEY
SHREWSBURY, SHROPSHIRE. SY5 0HZ
Tel: 01743 791336 Fax: 01743 792770
email: mail@rogerparry.net
Web address: www.rogerparry.net
Roger Parry & Partners LLP partnership no OC312203
Registered Office: Shrewsbury, Shropshire, SY5 0HZ
A list of members of the LLP is available at the above address.