
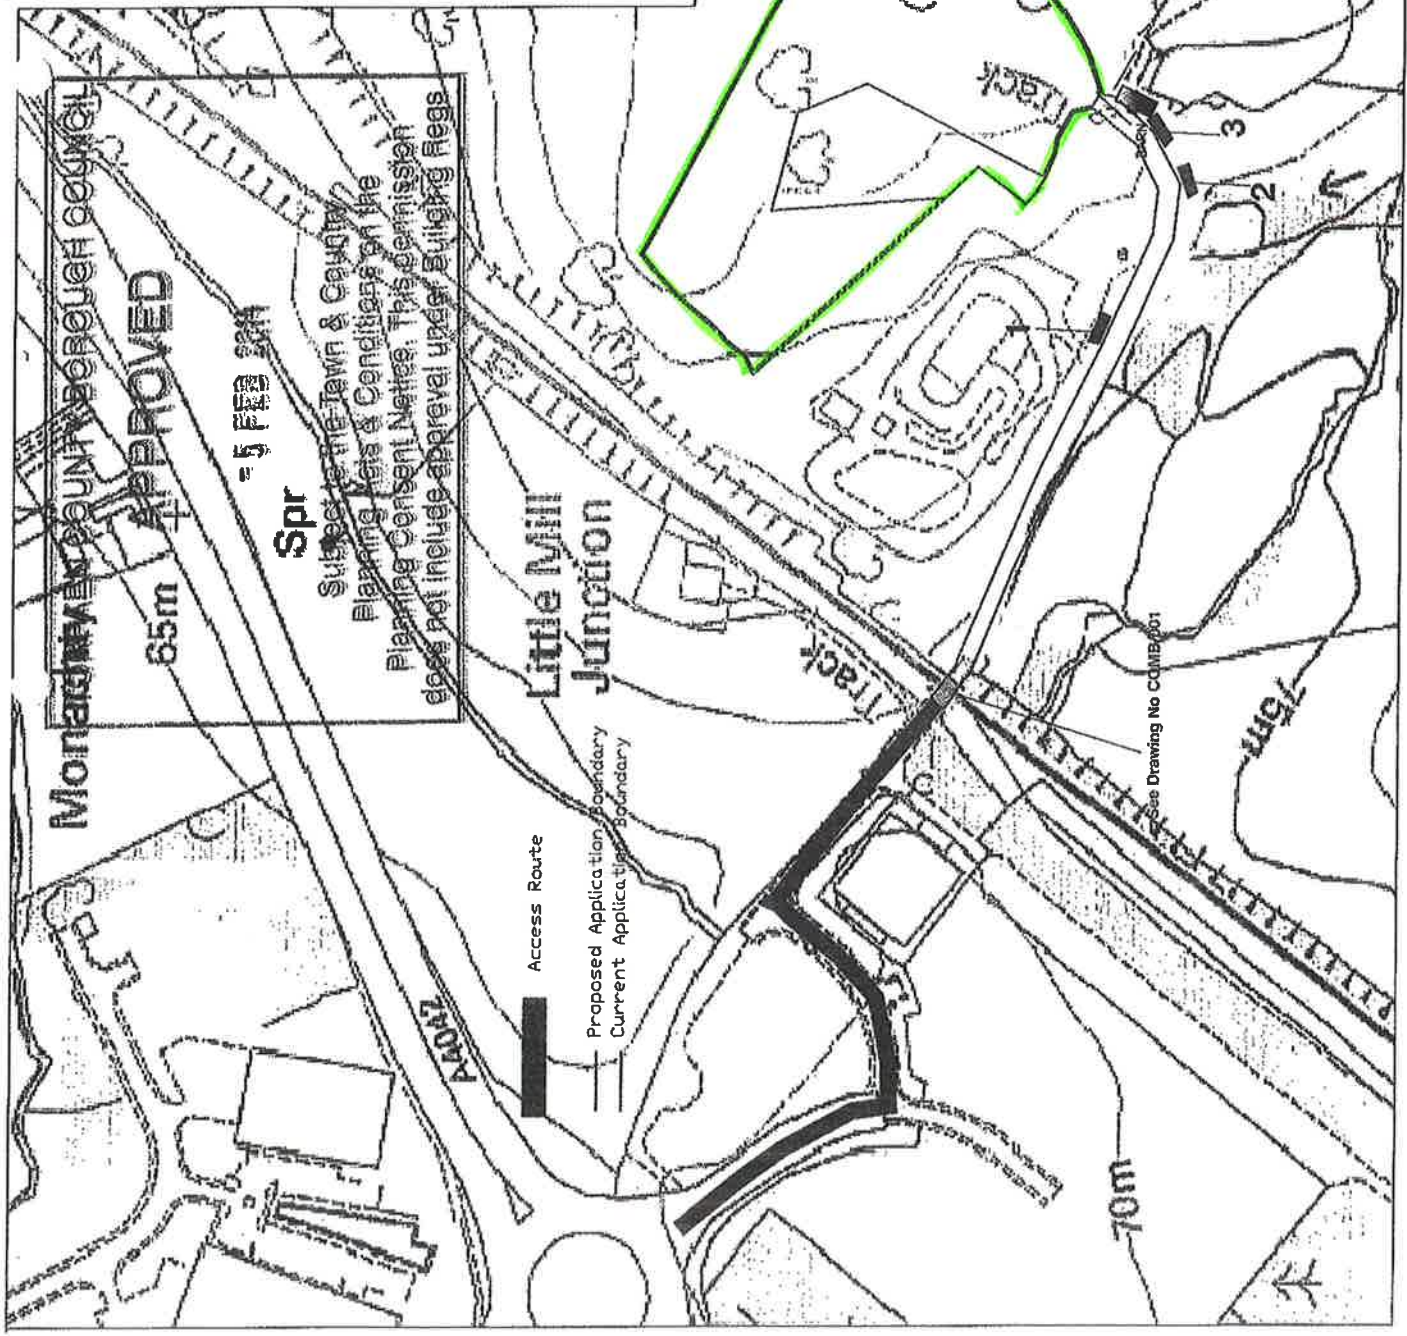


Doc 1

RECYCLED STONE & SOIL LTD

Project		LITTLE MILL	
Drawing title		ACCESS ROUTE	
Drawing Number	Revision	Drawn	
LM02	D		D.K.Pugh
Date	Scale		
4 Dec 2013	N.T.S		

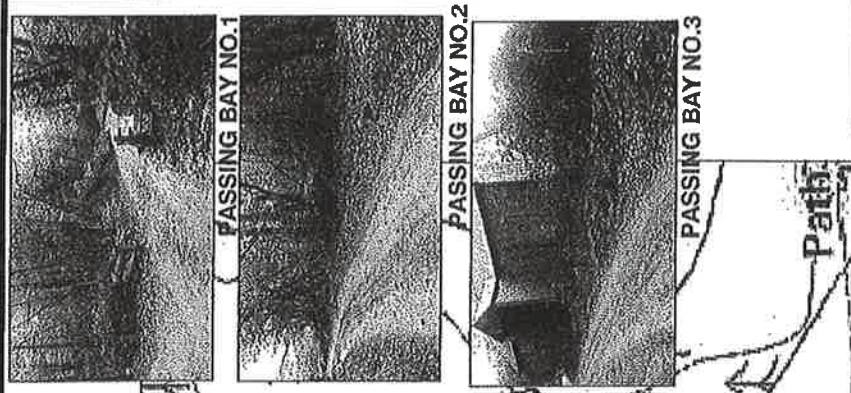

Revision A - Access Route Added
Revision B - Passing Bay added
Revision C - EXTENT BOT - BRIDGE DETAIL
Revision D - EXTENT BOT - RAIL BRIDGE