


Drawing Extent

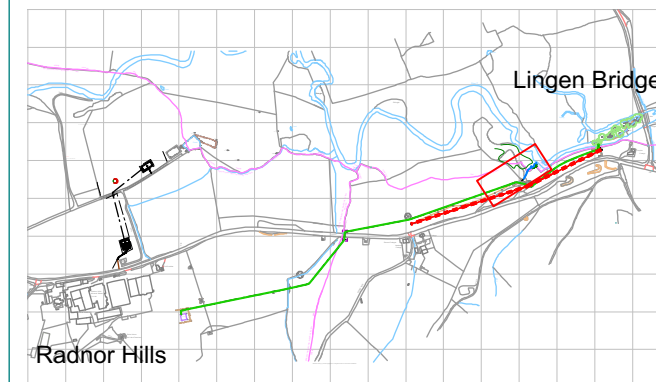

General Notes

1. Do not scale drawings. Dimensions govern.
2. All dimensions shall be verified on site before proceeding with the work.
3. WWT Consulting is to be notified in writing of any discrepancies.
4. Drawings to be read in conjunction with the relevant specification documents.
5. All levels in metres above Ordnance Datum; OSTN15; OSGM15

Revision	Date	Description
A	13/09/17	CHANGE TO LAYOUT

Consultant  
WILDFOWL & WETLANDS TRUST  
SLIMBRIDGE  
GLOUCESTERSHIRE GL2 7BT  
www.wwtconsulting.co.uk



Client  
RADNOR HILLS MINERAL WATER COMPANY Ltd  
HEARTSEASE  
KNIGHTON  
POWYS



Sustainability Consultant  
SUSTAINABLE DIRECTION Ltd  
sustainable direction  
thinking of the future

Hydrology Consultant  
RUKHYDRO LIMITED  
6 Claremont Buildings  
Claremont Bank  
Shrewsbury

Survey Engineer  
INVAR MAPPING SURVEYS  
1 STIPERSTONES,  
MINSTERLEY, SHREWSBURY,  
SHROPSHIRE, SY5 0LZ



Project Title  
EFFLUENT PROCESSING SOLUTIONS

Drawing Title  
PROCESS EFFLUENT PIPE RUN  
CONCEPT FOR PROPOSED SWALE

Date 07/09/17	Drawn DN	Checked BS	Scale 1:500 @ A1
Project ref. RAD02	Stage [4] TECHNICAL DESIGN		Scale 1:1000 @ A3
Drawing No. RAD02-4-100-1-007			Revision A