



© COPYRIGHT CAULMERT LIMITED - NOT TO BE COPIED OR REPRODUCED IN ANY WAY OR FORM WITHOUT PRIOR WRITTEN CONSENT FROM CAULMERT LIMITED

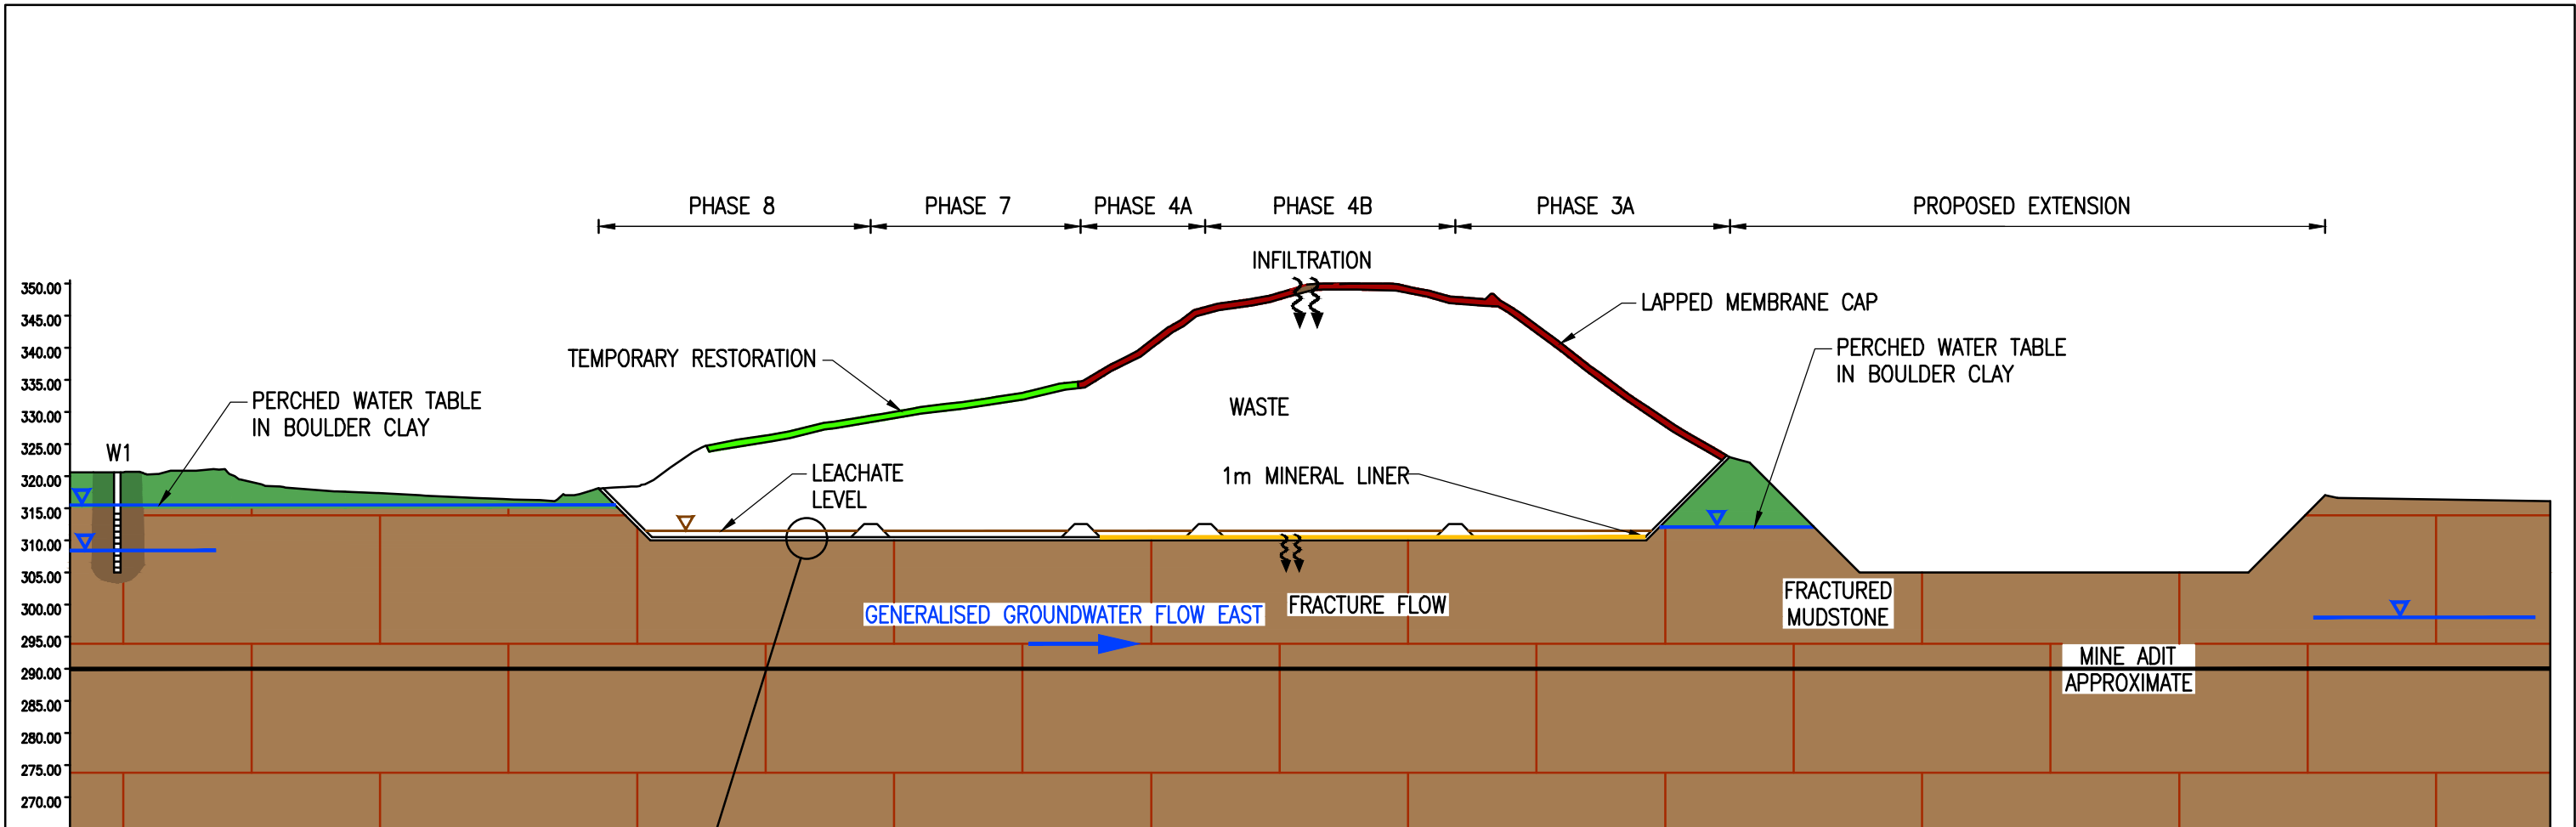

SECTION A-A

SCALE: HORIZONTALLY 1:2000 VERTICALLY 1:4000

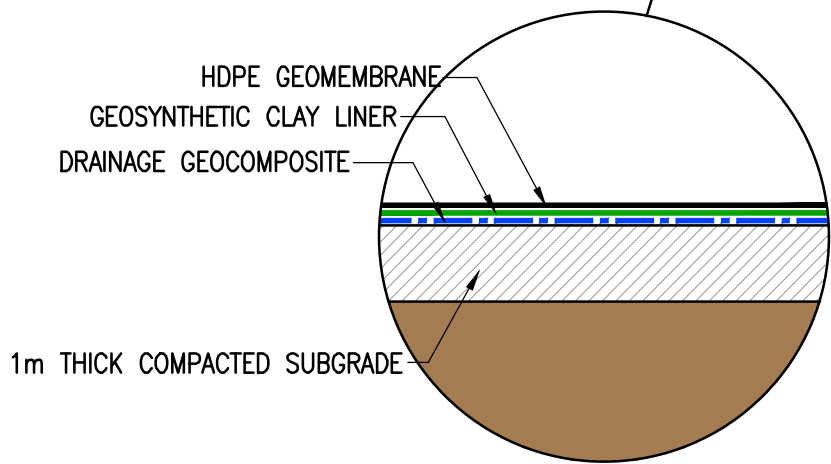

TYPICAL BASAL LINING DETAIL

SCALE: 1:100

NOTES

LEGEND

- BOULDER CLAY
- LLANDOVERY ROCKS
- PLAIN PIPE
- SCREENED SECTION
- WATER LEVEL

REV	MODIFICATIONS	BY	CH	AP	DATE
-----	---------------	----	----	----	------

POTTERS WASTE
MANAGEMENT

BRYN POSTEG

CROSS SECTION A

DRAWN BY EW	DATE 21.02.2018	
CHECKED BY SV	SCALE © A3 AS SHOWN	
APPROVED BY SV	ISSUE Fn	REVISION -

DRAWING NUMBER 3400.03

