
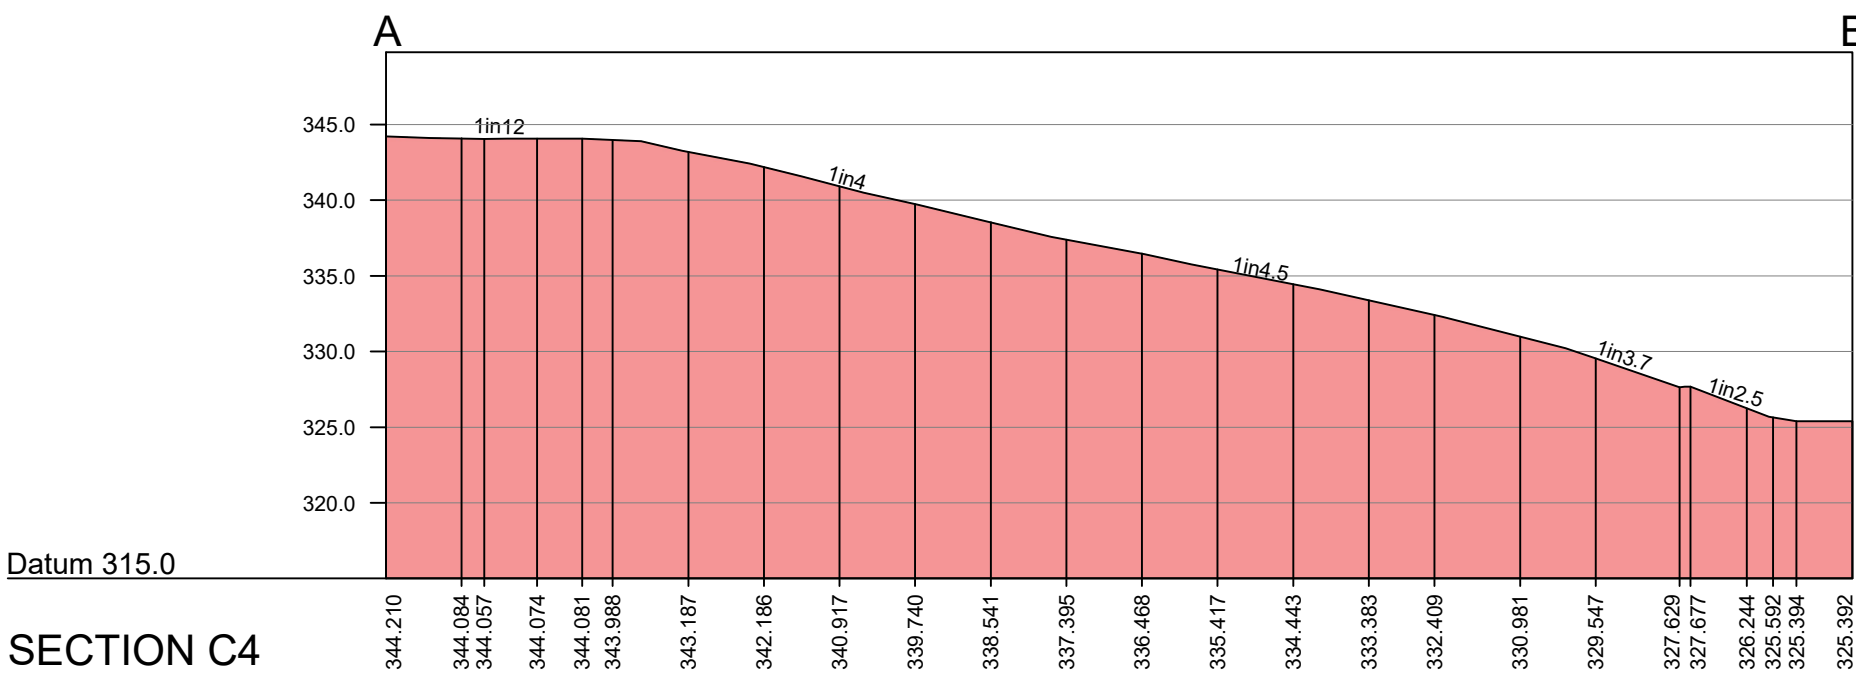
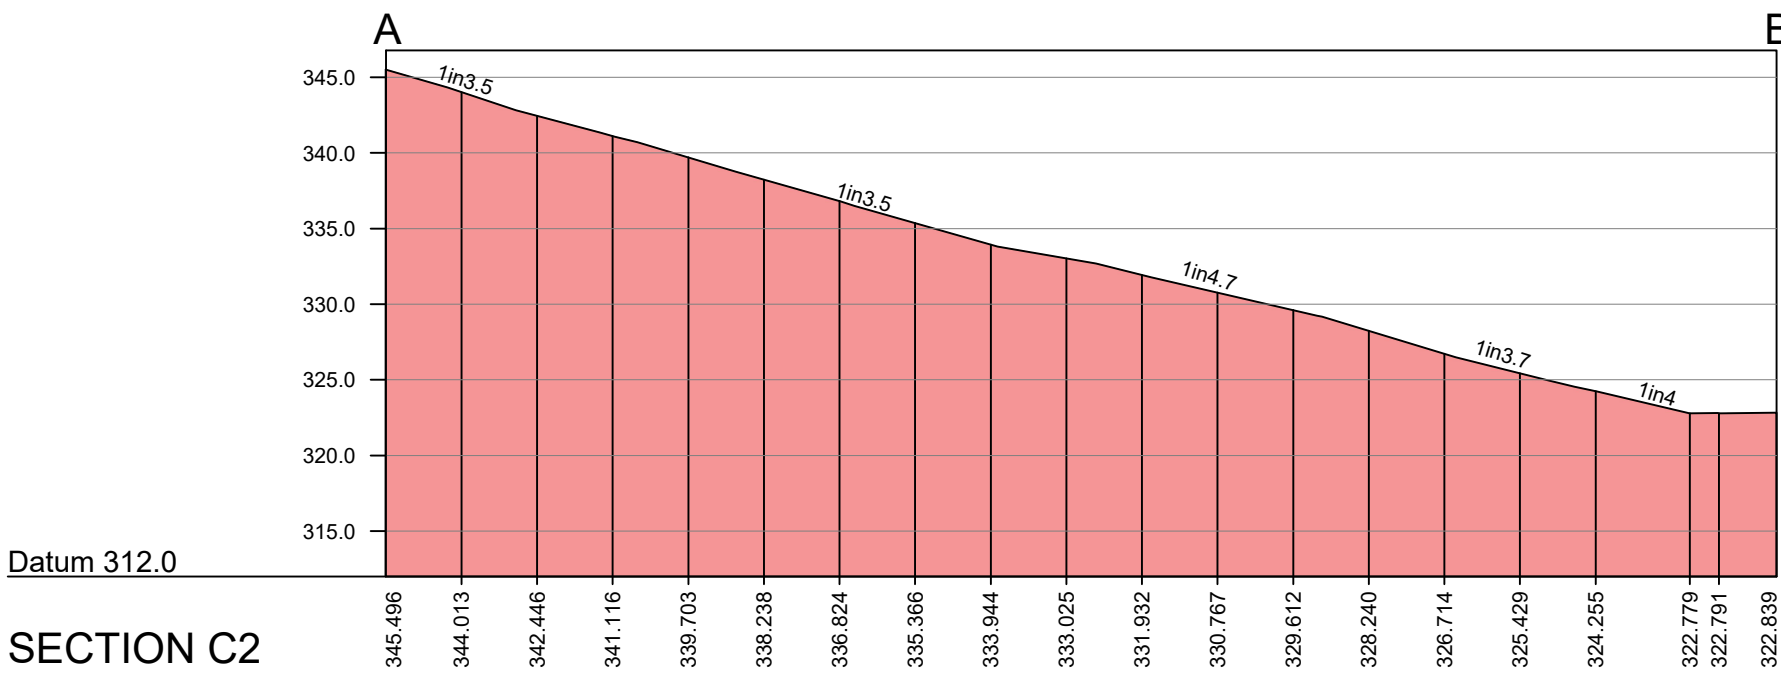
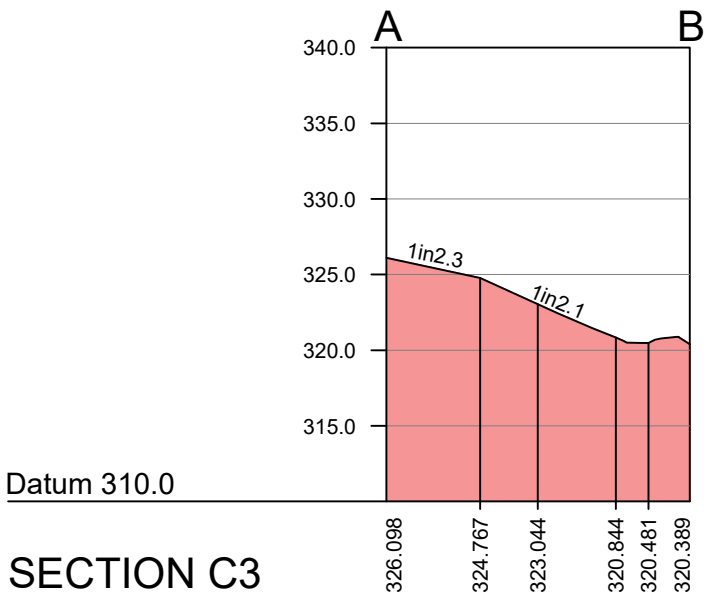
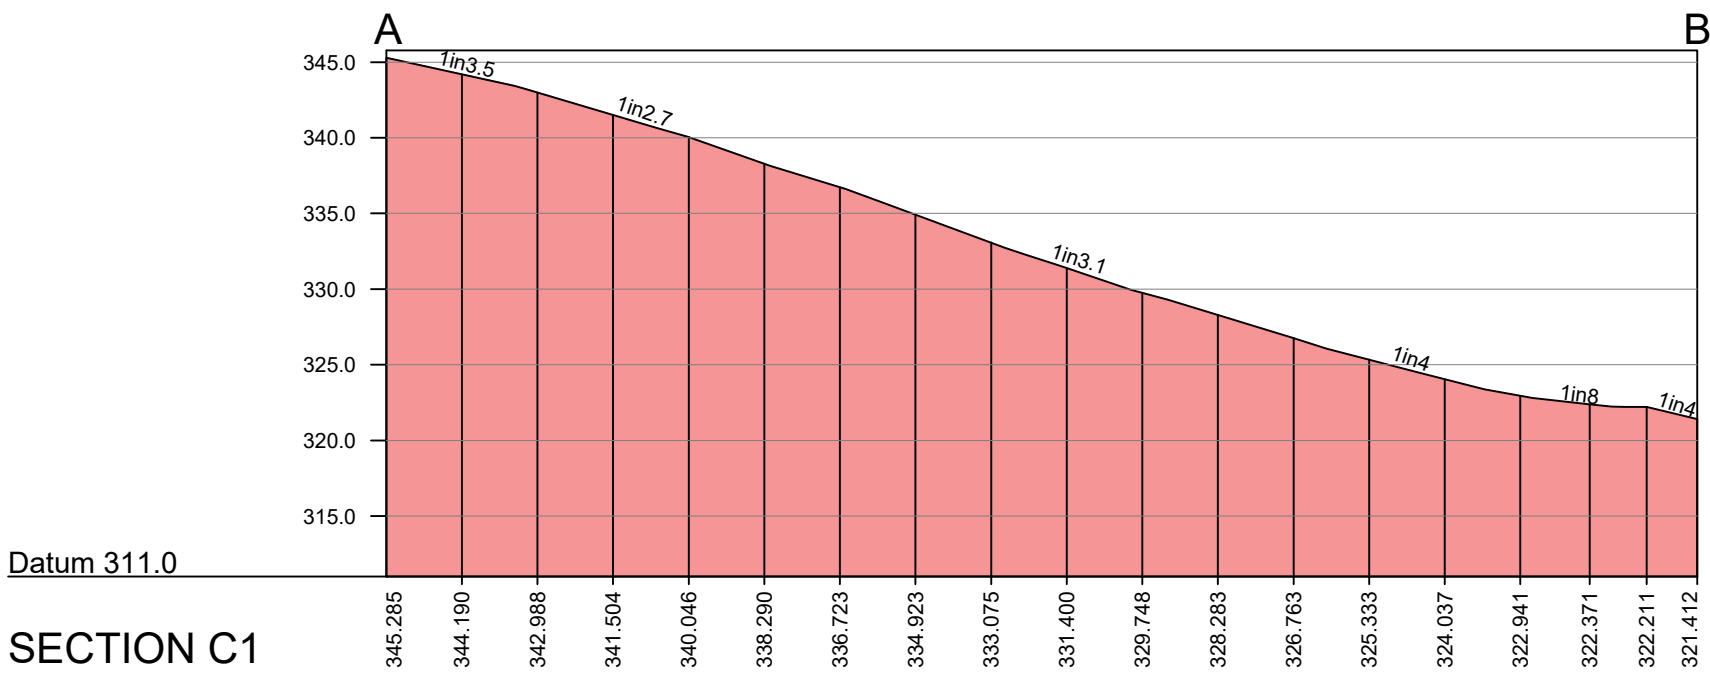
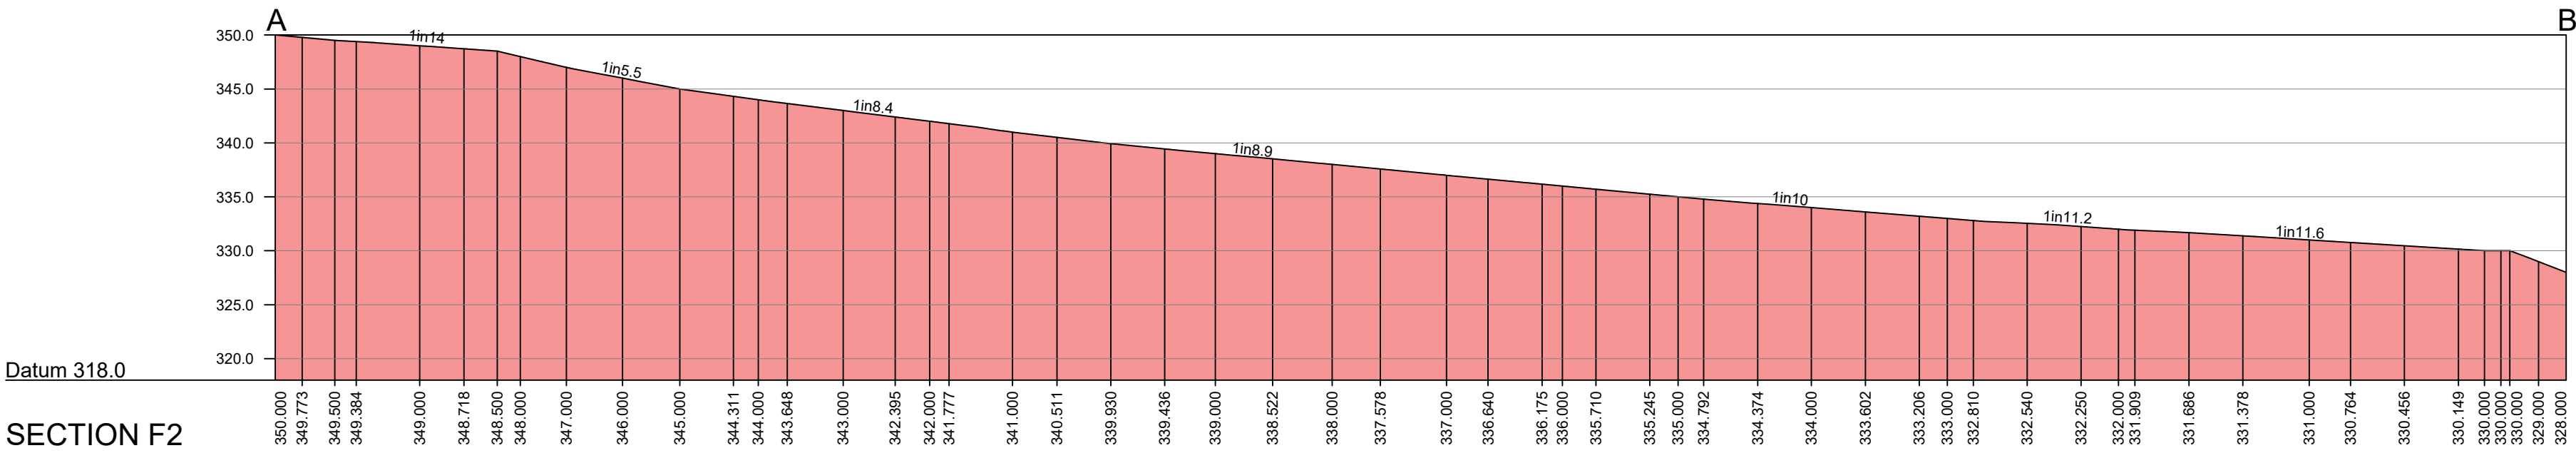


©COPYRIGHT CAULMERT LIMITED - NOT TO BE COPIED OR REPRODUCED IN ANY WAY OR FORM WITHOUT PRIOR WRITTEN CONSENT FROM CAULMERT LIMITED

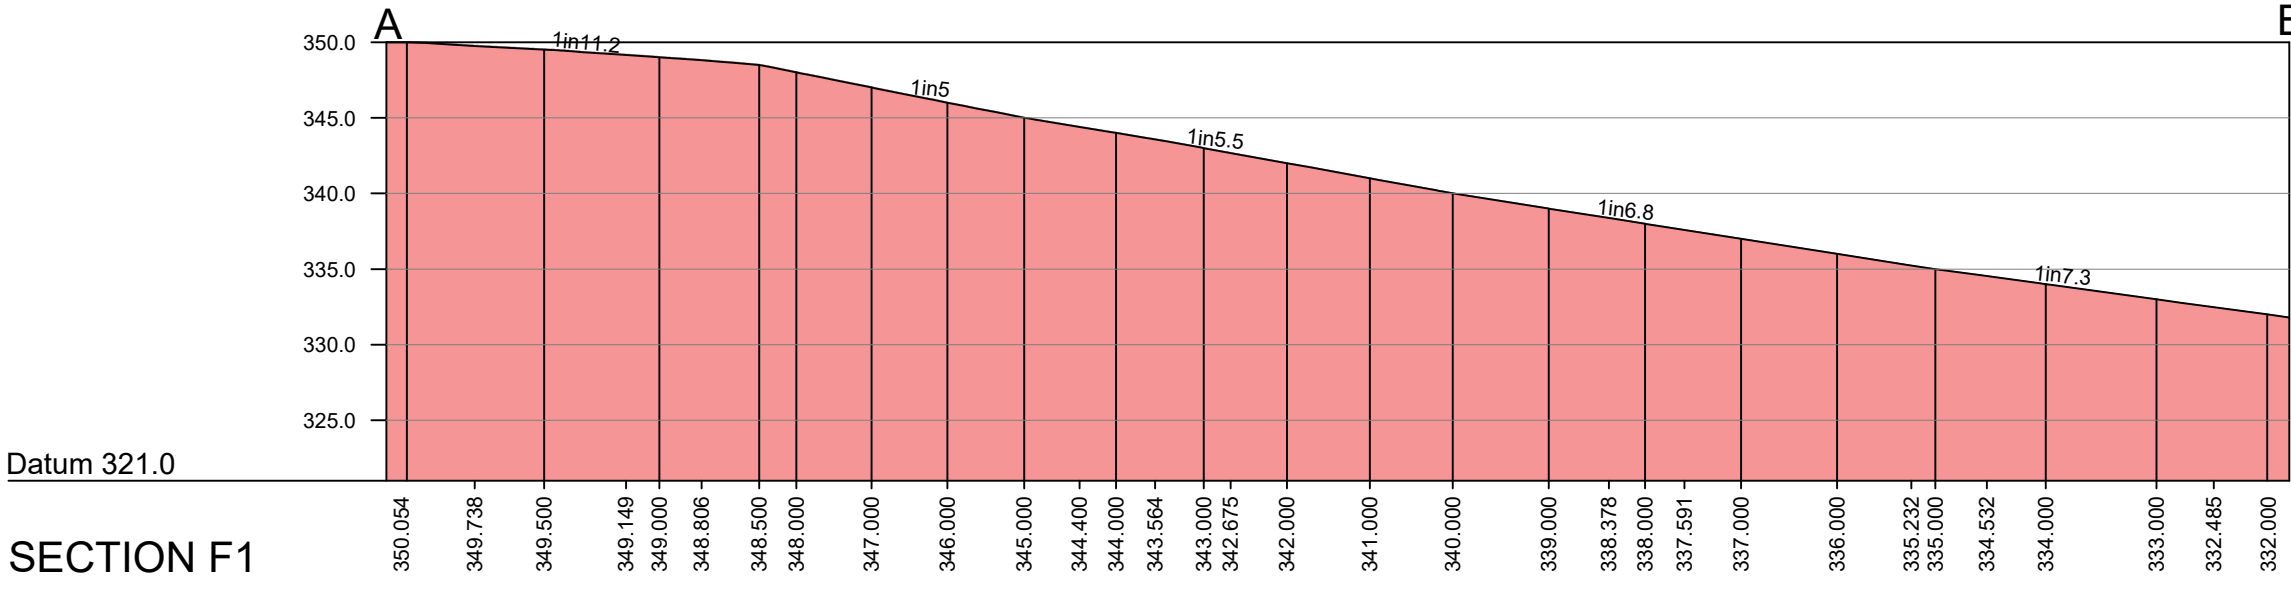

NOTE

1. DO NOT SCALE FROM THIS DRAWING, WORK FROM FIGURED DIMENSIONS ONLY. ALL DIMENSIONS ARE IN MILLIMETRES AND ALL LEVELS ARE IN METRES ABOVE ORDNANCE DATUM U.N.O.
2. NO DEVIATION FROM THE DETAILS SHOWN ON THIS DRAWING WILL BE ALLOWED WITHOUT THE PRIOR PERMISSION IN WRITING.
3. THIS DRAWING IS TO BE READ IN CONJUNCTION WITH 3428-BP-SRA-5-02

P2	SECTIONS UPDATED	EJD	JC	JC	10.08.18
P1	ISSUED FOR COMMENT	EJD	JC	JC	09.07.18
REV	MODIFICATIONS	BY	RE	AP	DATE
POTTERS WASTE MANAGEMENT					
PROJECT:  BRYN POSTEG LANDFILL SITE					
TITLE:  SITE SECTIONS DRAWING ON PROPOSED RESTORATION CONTOURS					
DRAWN BY  EJD		DATE  09.07.2018			
REVIEWED BY  JC		SCALE @ A1  1:500		JOB REF:  3428	
AUTHORISED BY  JC		ISSUE  S1		REVISION  P2	
DRAWING NUMBER  3428-BP-SRA-5-05					
<div><div>Caulmert</div><div>engineering environmental planning</div></div> 					

Registered Office: Intec, Parc Menai, Bangor, Gwynedd, LL57 4FG Company Registered No: 06716319