



Key



Site Location
(ST 1924 9131)

enzygo
environmental consultants

STEP Business Centre, Wortley Rd, Sheffield, S36 2UH

CLIENT:
Hazrem Environmental Ltd


SCALE: 1:25,000@A3
PROJECT REF: CRM.083.002

DRAWN: MG
CHECKED: SC
DATE: Oct 2015

PROJECT:
**Proposed SRF Facility,
Greenmeadow Road,
Nine Mile Industrial Estate**

TITLE:
Site Location Plan

DRAWING NO:
CRM.083.002.PE.D.001

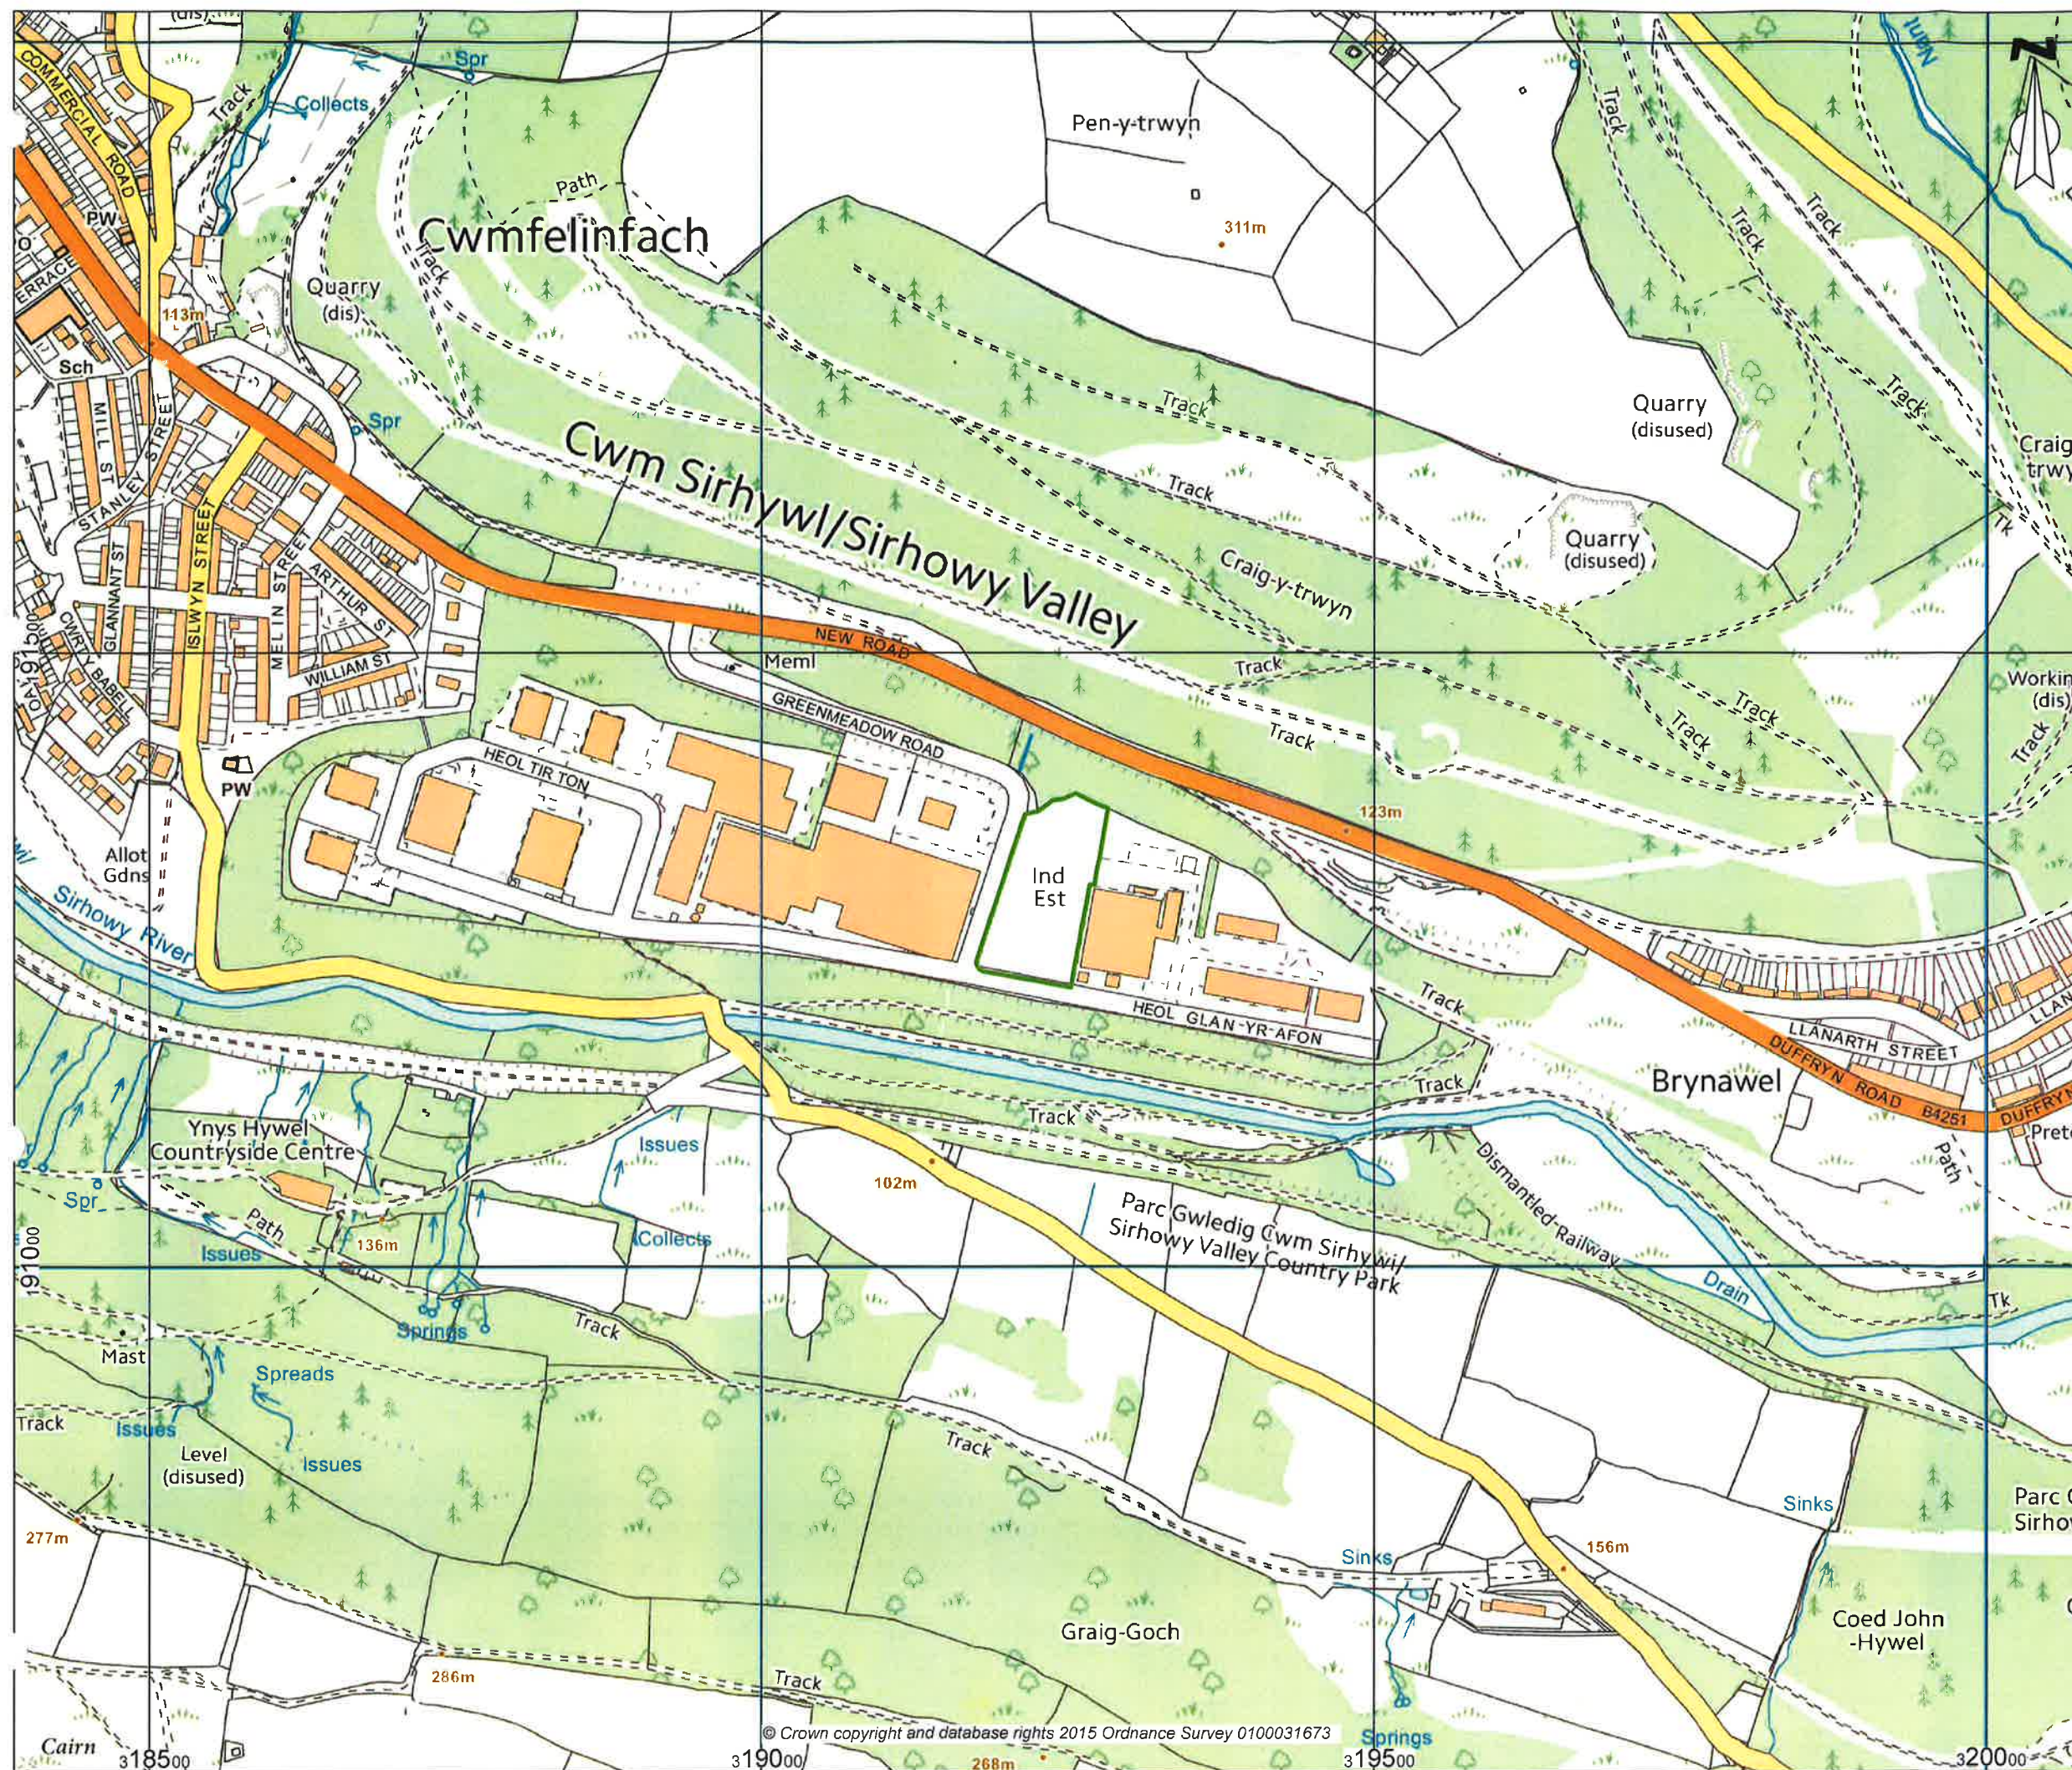

Key

Installation Boundary



STEP Business Centre, Wortley Rd, Sheffield, S36 2UH

| | | | |
|-------------|------------|--|-------------|
| CLIENT: | | Hazrem Environmental Ltd | |
| SCALE: | 1:5,000@A3 | PROJECT REF: | CRM.083.002 |
| DRAWN: | MG | CHECKED: | SC |
| | | DATE: | Oct 2015 |
| PROJECT: | | Proposed SRF Facility, Greenmeadow Road, Nine Mile Industrial Estate | |
| TITLE: | | Site Context Plan | |
| DRAWING NO: | | CRM.083.002.PE.D.002 | |

