



TYPICAL CROSS SECTION (A-A') (Pre Settlement Profile)
Scale 1:500

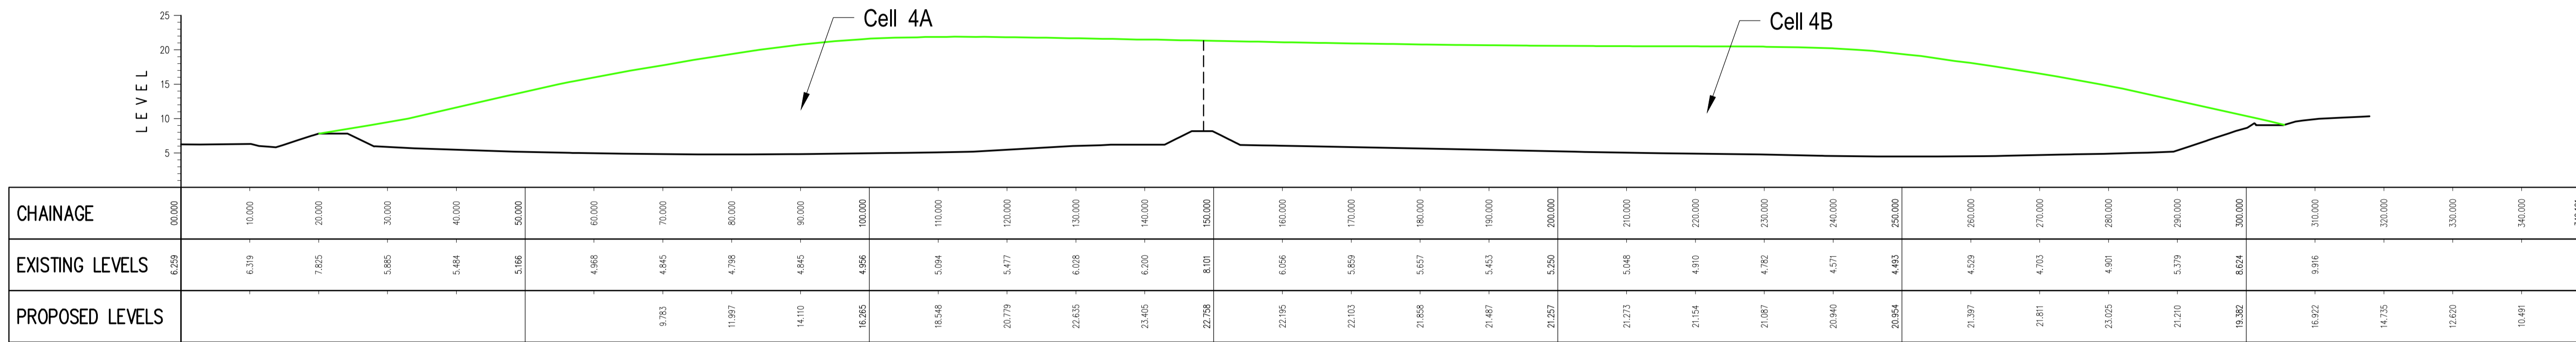

TYPICAL CROSS SECTION (B-B') (Pre Settlement Profile)
Scale 1:500

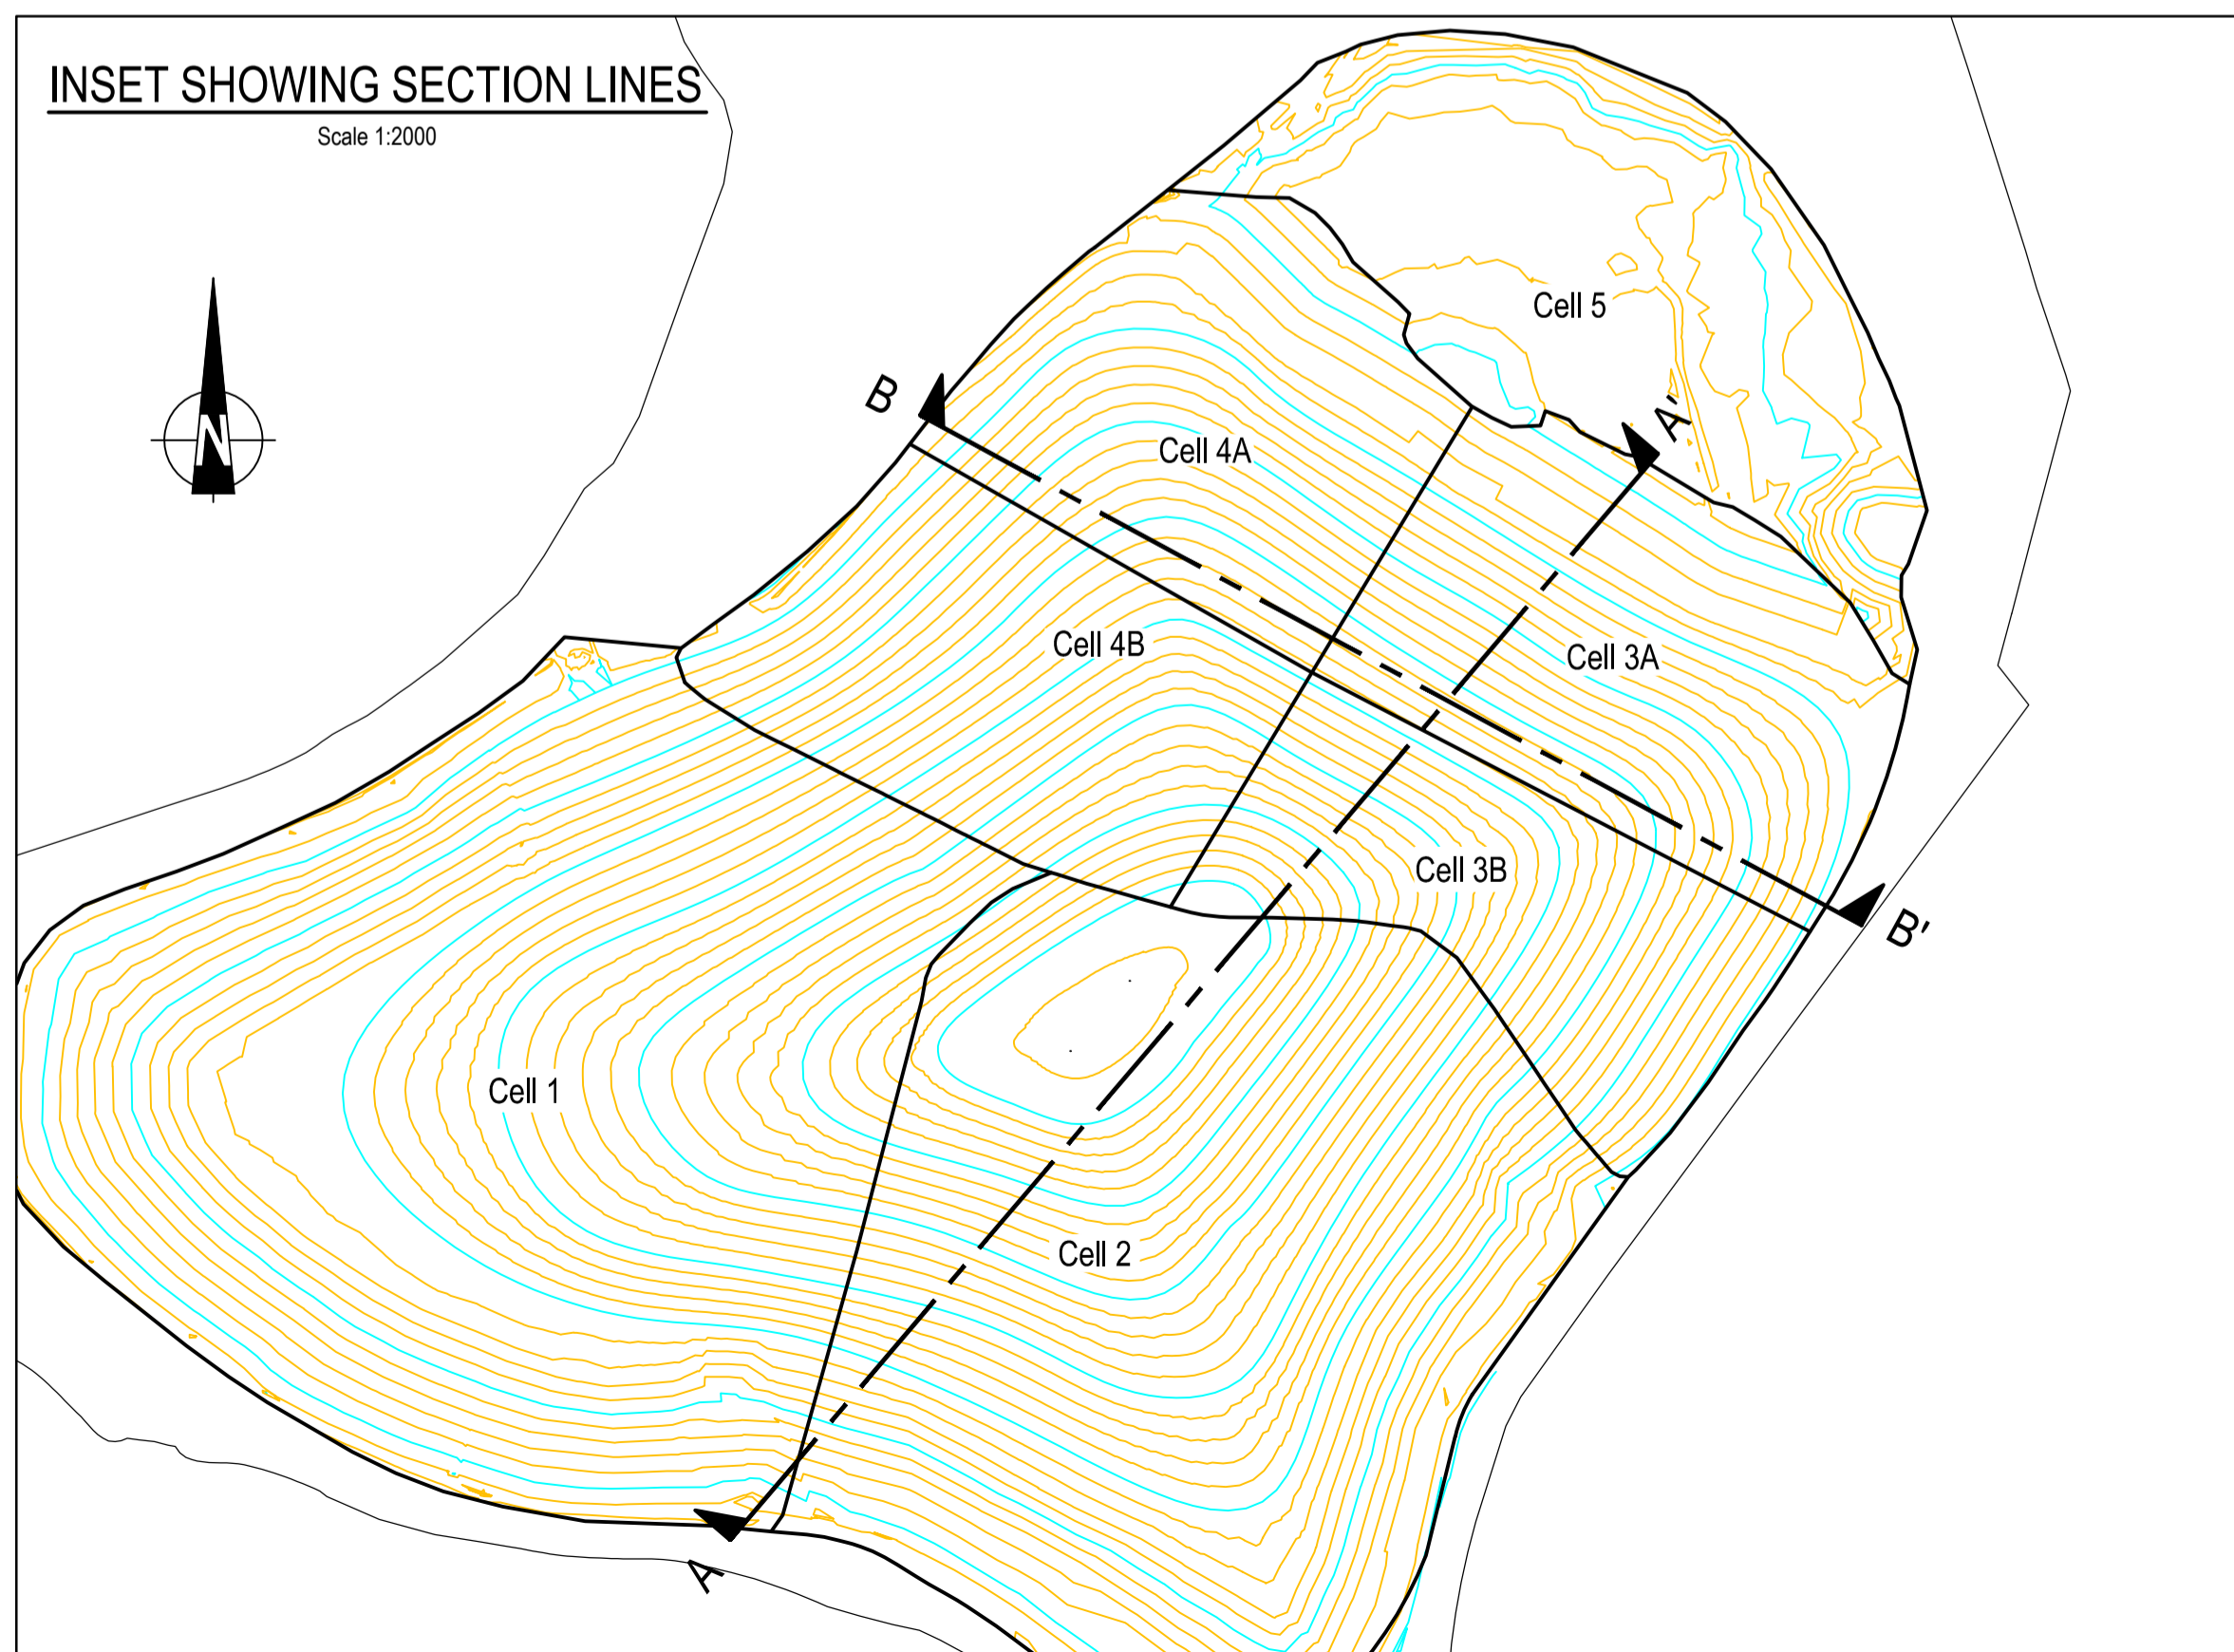

Mark	Revision	Drawn	Date	Chkd

SCALING NOTE: Do not scale from this drawing. If in doubt, ask.
 UTILITIES NOTE: The position of any existing public or private sewers, utility services, plant or apparatus shown on this drawing is believed to be correct, but no warranty to this is expressed or implied. Other such plant or apparatus may also be present but not shown. The Contractor is therefore advised to undertake his own investigation where the presence of any existing sewers, services, plant or apparatus may affect his operations.

Drawing Issue Status: **DRAFT**

**DOCKSWAY DISPOSAL SITE
AREA 2, CELLS 3 AND 4**

TYPICAL CROSS SECTIONS

Client NEWPORT CITY COUNCIL		 Offices throughout the UK and Europe www.peterbrett.com © Peter Brett Associates LLP READING Tel: 0118 950 0761
Date of 1st Issue 20.03.2015	Drawn by davco	
A1 Scale As Shown	Checked by VKR/PJ	
Drawing Number 14739/155/004	Revision 0	