


**BUND TEMP RODDING EYE DETAIL**


SCALE 1:50

Becomes defunct if cells connect through central bund

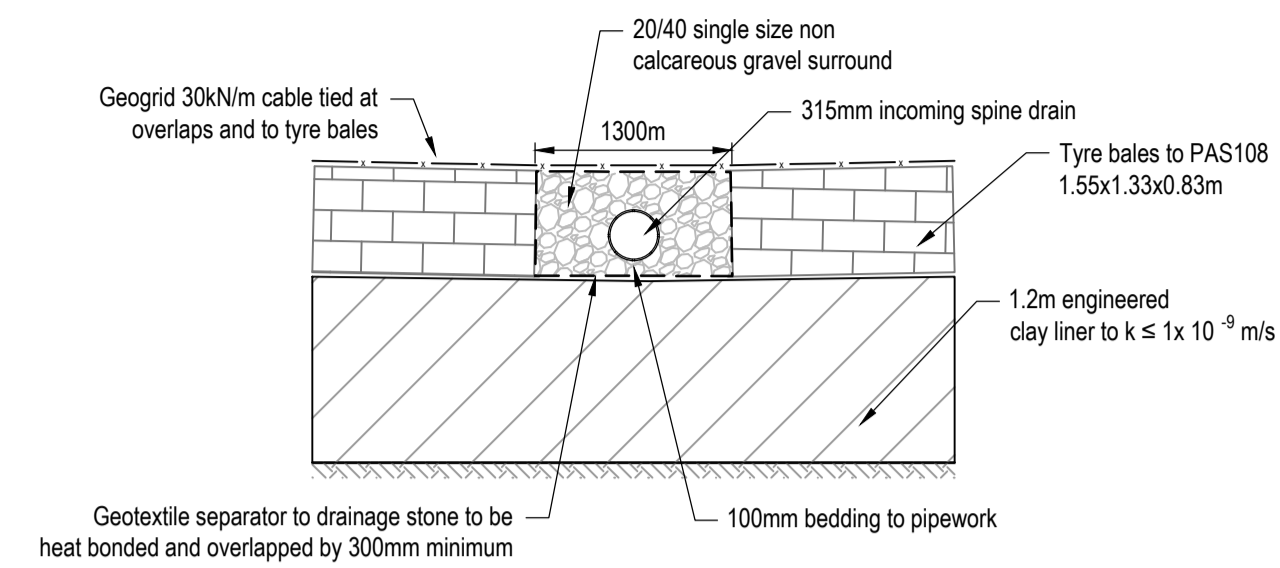


**LEACHATE SPINE DRAIN**

SCALE 1:50

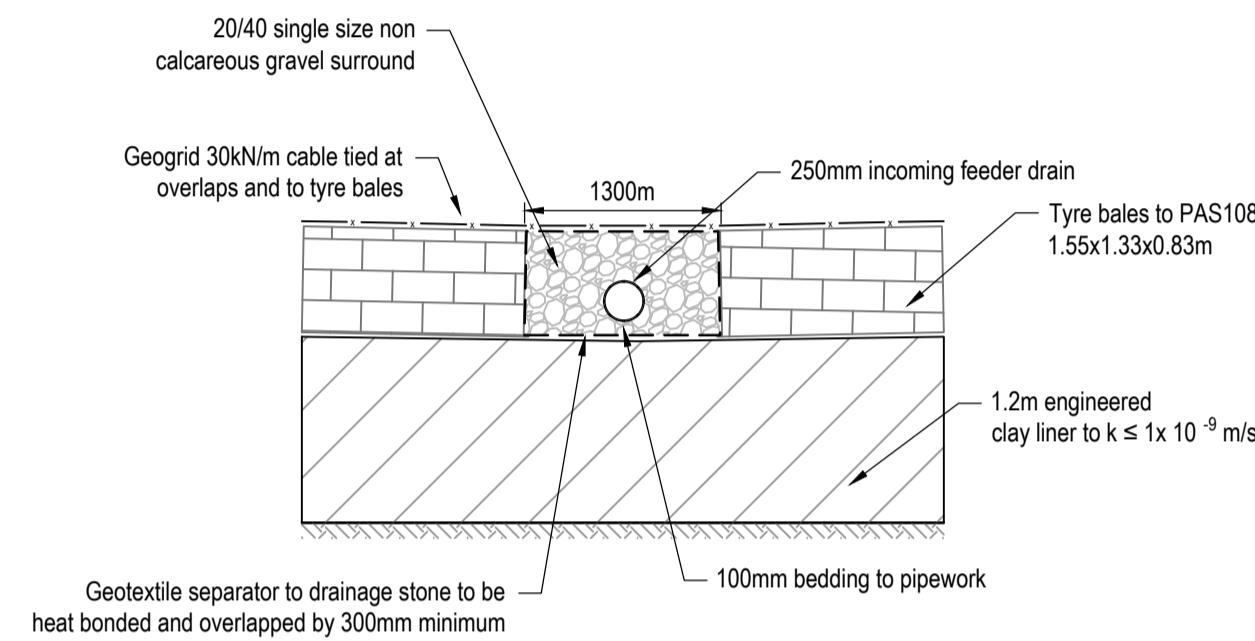


**LEACHATE FEEDER DRAIN**

SCALE 1:50

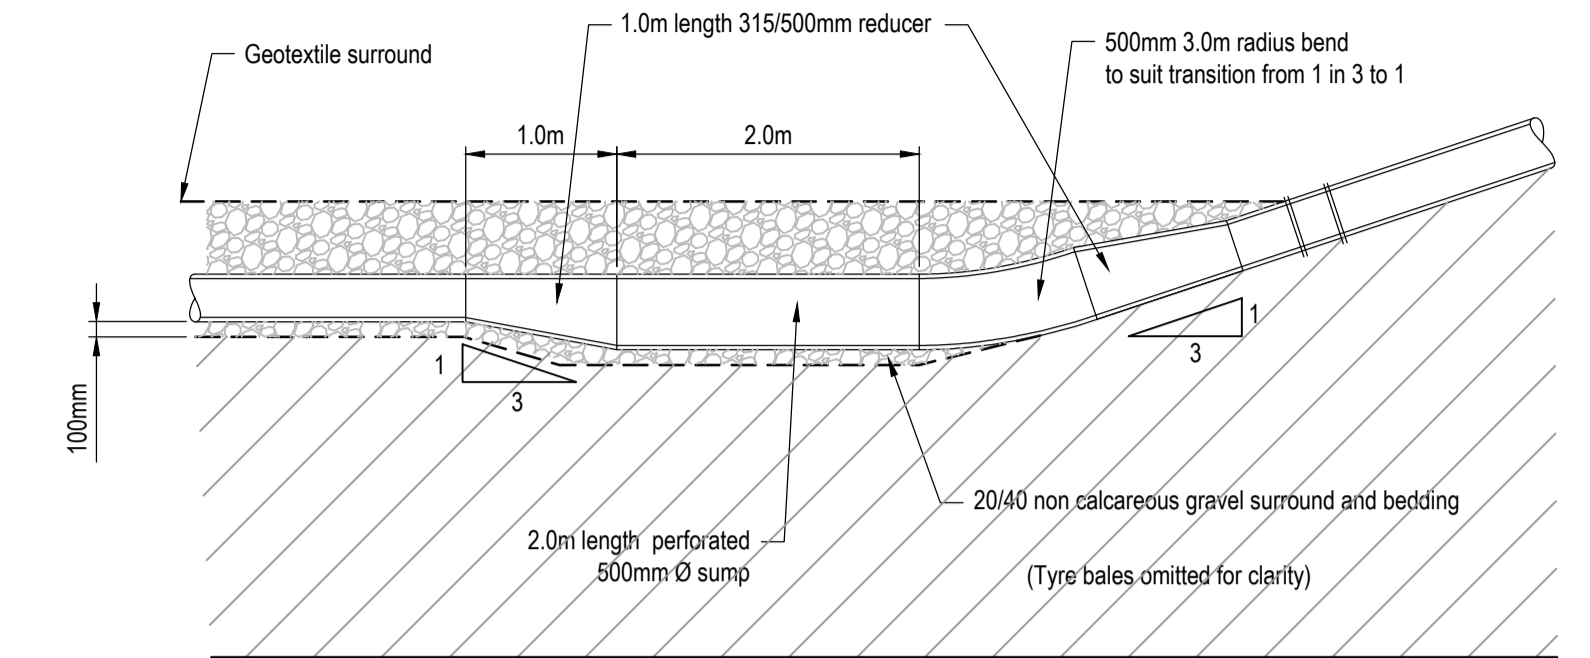


**EASTERN SPINE DRAIN  
(SIDE SLOPE RISER EXTRACTION POINT)**

SCALE 1:50

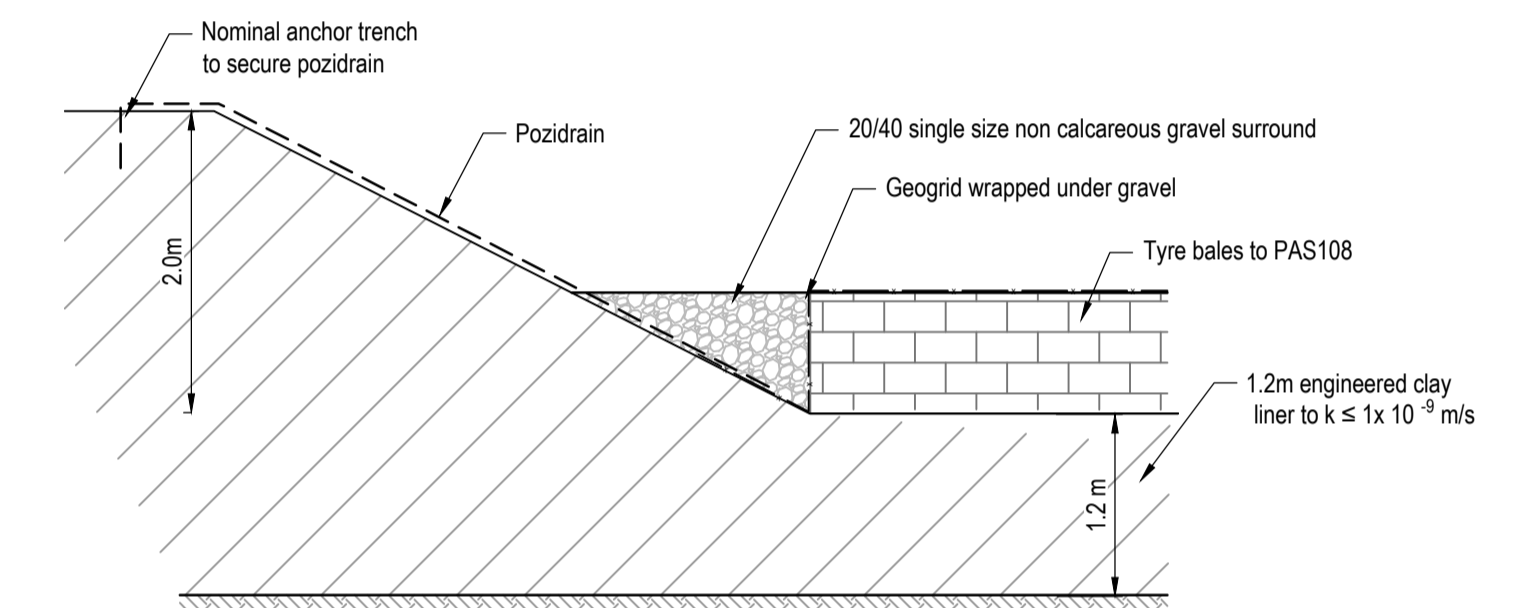


**LEACHATE DRAINAGE - EDGE DETAIL**

SCALE 1:50

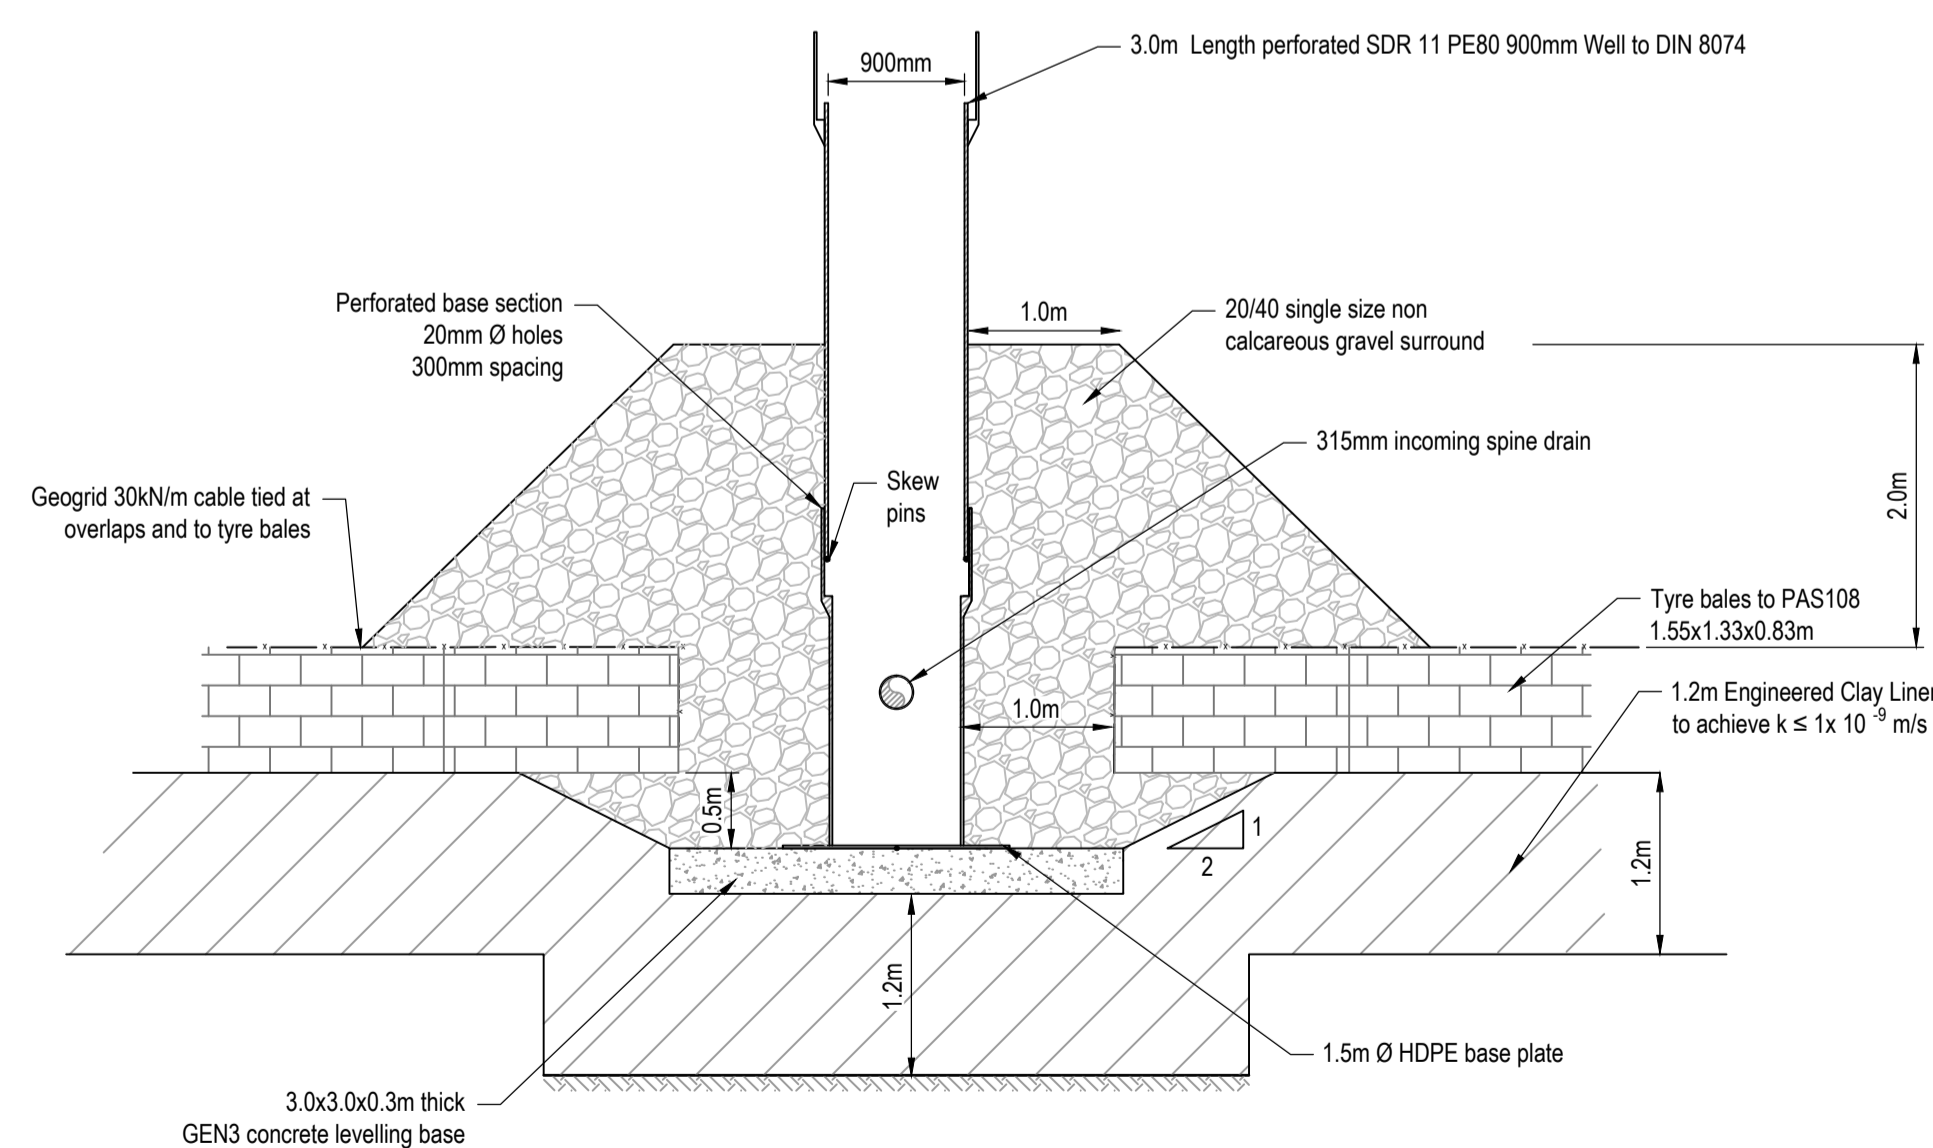

**TELESCOPIC LEACHATE EXTRACTION WELL**

SCALE 1:50

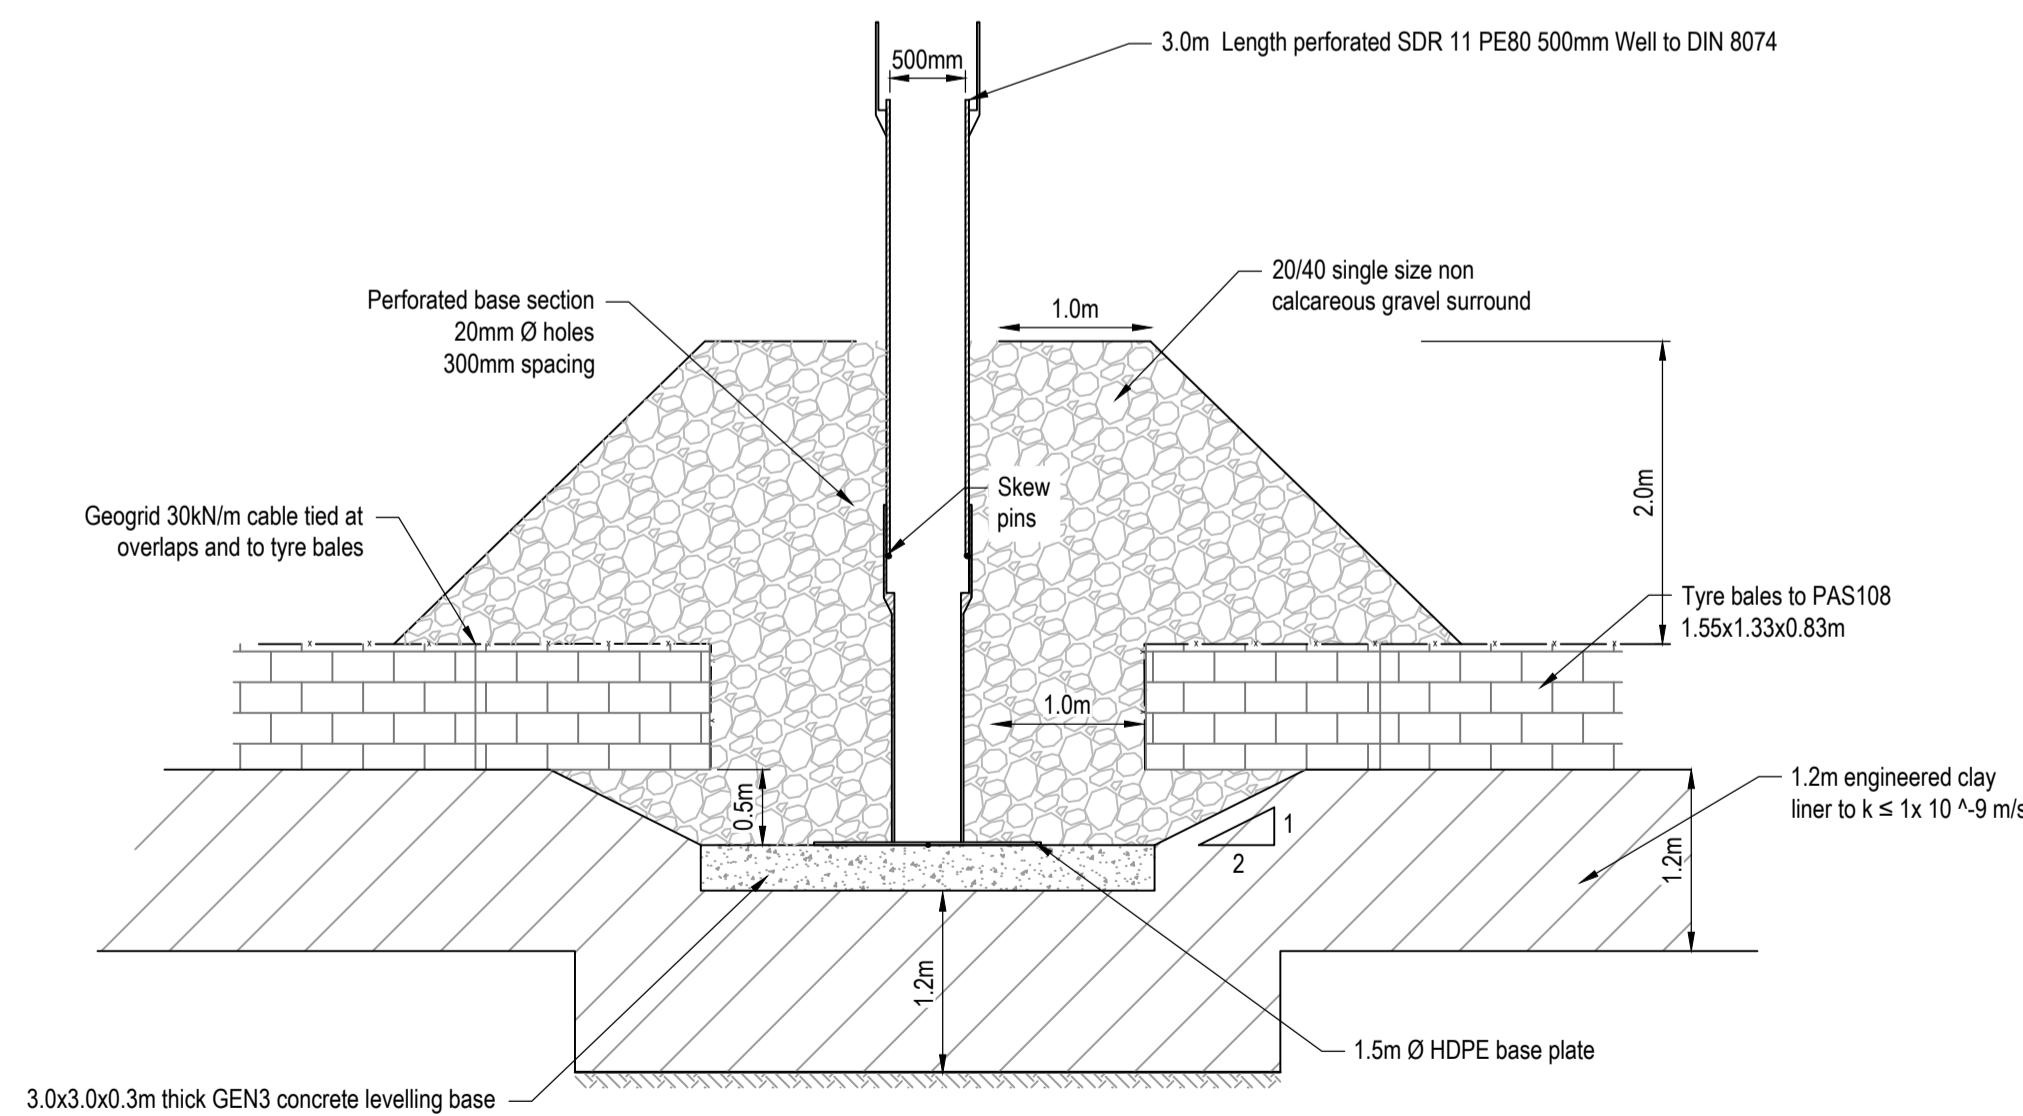

**TELESCOPIC LEACHATE MONITORING WELL**

SCALE 1:50

**NOTES**

1. ALL PIPEWORK TO BE PE80 SDR11 HDPE.
2. ALL PIPEWORK TO BE FITTED WITH PUSH FIT END CAPS.
3. ALL JOINTS TO BE BUTT FUSION WELDED.
4. PIPEWORK TO HAVE 10% OPEN AREA FULLY PERFORATED.
5. PIPEWORK JUNCTIONS TO HAVE ELECTRO FUSION COUPLERS.
6. ALL DIMENSIONS IN MILLIMETRES UNLESS OTHERWISE STATED.

Mark	Revision	Drawn	Date	Chkd

SCALING NOTE: Do not scale from this drawing. If in doubt, ask.  
 UTILITIES NOTE: The position of any existing public or private sewers, utility services, plant or apparatus shown on this drawing is believed to be correct, but no warranty to this is expressed or implied. Other such plant or apparatus may also be present but not shown. The Contractor is therefore advised to undertake his own investigation where the presence of any existing sewers, services, plant or apparatus may affect his operations.

Drawing Issue Status  
**DRAFT**

**DOCKSWAY DISPOSAL SITE  
 AREA 2, CELLS 3 AND 4  
 LEACHATE MANAGEMENT DETAILS**

<b>NEWPORT CITY COUNCIL</b>		 Offices throughout the UK and Europe <b>www.peterbrett.com</b> © Peter Brett Associates LLP READING Tel: 0118 950 0761
Date of 1st Issue 20.03.2015	Drawn by davco	
A1 Scale AS SHOWN	Checked by VKR/PJ	
Drawing Number 14739/155/003	Revision 0	