


Notes

1. This drawing is to be read in conjunction with all other drawings.
2. Do not scale this drawing.
3. All levels are in metres above Ordnance Datum (AOD).

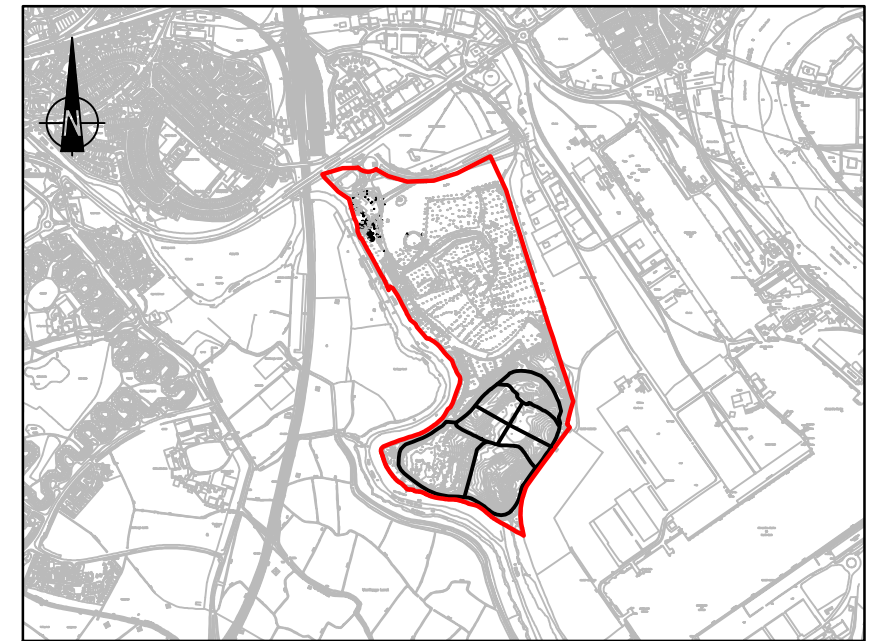

Location Plan

Scale 1:25,000



Offices throughout the UK and Europe
 www.peterbrett.com
 © Peter Brett Associates LLP
 READING
 Tel: 0118 950 0761

Client
NEWPORT CITY COUNCIL

Reproduced from/based upon Ordnance Survey material with the permission of Ordnance Survey © on behalf of The Controller of Her Majesty's Stationery Office. © Crown Copyright. Unauthorised reproduction infringes Crown Copyright and may lead to prosecution or civil proceedings. Licence No. 100021575 Year of Publication 2004 Owner/Purchaser of Mapping PBA LLP

**DOCKSWAY DISPOSAL SITE
 AREA 2**

POST SETTLEMENT RESTORATION CONTOURS

Date	30.03.2015
A3 Scale	1:5000
Drawn by	davco
Checked by	VKR

Figure Number	3
---------------	----------