




SECTION AA - WESTERN EDGE
SCALE 1:50

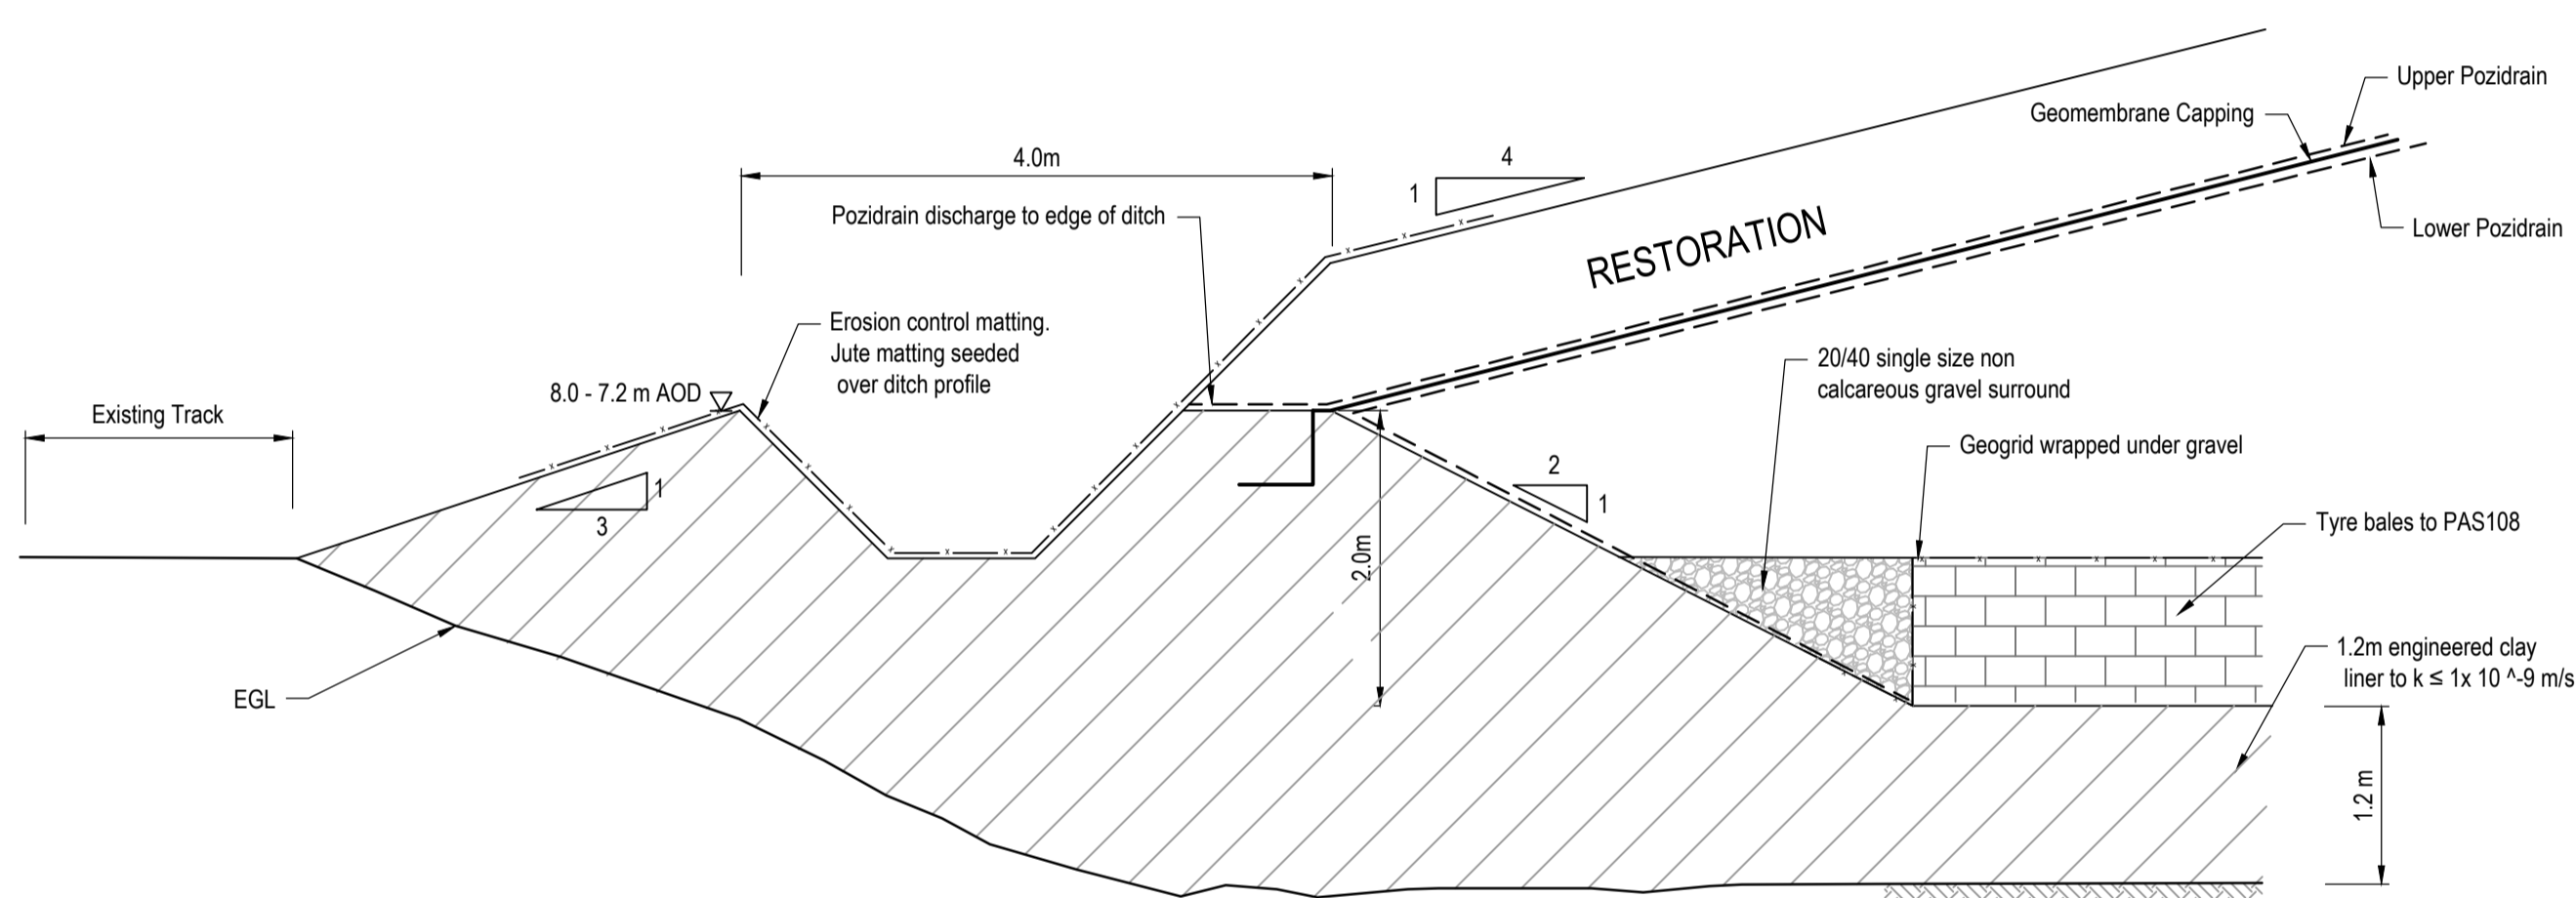


SECTION BB - WESTERN EDGE
SCALE 1:50

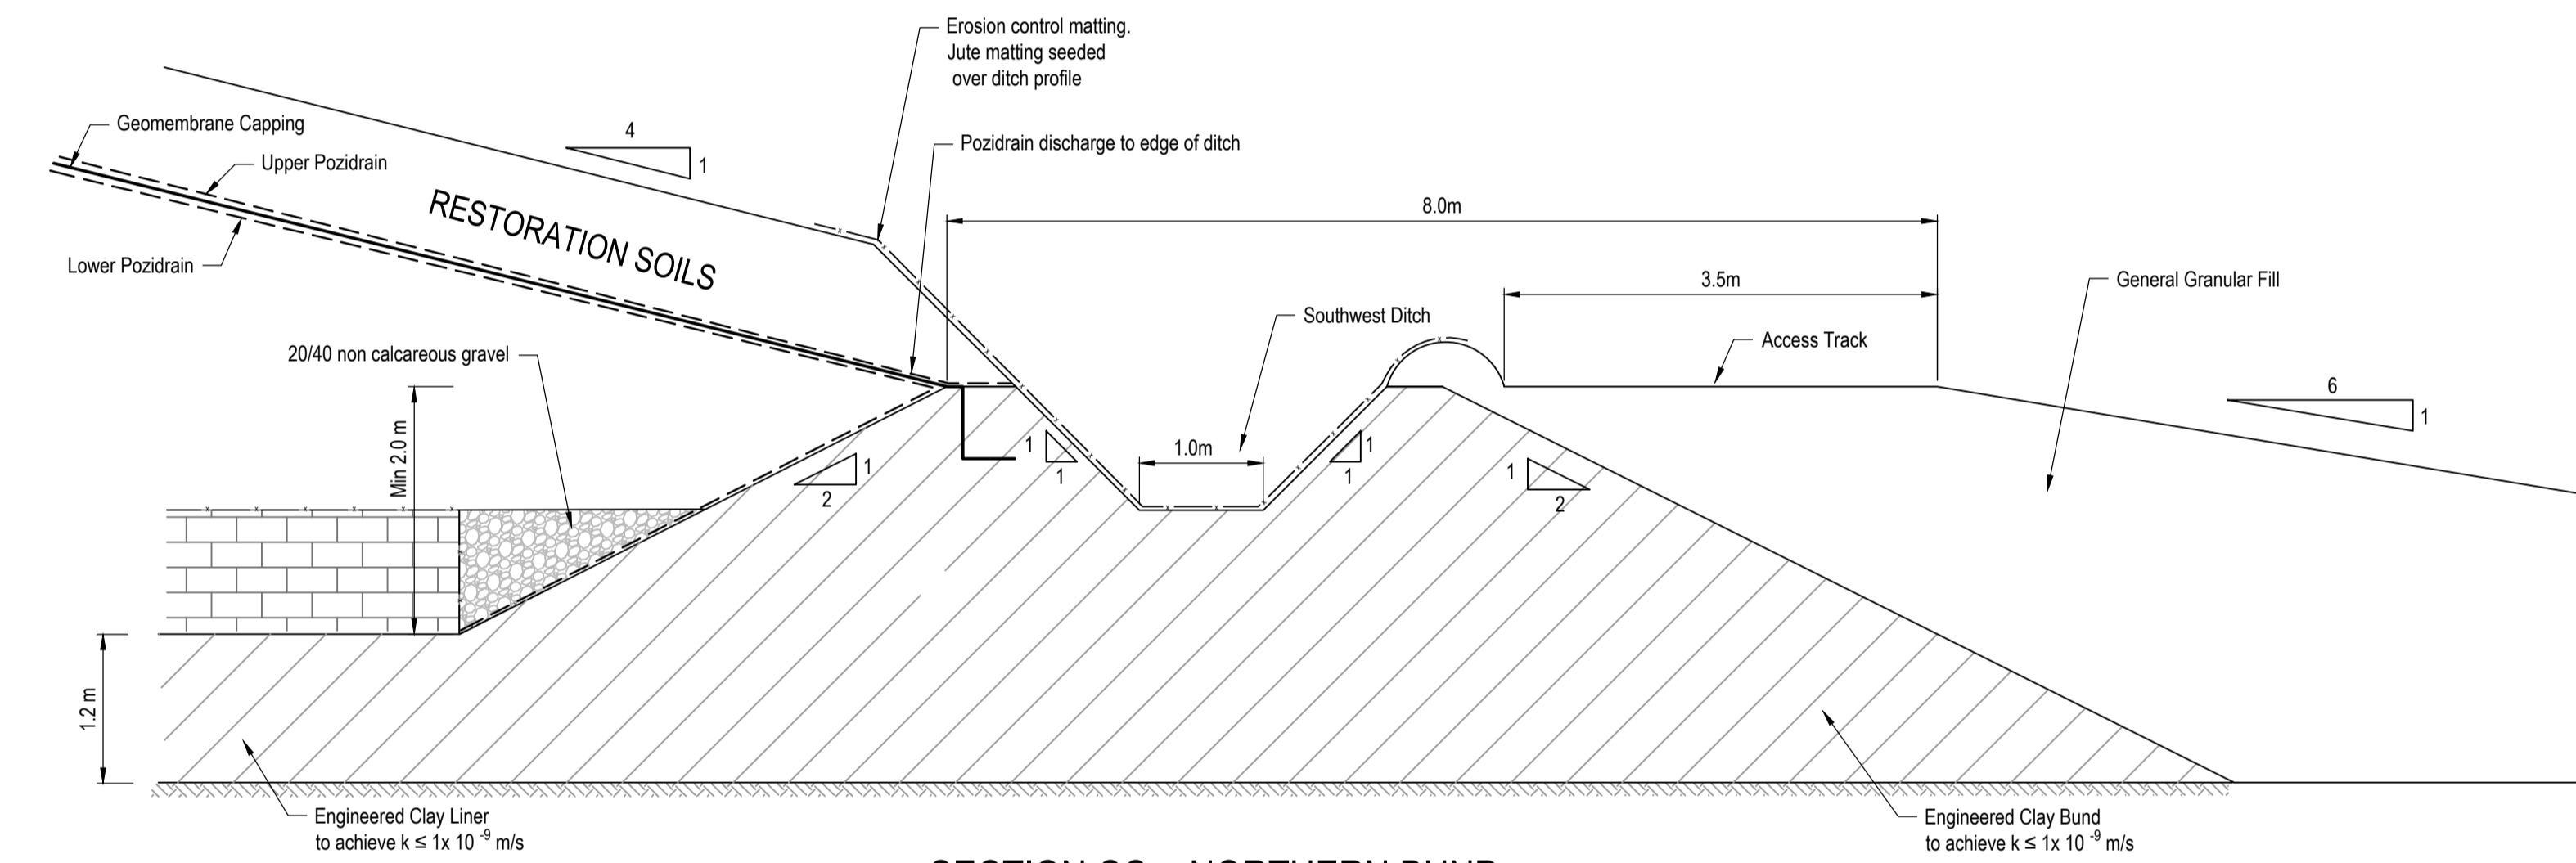

SECTION CC - NORTHERN BUND
SCALE 1:50

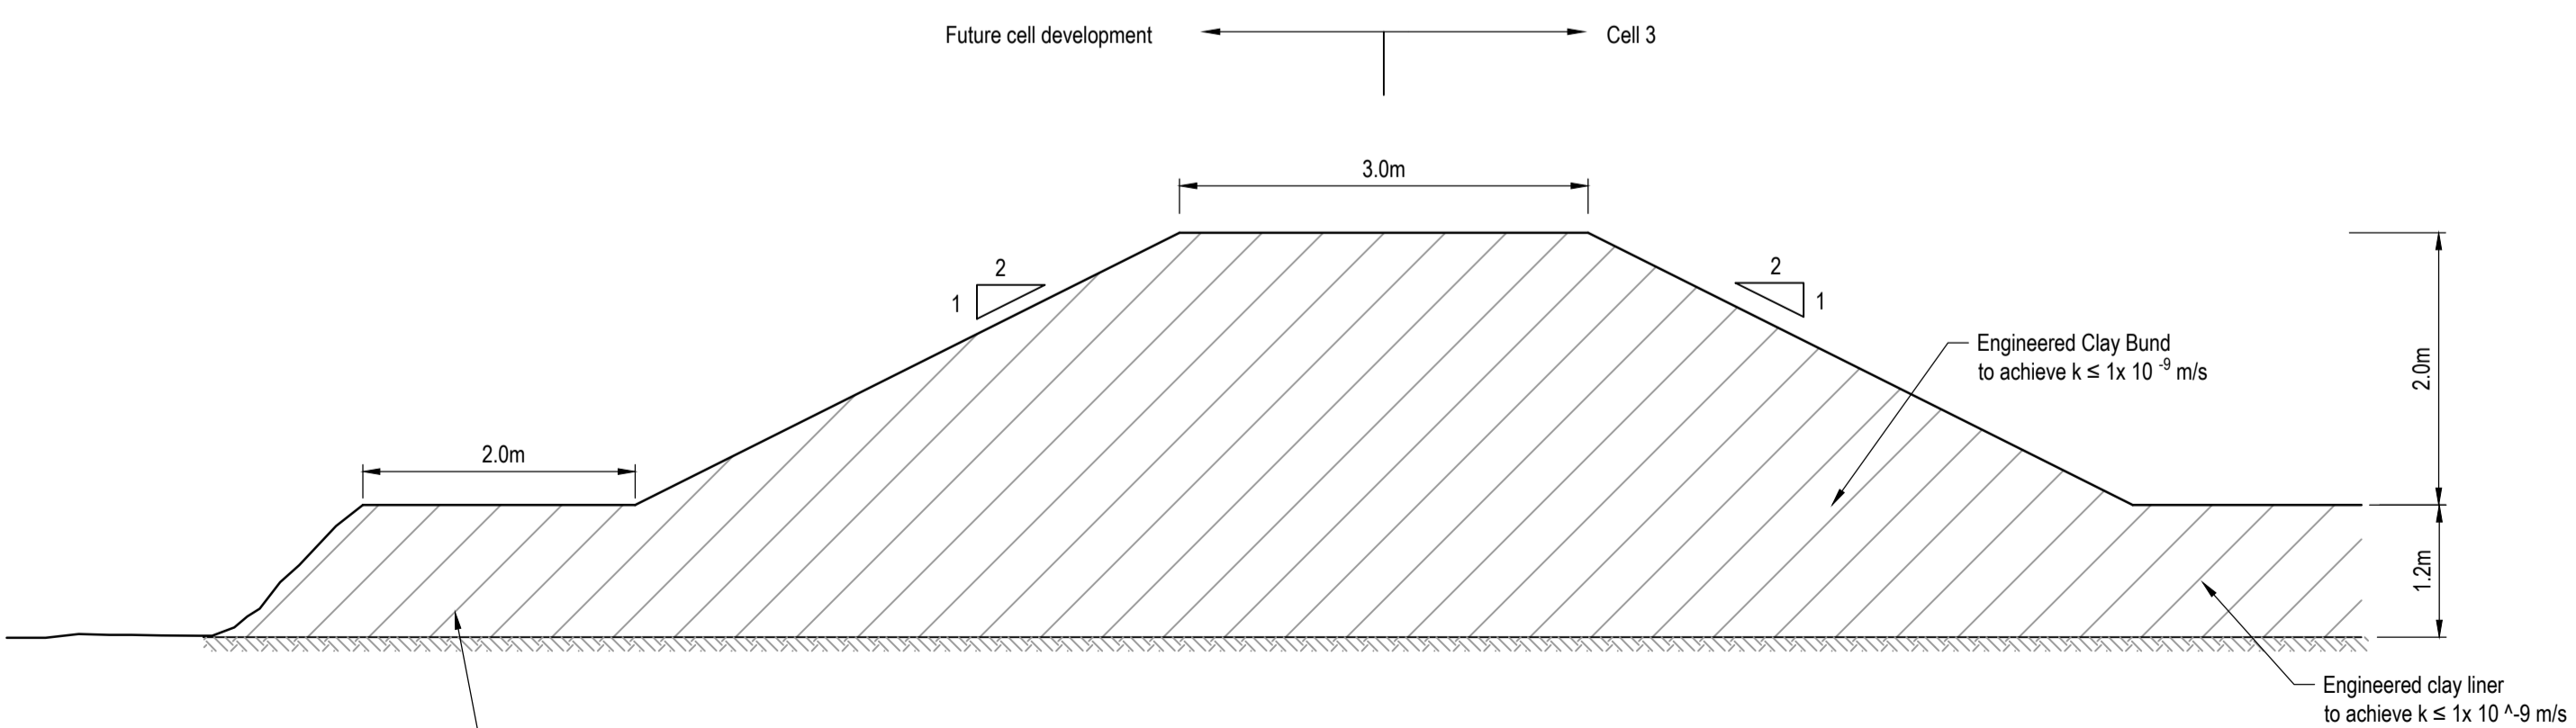

SECTION DD - WESTERN CELL DIVISION BUND
SCALE 1:50

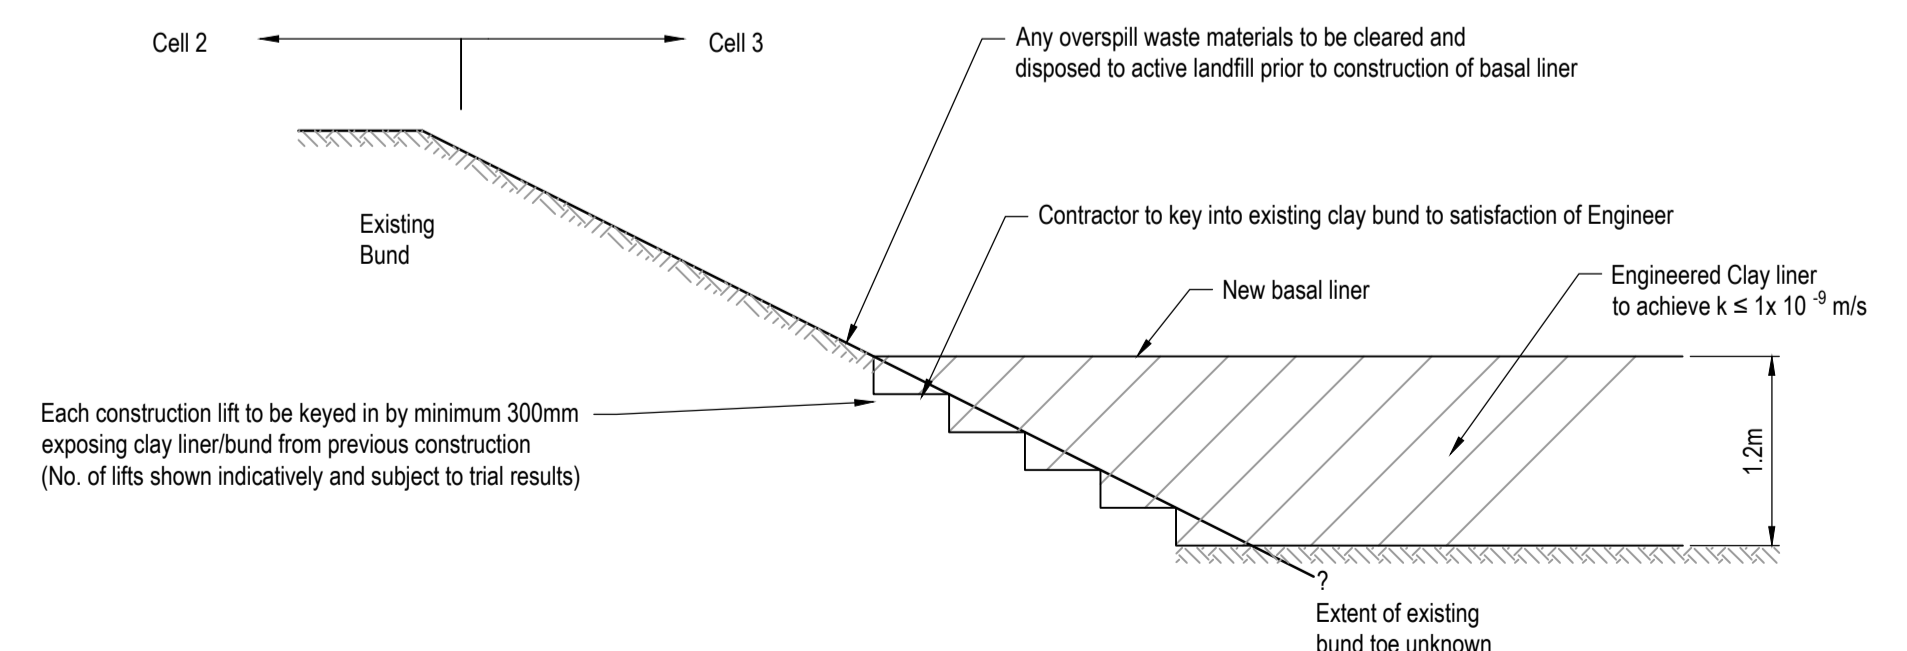

SECTION EE - SOUTHERN EDGE
SCALE 1:50

Mark	Revision	Drawn	Date	Chkd

SCALING NOTE: Do not scale from this drawing. If in doubt, ask.
 UTILITIES NOTE: The position of any existing public or private sewers, utility services, plant or apparatus shown on this drawing is believed to be correct, but no warranty to this is expressed or implied. Other such plant or apparatus may also be present but not shown. The Contractor is therefore advised to undertake his own investigation where the presence of any existing sewers, services, plant or apparatus may affect his operations.

Drawing Issue Status
DRAFT

DOCKSWAY DISPOSAL SITE
AREA 2, CELLS 3 AND 4
EARTHWORKS DETAILS

NEWPORT CITY COUNCIL

Date of 1st Issue: 20.03.2015
 Drawn by: davco
 A1 Scale: AS SHOWN
 Checked by: VKR/PJ

Drawing Number: 14739/155/002
 Revision: 0

pba peterbrett
 Offices throughout the UK and Europe
 www.peterbrett.com
 © Peter Brett Associates LLP
 READING
 Tel: 0118 950 0761