


DO NOT SCALE - IF IN DOUBT ASK

NOTES

1. DO NOT SCALE FROM THIS DRAWING.
 2. ALL DIMENSIONS ARE IN MILLIMETRES (mm) & ALL LEVELS ARE IN METRES (m) AOD, UNLESS STATED OTHERWISE.
 3. ALL DIMENSIONS & LEVELS TO BE CHECKED ON SITE AND ANY DISCREPANCIES SHOULD BE REPORTED TO G.H.A. LTD.
- LOCAL GRID**
X= 0, Y= 0, Z= 0
OS CO-ORDINATE FOR LOCAL GRID
X= 312500.000m
Y= 167500.000m
Z= 0.000m

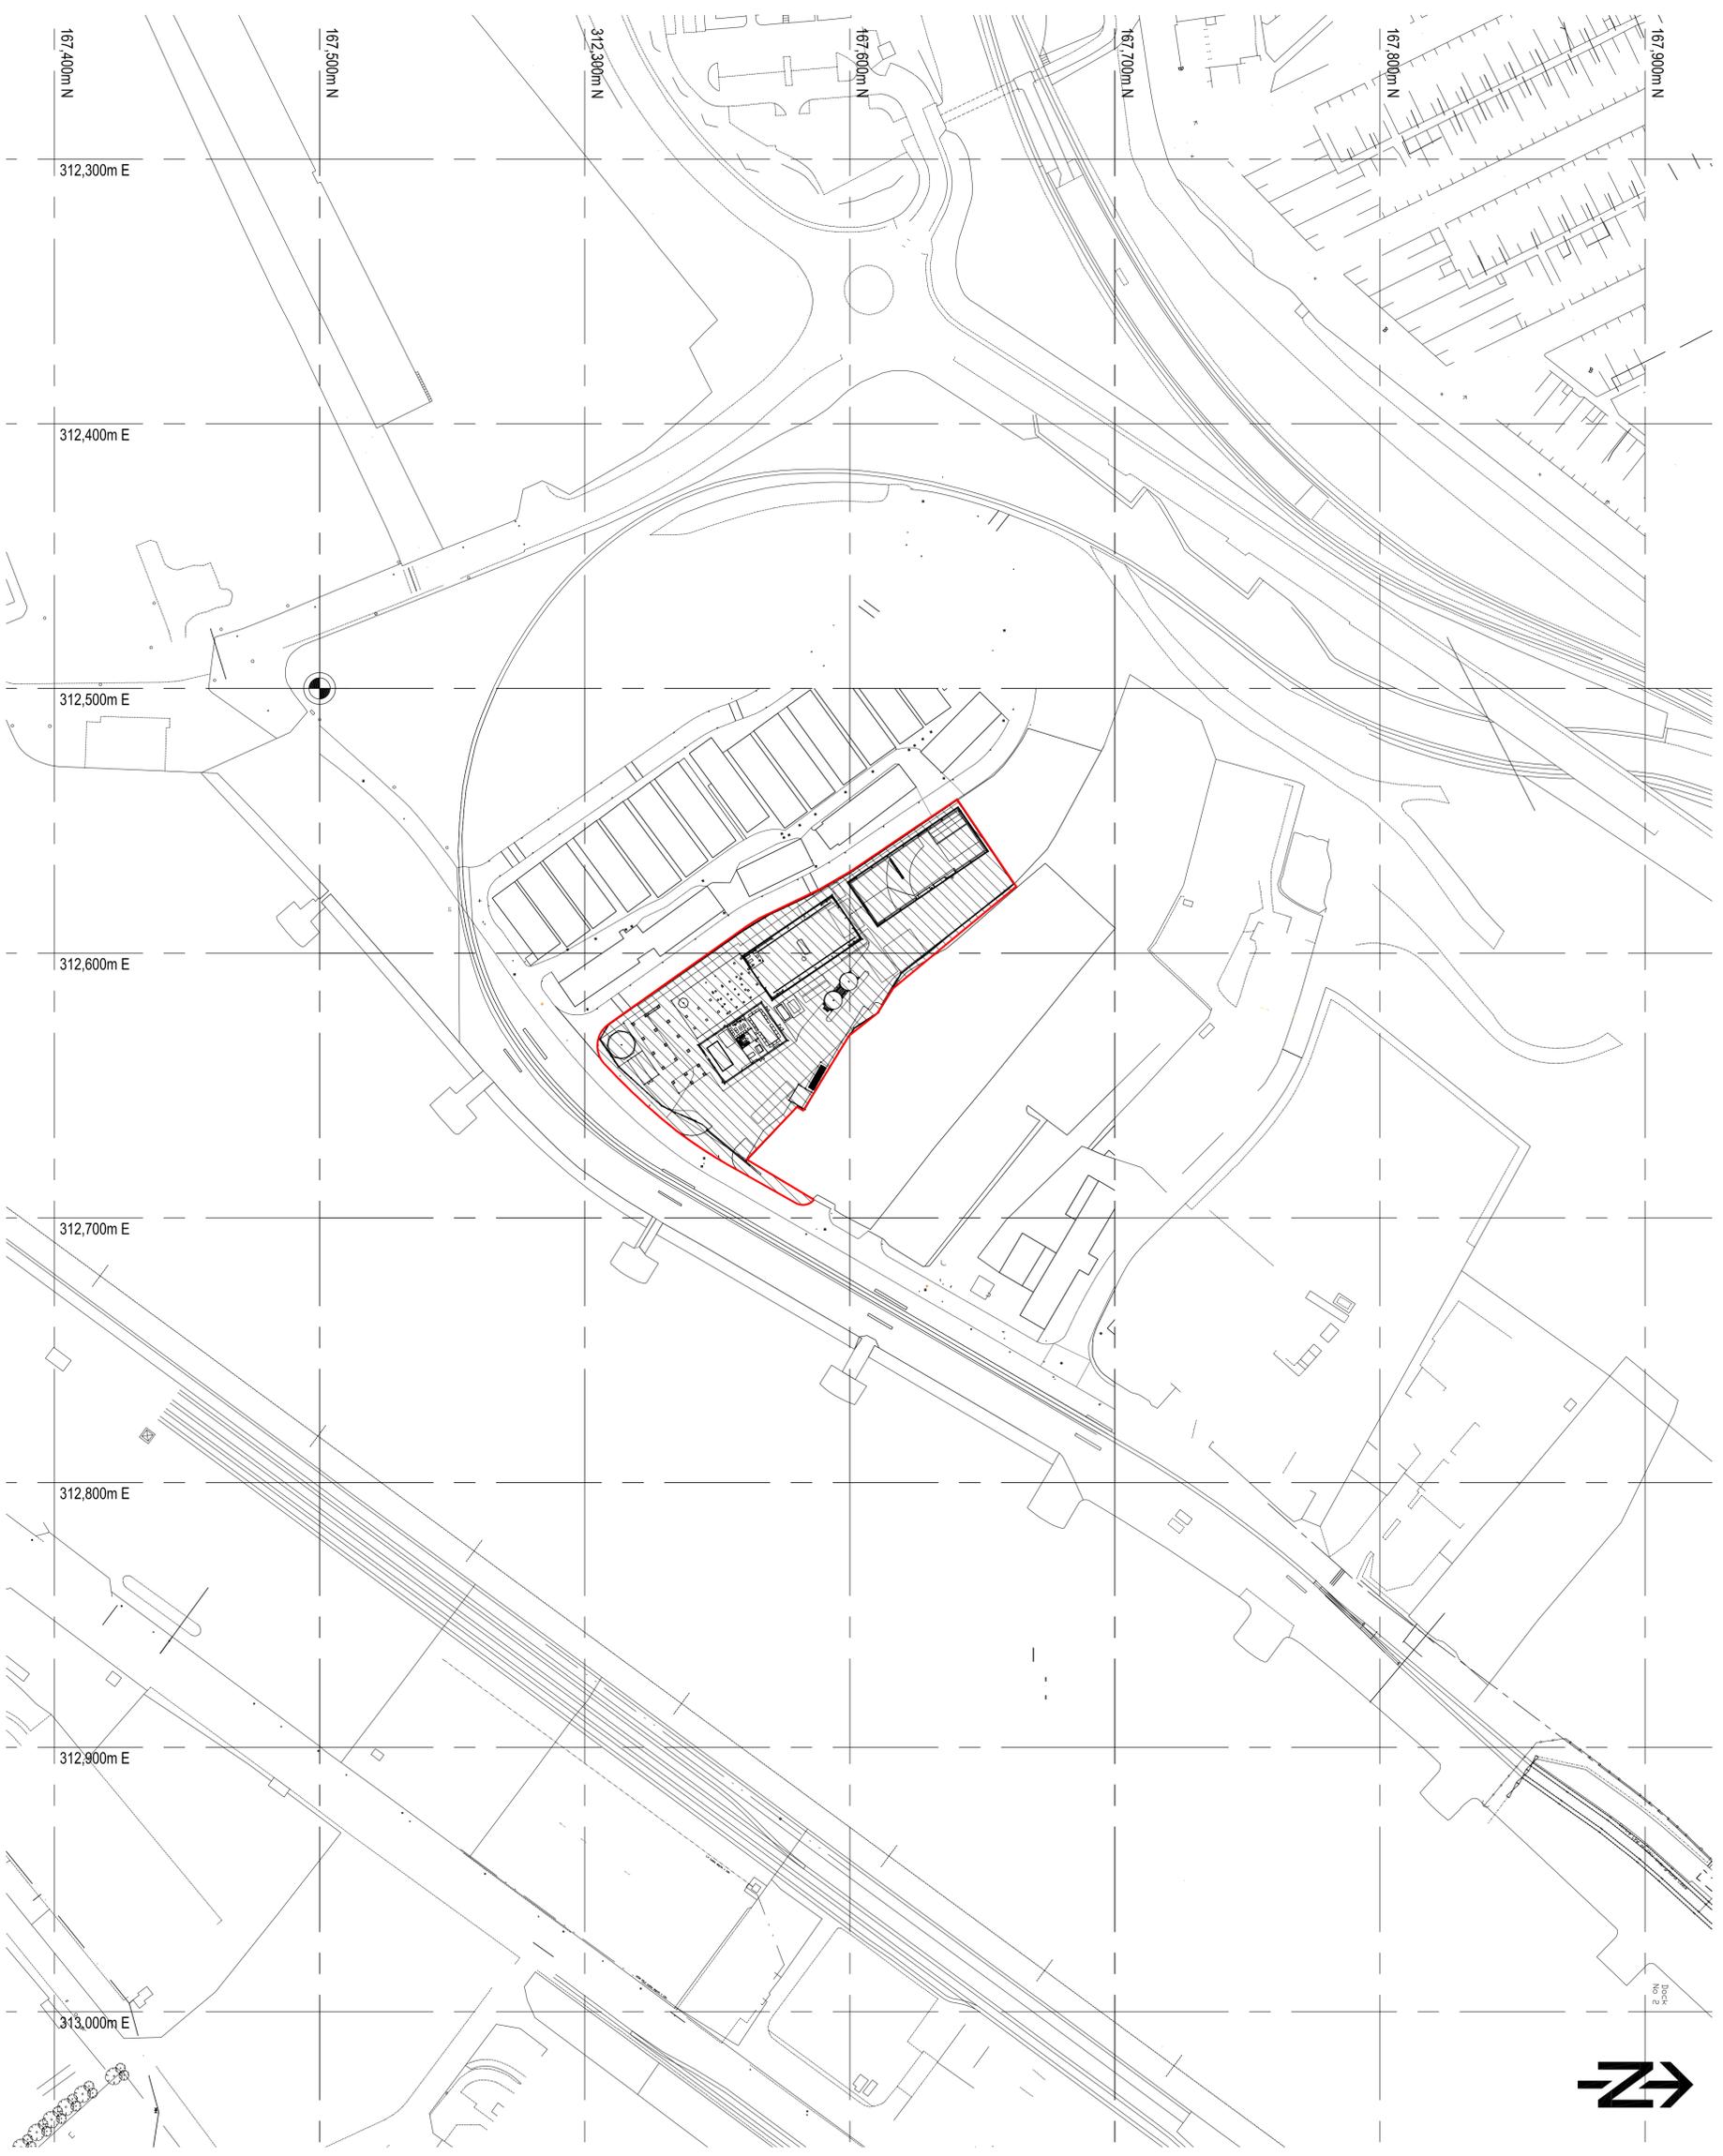

SITE LOCATION PLAN

SCALE: 1:1250

FOR INFORMATION

Rev	Date	Description	By	Chk	App
B	24.02.19	DRAWING SCALE REVISED	JW	MS	GB
A	24.03.16	FIRST ISSUE	JW	MS	GB

GHD **LIVGUNN**
Livingston House
Tarrin Road
Frodsham
Warrington
WA6 6NX
01928 734 777
info@ghdlivgunn.com

GallifordTry

PROJECT
BARRY - BIOMASS UK No 2 LIMITED

TITLE
SITE LOCATION PLAN

SCALE	DRAWING SIZE	DRAWN
1:1250	A1	JW

DRAWINGS NO: BARRY_01_DWG_01_20104

REV.	B
	B