


PLANT VIEW  
VIEW FROM SOUTH  
(1 : 100)

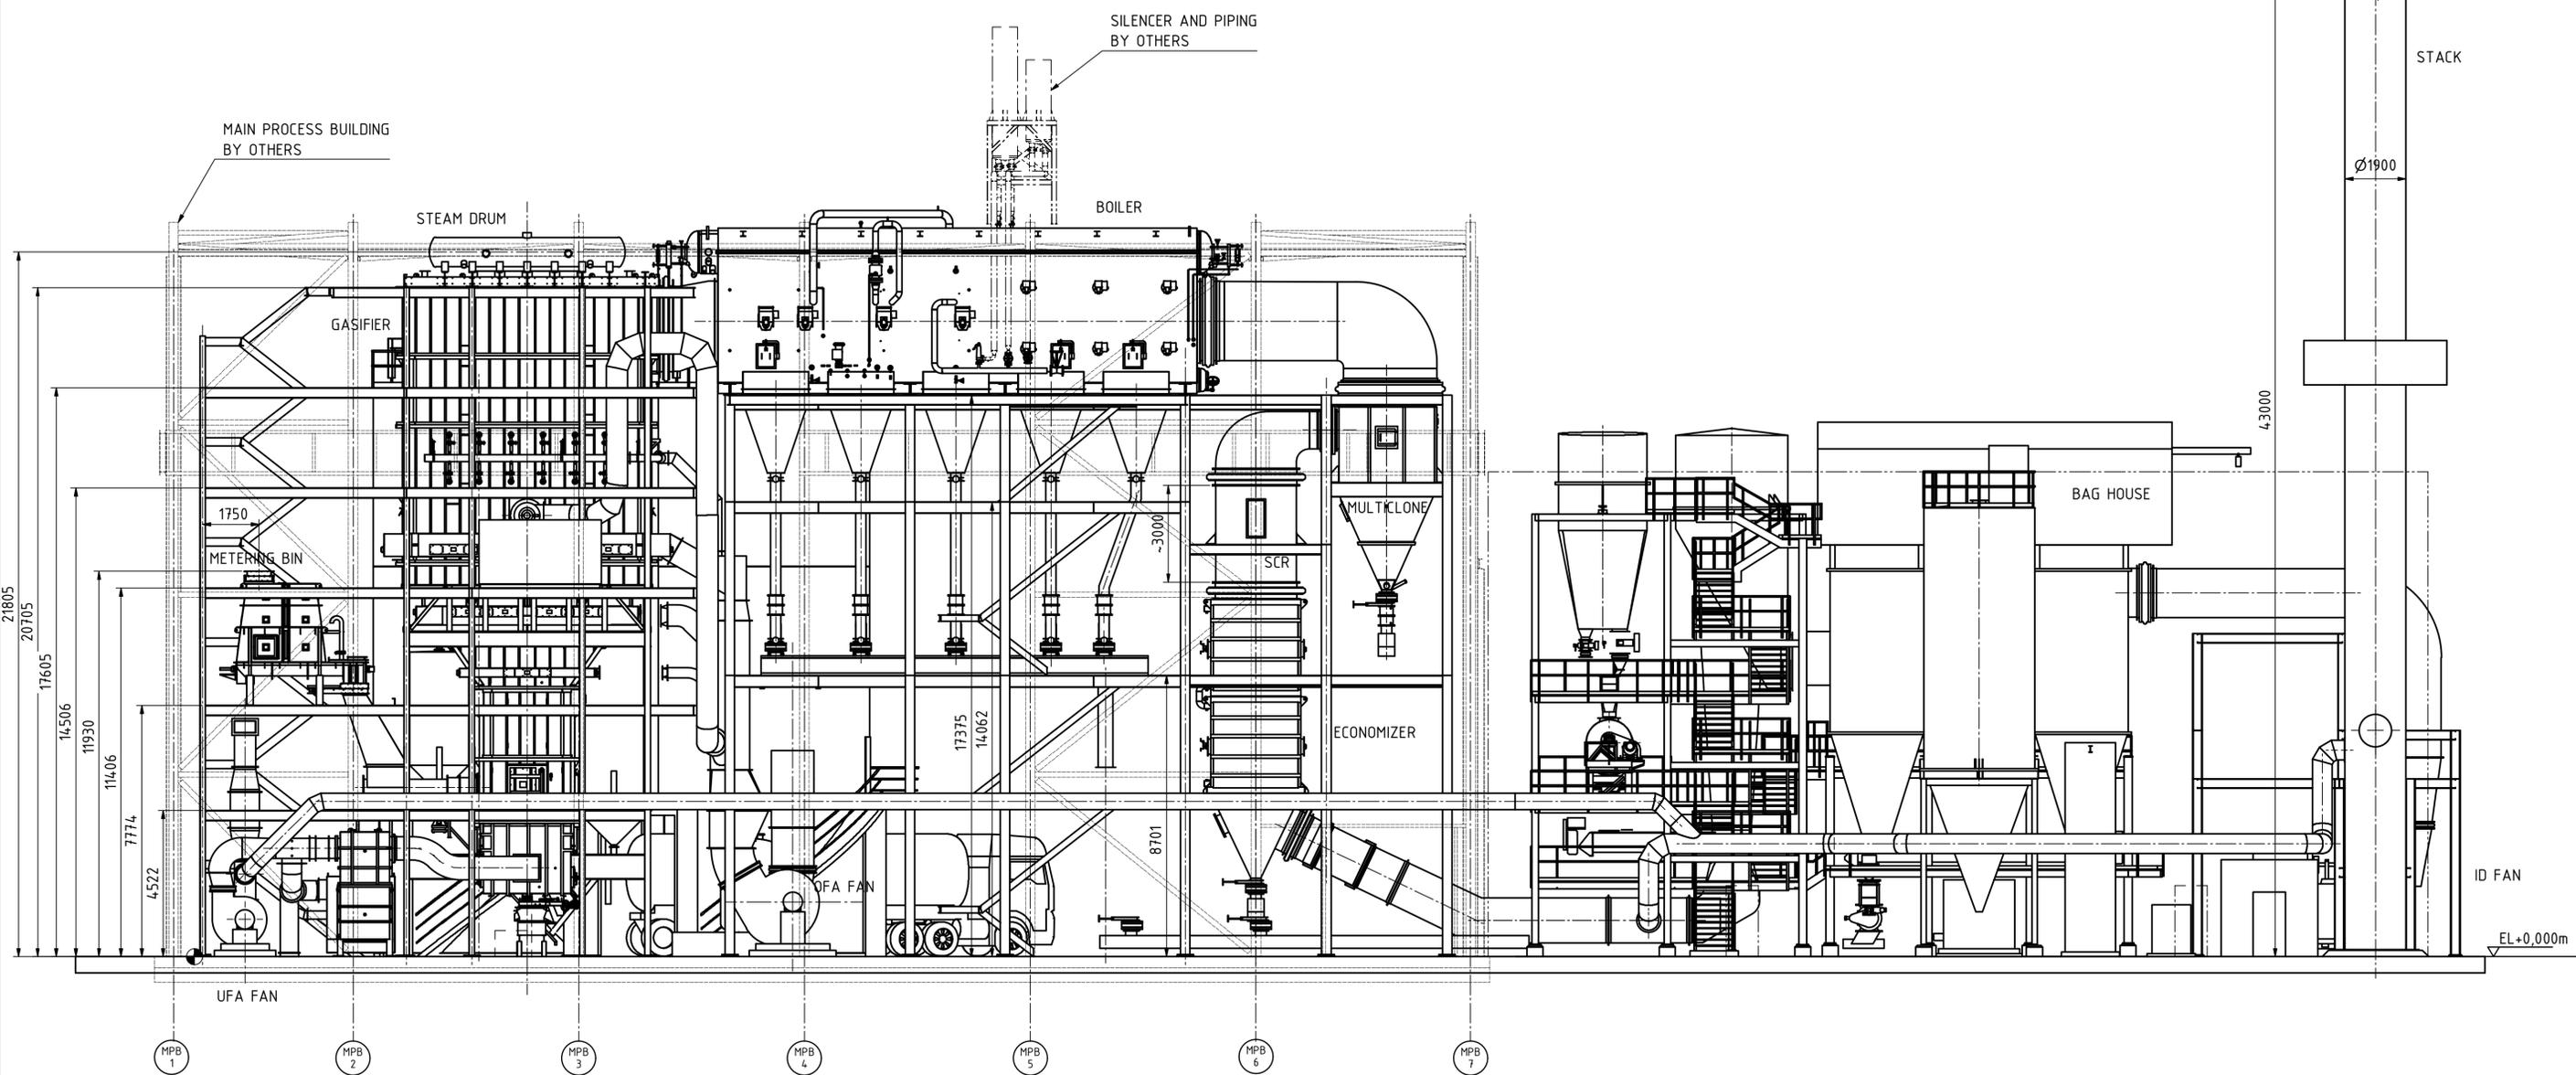

Plant Ground Level ±0.00m=+8.70m above Sea Level

Reference Drawings/Documents		
Drawing No	Drawing No	Title
115188 TFG01 ZZ01 MTL01 00001	DQ-150414-02030-01	ELEVATION VIEW +0.00m
115188 TFG01 ZZ01 MTL01 00002	DQ-150414-02030-02	VIEW FROM SOUTH
115188 TFG01 ZZ01 MTL01 00003	DQ-150414-02030-03	TOP VIEW
115188 TFG01 ZZ01 MTL01 00004	DQ-150414-02030-04	VIEW FROM EAST
115188 TFG01 ZZ01 MTL01 00005	DQ-150414-02030-05	VIEW FROM WEST

CAD DRAWING DO NOT ALTER MANUALLY			
FINAL APPROVAL		DRAWING CHECK	
DATE	BY	DATE	BY

Rev	Date	Description	By	Chk	App
ENERGY PRODUCTS 3568 W. Industrial Loop Coeur d'Alene Idaho, 83815					
<b>BARRY-BIOMASS UK No 2LLP</b>					
<b>GENERAL ARRANGEMENT DRAWING</b> VIEW FROM SOUTH DQ-150414 02030					
SCALE: 1:100			DRAWING SIZE: A1		DRAWN
DRAWING No: SHT 02			REV.		

0	walby	31.03.2016	nicsai	31.03.2016	carsov	31.03.2016	FOR APPROVAL
REV.	NAME	DATE	NAME	DATE	NAME	DATE	REVISION TEXT
	PREPARED		CHECKED		APPROVED		
STATUS		ISSUED FOR APPROVAL	UNITS	SCALE	SIZE		
CUSTOMER		BIOMASS UK NO 2 LIMITED		1:100	A1		
PROJECT NAME		BARRY-BIOMASS UK NO 2LLP	PROJECT PHASE		IMPLEMENTATION 01	SITE NO.	
REPLACED BY			CUSTOMER DOC NO.				
DOCUMENT TITLE		GENERAL ARRANGEMENT DRAWING					
EQUIPMENT NO.		GASIFICATION PLANT					
		GENERAL					
		VIEW FROM SOUTH					
PROJECT ID	PLANT CODE	PLANT UNIT CODE	DOCUMENT TYPE	COUNTING NO.	REVISION	SHEET OF SHEETS	
115188	TFG01	ZZ01	MTL01	00002	0	1 / 1	
The content of these documents are the sole property of Outotec Oy. Any rights not expressly granted herein are reserved. Reproduction, transfer or distribution of part or all of the contents in any form without prior written permission of Outotec is prohibited.						DOCUMENT ID OU110105350	

Outotec\_Sheet\_Size\_A1