




REPRODUCED FROM ORDNANCE SURVEY 1:50,000 MAP WITH THE PERMISSION OF THE CONTROLLER OF HER MAJESTY'S STATIONERY OFFICE. © CROWN COPYRIGHT, LICENCE NUMBER AL50604A.

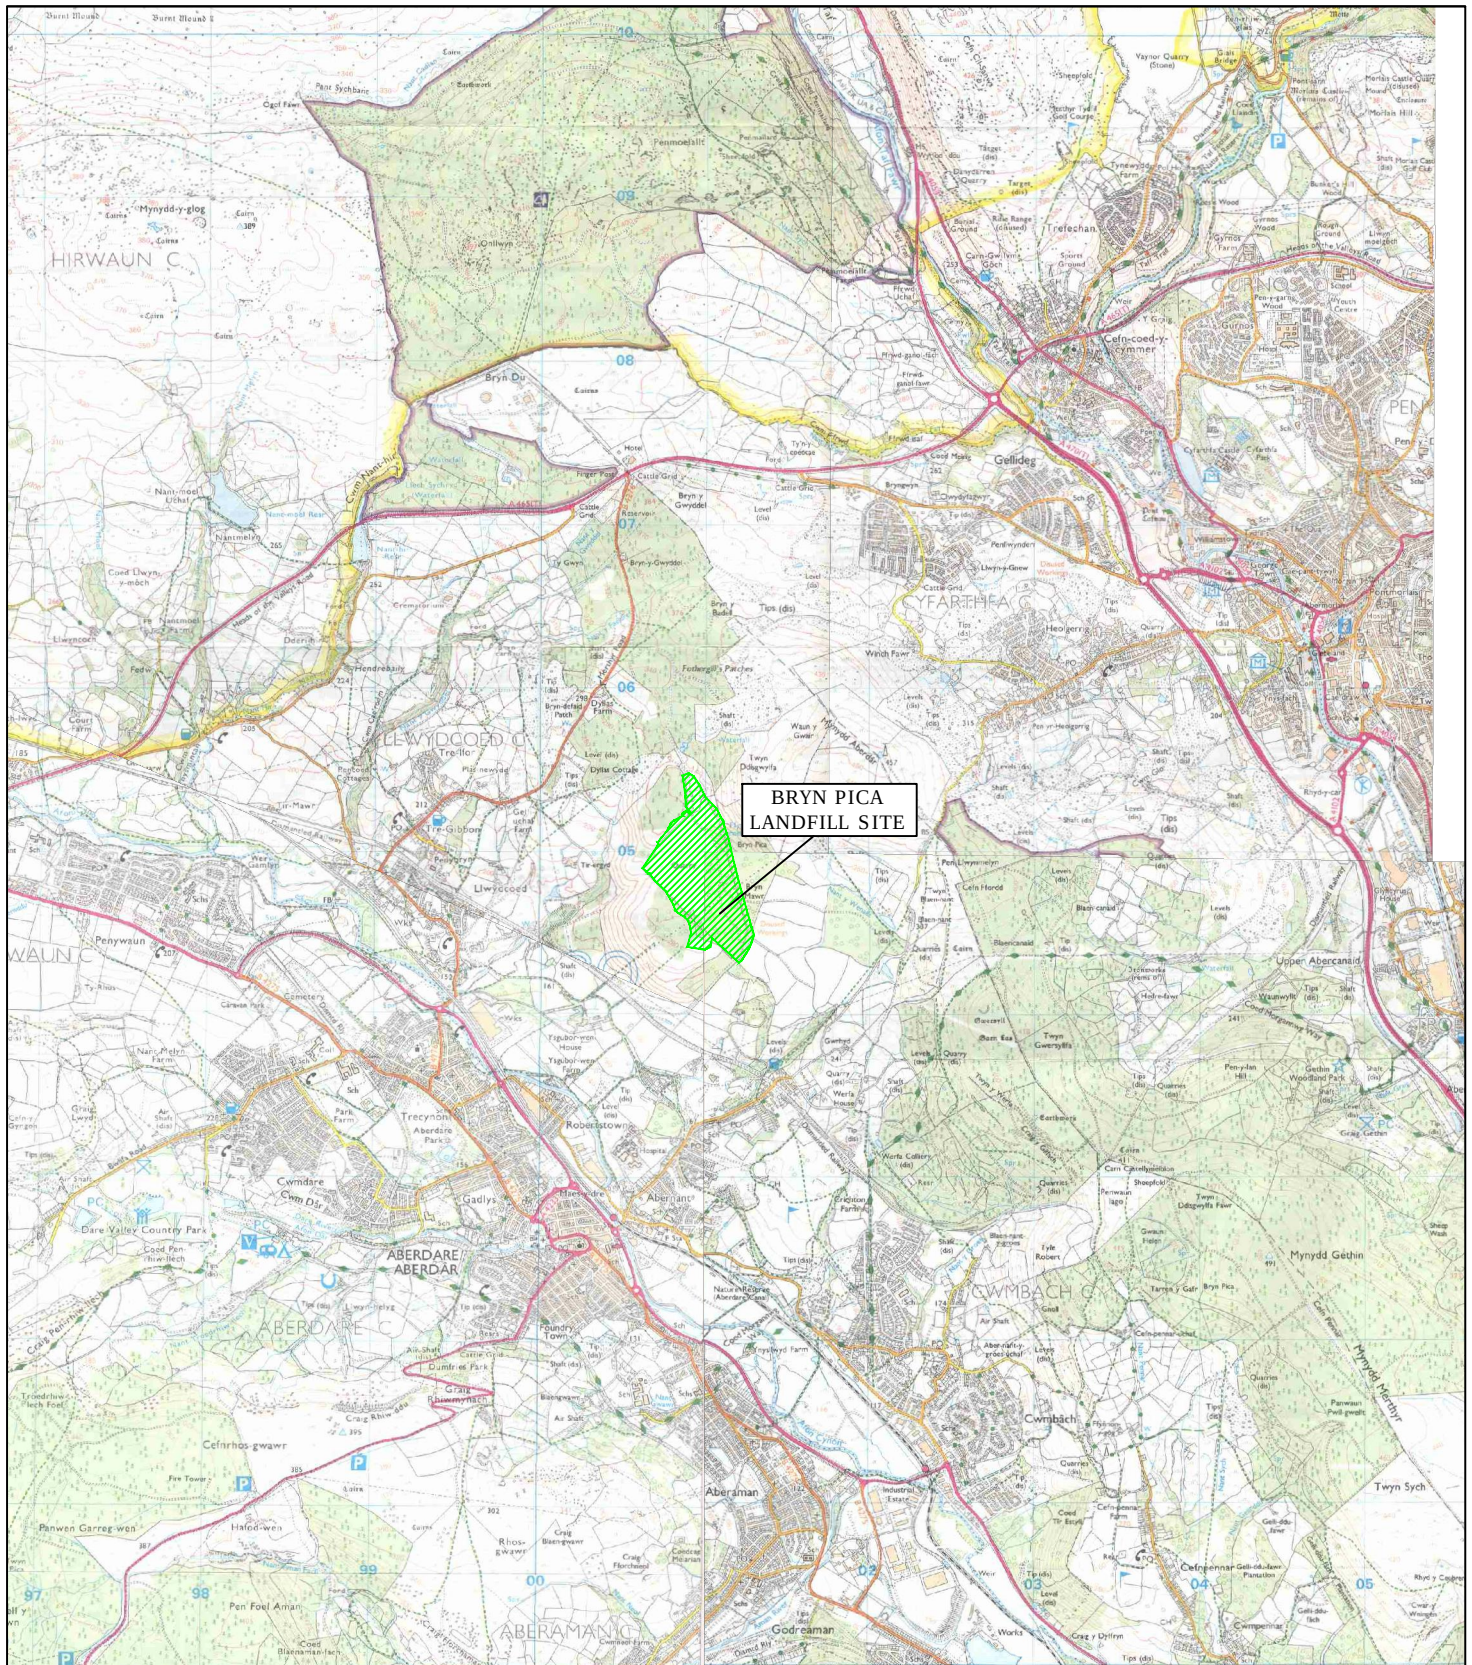

AMGEN CYMRU
BRYN PICA
LLWYDGOED
ABERDARE
CF44 0BX

JOB TITLE

BRYN PICA WASTE MANAGEMENT FACILITY ANNUAL REPORT 2015

DRAWING TITLE

SITE LOCATION PLAN

REV.	DESCRIPTION	DATE
DRAWN	A.P.W.	DATE 05/01/16
APPROVED	L.F.	DATE 05/01/16
SCALE	1:50,000	SHEET A4
DRAWING NO.	AC2016/ENV/01/001	
STATUS FOR COMMENT ☐ FOR APPROVAL ☐ DRAFT ☐ FINAL ☒		