



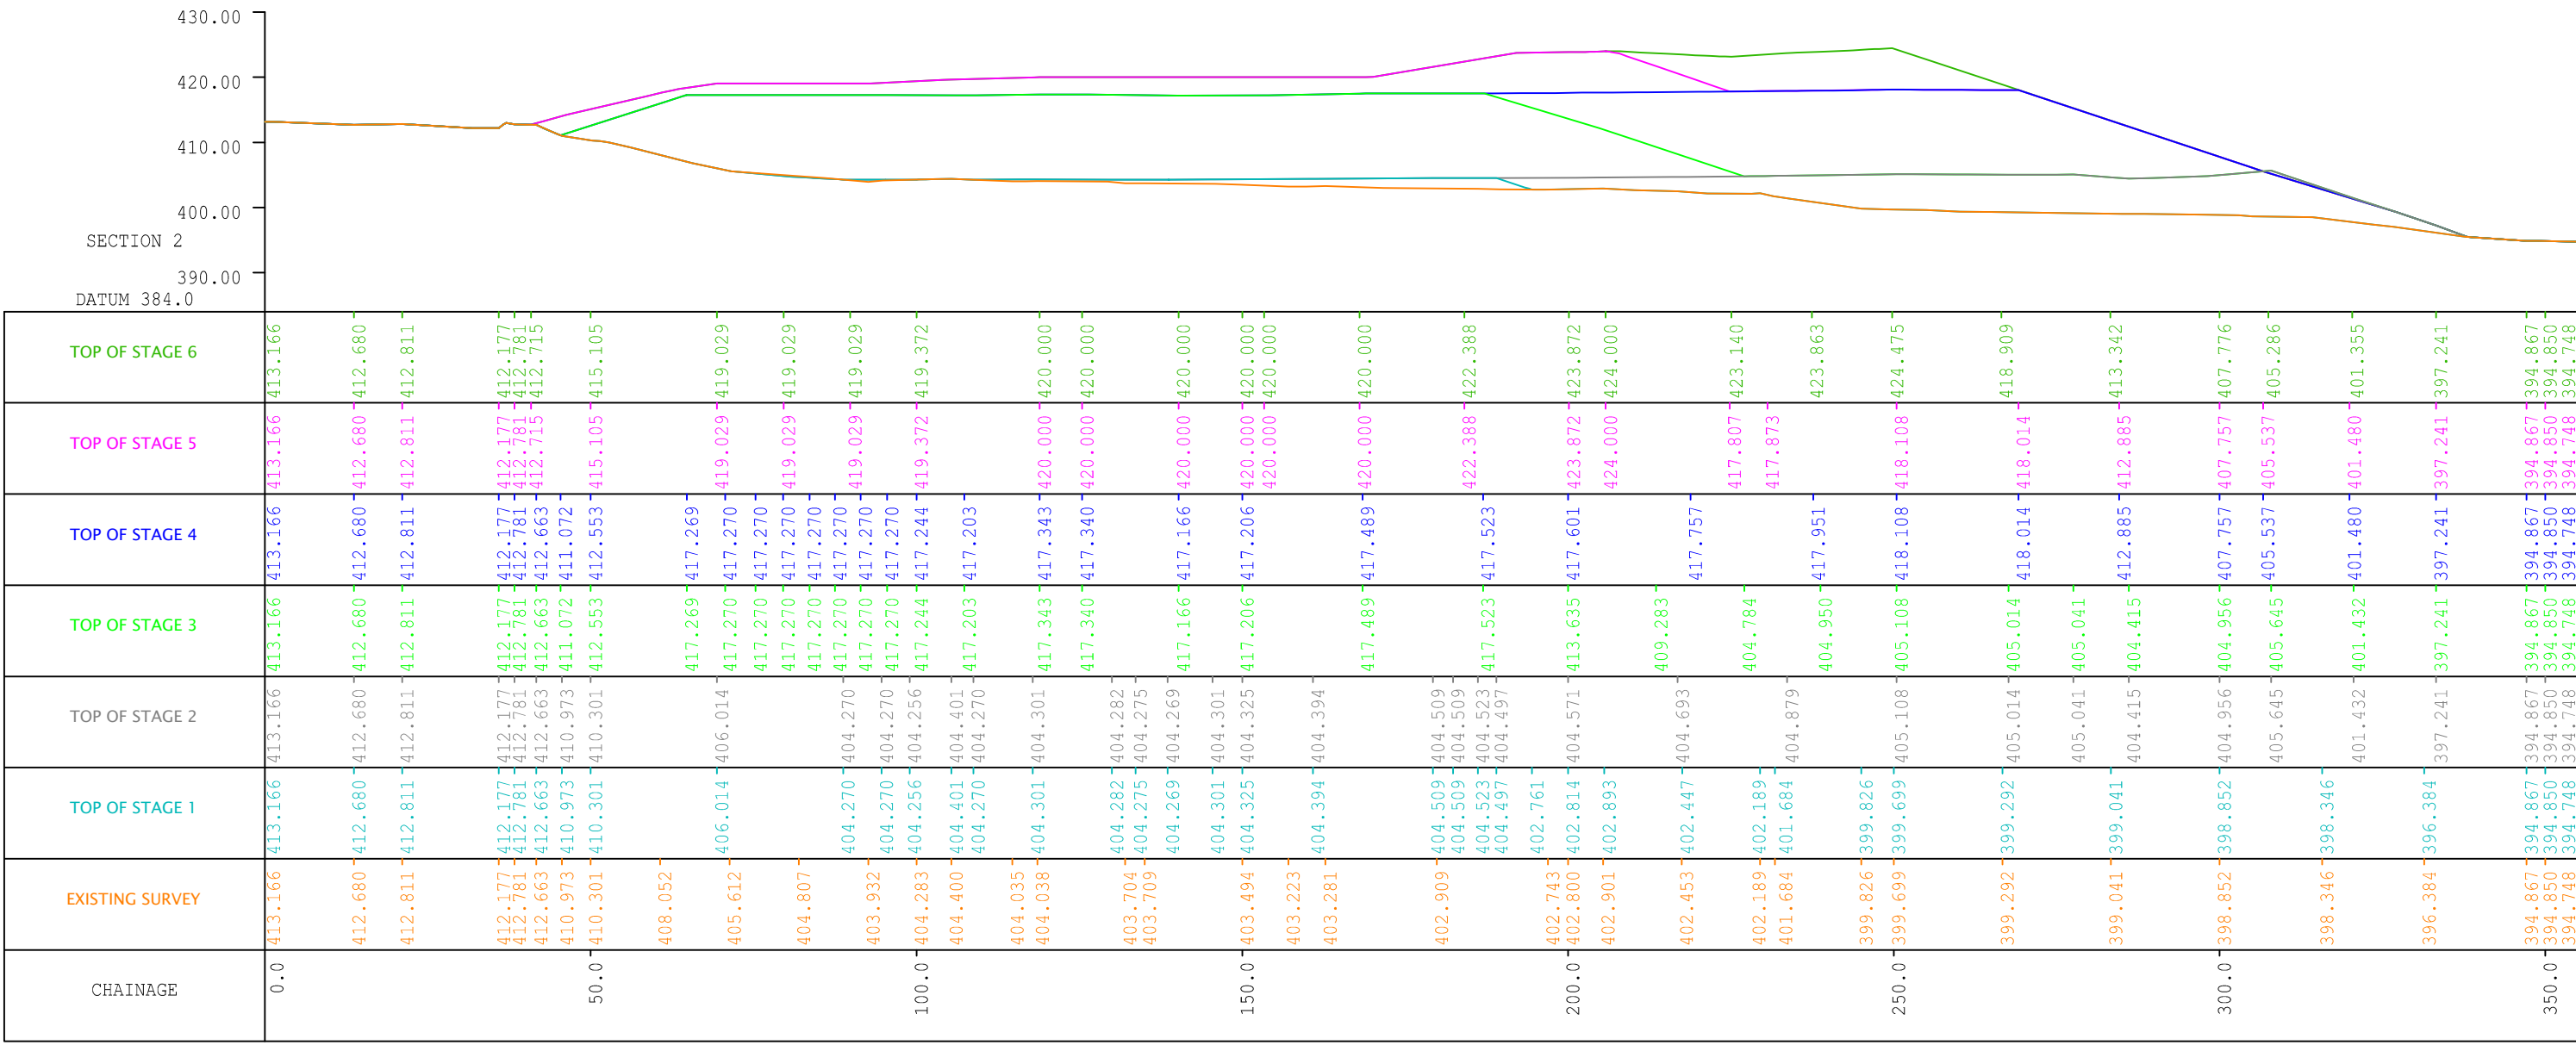

SECTION 2
SCALE 1 :1000

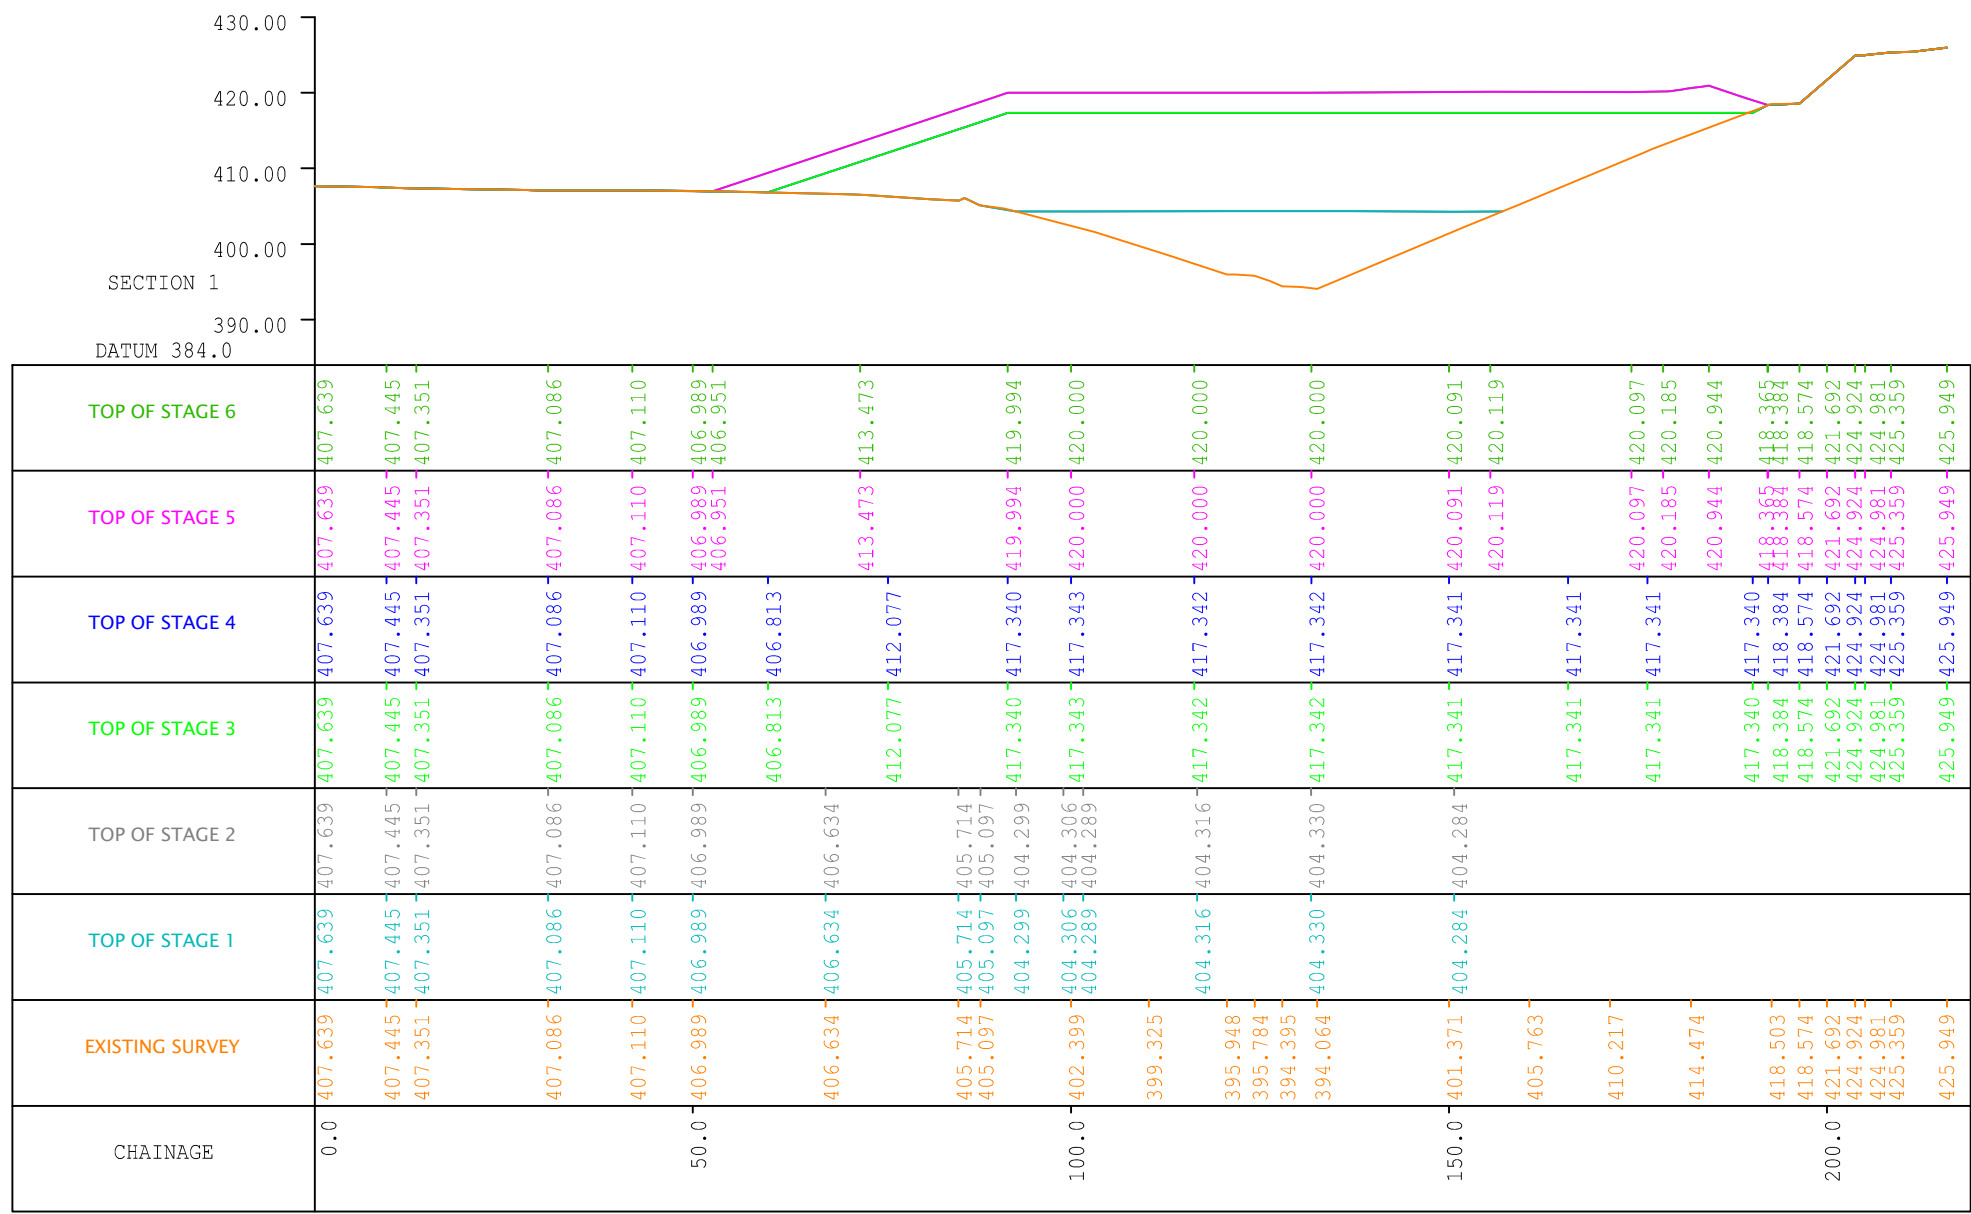

SECTION 1
SCALE 1 :1000

THIS INFORMATION IS CONFIDENTIAL AND THE PROPERTY OF STRATUS ENVIRONMENTAL LIMITED. IT IS RELEASED ON CONDITION THAT NONE OF THE INFORMATION SHALL BE DISCLOSED TO ANY THIRD PARTY OR REPRODUCED IN WHOLE OR PART WITHOUT THE PRIOR CONSENT IN WRITING OF STRATUS ENVIRONMENTAL LIMITED

- NOTES
1. ALL LEVELS TO mAOD
 2. DO NOT SCALE FROM THIS DRAWING
 3. LOCATION OF SECTIONS SHOWN ON DRAWING BF4858 / 2 / 300


KEY

REV	DESCRIPTION	DATE	BY



STRATUS ENVIRONMENTAL LIMITED
4245 PARK APPROACH
THORP PARK
LEEDS
LS15 8GB
T: 0113 232 8571
E: info@stratus-environmental.co.uk
W: stratus-environmental.co.uk

CLIENT

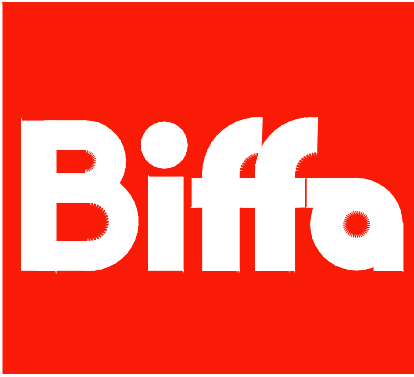

PROJECT
TRECATTI LANDFILL SITE
SNRHW CELL CONSTRUCTION

DRAWING TITLE
CROSS SECTIONS THROUGH
PROPOSED INFILL STAGES

DRAWN	DATE	APPROVED	DATE
J.E.	28/11/2014	R.W.	28/11/2014
SCALE	SHEET	DRAWING NUMBER	REVISION
1:1000	A1	BF4858/2/301	0