



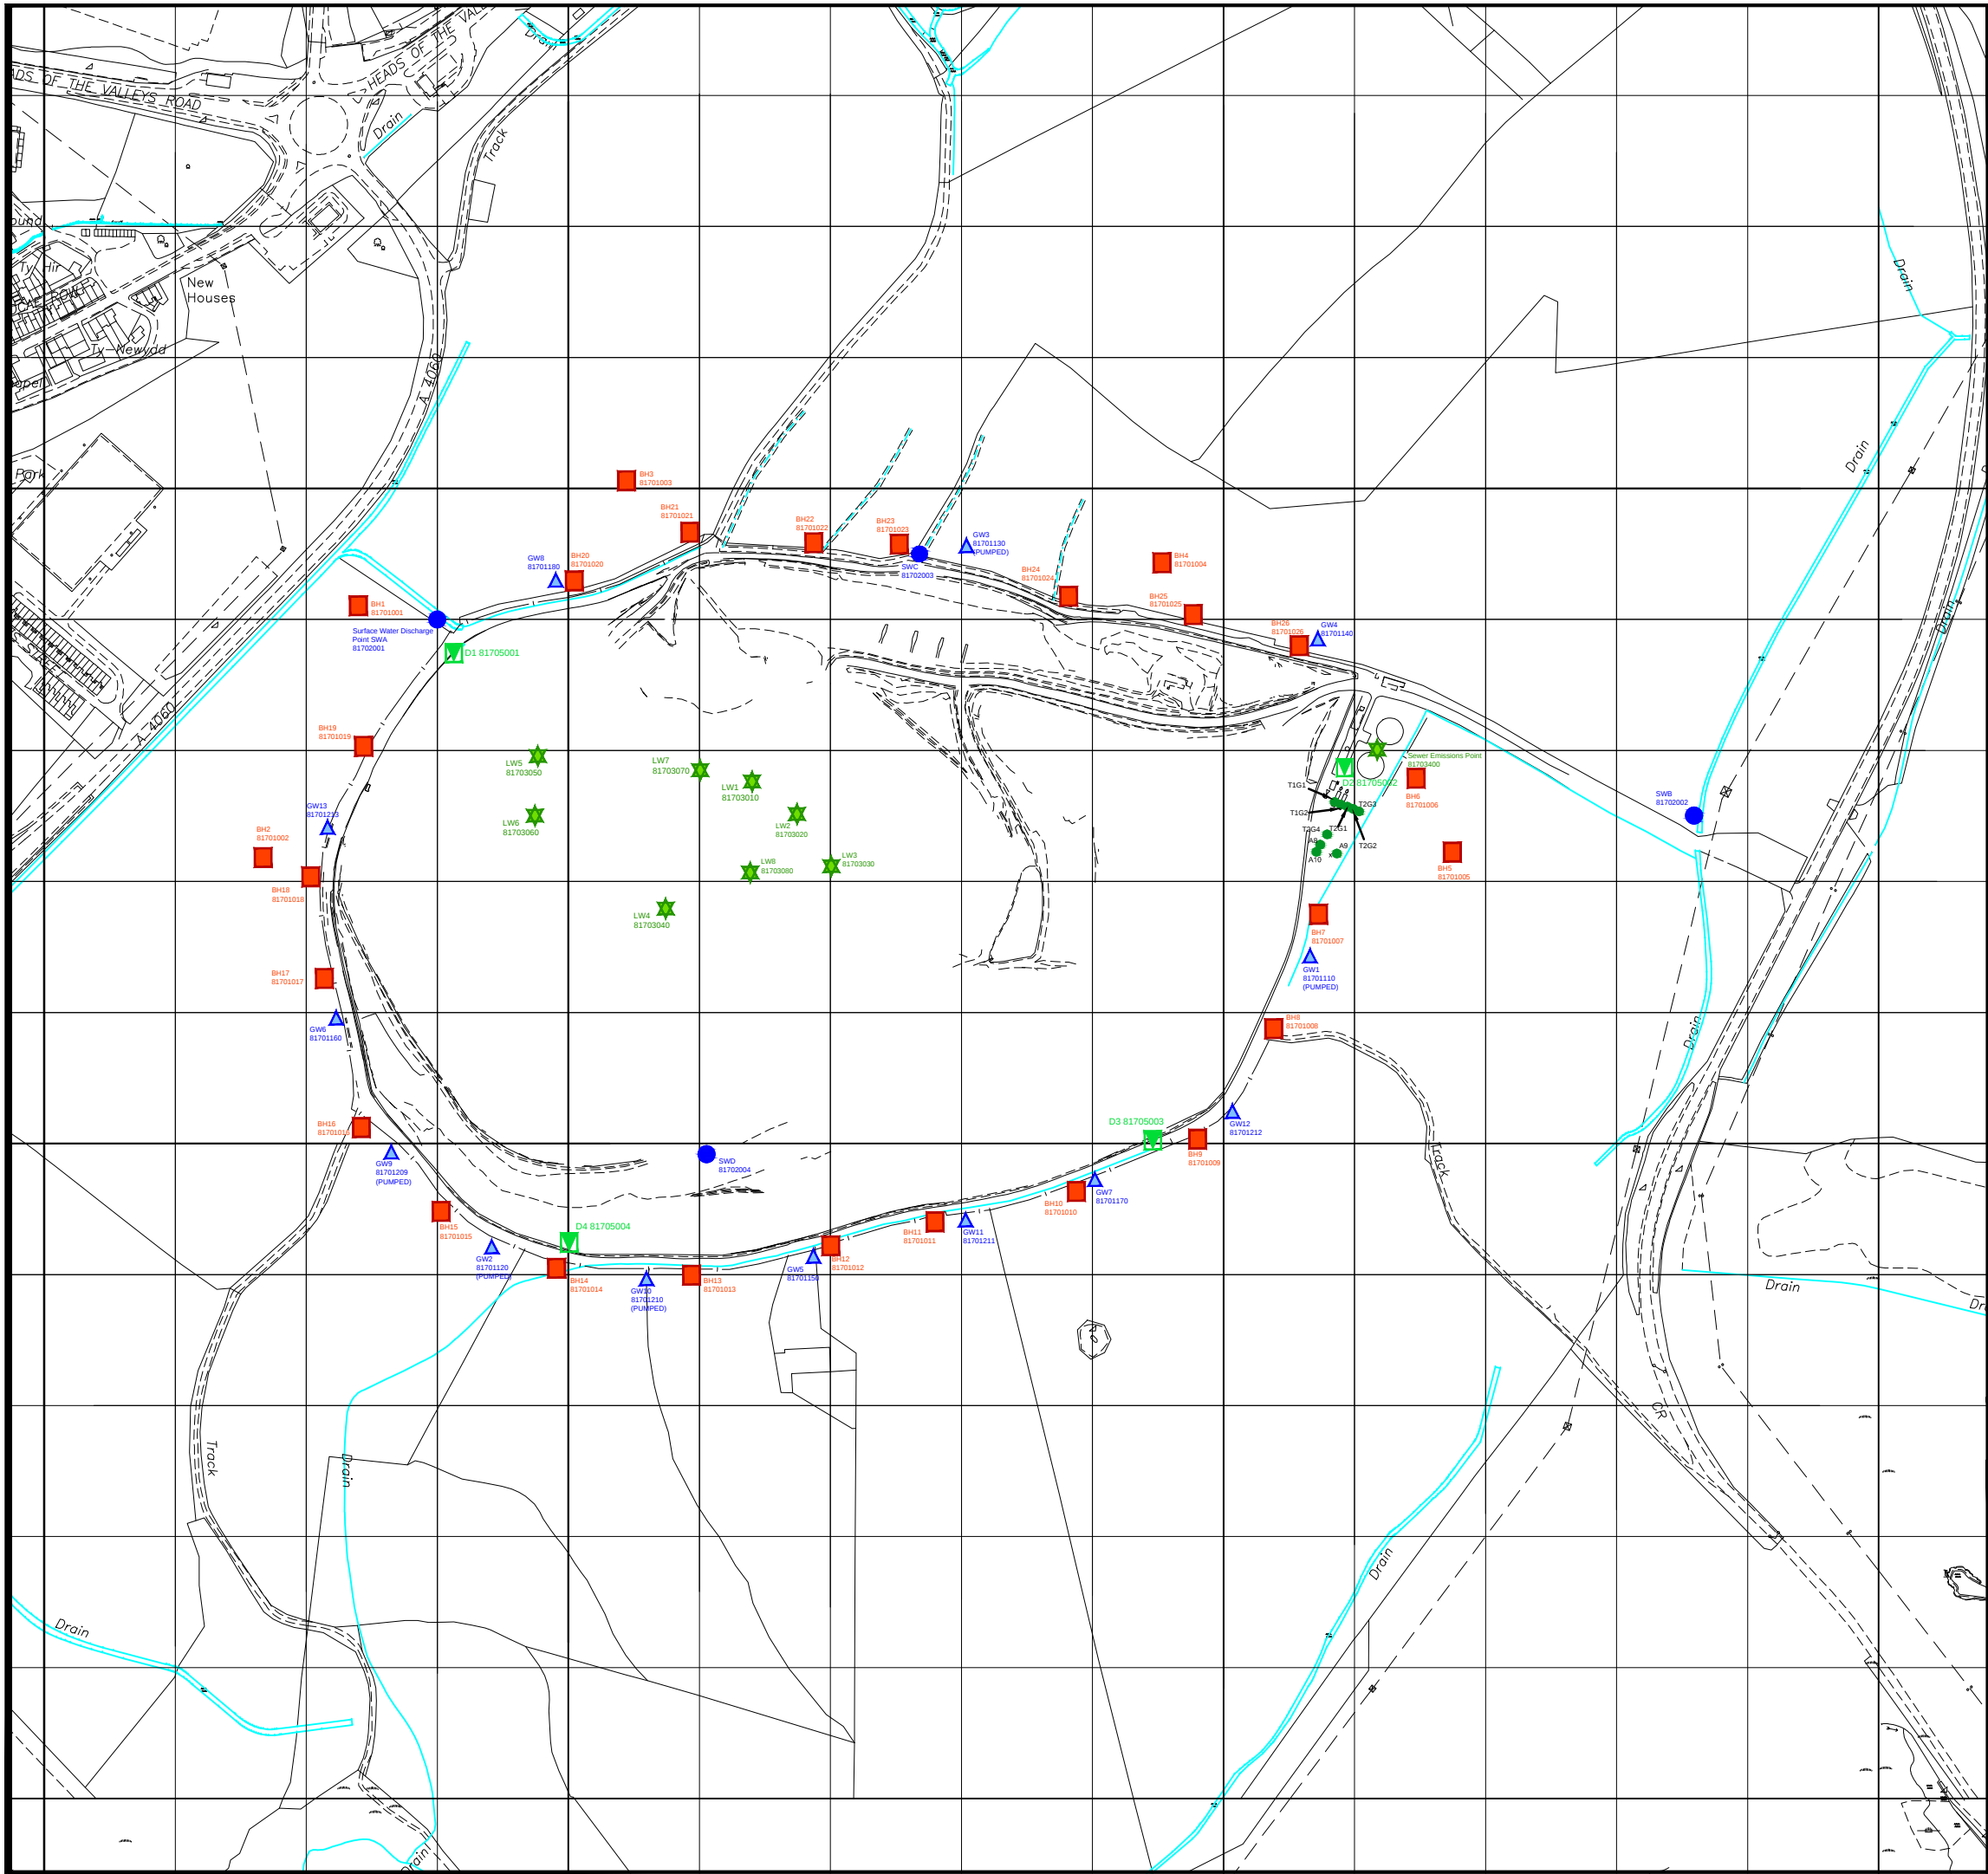

- Gas Monitoring Borehole
- Groundwater Monitoring Borehole
- Surface Water Monitoring Point
- Leachate Monitoring Well
- Dust Monitoring Point
- Point Source Emission to Air

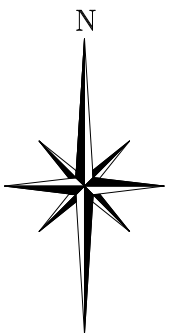

Reproduced from Superplan Data ©(scale-free) by permission of Ordnance Survey @on behalf of The Controller of Her Majesty's Stationary Office. © Crown copyright 2006 all rights reserved. Licence number 100036438.

REV.	DATE	DRAWN	DESCRIPTION

THIS INFORMATION IS CONFIDENTIAL AND THE PROPERTY OF BIFFA WASTE SERVICES LTD. AND IS RELEASED ON CONDITION THAT NONE OF THE INFORMATION SHALL BE DISCLOSED TO ANY THIRD PARTY OR REPRODUCED IN WHOLE OR PART WITHOUT THE PRIOR CONSENT IN WRITING OF BIFFA WASTE SERVICES LTD.



Biffa Waste Services Ltd
Poplars Landfill site
Lichfield Road
Garnock
Staffordshire
WS11 8NQ
Tel: 01543 577890
Mob: 07834092155
e-mail: michelle.sanders@biffa.co.uk

PROJECT	ENVIRONMENTAL PERMIT VARIATION APPLICATION		
LOCATION	TRECATTI LANDFILL SITE		
DRAWING TITLE	SITE MONITORING PLAN		
DRAWING No.	BF4857/10/06	COMPUTER REF.	
DRAWN	DT	DATE	11/04/14
SCALE(S)	1:5,000		