







THIS INFORMATION IS CONFIDENTIAL AND THE PROPERTY OF STRATUS ENVIRONMENTAL LIMITED. IT IS RELEASED ON CONDITION THAT NONE OF THE INFORMATION SHALL BE DISCLOSED TO ANY THIRD PARTY OR REPRODUCED IN WHOLE OR PART WITHOUT THE PRIOR CONSENT IN WRITING OF STRATUS ENVIRONMENTAL LIMITED.

NOTES

1. ALL LEVELS TO mAOD
2. DO NOT SCALE FROM THIS DRAWING
3. SECTIONS SHOWN ON DRAWING BF4858 / 2 / 301

KEY

- SNRHW AND SEPARATION BUND INFILL STAGE
- NON-HAZARDOUS WASTE INFILL STAGE
- AREA OF SNRHW WITH FINAL CAPPING
- AREA OF NON-HAZARDOUS WASTE WITH FINAL CAPPING
- LOCATION OF CROSS SECTION (SHOWN ON DRAWING BF4858 / 2 / 301)
- LOCATION OF INTERMEDIATE SURFACE WATER DEFLECTION BUND FOR STAGE 1

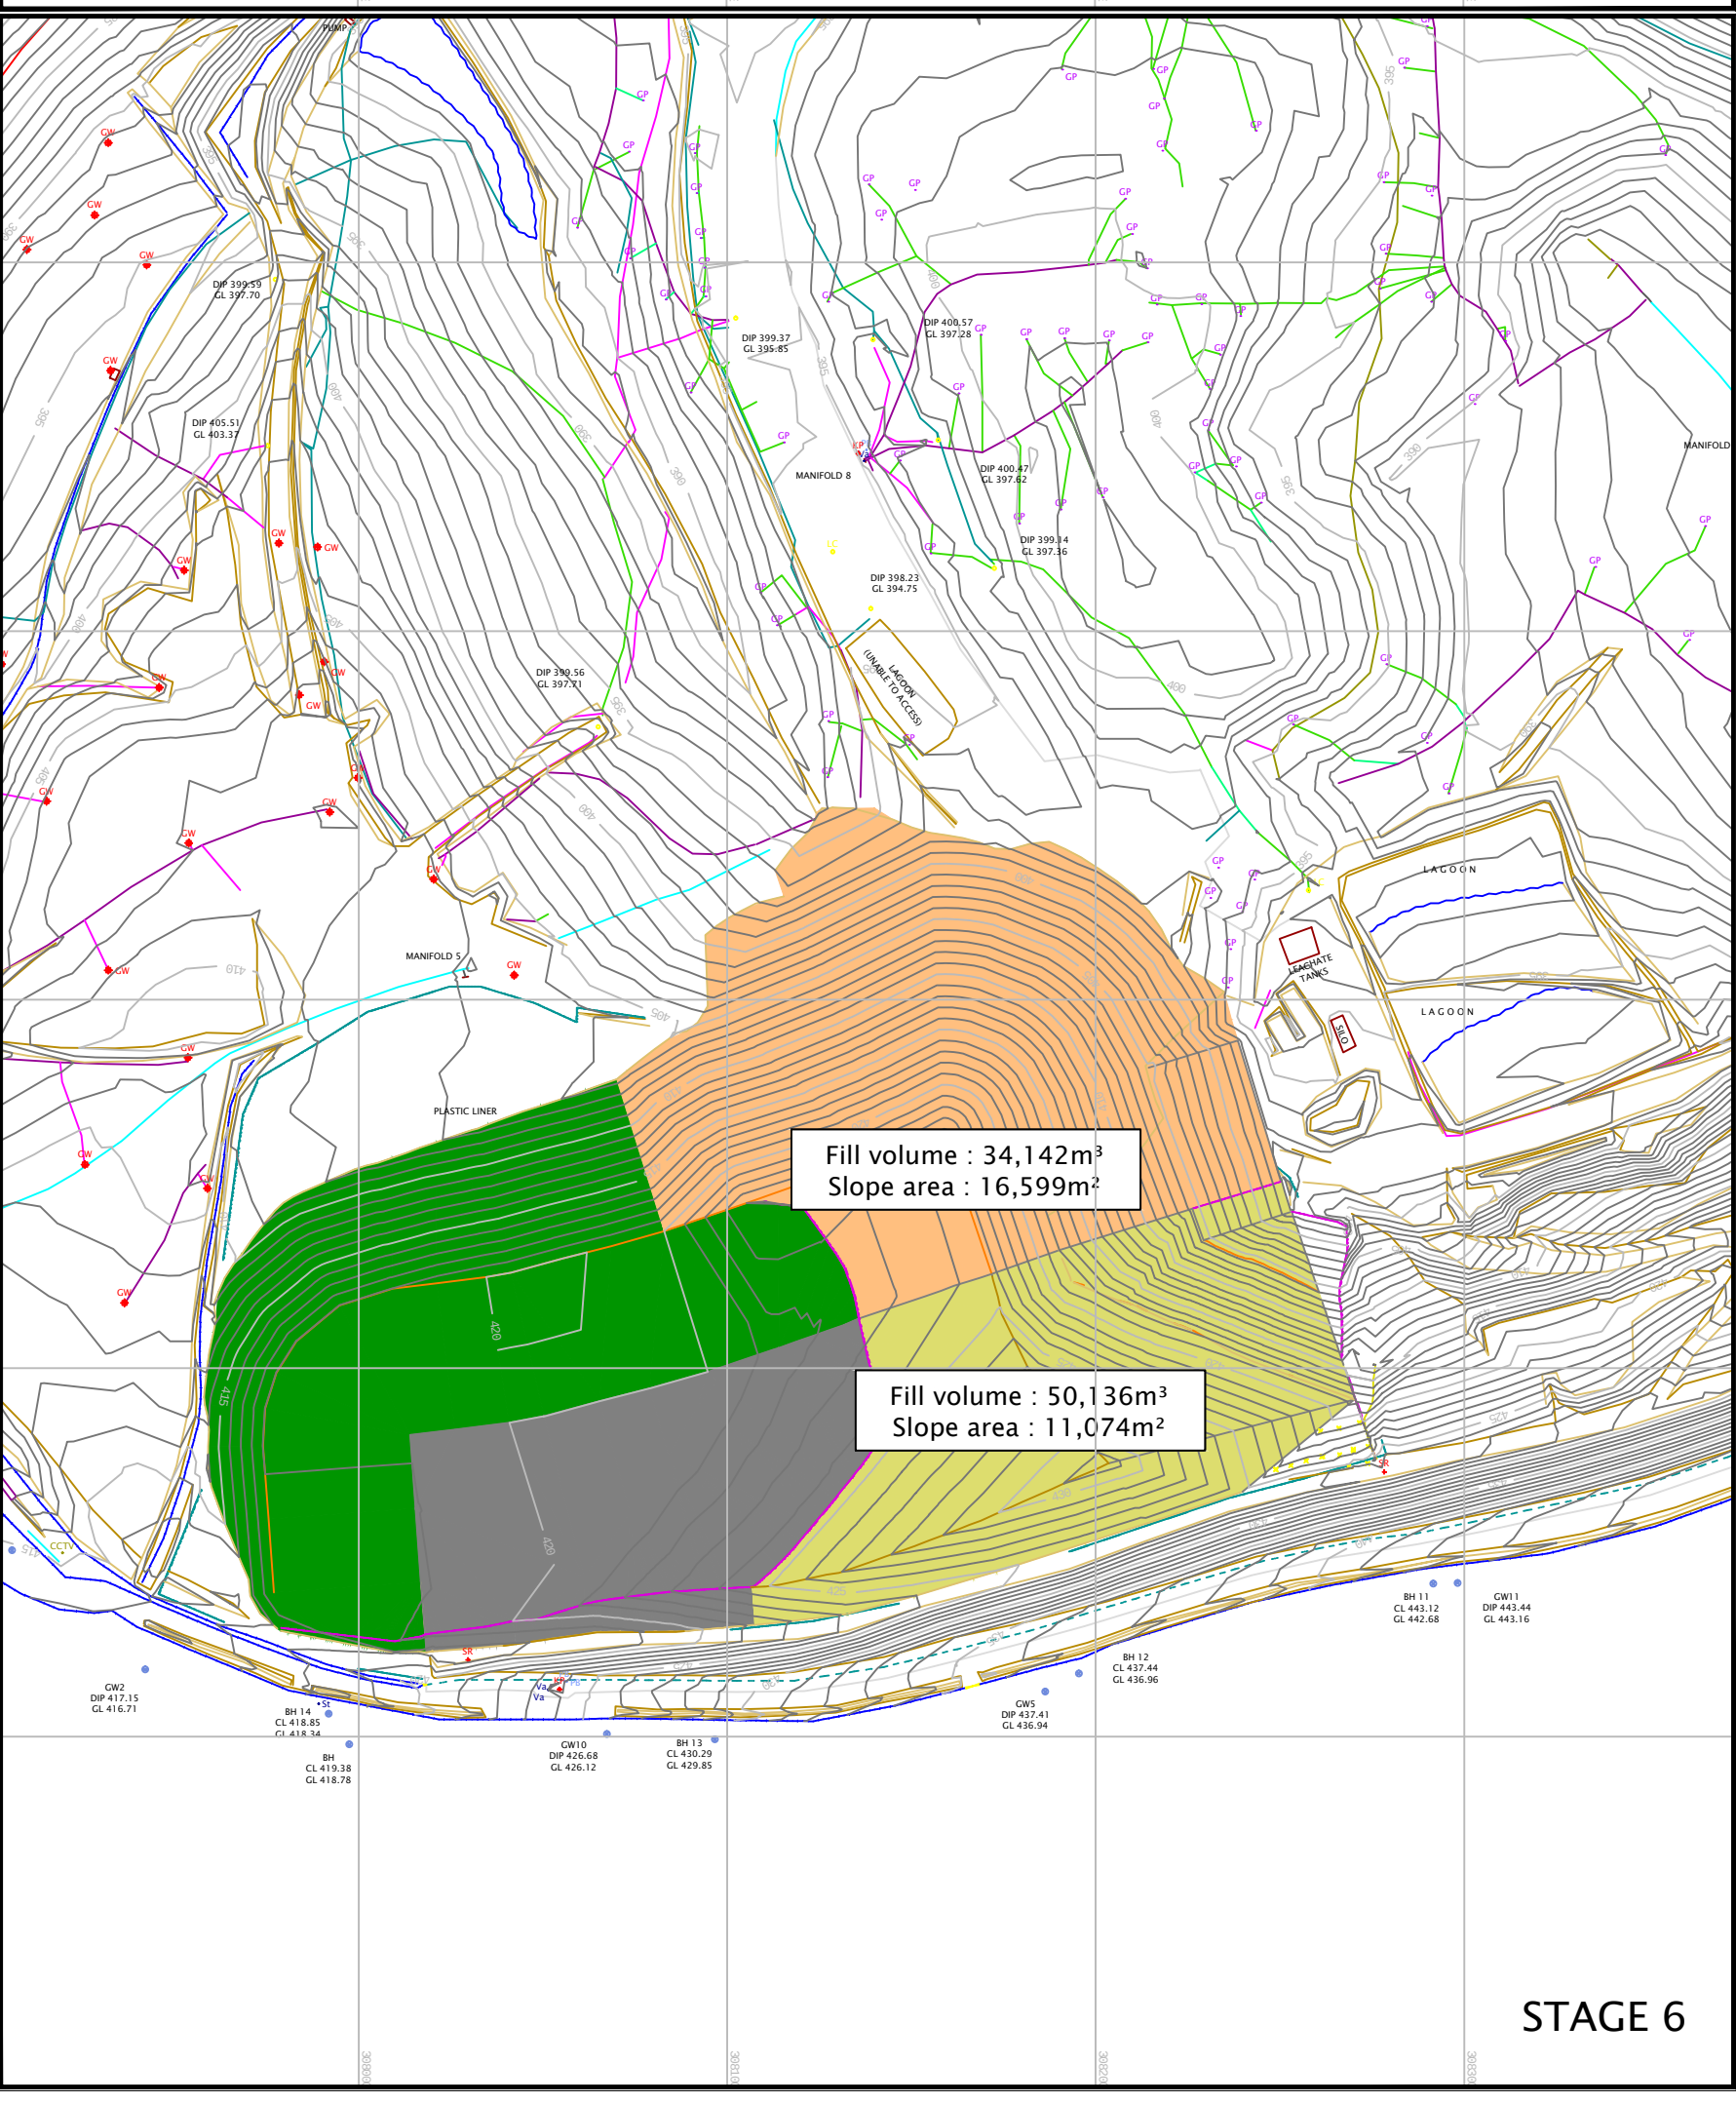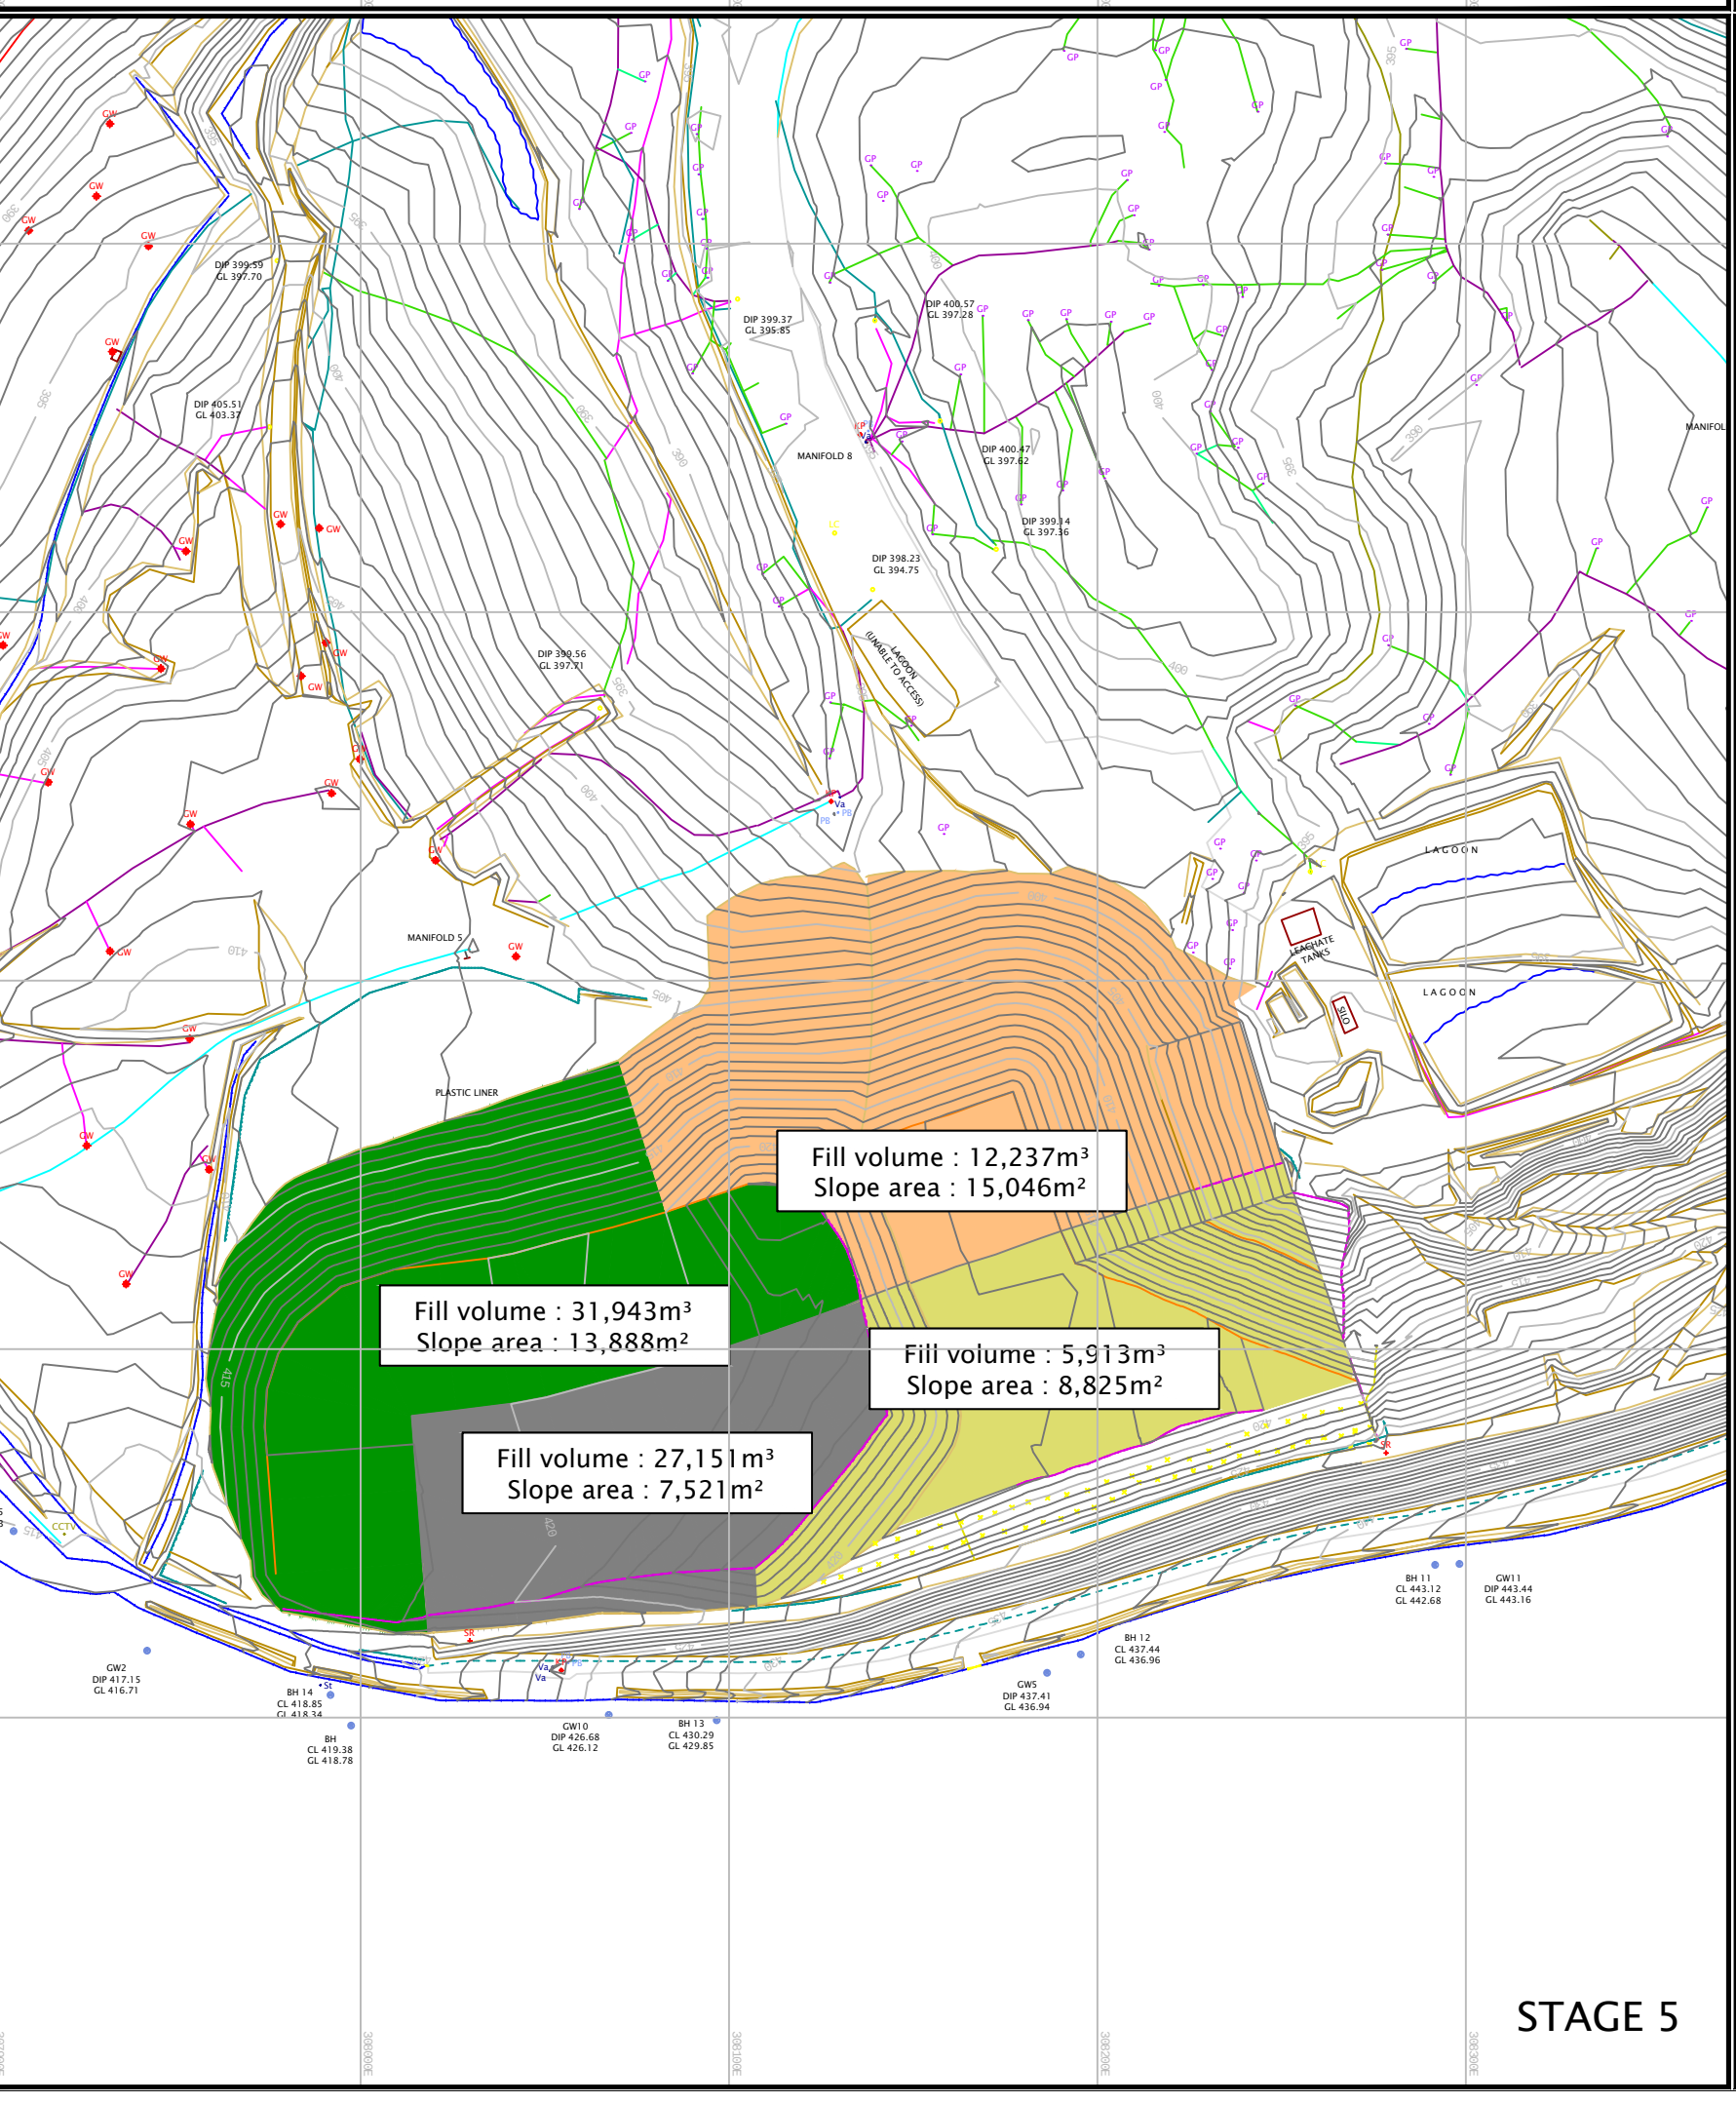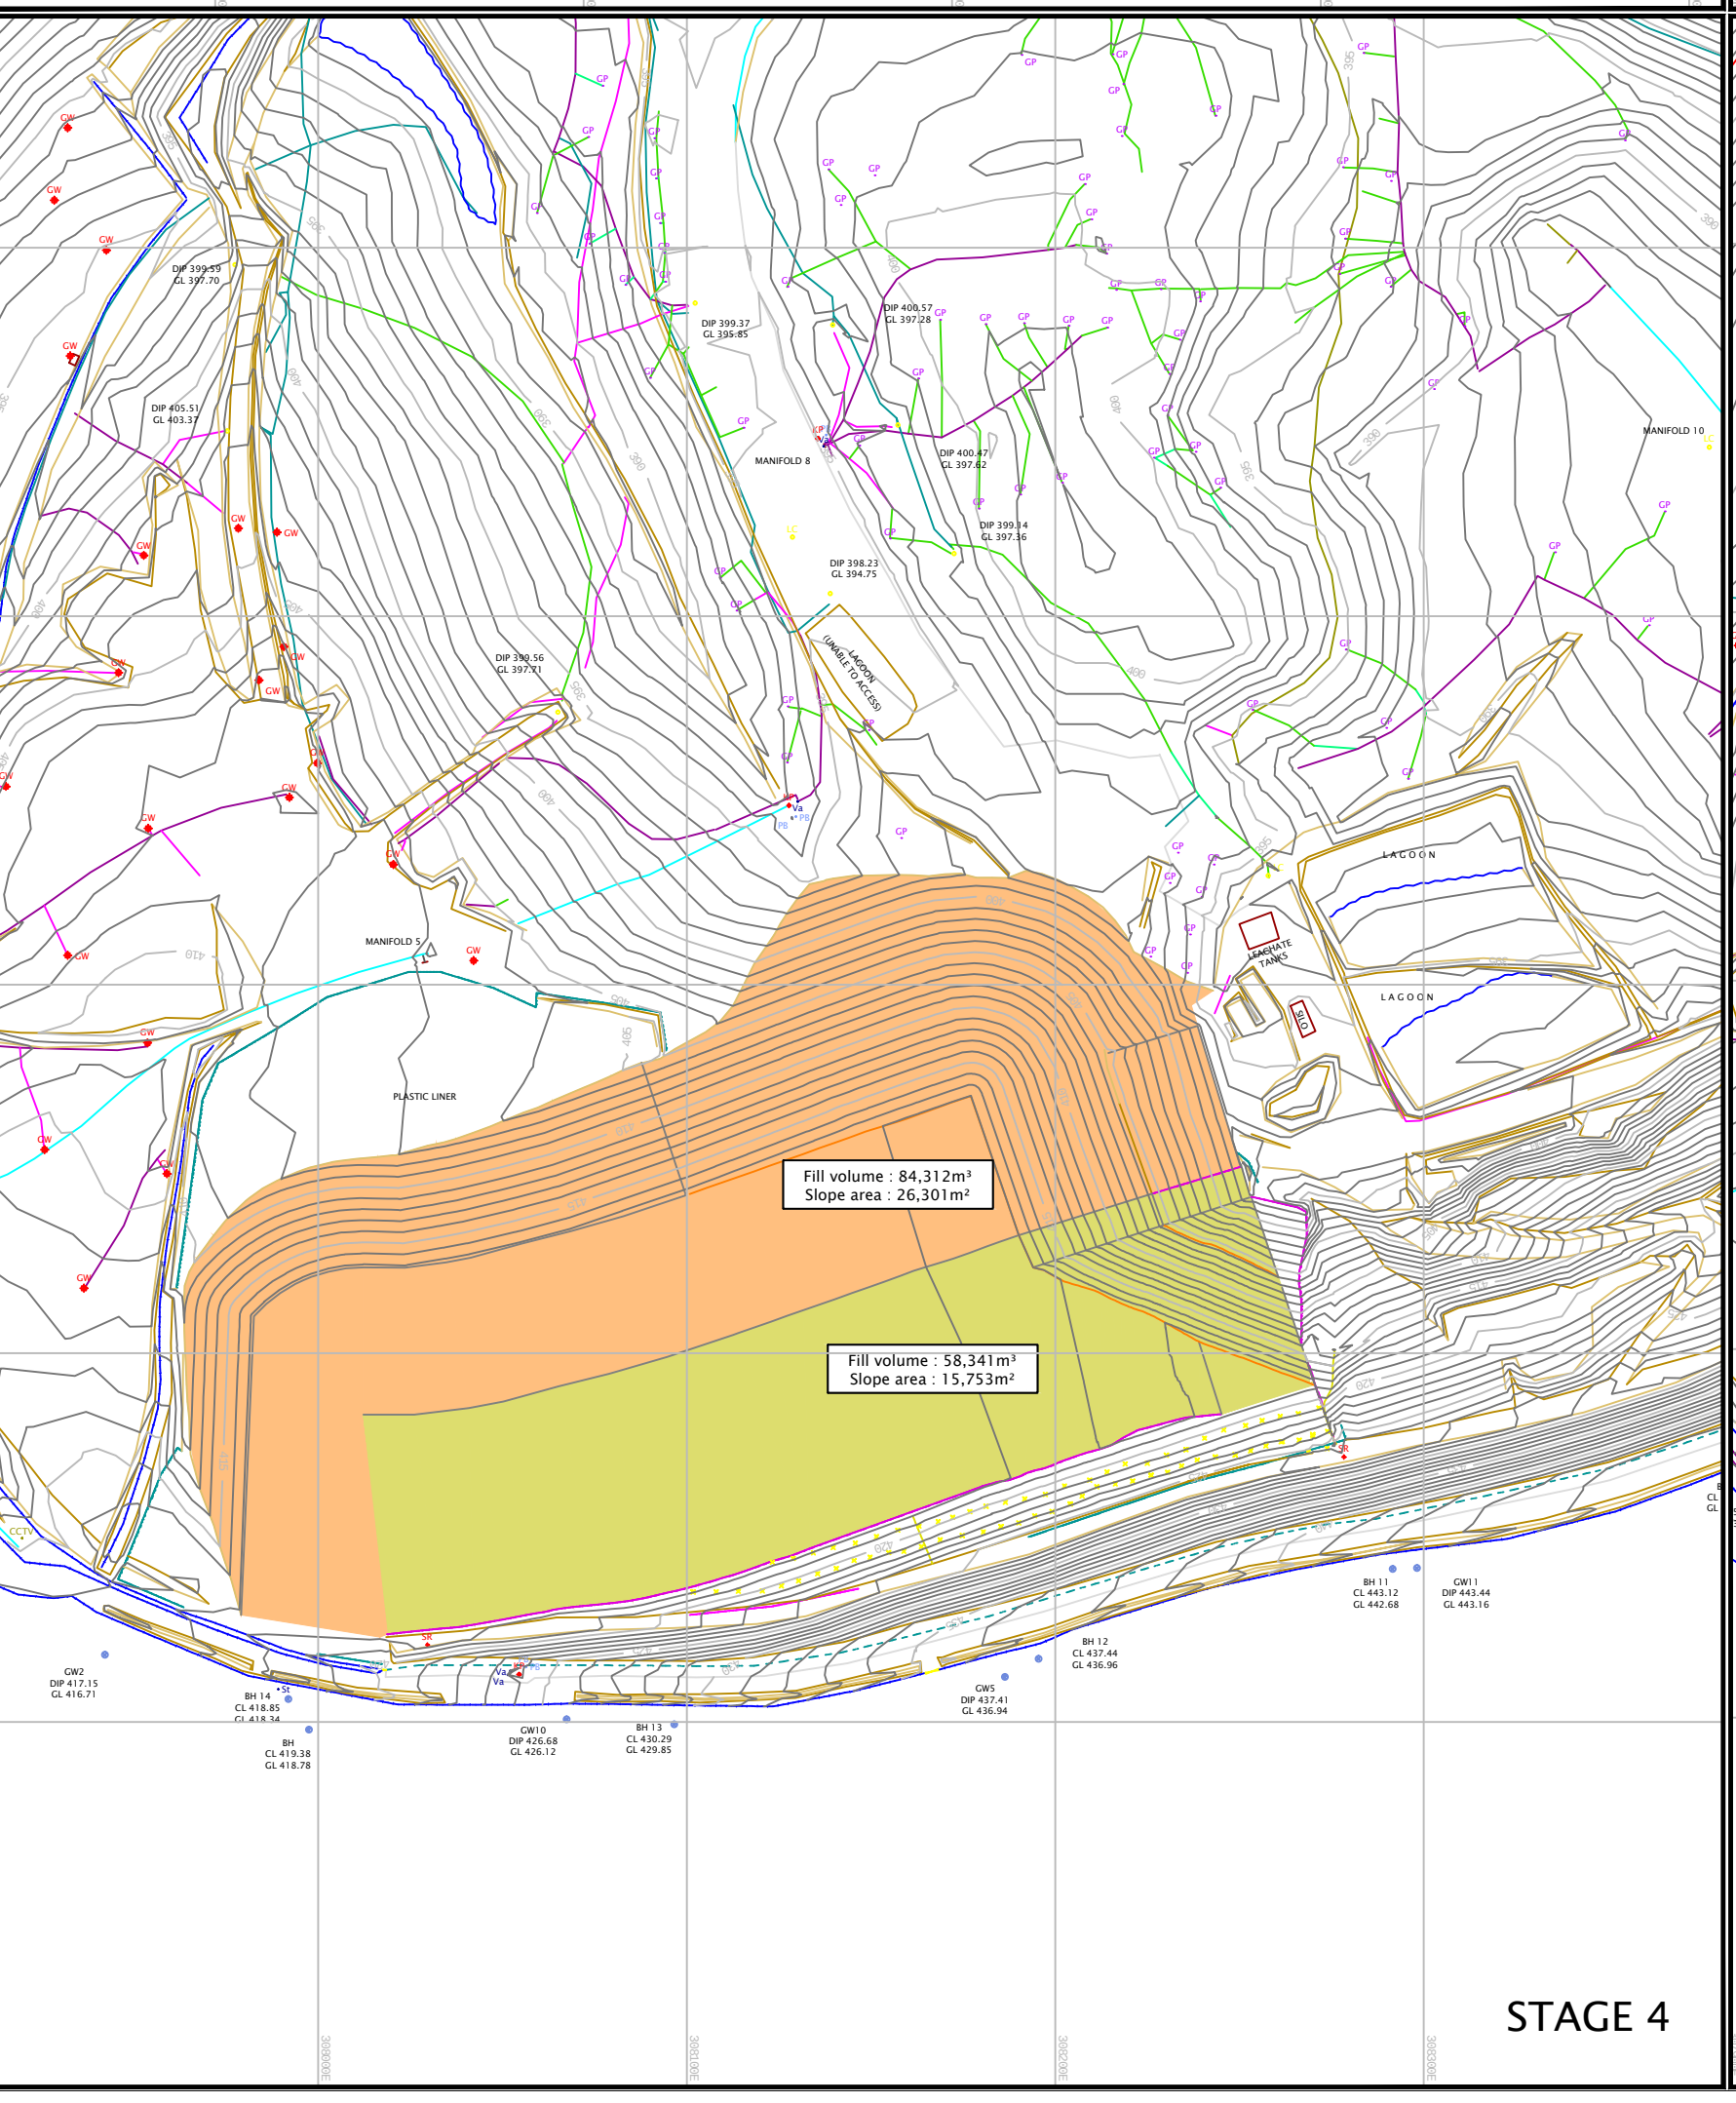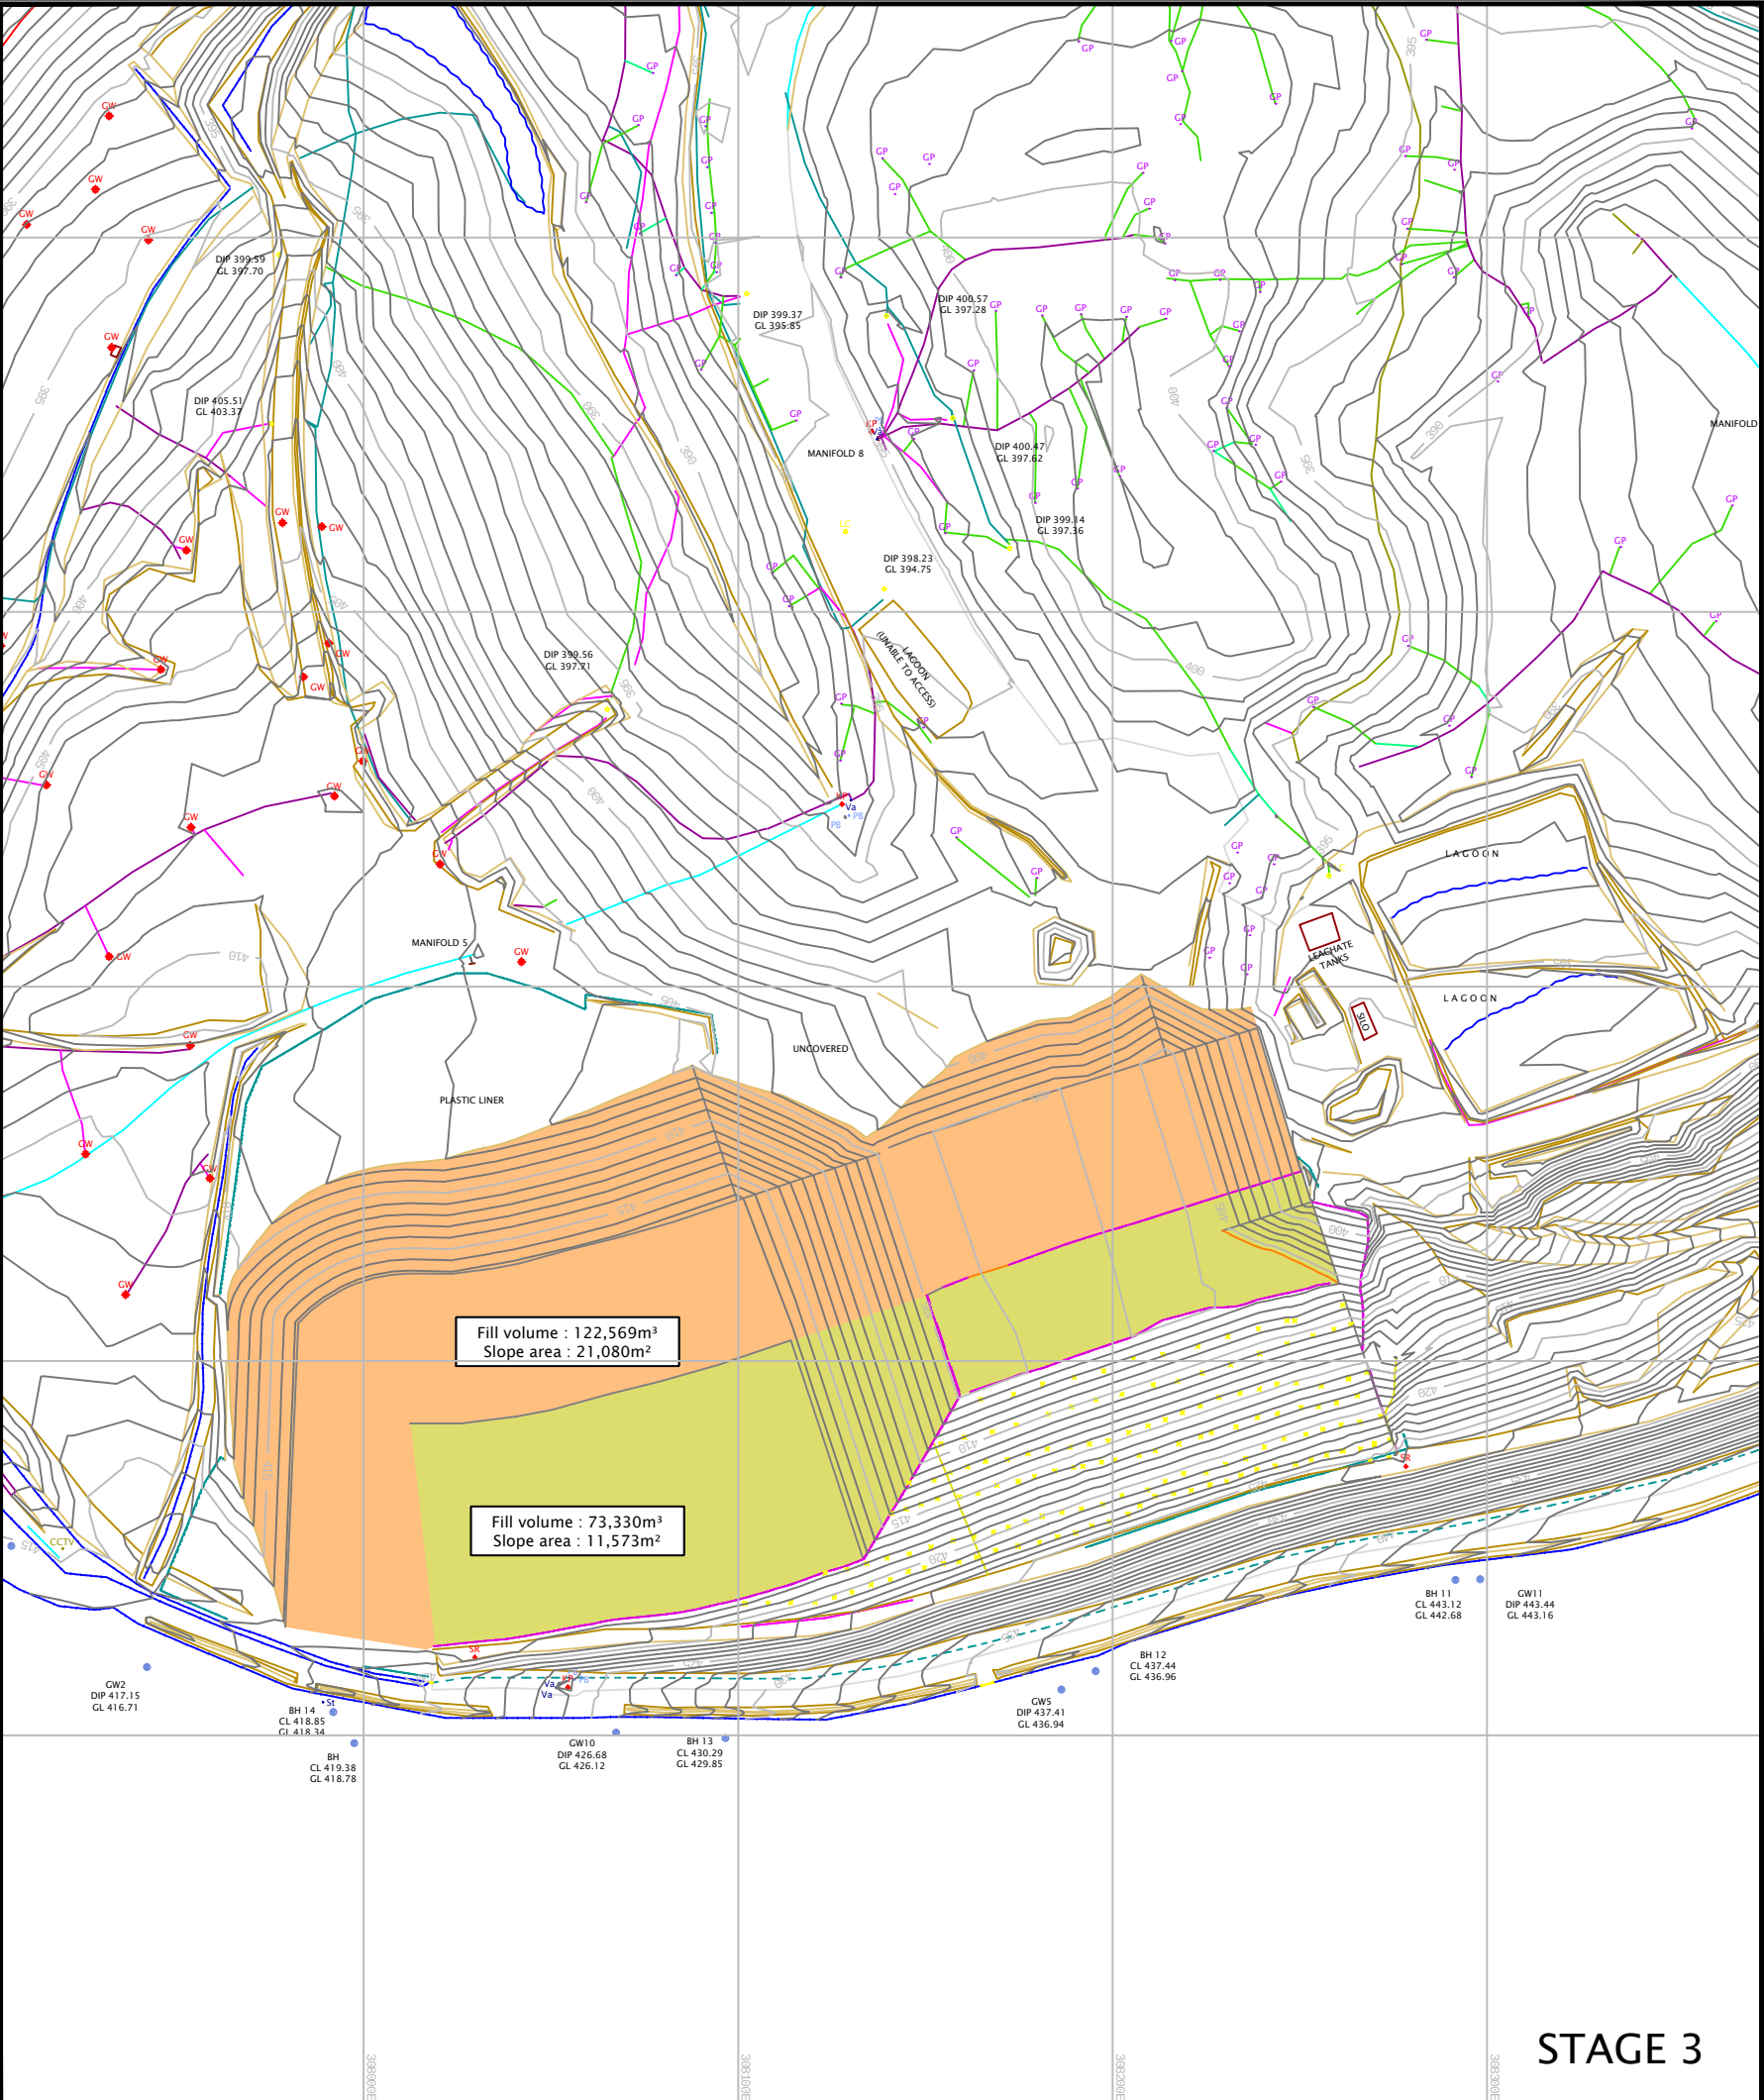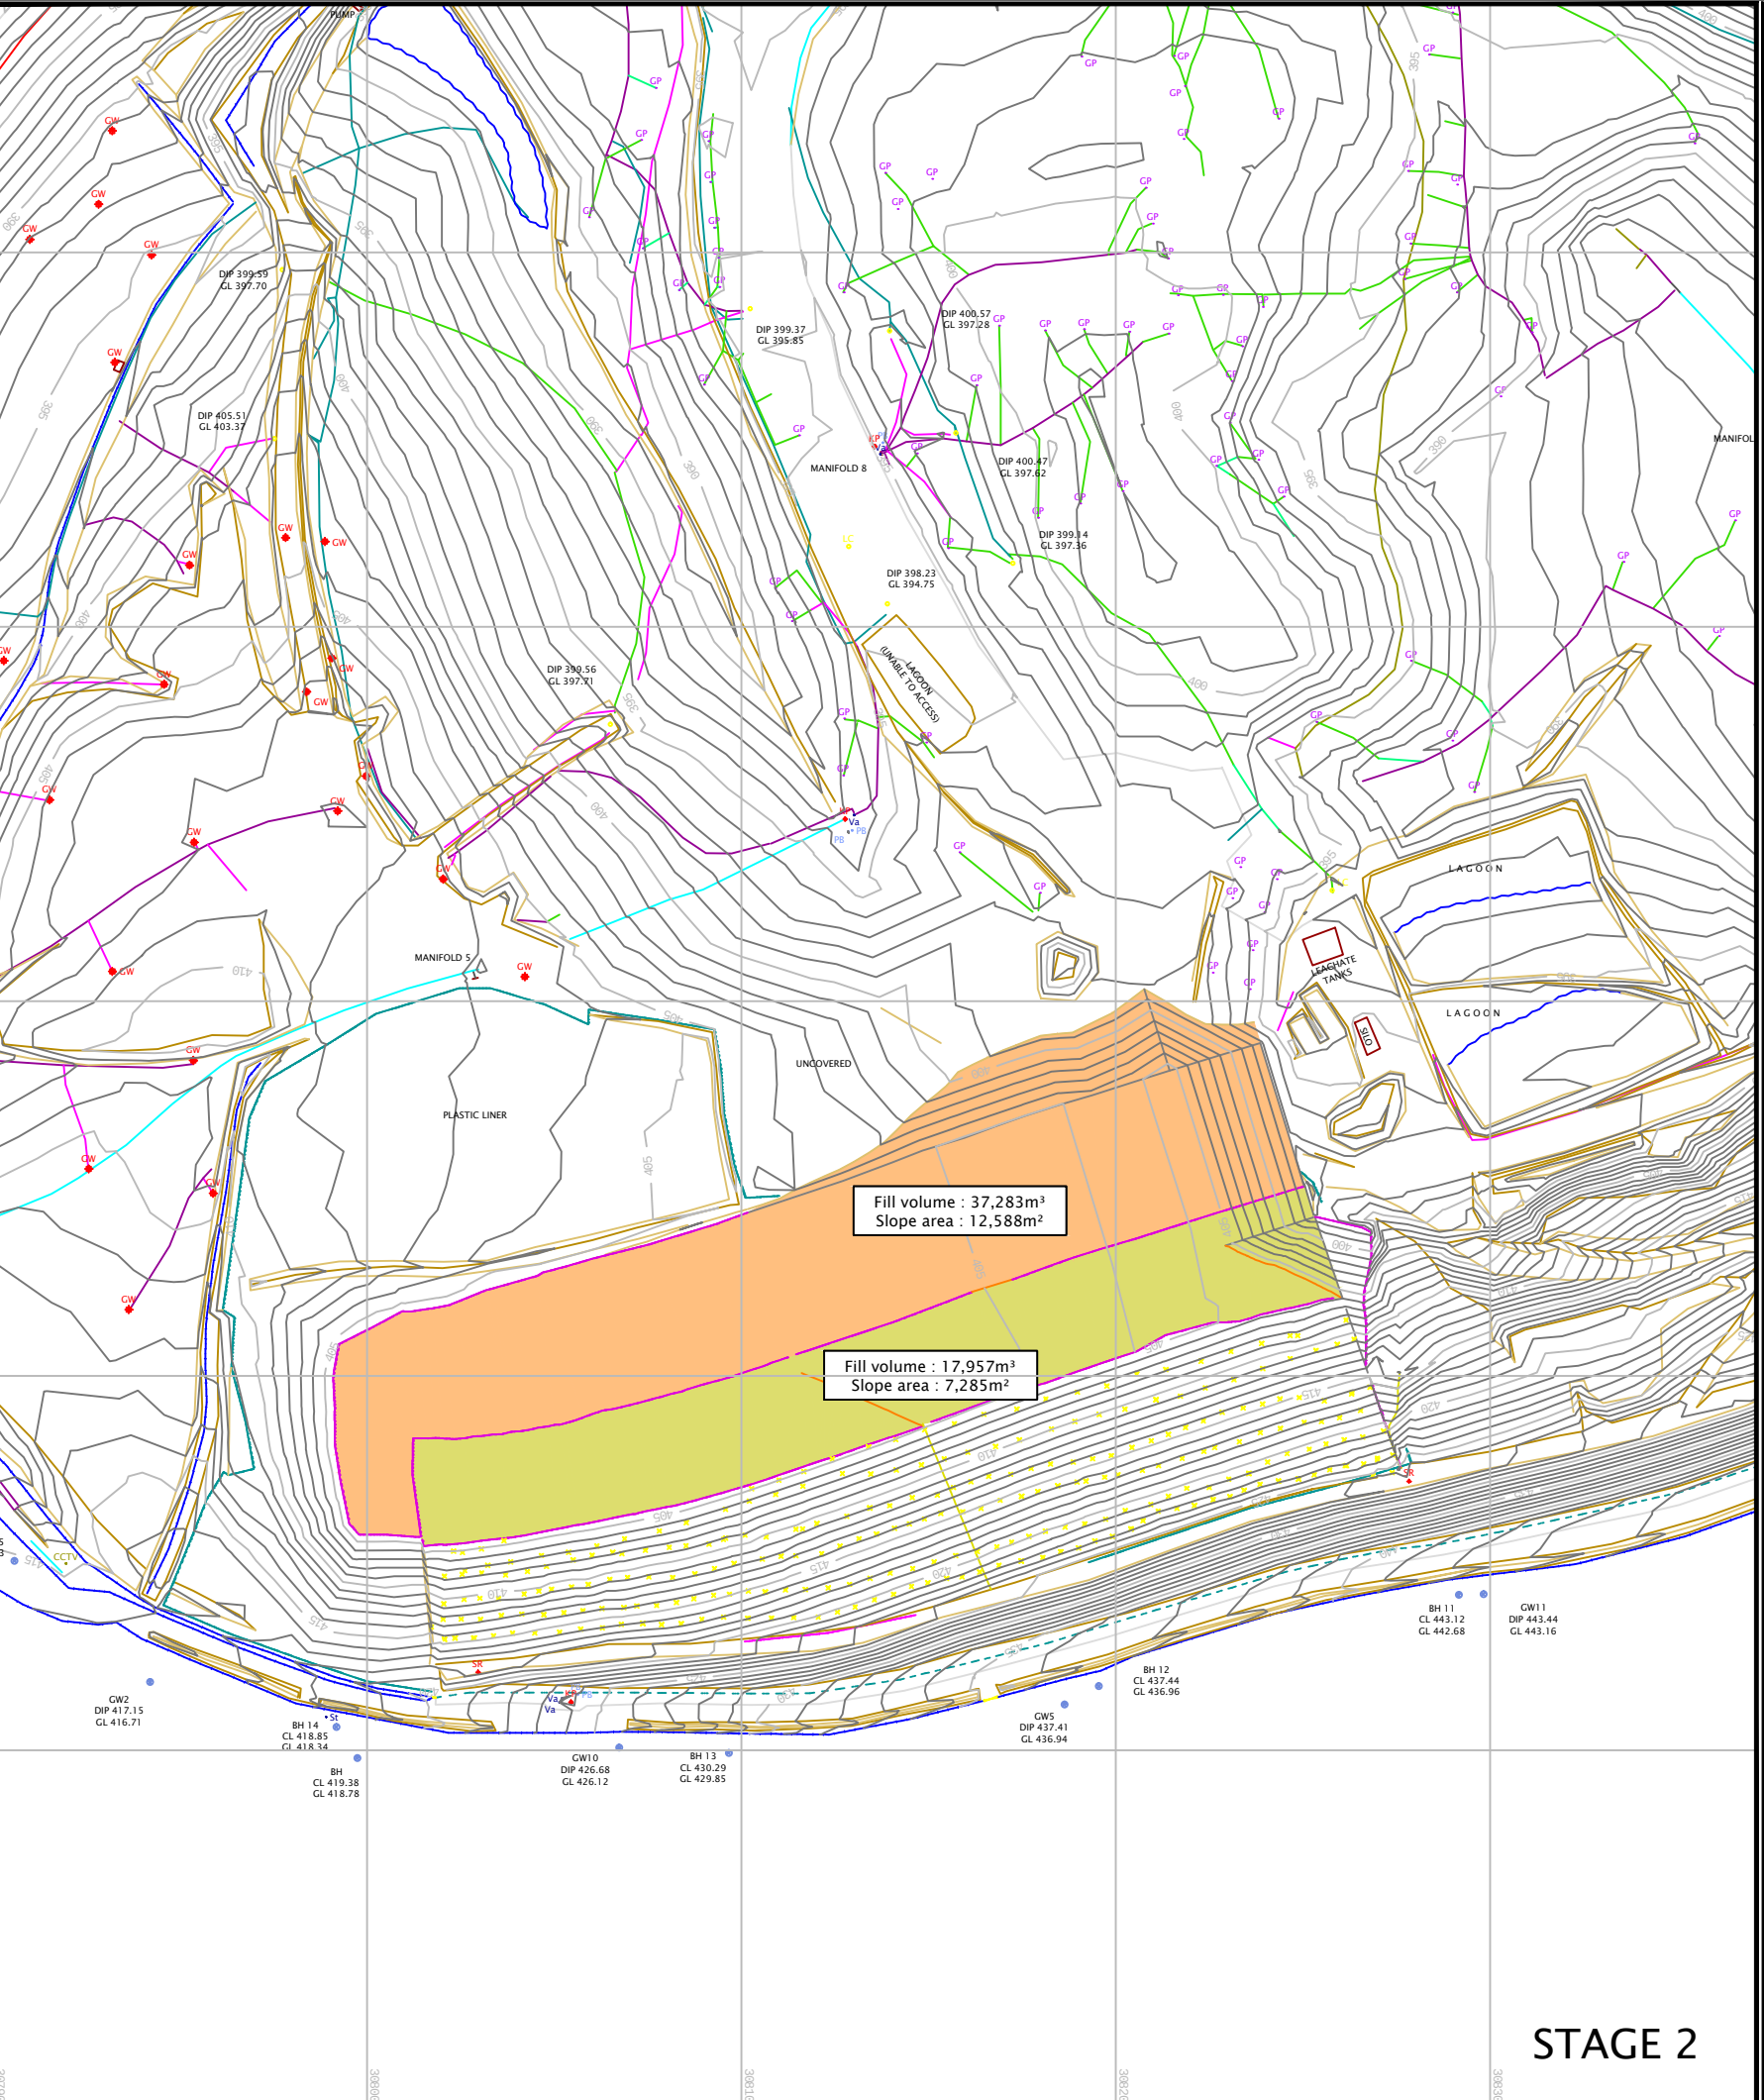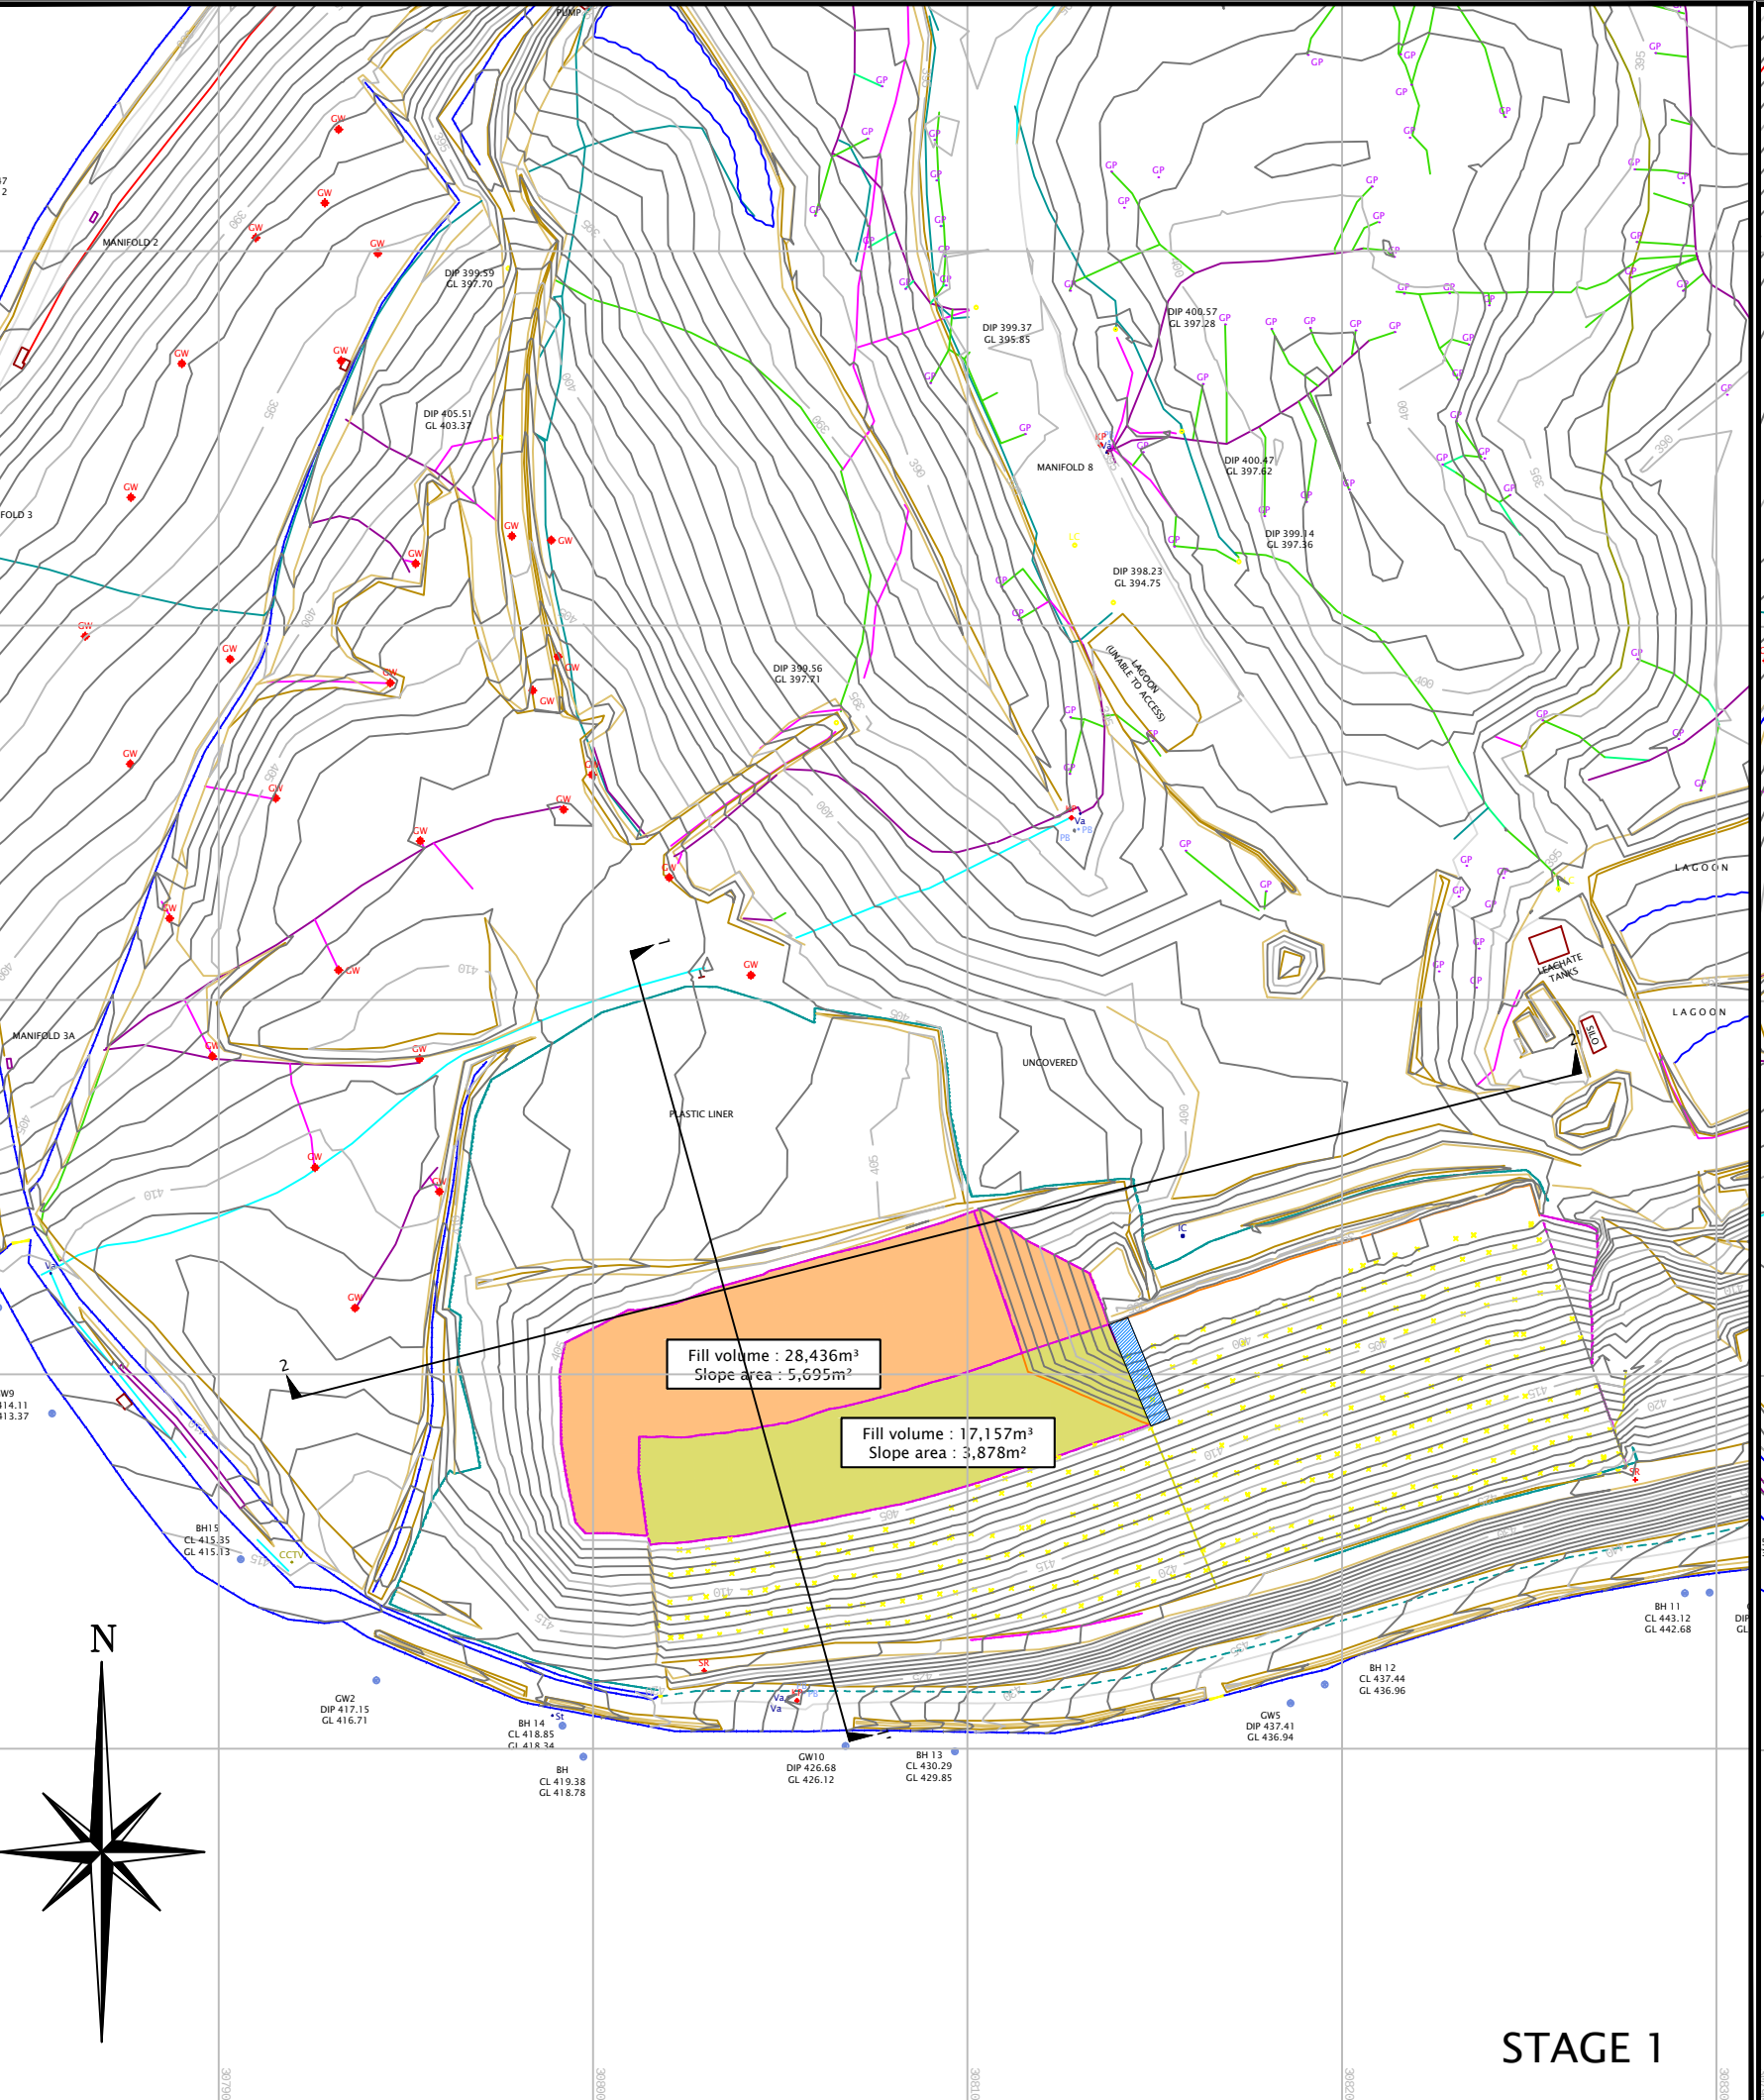

REV	DESCRIPTION	DATE	BY
-----	-------------	------	----

stratus environmental

STRATUS ENVIRONMENTAL LIMITED
4245 PARK APPROACH
THORPE PARK
LEEDS
LS15 8GB
T: 0113 232 8571
E: info@stratus-environmental.co.uk
W: stratus-environmental.co.uk



PROJECT
**TRECATTI LANDFILL SITE
SNRHW CELL CONSTRUCTION**

DRAWING TITLE
**PROPOSED INITIAL INFILL
STAGES TO SNRHW CELL**

DRAWN	DATE	APPROVED	DATE
J.E.	28/11/2014	R.W.	28/11/2014
SCALE	SHEET	DRAWING NUMBER	REVISION
1:2000	A1	BF4858/2/300	0