
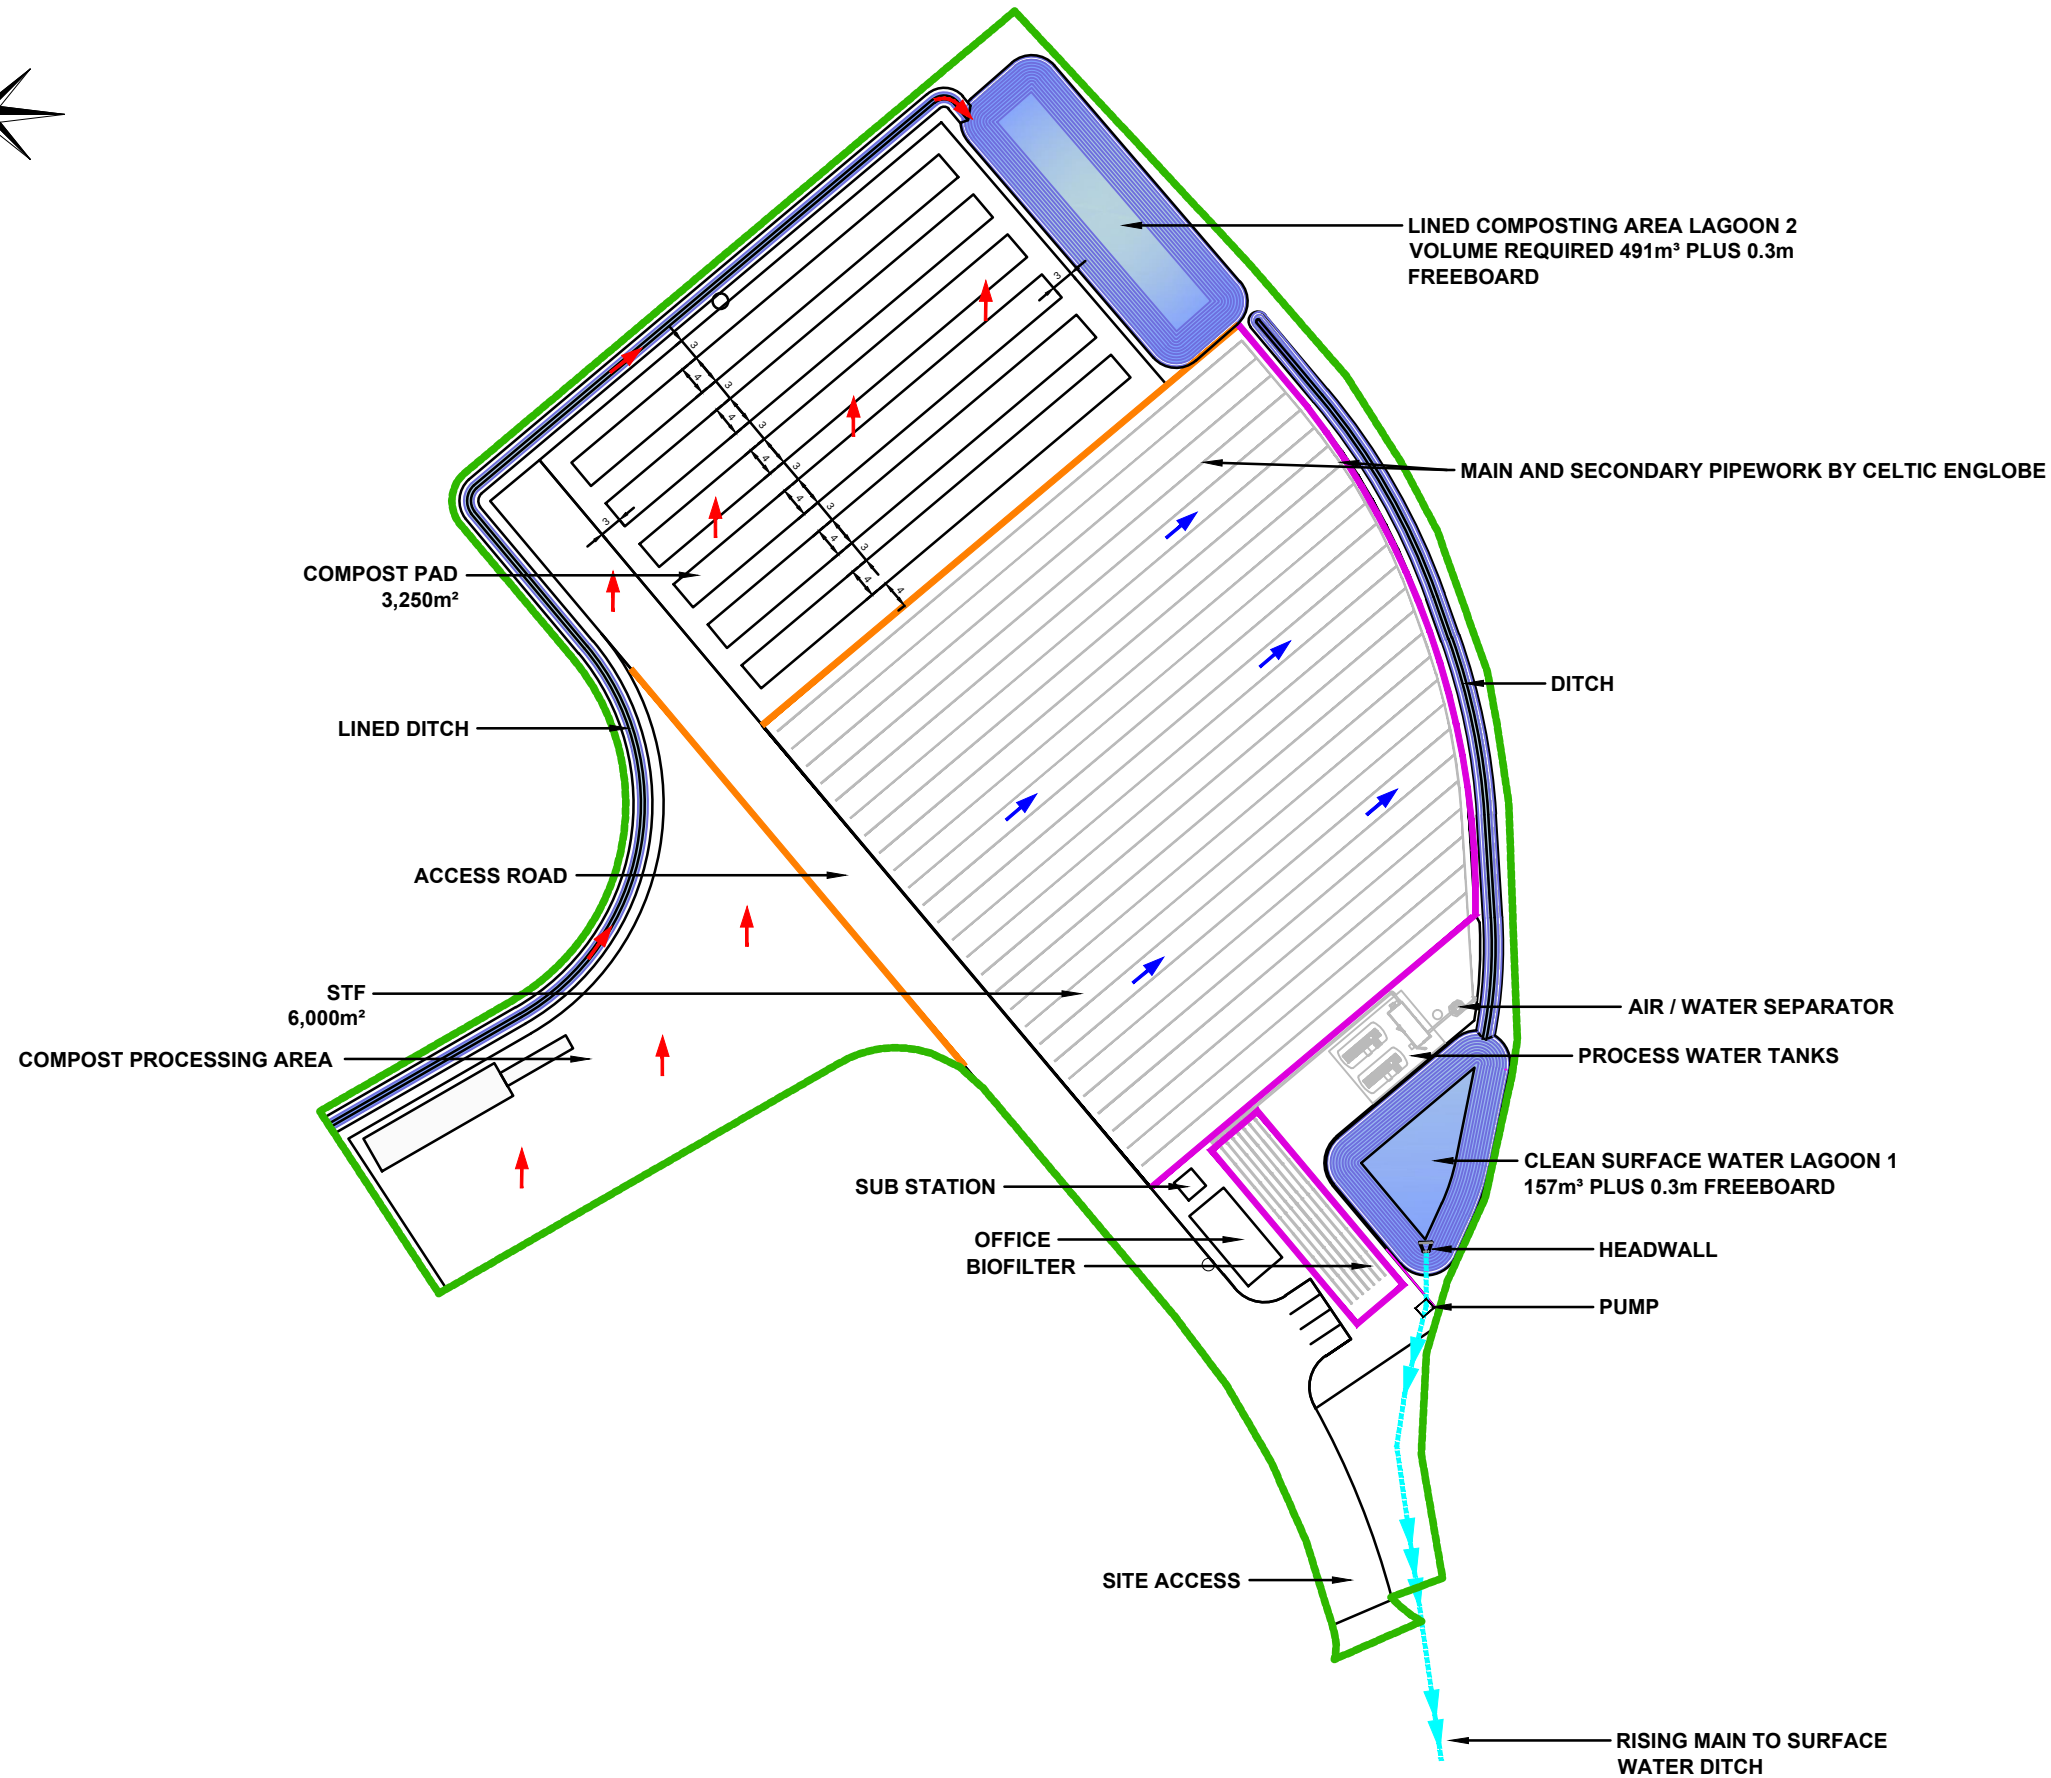


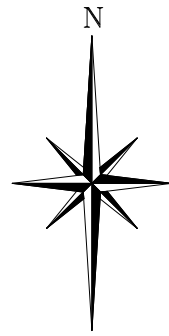

NOTES

LEGEND

	PROPOSED TRECATTI MULTIPURPOSE WASTE TREATMENT AND REMEDIATION PAD BOUNDARY
	DITCH
	SURFACE WATER LAGOON
	FALL DIRECTION - COMPOSTING
	FALL DIRECTION - STF
	RISING MAIN
	PUMP
	HEADWALL

Reproduced from various scaled data by permission of Ordnance Survey ® on behalf of The Controller of Her Majesty's Stationery Office. © Crown copyright 2006 all rights reserved. Licence number 100036438.

REV.	DATE	DRAWN	DESCRIPTION

THIS INFORMATION IS CONFIDENTIAL AND THE PROPERTY OF BIFFA WASTE SERVICES LTD. AND IS RELEASED ON CONDITION THAT NONE OF THE INFORMATION SHALL BE DISCLOSED TO ANY THIRD PARTY OR REPRODUCED IN WHOLE OR PART WITHOUT THE PRIOR CONSENT IN WRITING OF BIFFA WASTE SERVICES LTD.

Biffa Waste Services Ltd
Poplars Landfill site
Lichfield Road
Cannock
Staffordshire
WS11 8NQ
Tel: 01543 577899
Mob: 07834 082155
e-mail: michelle.saunders@biffa.co.uk

PROJECT	ENVIRONMENTAL PERMIT VARIATION APPLICATION		
LOCATION	TRECATTI LANDFILL SITE		
DRAWING TITLE	PROPOSED SITE DRAINAGE		
DRAWING No.	003	COMPUTER REF.	TBC
DRAWN	TKS	DATE	JULY 2015
SCALE(S)	1:1000 @ A3		