
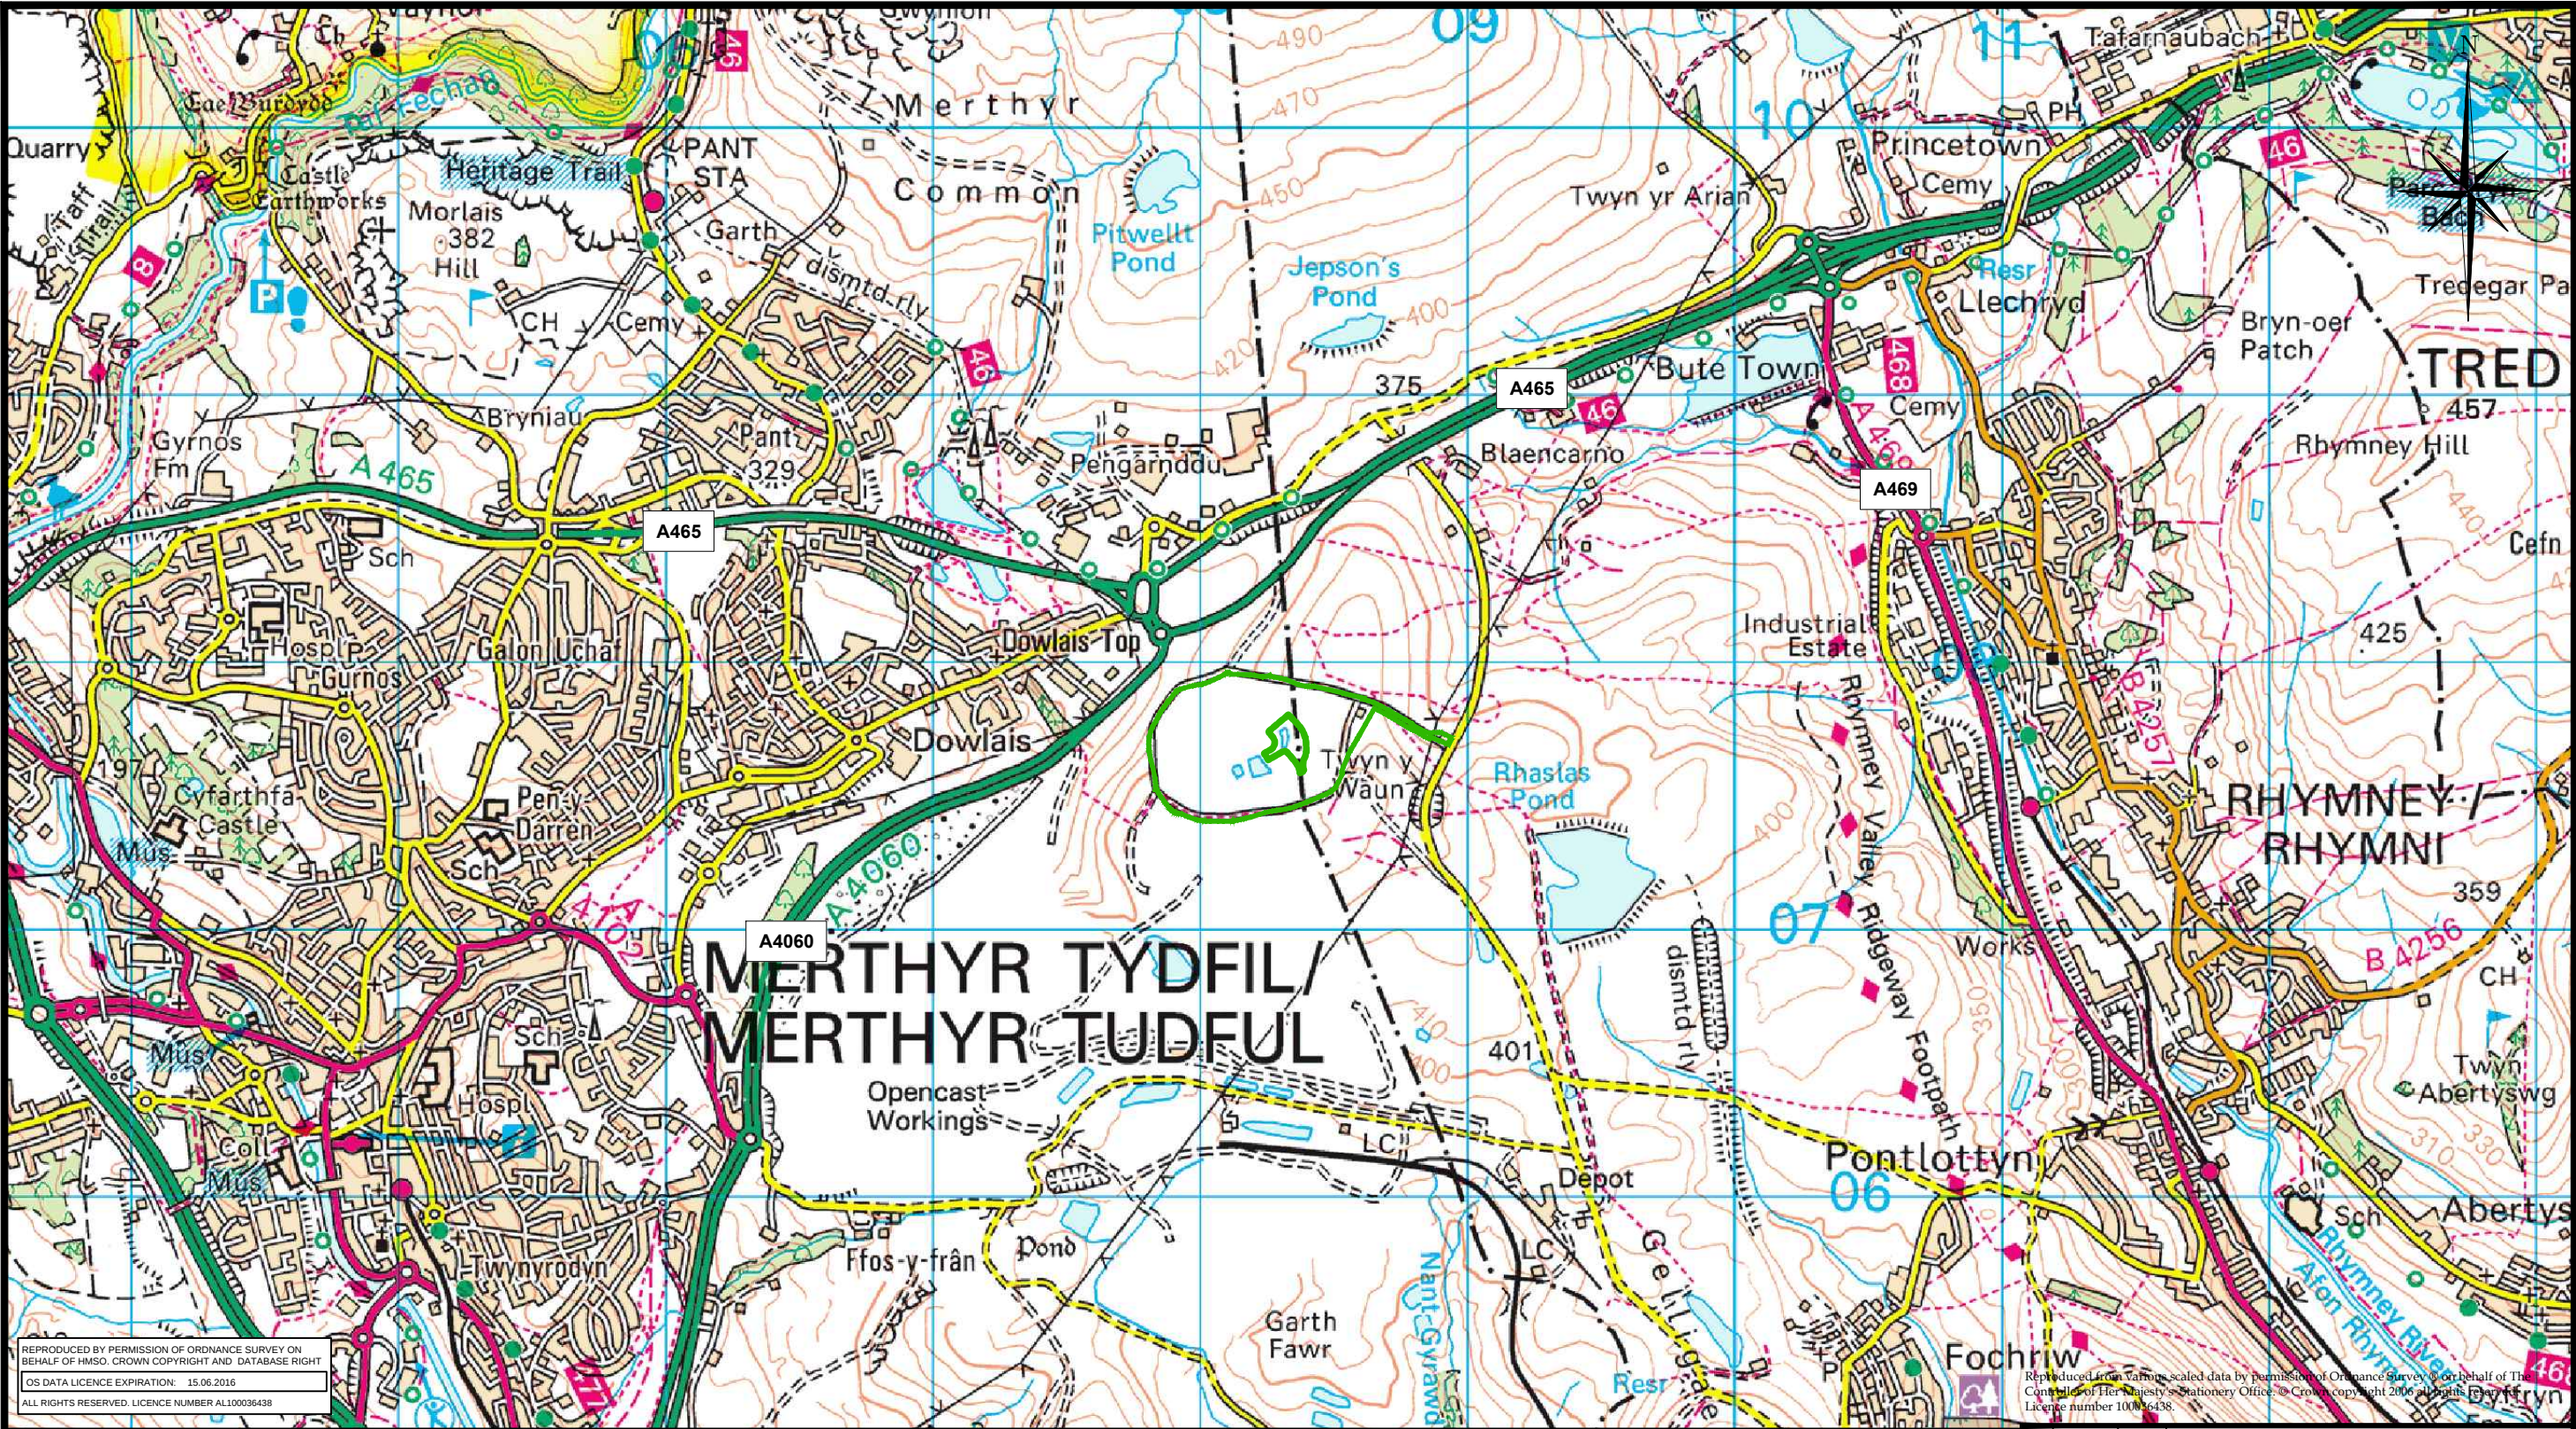


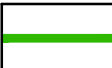


REPRODUCED BY PERMISSION OF ORDNANCE SURVEY ON BEHALF OF HMSO, CROWN COPYRIGHT AND DATABASE RIGHT
OS DATA LICENCE EXPIRATION: 15.06.2016
ALL RIGHTS RESERVED, LICENCE NUMBER AL100036438

Reproduced from various scaled data by permission of Ordnance Survey on behalf of The Controller of Her Majesty's Stationery Office, © Crown copyright 2006. All rights reserved. Licence number 100036438.

LEGEND

-  LANDFILL PERMIT BOUNDARY
-  PROPOSED TRECATTI MULTIPURPOSE WASTE TREATMENT AND REMEDIATION PAD BOUNDARY

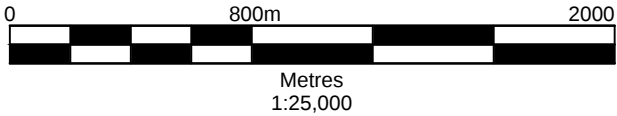

REV.	DATE	DRAWN	DESCRIPTION
THIS INFORMATION IS CONFIDENTIAL AND THE PROPERTY OF BIFFA WASTE SERVICES LTD. AND IS RELEASED ON CONDITION THAT NONE OF THE INFORMATION SHALL BE DISCLOSED TO ANY THIRD PARTY OR REPRODUCED IN WHOLE OR PART WITHOUT THE PRIOR CONSENT IN WRITING OF BIFFA WASTE SERVICES LTD.			
 Biffa Waste Services Ltd Poplars Landfill site Lichfield Road Cannock Staffordshire WS11 8NQ Tel: 01545 577899 Mob: 07834 092155 e-mail: michelle.saunders@biffa.co.uk			
PROJECT ENVIRONMENTAL PERMIT VARIATION APPLICATION			
LOCATION TRECATTI LANDFILL SITE SITE			
DRAWING TITLE SITE LOCATION PLAN			
DRAWING No. 001		COMPUTER REF. TBC	
DRAWN 403DB	DATE JULY 2015	SCALE(S) 1:25,000@A3	